





**SIDE PUBLIC ELEVATION**  
scale 1:100

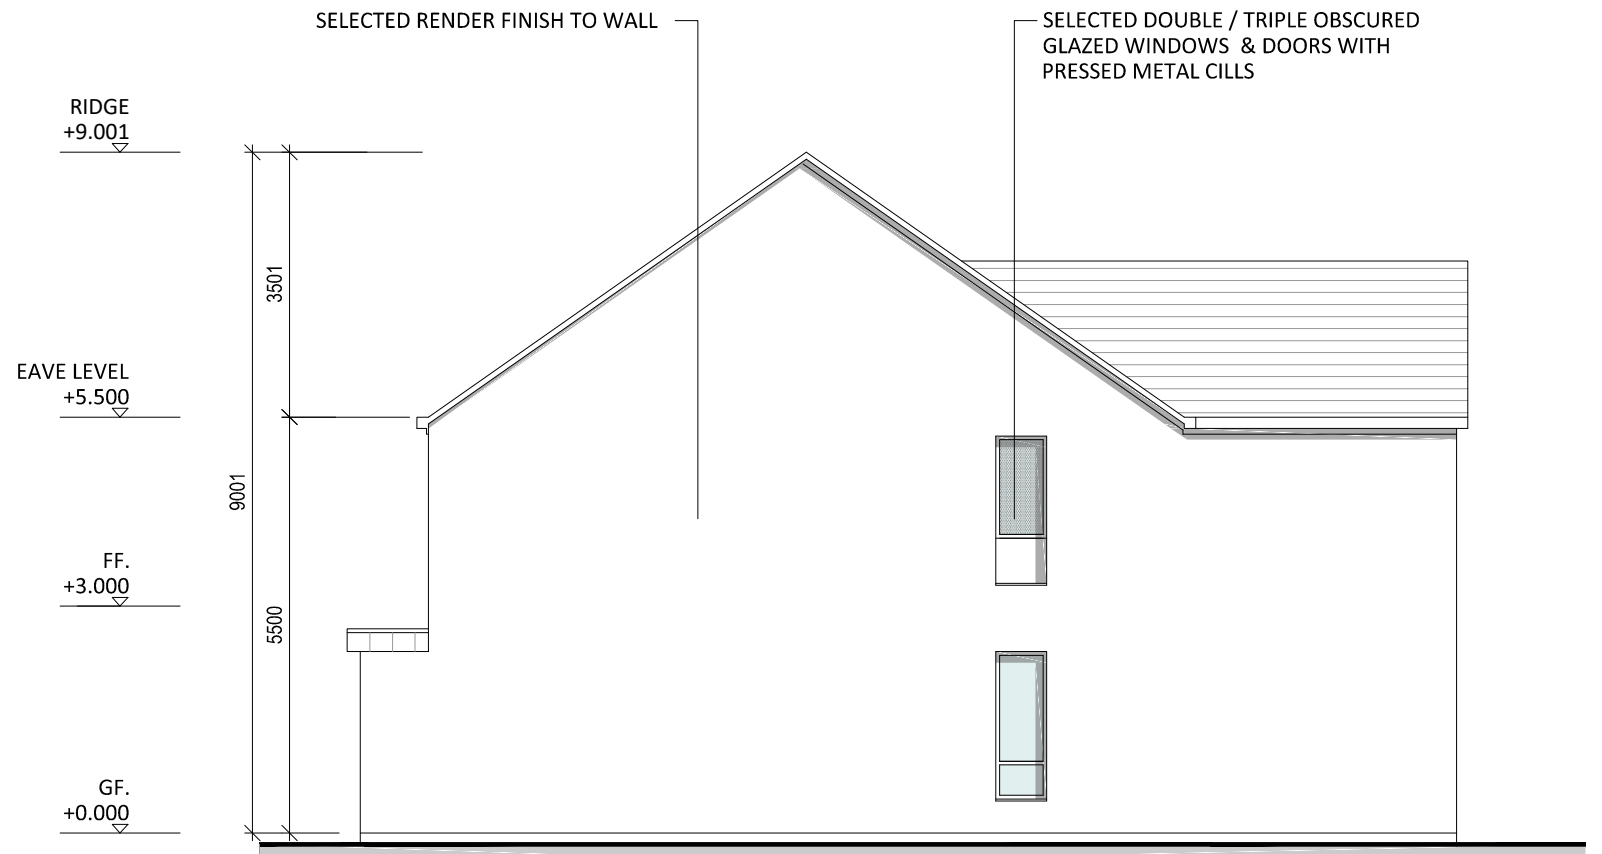

**GABLE ELEVATION**  
scale 1:100

**DETACHED HOUSE TYPE F - Elevations.**

4 BED - 2 STOREY DETACHED HOUSE  
a: 137.4m<sup>2</sup>

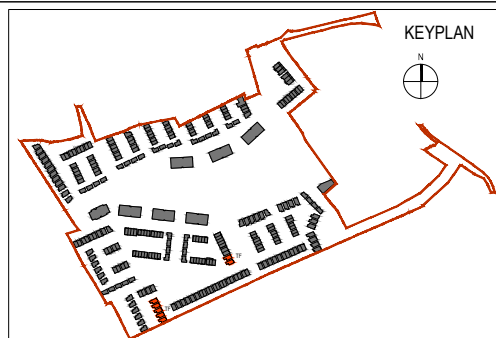

Revision Description	Date	Rev. No.	Issued by
Planning	15/05/2019	01	RD

**omahony pike**

architecture | urban design  
 email: info@omahonypike.com  
 tel: +353 1 202 7400  
 fax: +353 1 283 0822  
 www.omahonypike.com

**Dublin**  
 The Chapel  
 Mount St. Anne's  
 Milltown, Dublin 6  
 D06 XN52 Ireland

**Cork**  
 26 South Mall  
 Cork City  
 Co. Cork  
 T12 R2RV Ireland

**Project No.:** 1806  
**Project Lead:** RN  
**Drawn By:** KG  
**Model No.:** 1806-OMP-HTF-ZZ-DR-A-XX-10000  
**Purpose:** Planning

**Scale @ A3:** 1:100  
**Date Printed:** 15/05/2019  
**Current Rev.:** 01

**Project:** Residential Development  
**Location:** Blackrock, Dundalk, Co. Louth  
**Client:** Kingsbridge Consultancy Ltd.

ALL DIMENSIONS IN MILLIMETERS  
 ALL LEVELS (IN METERS) ARE RELATED TO MALIN HEAD DATUM

Figured dimensions only to be used. This drawing is copyright of O'Mahony Pike Architects Ltd. All information is shared as per approved use in accordance with BS1192(2007) + A2(2016), Table 5; Standard Codes for Suitability of Models and Documents. If 'Information Approval Check' is empty, this information has been shared at S0 - WIP.

**Drawing Title:** DETACHED HOUSE TYPE F - Elevations  
**Drawing No.:** 1806-OMP-HTF-00-DR-A-XX-20001  
**Suitability - Checked By - Date**