




Section A-A
scale 1:100

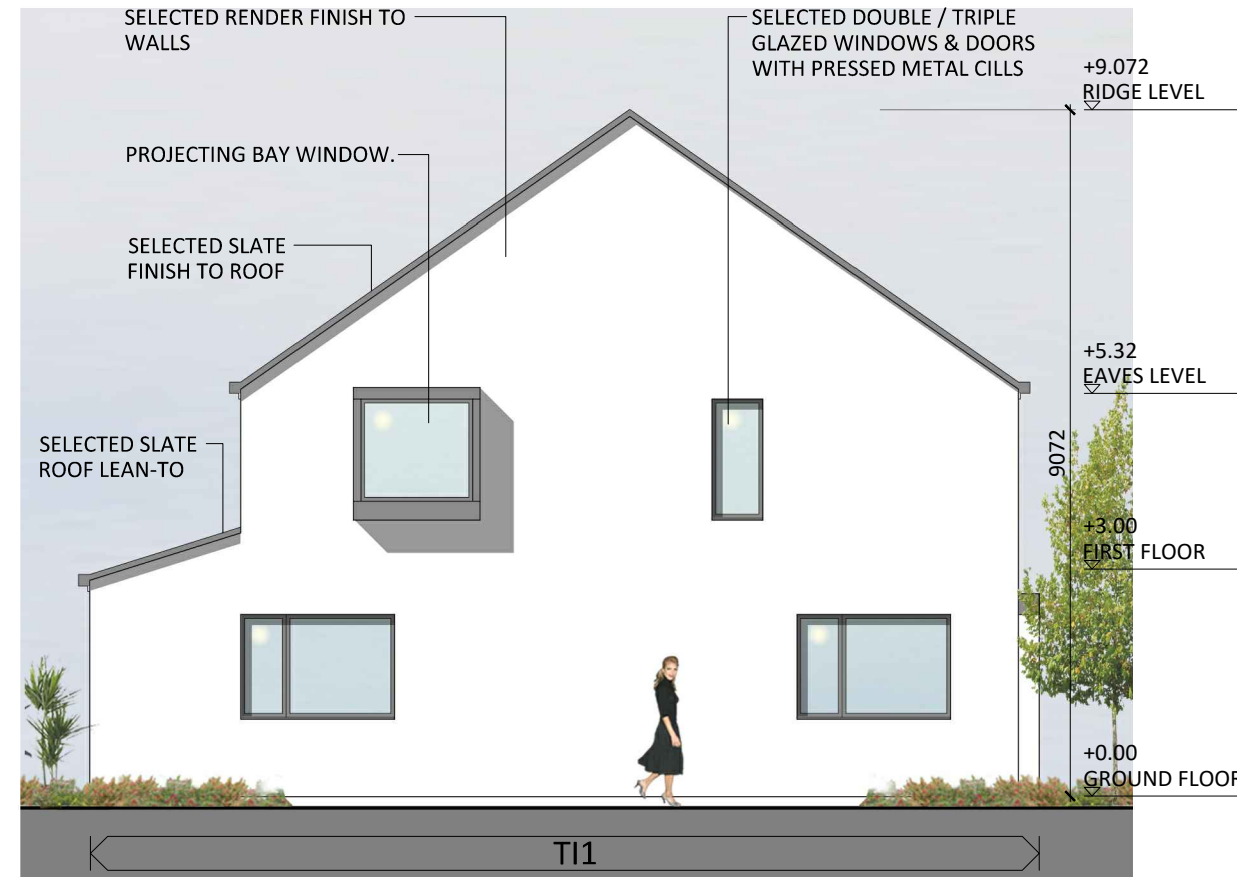

House Type T11 - Side Public Elevation
scale 1:100

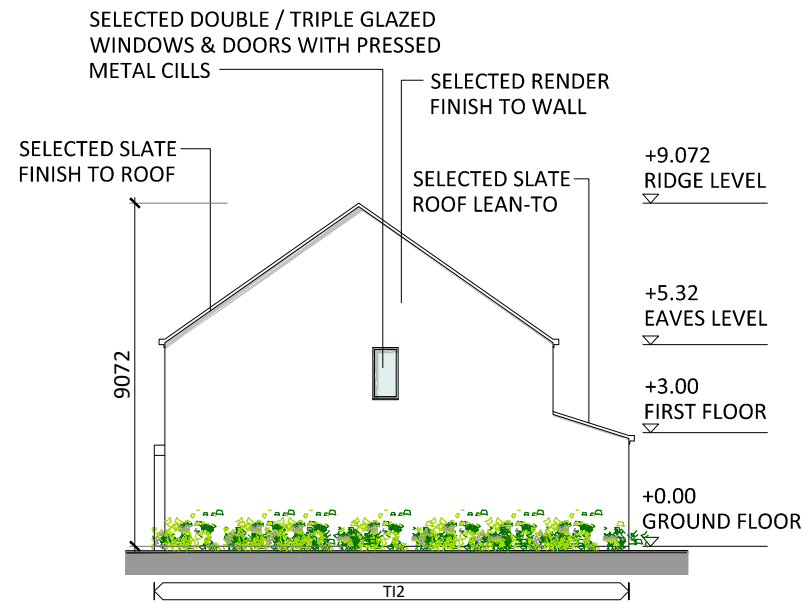


House Type T12 - Internal Side Elevation
scale 1:200

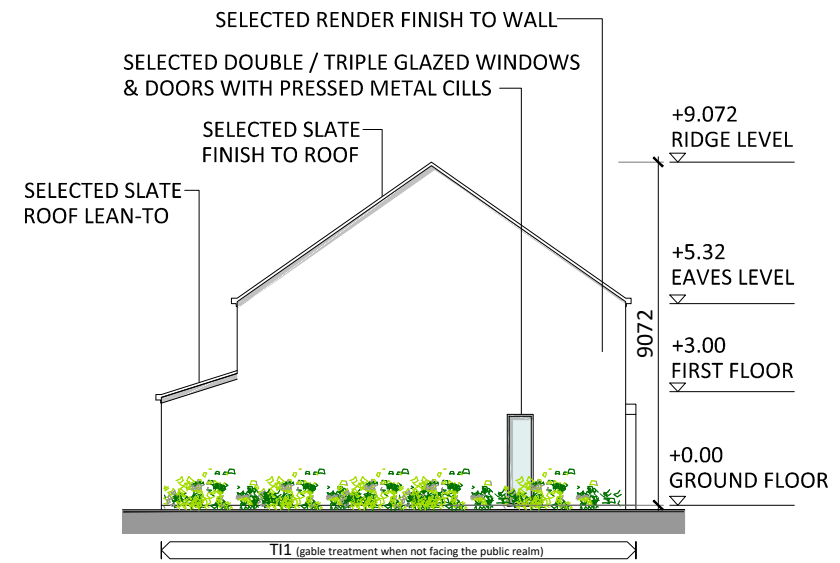

House Type T11 - Internal Side Elevation
scale 1:200

HOUSE TYPE I, I1, I2 - Section A-A & Side Elevations
3 BED - 2 STOREY SEMI-DETACHED / TERRACED HOUSE
a: 102.0m²

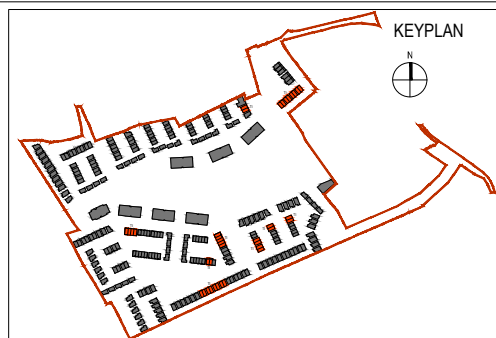

Revision Description	Date	Rev. No.	Issued by
Planning	15/05/2019	01	RD

o mahony pike

architecture | urban design
Dublin: The Chapel, 26 South Mall, Mount St. Anne's, Milltown, Dublin 6 Co. Cork
Cork: D06 XNS2 Ireland, T12 R2RV Ireland

Project: Residential Development
Location: Blackrock, Dundalk, Co. Louth
Client: Kingsbridge Consultancy Ltd.

Project No.: 1806
Project Lead: RN
Drawn By: BK
Model No.: 1806-OMP-HTI-ZZ-DR-A-XX-10000
Purpose: Planning

Scale @ A3: 1:200
Date Printed: 15/05/2019
Current Rev.: 01

ALL DIMENSIONS IN MILLIMETERS
ALL LEVELS (IN METERS) ARE RELATED TO MALIN HEAD DATUM

Figured dimensions only to be used. This drawing is copyright of O'Mahony Pike Architects Ltd. All information is shared as per approved use in accordance with BS1192(2007) + A2(2016), Table 5; Standard Codes for Suitability of Models and Documents. If 'Information Approval Check' is empty, this information has been shared at S0 - WIP.

Drawing Title: HOUSE TYPE I, I1, I2 - Section A-A & Side Elevations
Drawing No.: 1806-OMP-HTI-00-DR-A-XX-20001
Suitability - Checked By - Date