




Section A-A
scale 1:100

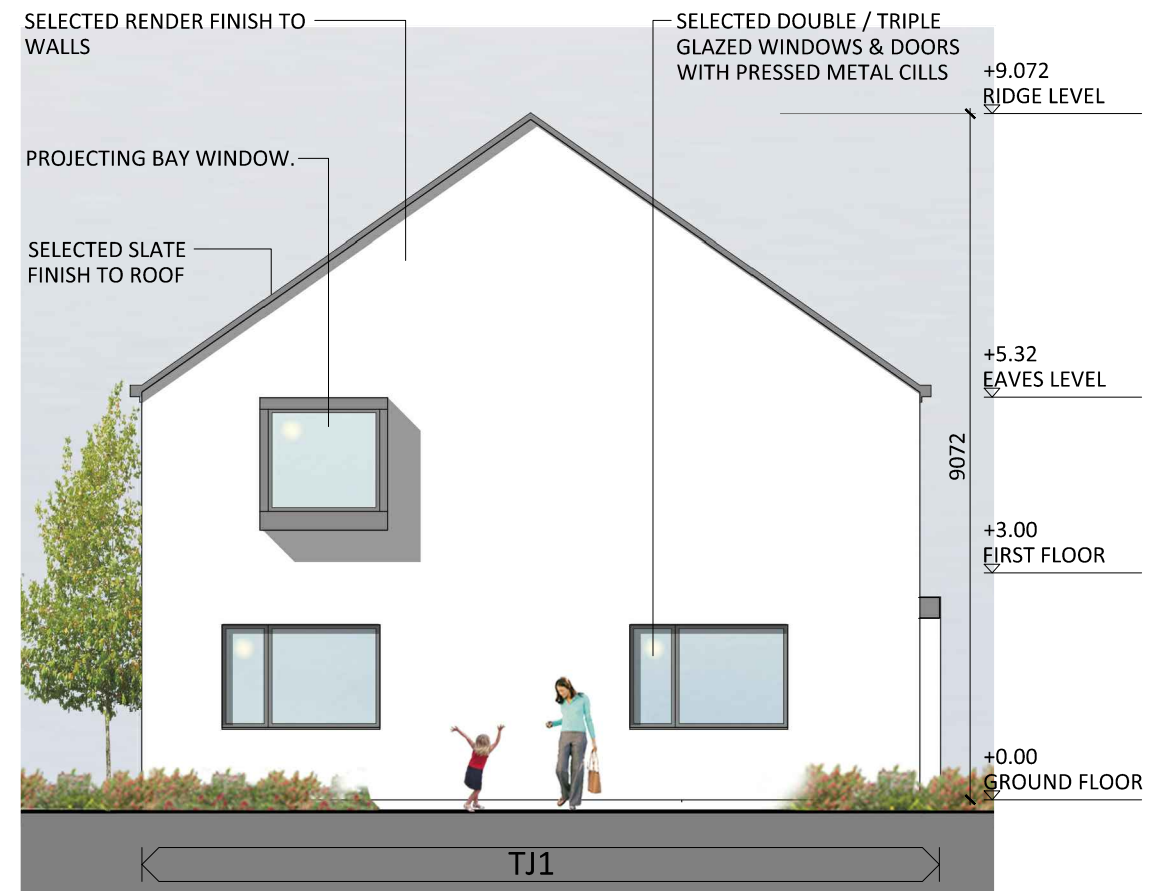

House Type TJ1 - Side Public Elevation
scale 1:100

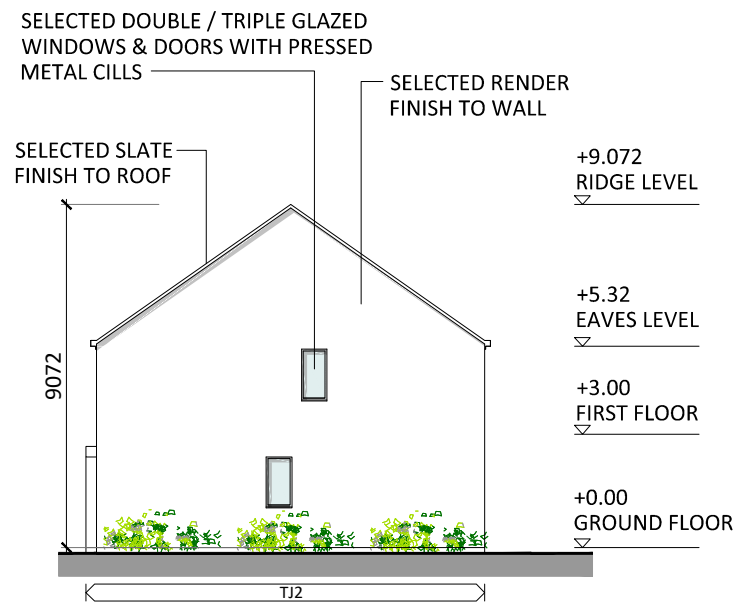


House Type TJ2 - Internal Side Elevation
scale 1:200

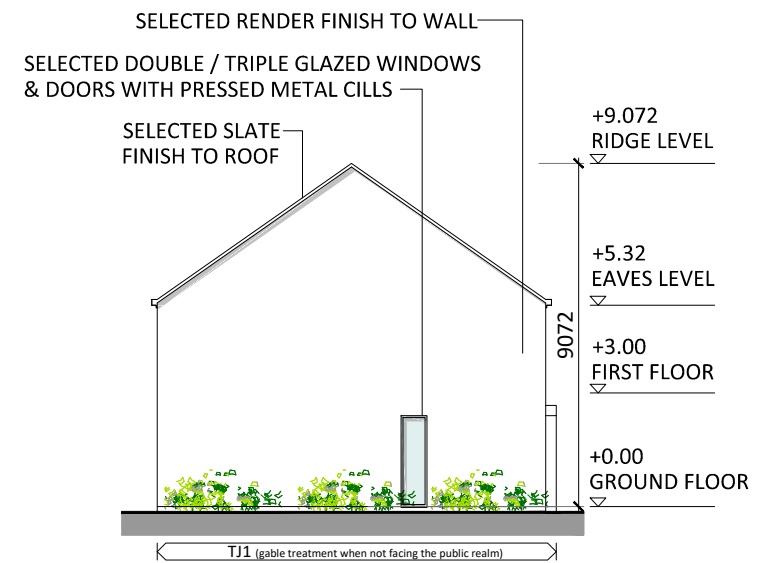

House Type TJ1 - Internal Side Elevation
scale 1:200

HOUSE TYPE J, J1, J2 - Section A-A & Side Elevations

3 BED - 2 STOREY SEMI-DETACHED / TERRACED HOUSE / DETACHED
a: 92.0m²

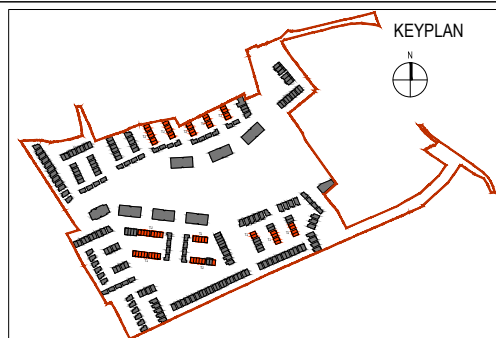

Revision Description	Date	Rev. No.	Issued by
Planning	15/05/2019	01	RD

mahony pike

architecture | urban design
 email: info@mahonypike.com
 tel: +353 1 202 7400
 fax: +353 1 283 0822
 www.mahonypike.com

Dublin
The Chapel
Mount St. Anne's
Milltown, Dublin 6
D06 XN52 Ireland

Cork
26 South Mall
Cork City
Co. Cork
T12 R2RV Ireland

Project No.: 1806
 Project Lead: RN
 Drawn By: BK
 Model No.: 1806-OMP-HTJ-ZZ-DR-A-XX-10000
 Purpose: Planning

Scale @ A3: 1:200
 Date Printed: 15/05/2019
 Current Rev.: 01

Project: Residential Development
 Location: Blackrock, Dundalk, Co. Louth
 Client: Kingsbridge Consultancy Ltd.

ALL DIMENSIONS IN MILLIMETERS
 ALL LEVELS (IN METERS) ARE RELATED TO MALIN HEAD DATUM

Figured dimensions only to be used. This drawing is copyright of O'Mahony Pike Architects Ltd. All information is shared as per approved use in accordance with BS1192(2007) + A2(2016), Table 5; Standard Codes for Suitability of Models and Documents. If 'Information Approval Check' is empty, this information has been shared at S0 - WIP.

Drawing Title: HOUSE TYPE J, J1, J2 - Section A-A & Side Elevations
 Drawing No.: 1806-OMP-HTJ-00-DR-A-XX-20001
 Suitability - Checked By - Date