



DO NOT SCALE

A1

100
0 10

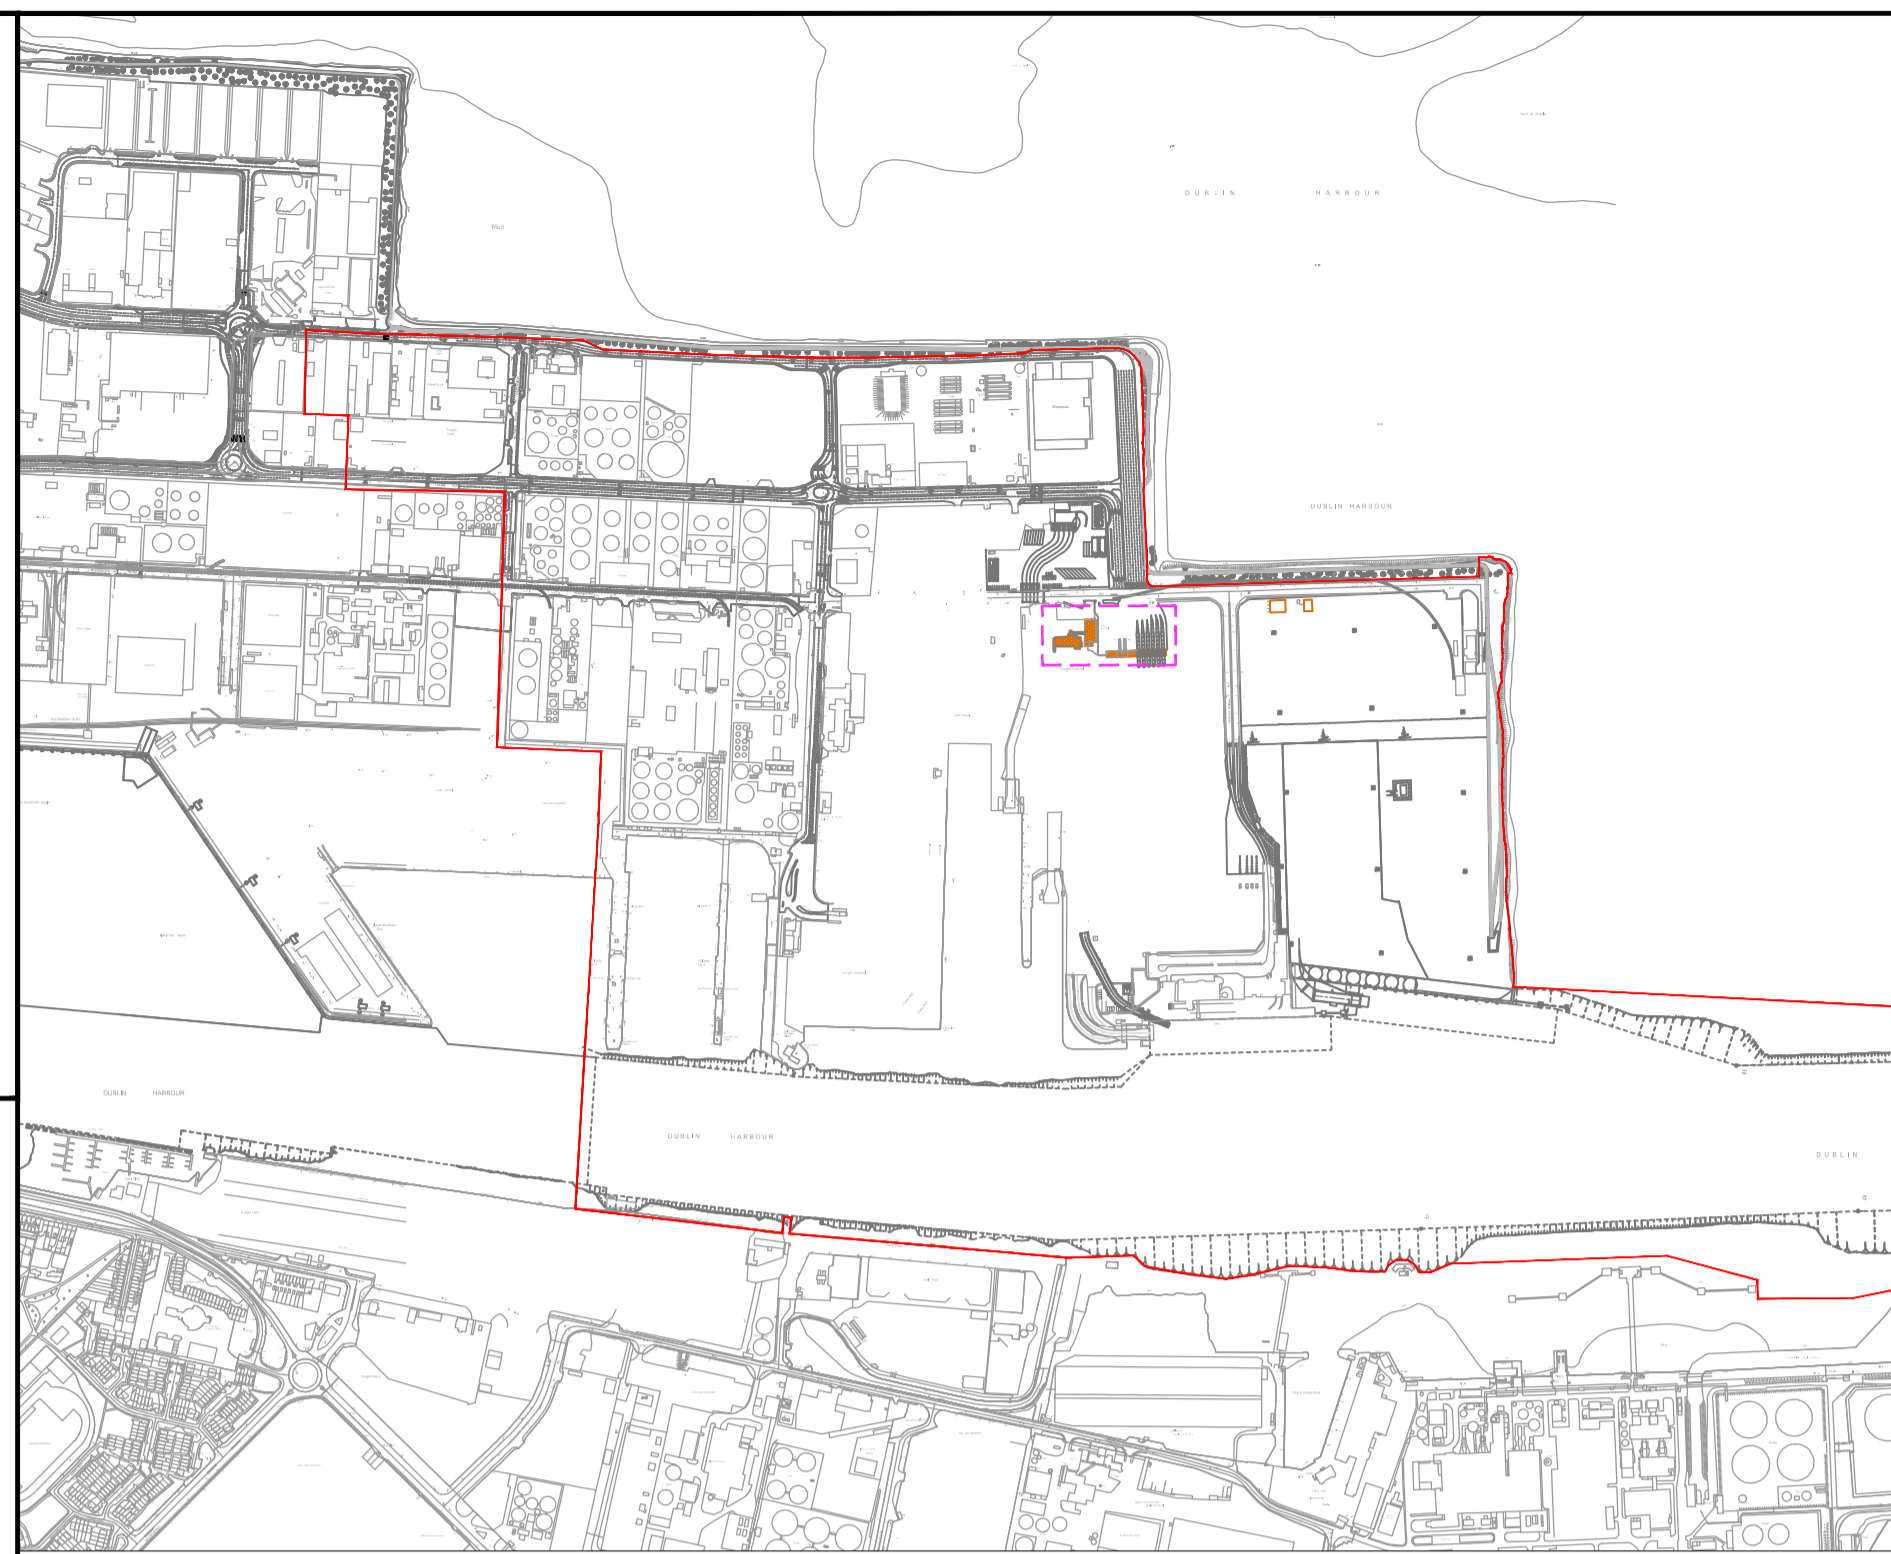

LOCATION PLAN
SCALE 1:10,000 @ A1

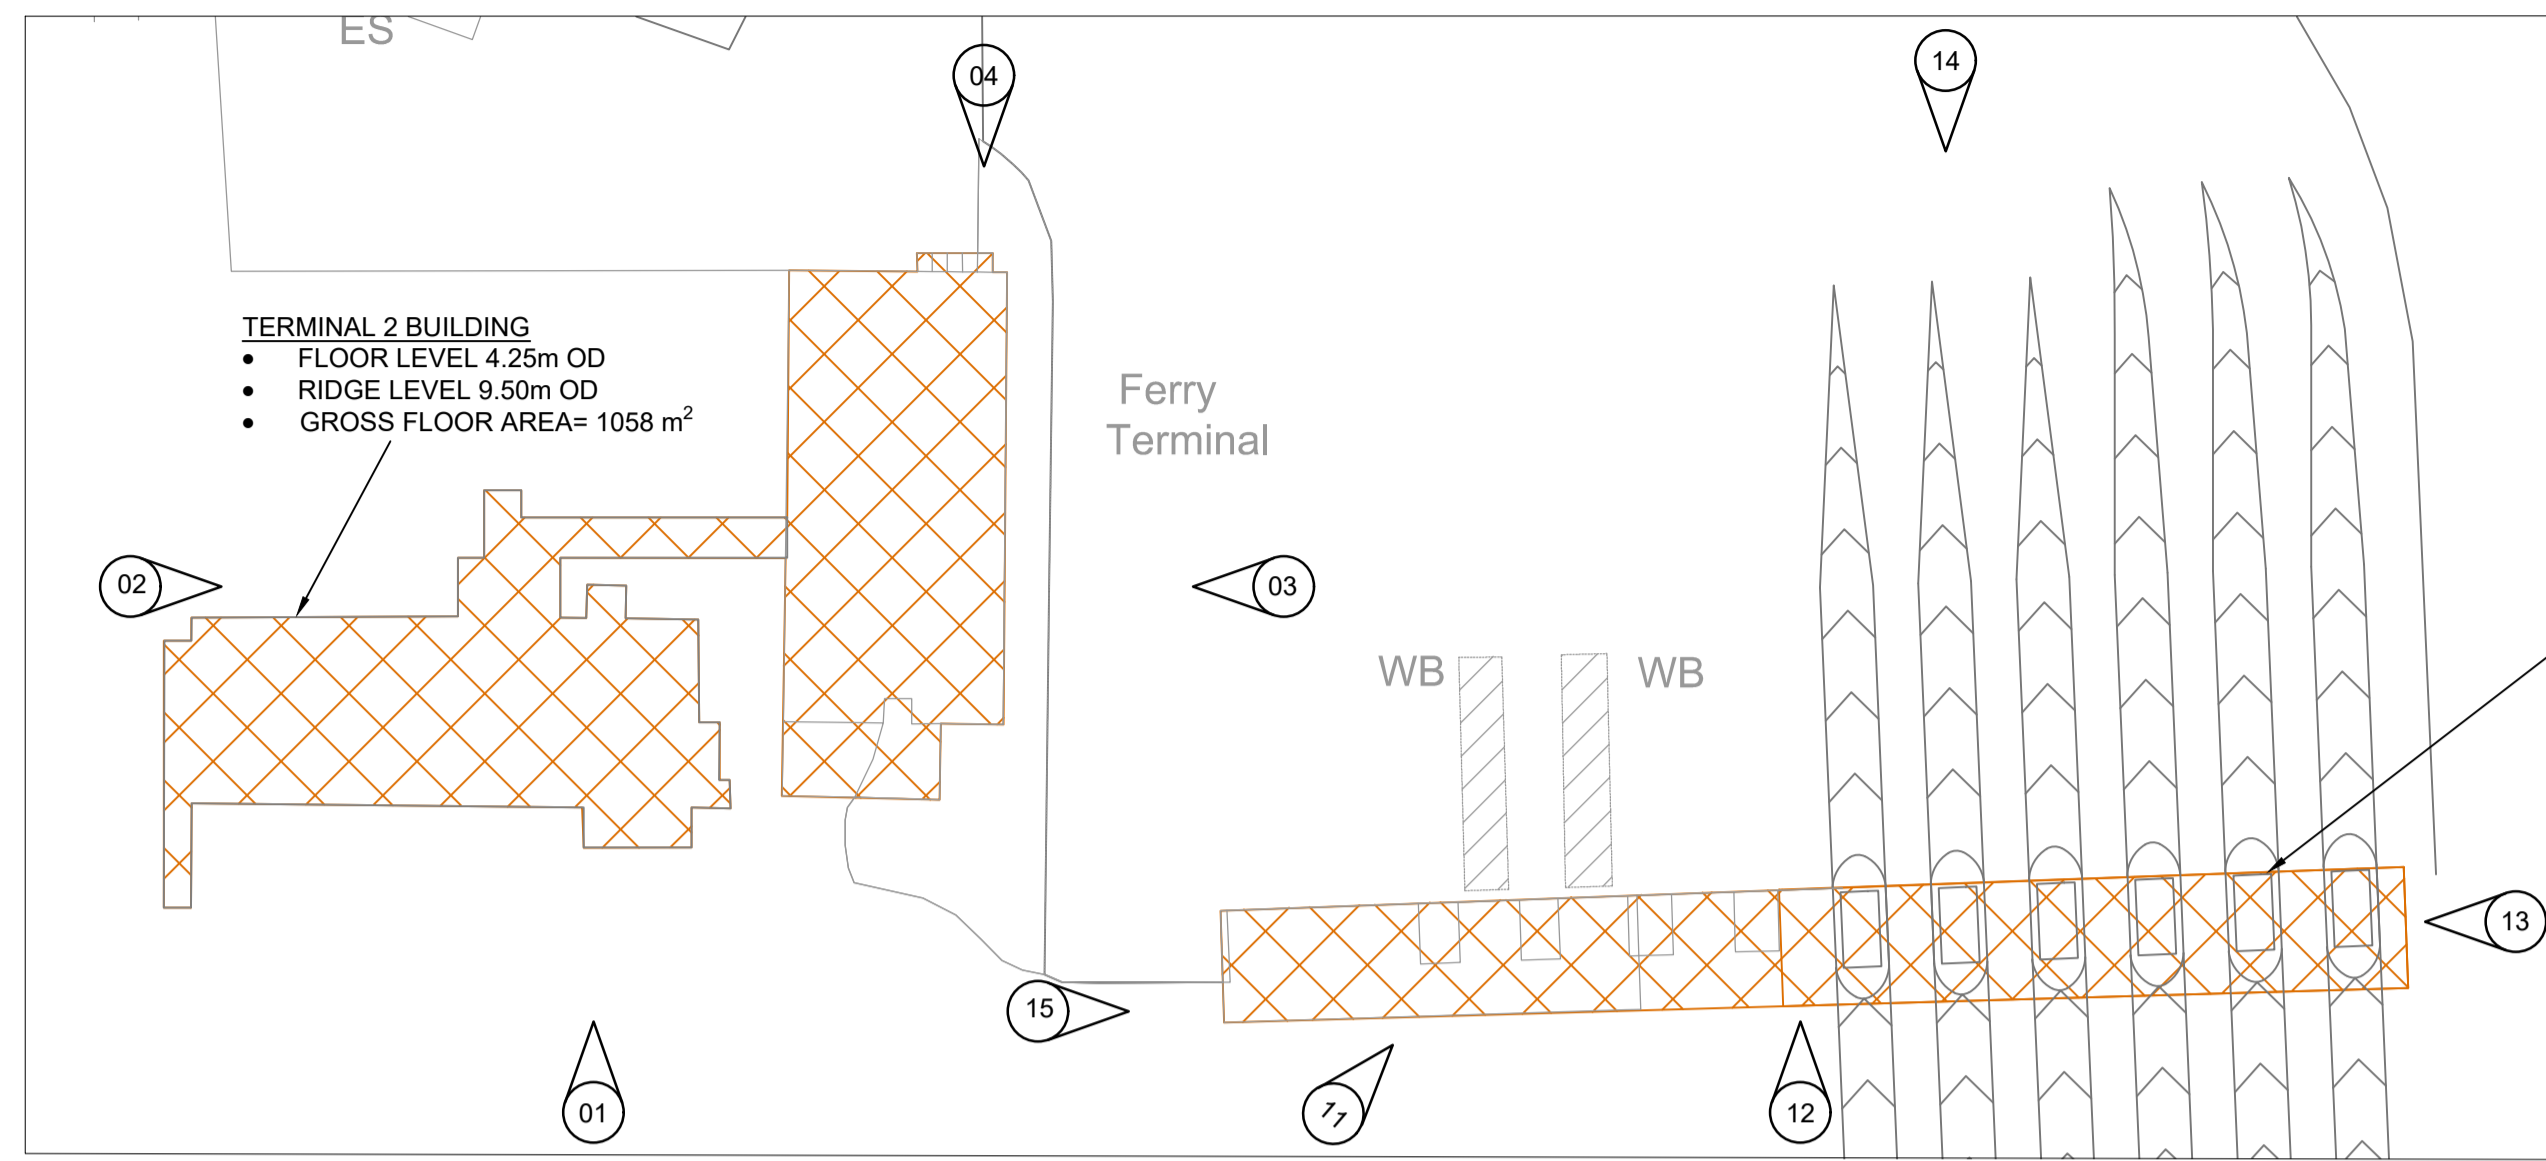


TERMINAL 2 BUILDING & T2 CHECK IN
SCALE 1:500 @ A1

TERMINAL 2 BUILDING

- FLOOR LEVEL 4.25m OD
- RIDGE LEVEL 9.50m OD
- GROSS FLOOR AREA= 1058 m²


TERMINAL 2 CHECK IN

- GROUND LEVEL 3.41m OD
- RIDGE LEVEL 11.18m OD
- GROSS FLOOR AREA = 603 m²

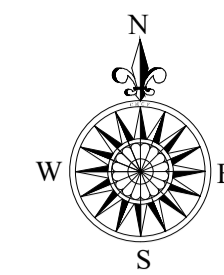

GENERAL NOTES

1. ALL DIMENSIONS ARE IN METRES UNLESS NOTED OTHERWISE
2. ONLY WRITTEN DIMENSIONS SHALL BE USED. NO DIMENSIONS SHALL BE SCALED FROM THE DRAWINGS
3. ALL LEVELS ARE IN METRES AND ARE TO ORDNANCE DATUM MALIN UNLESS NOTED OTHERWISE
4. ALL COORDINATES ARE IN METRES AND ARE TO IRISH TRANSVERSE MERCATOR
5. DRAWINGS ARE TO BE READ IN CONJUNCTION WITH THE SPECIFICATION
6. ALL DRAWINGS ARE THE PROPERTY OF ATKINS BYRNELOOBY.
7. [xx.xx m OD] REFER TO LEVELS AT CHART DATUM (DUBLIN PORT)
8. ORDNANCE DATUM MALIN [O.D.M.]

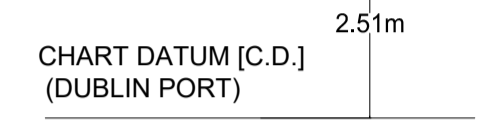

9. OS MAP SHEET NO:
3198-18, 3198-19, 3198-20, 3198-23, 3198-24, 3198-25, 3199-16, 3199-17, 3199-18, 3199-21, 3199-23, 3199-24, 3264-2, 3264-3, 3264-4, 3264-5, 3264-8, 3264-9, 3264-10, 3264-13, 3264-14, 3264-15, 3265-1, 3265-6, 3265-7, 3265-8, 3265-9, 3265-11, 3265-12.




View 1




View 11




View 2

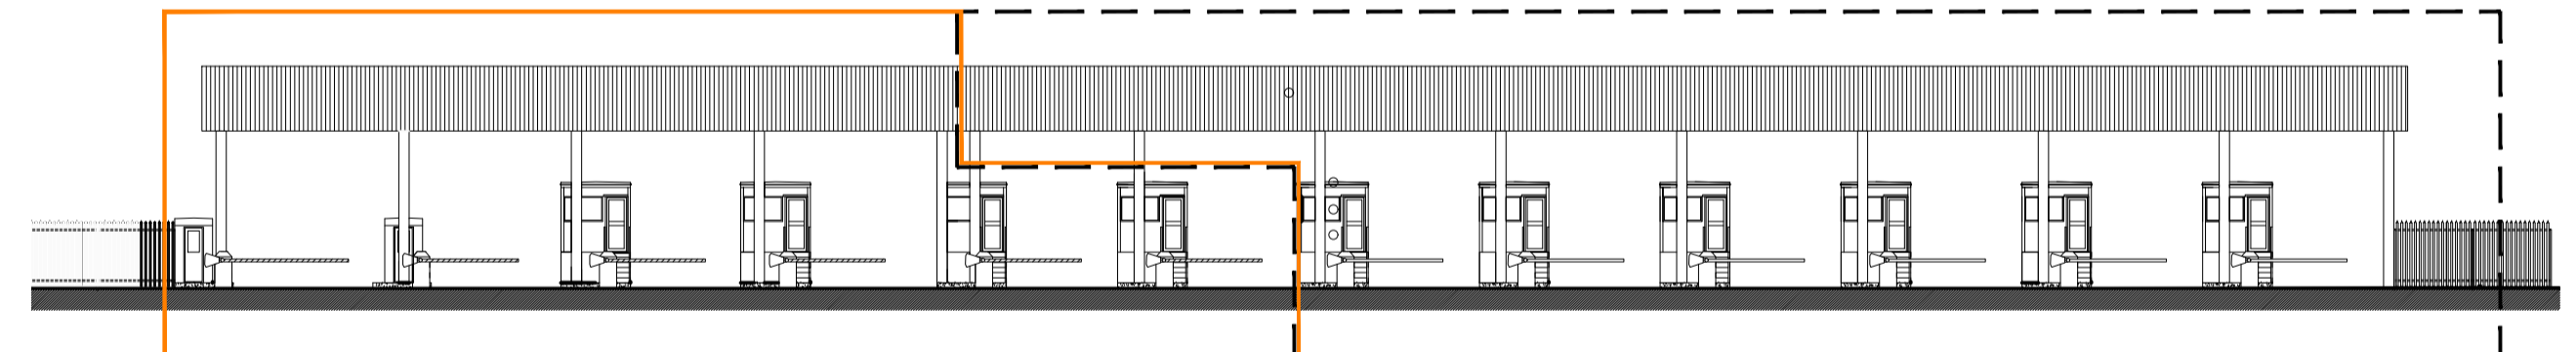

View 12 (NTS)

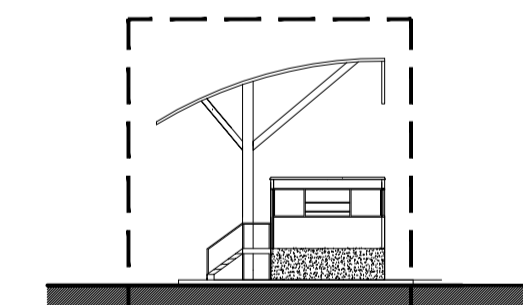

View 13 (NTS)

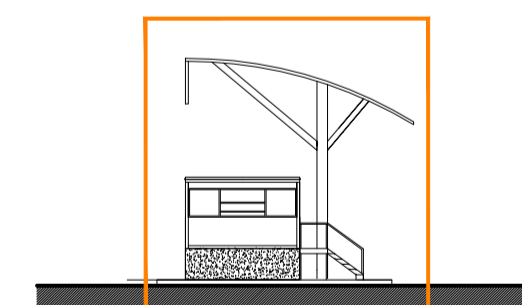


View 15 (NTS)



View 3



View 4

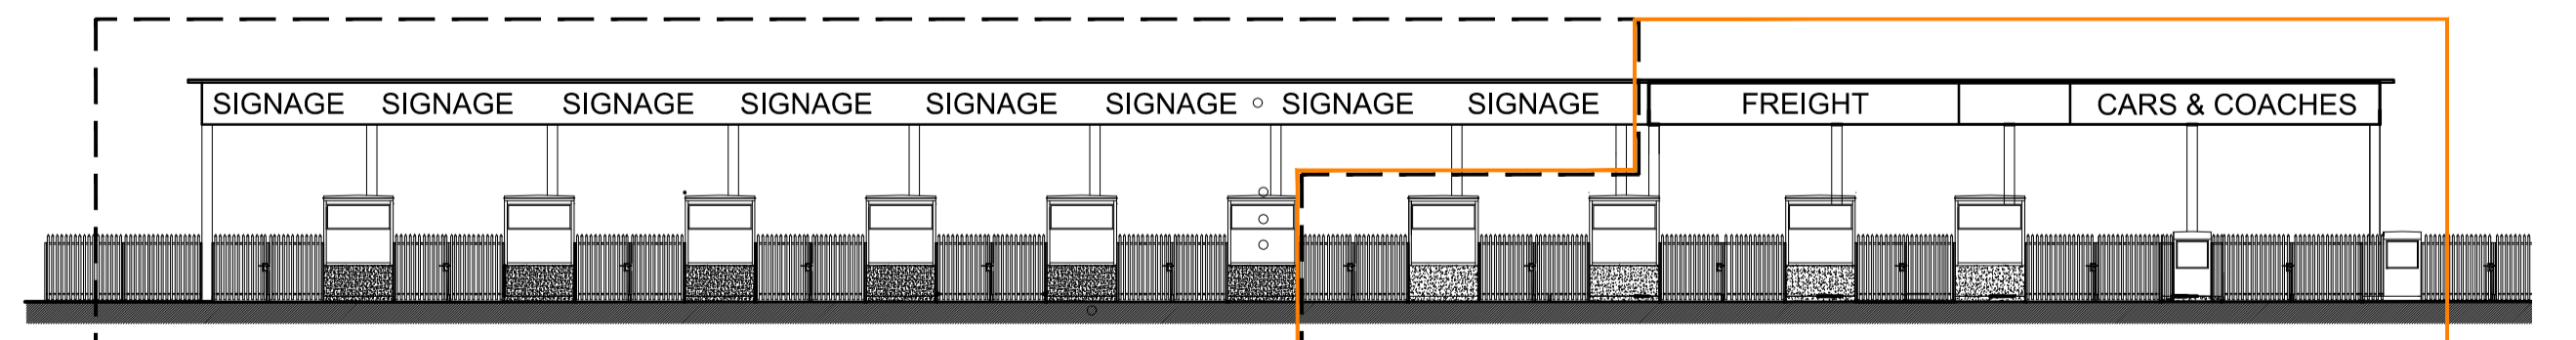

View 14 (NTS)

ATKINS PROJECT No. : 5163122
Ordnance Survey Ireland Licence No. AR0082519
© Ordnance Survey Ireland/Government of Ireland

PROPOSED STRUCTURES FOR DEMOLITION
 CONSENTED STRUCTURES (TO BE BUILT AS PER PLANNING REFERENCE 3638/18) OUTLINED THUS:
 EXISTING STRUCTURES OUTLINED THUS:

Rev	Description	By	Date	Chk'd	Auth
00	ISSUED FOR PLANNING	MOD	07.19	KH	AC

ATKINS
 Member of the SNC-Lavalin Group
BYRNELOOBY
 WS Atkins Ireland Ltd. & ByrneLooby Partners Ltd.
 Atkins House,
 150 Airside Business Park,
 Swords, Co. Dublin

COMHLAUGHT ATHA CLIAH DUBLIN PORT COMPANY
 Project: **MP2**

Purpose		PLANNING			
Title		DEMOLITION PLAN TERMINAL 2 BUILDING & CHECK IN			
Original Scale	Design/Drawn	Checked	Authorised	AC	
As Shown @ A1	MOD	KH	AC		
Date	Date	Date	Date		
05.07.19	05.07.19	05.07.19	05.07.19		
Status	Drawing Number	Rev			
P	CP1770-ATK-01-ZZ-M2-CE-0022	00			

File: CP1770-ATK-01-ZZ-M2-CE-0021-0024.dwg
 Date: Jul 05, 2019 - 12:54pm
 Plotted by: ENicMhurchu