



A1

DO NOT SCALE


File: CP1770-ATK-01-ZZ-M2-CE-0025-0026.dwg  
Date: Jul 05, 2019 - 3:08pm  
Plotted by: ENicMhurchu

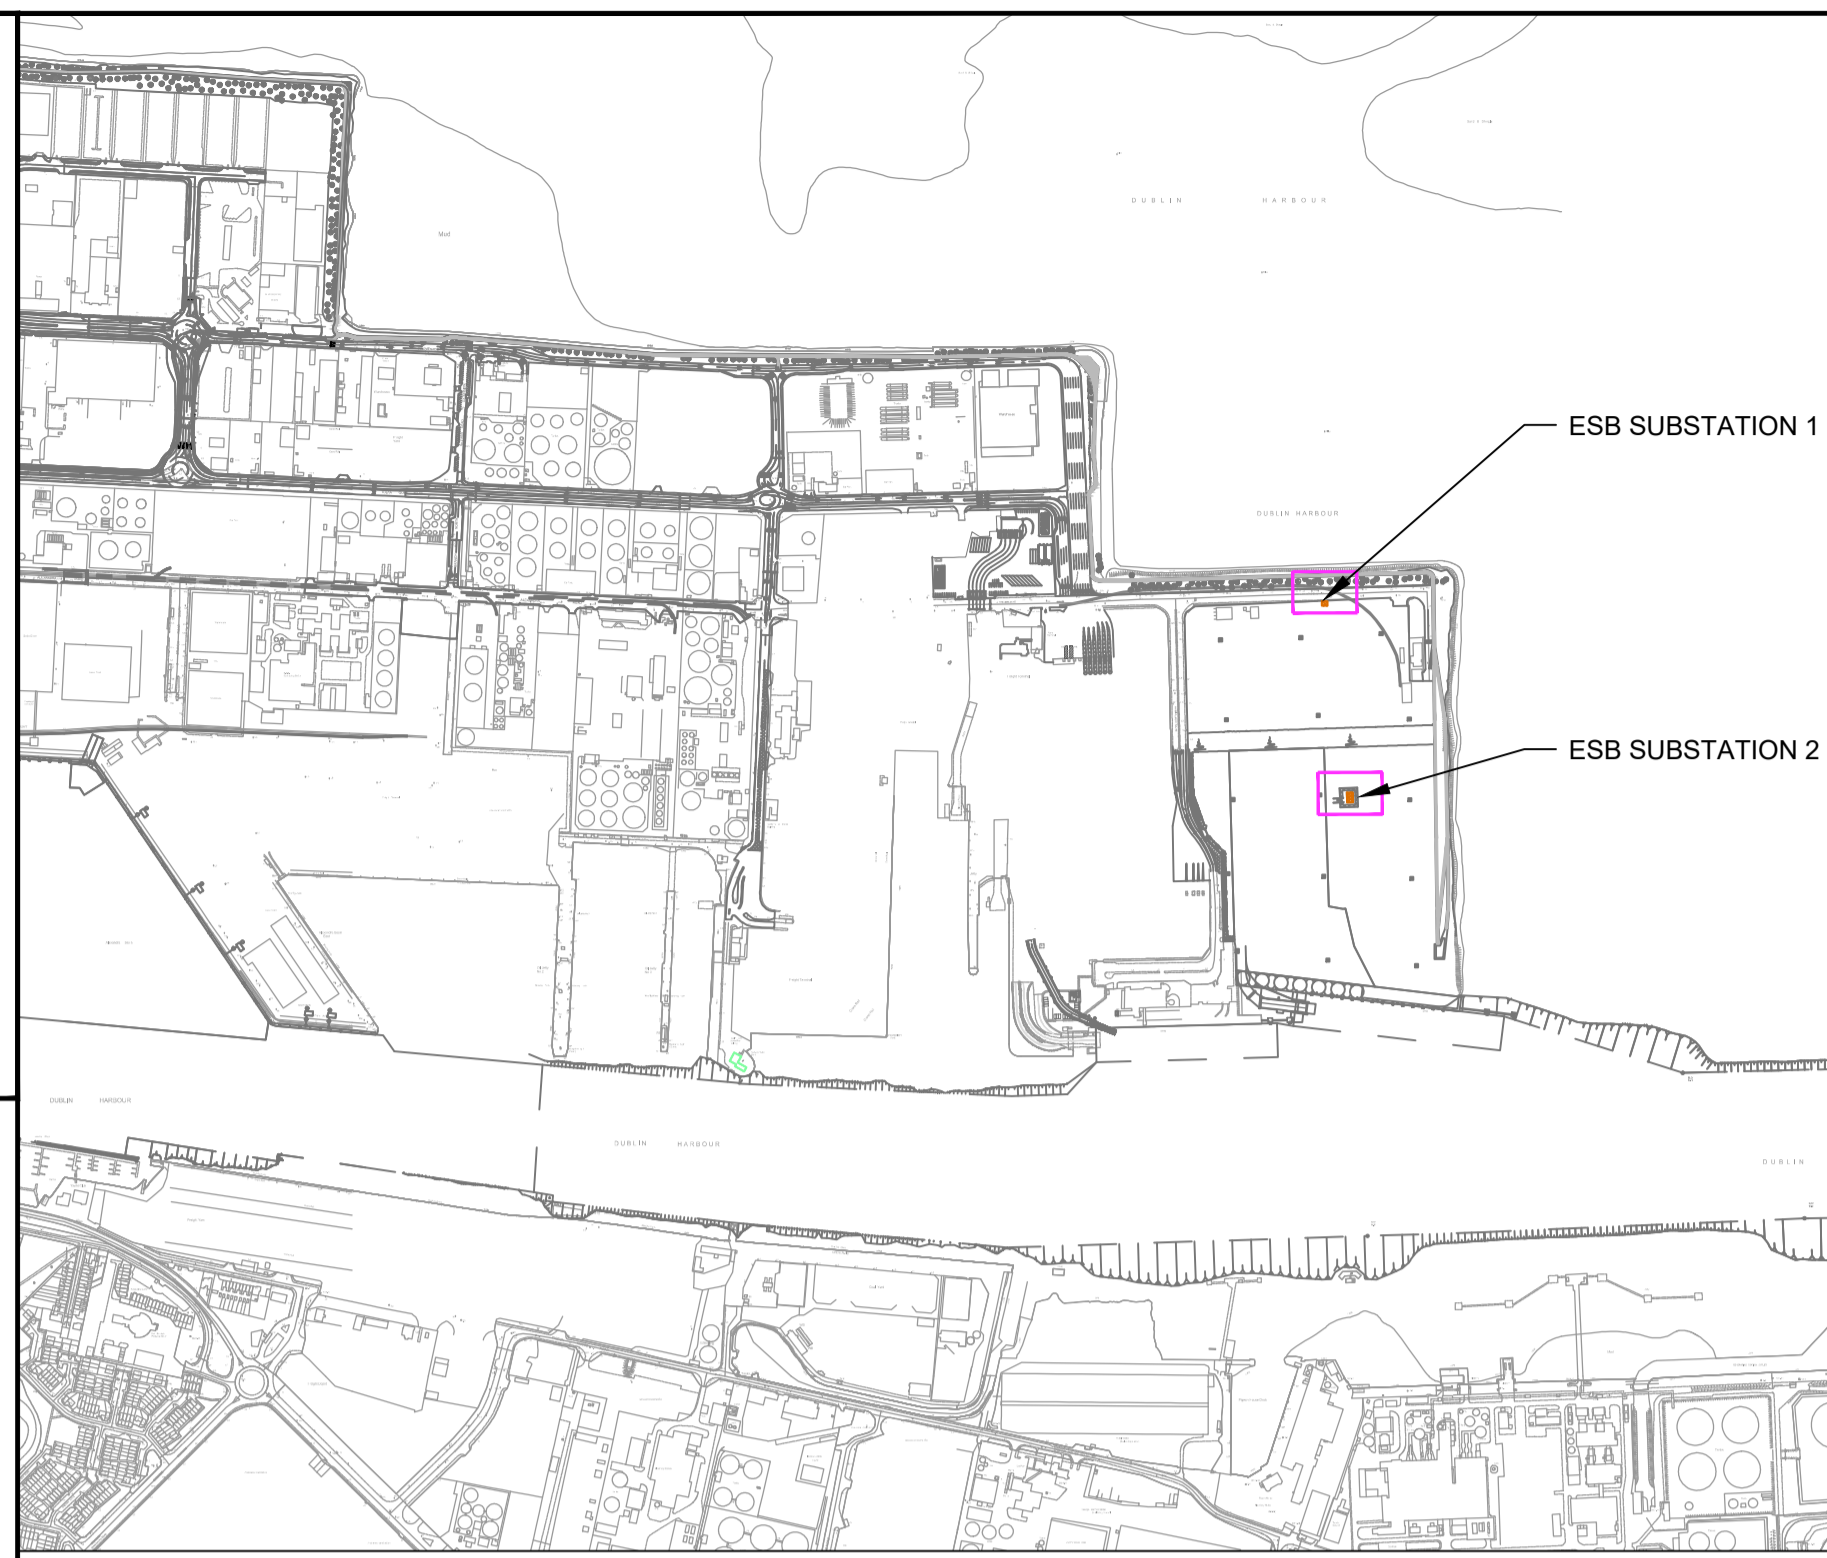


LOCATION PLAN  
SCALE 1:10000 @ A1

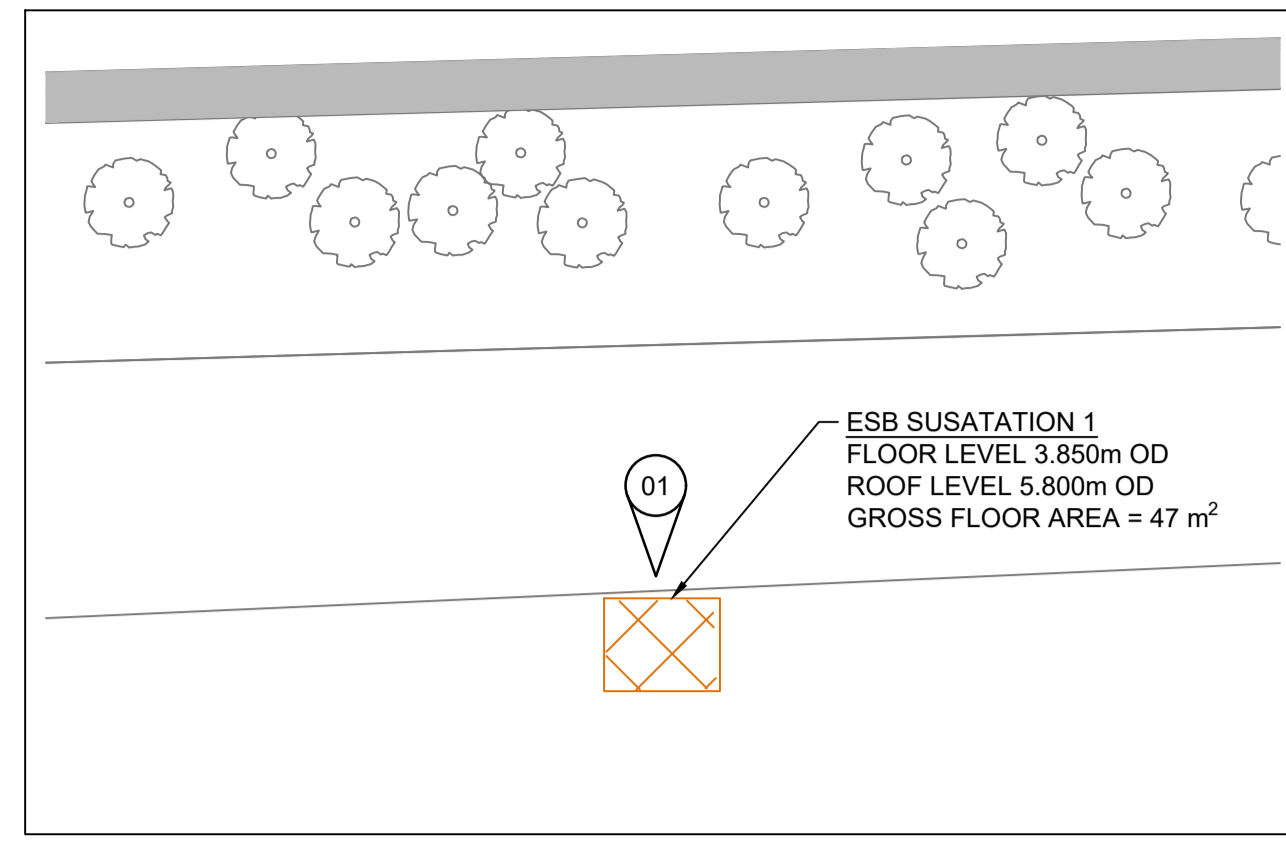

ESB SUBSTATION 1 PLAN  
SCALE 1:500 @ A1

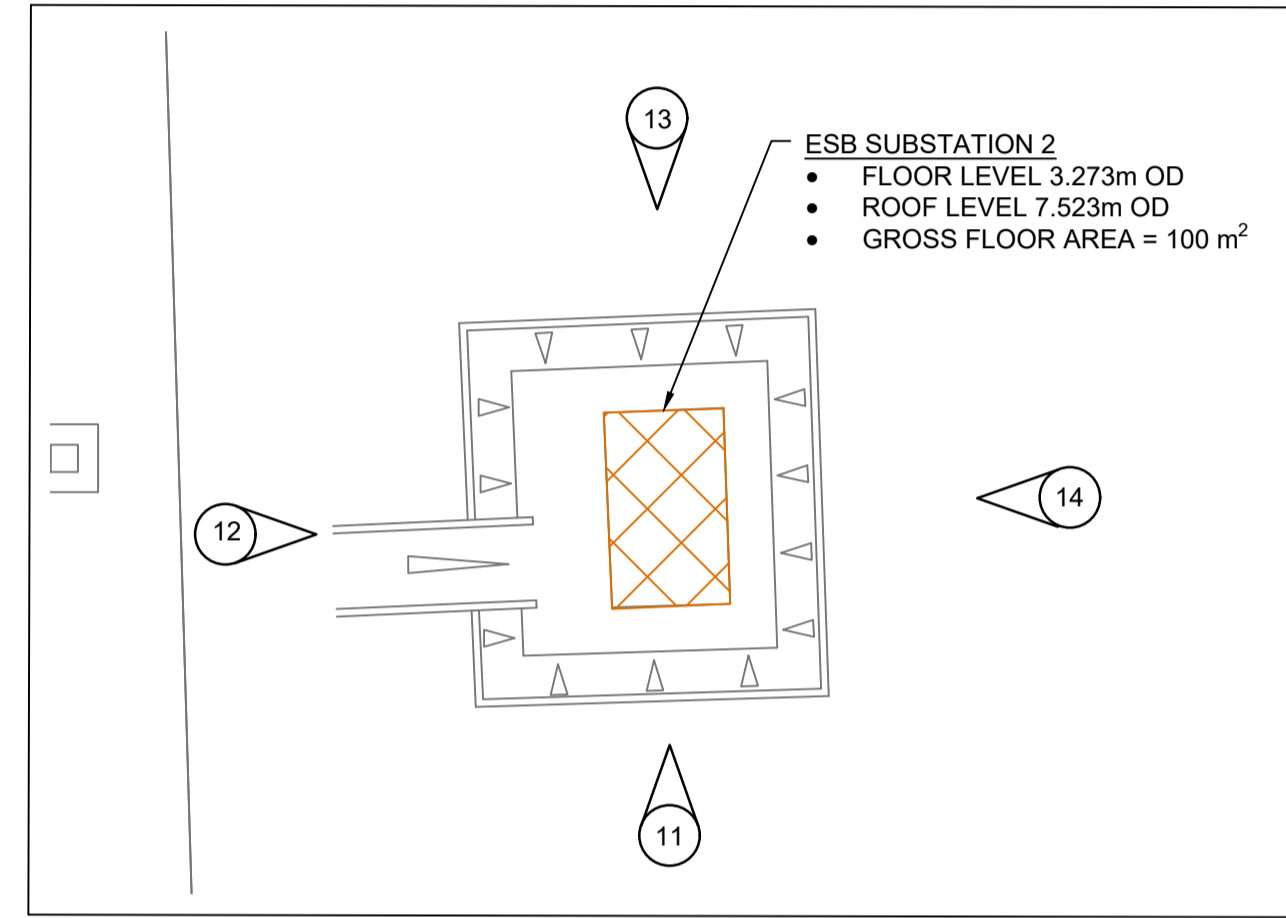


ESB SUBSTATION 2 PLAN  
SCALE 1:500 @ A1

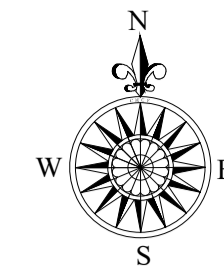

- GENERAL NOTES**
1. ALL DIMENSIONS ARE IN METRES UNLESS NOTED OTHERWISE
  2. ONLY WRITTEN DIMENSIONS SHALL BE USED. NO DIMENSIONS SHALL BE SCALED FROM THE DRAWINGS
  3. ALL LEVELS ARE IN METRES AND ARE TO ORDNANCE DATUM MALIN UNLESS NOTED OTHERWISE
  4. ALL COORDINATES ARE IN METRES AND ARE TO IRISH TRANSVERSE MERCATOR
  5. DRAWINGS ARE TO BE READ IN CONJUNCTION WITH THE SPECIFICATION
  6. ALL DRAWINGS ARE THE PROPERTY OF ATKINS BYRNELOOBY.
  7. [xx.xx m CD] REFER TO LEVELS AT CHART DATUM (DUBLIN PORT)
  8. ORDNANCE DATUM MALIN [O.D.M.]
- CHART DATUM [C.D.] (DUBLIN PORT) 2.51m
9. OS MAP SHEET NO:  
3198-18, 3198-19, 3198-20, 3198-23, 3198-24, 3198-25, 3199-16, 3199-17, 3199-18, 3199-21, 3199-23, 3199-24, 3264-2, 3264-3, 3264-4, 3264-5, 3264-8, 3264-9, 3264-10, 3264-13, 3264-14, 3264-15, 3265-1, 3265-6, 3265-7, 3265-8, 3265-9, 3265-11, 3265-12.



VIEW 01

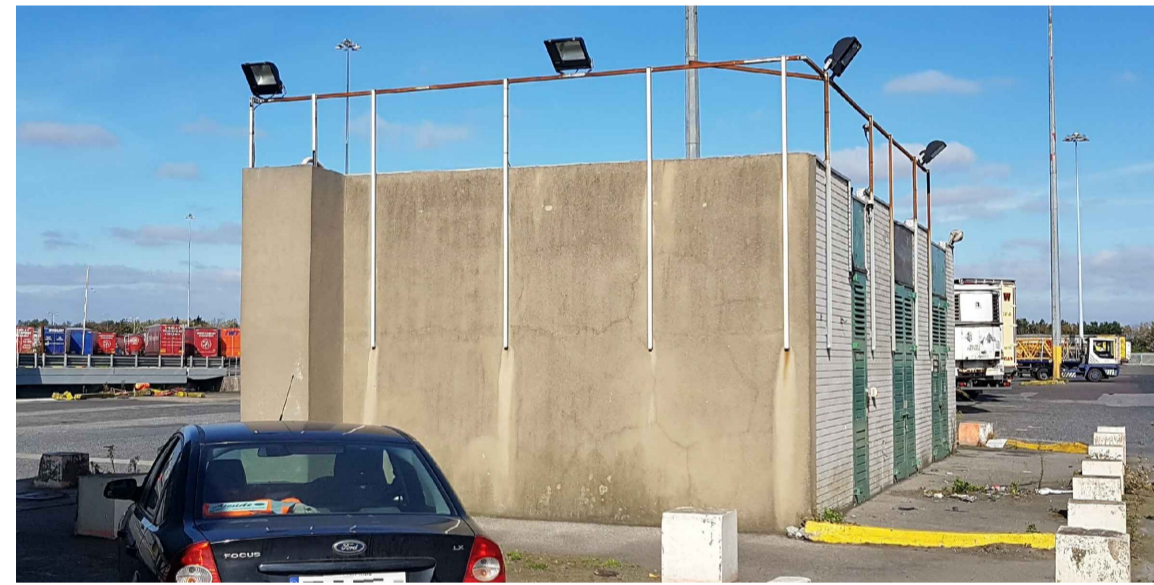

VIEW 11



VIEW 12



VIEW 13



VIEW 14

ATKINS PROJECT No. : 5163122  
 Ordnance Survey Ireland Licence No. AR0082519  
 © Ordnance Survey Ireland/Government of Ireland

PROPOSED STRUCTURES FOR DEMOLITION

Rev	Description	By	Date	Chk'd	Auth
00	ISSUED FOR PLANNING		MOD 07.19	KH	AC

**ATKINS**  
 Member of the SNC-Lavalin Group  
**BYRNELOOBY**  
 WS Atkins Ireland Ltd. & ByrneLooby Partners Ltd.  
 Atkins House,  
 150 Airside Business Park,  
 Swords, Co. Dublin

Client

Project  
 MP2

Purpose		PLANNING			
Title		DEMOLITION PLAN ESB SUBSTATIONS			
Original Scale	Design/Drawn	Checked	Authorised		
As Shown @ A1	MOD	KH	AC		
Date	Date	Date	Date		
05.07.19	05.07.19	05.07.19	05.07.19		
Status	Drawing Number	Rev			
P	CP1770-ATK-01-ZZ-M2-CE-0025	00			