


DO NOT SCALE


A1

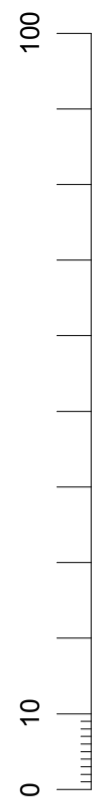


LOCATION PLAN  
SCALE 1:10,000 @ A1

ATKINS PROJECT No. : 5163122  
Ordnance Survey Ireland Licence No. AR0082519  
© Ordnance Survey Ireland/Government of Ireland

File: CP1770-ATK-01-ZZ-M2-CE-0065.dwg  
Date: Jul 05, 2019 - 3:40pm  
Plotted by: madanovan

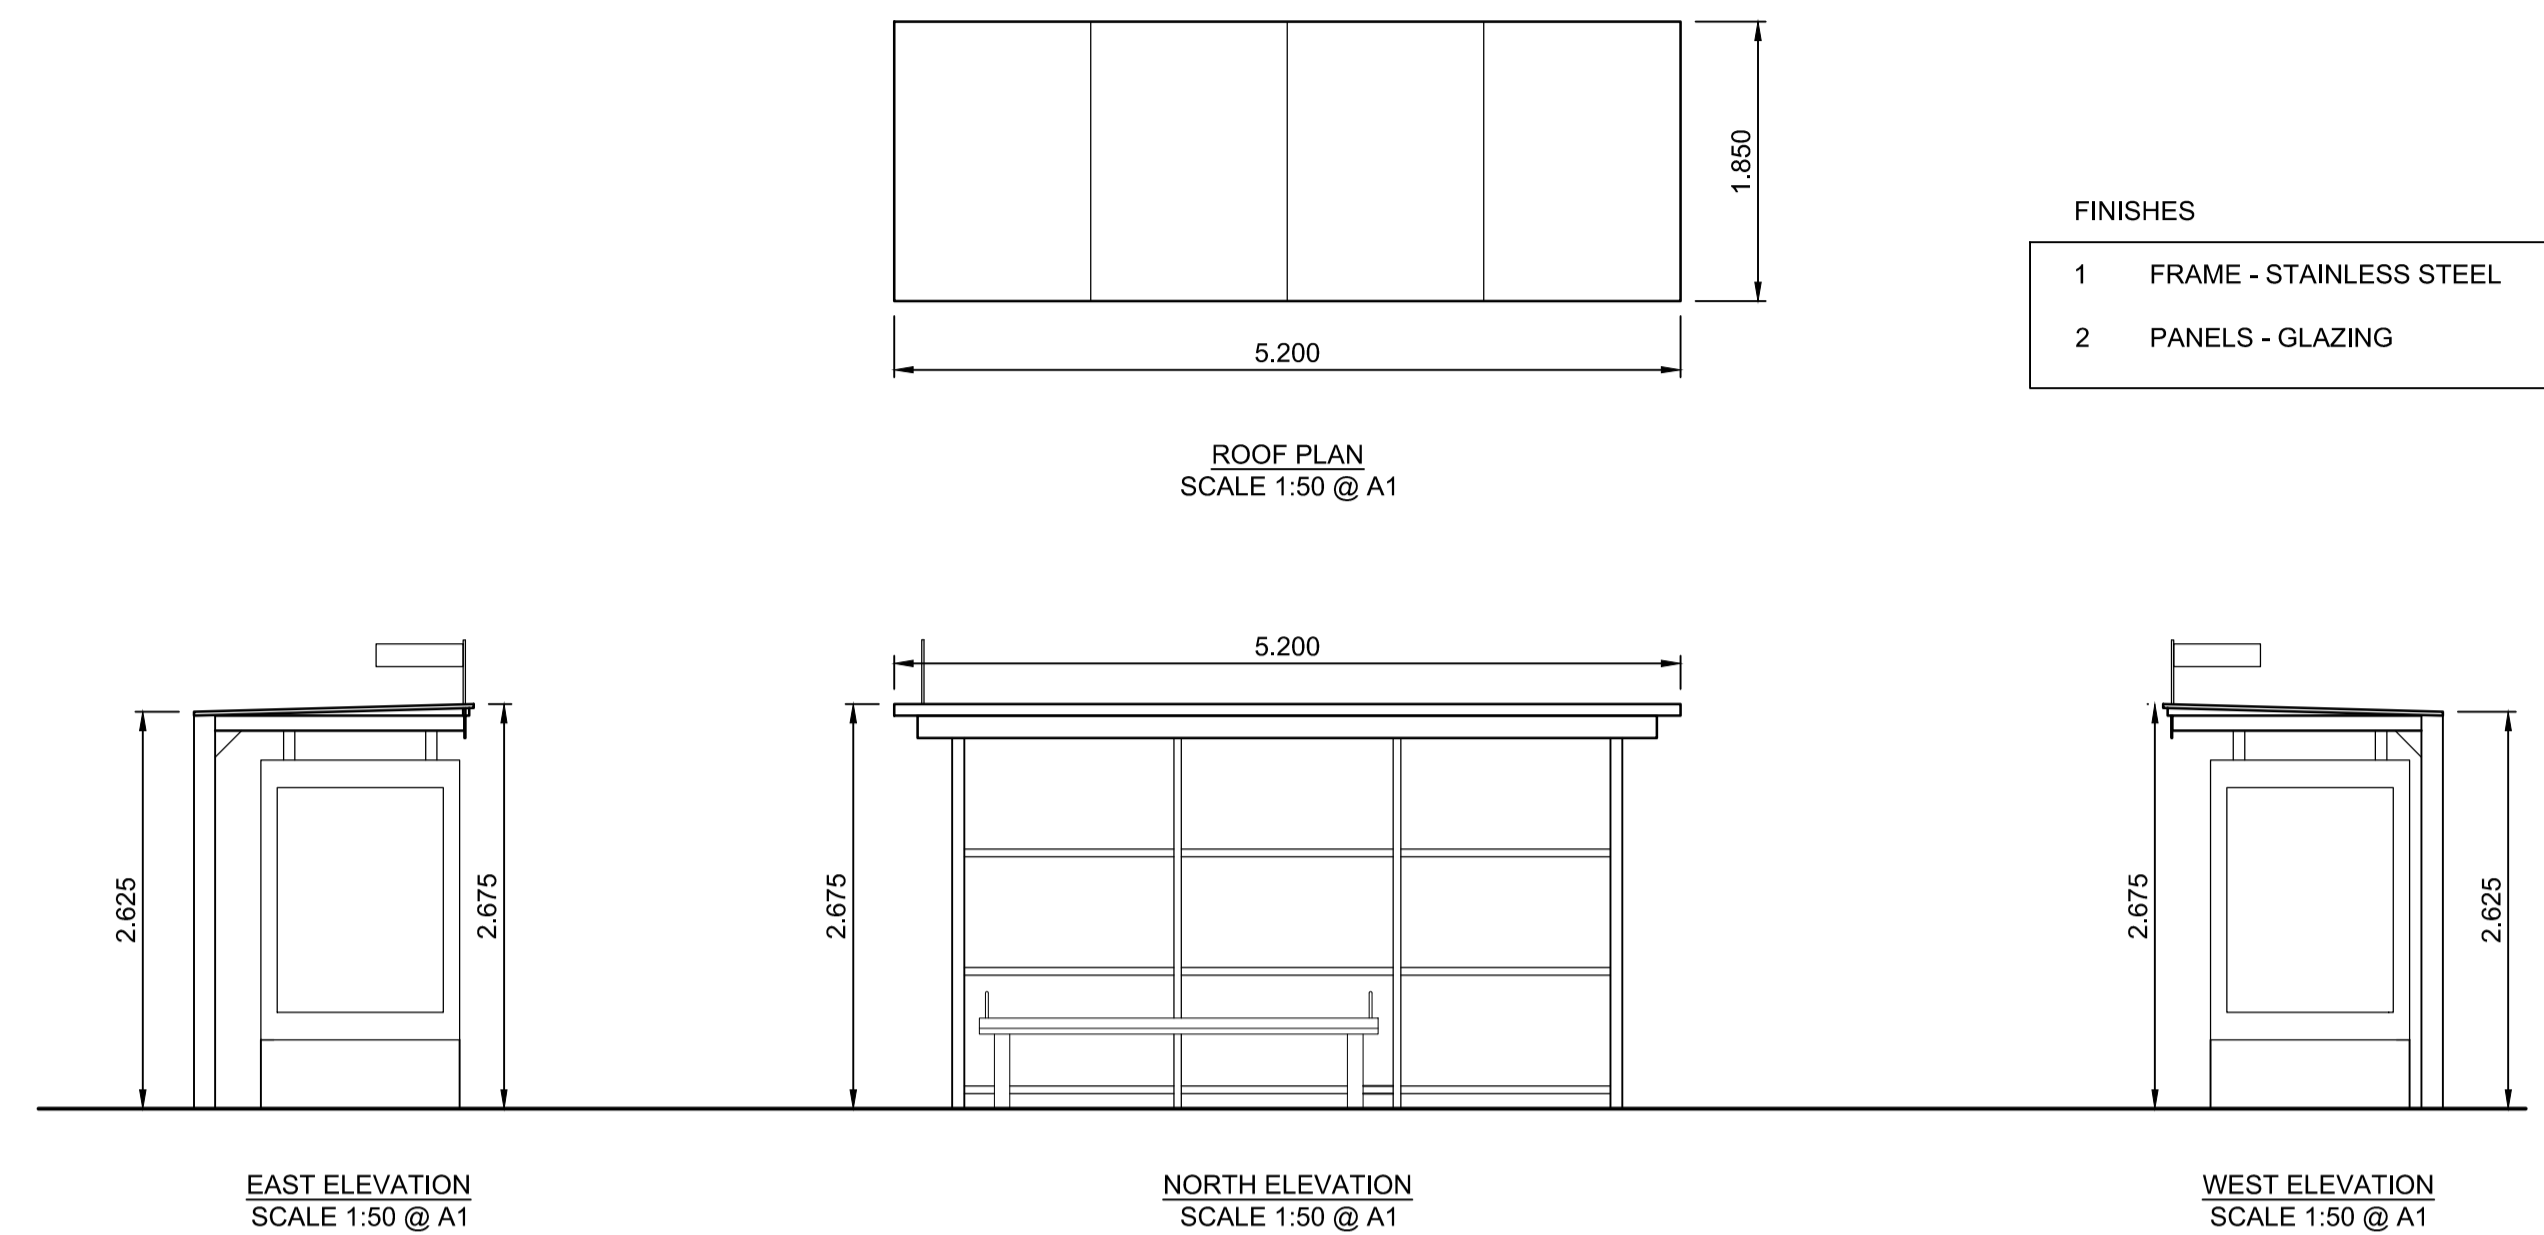

- GENERAL NOTES**
- ALL DIMENSIONS ARE IN METRES UNLESS NOTED OTHERWISE
  - ONLY WRITTEN DIMENSIONS SHALL BE USED. NO DIMENSIONS SHALL BE SCALED FROM THE DRAWINGS
  - ALL LEVELS ARE IN METRES AND ARE TO ORDNANCE DATUM MALIN UNLESS NOTED OTHERWISE
  - ALL COORDINATES ARE IN METRES AND ARE TO IRISH TRANSVERSE MERCATOR
  - DRAWINGS ARE TO BE READ IN CONJUNCTION WITH THE SPECIFICATION
  - ALL DRAWINGS ARE THE PROPERTY OF ATKINS BYRNELOOBY.
  - [xx.xx m CD] REFER TO LEVELS AT CHART DATUM (DUBLIN PORT)
  - ORDNANCE DATUM MALIN [O.D.M.]
- CHART DATUM [C.D.] (DUBLIN PORT) 2.51m
- OS MAP SHEET NO:  
3198-18, 3198-19, 3198-20, 3198-23, 3198-24, 3198-25, 3199-16, 3199-17, 3199-18, 3199-21, 3199-23, 3199-24, 3264-2, 3264-3, 3264-4, 3264-5, 3264-8, 3264-9, 3264-10, 3264-13, 3264-14, 3264-15, 3265-1, 3265-6, 3265-7, 3265-8, 3265-9, 3265-11, 3265-12.

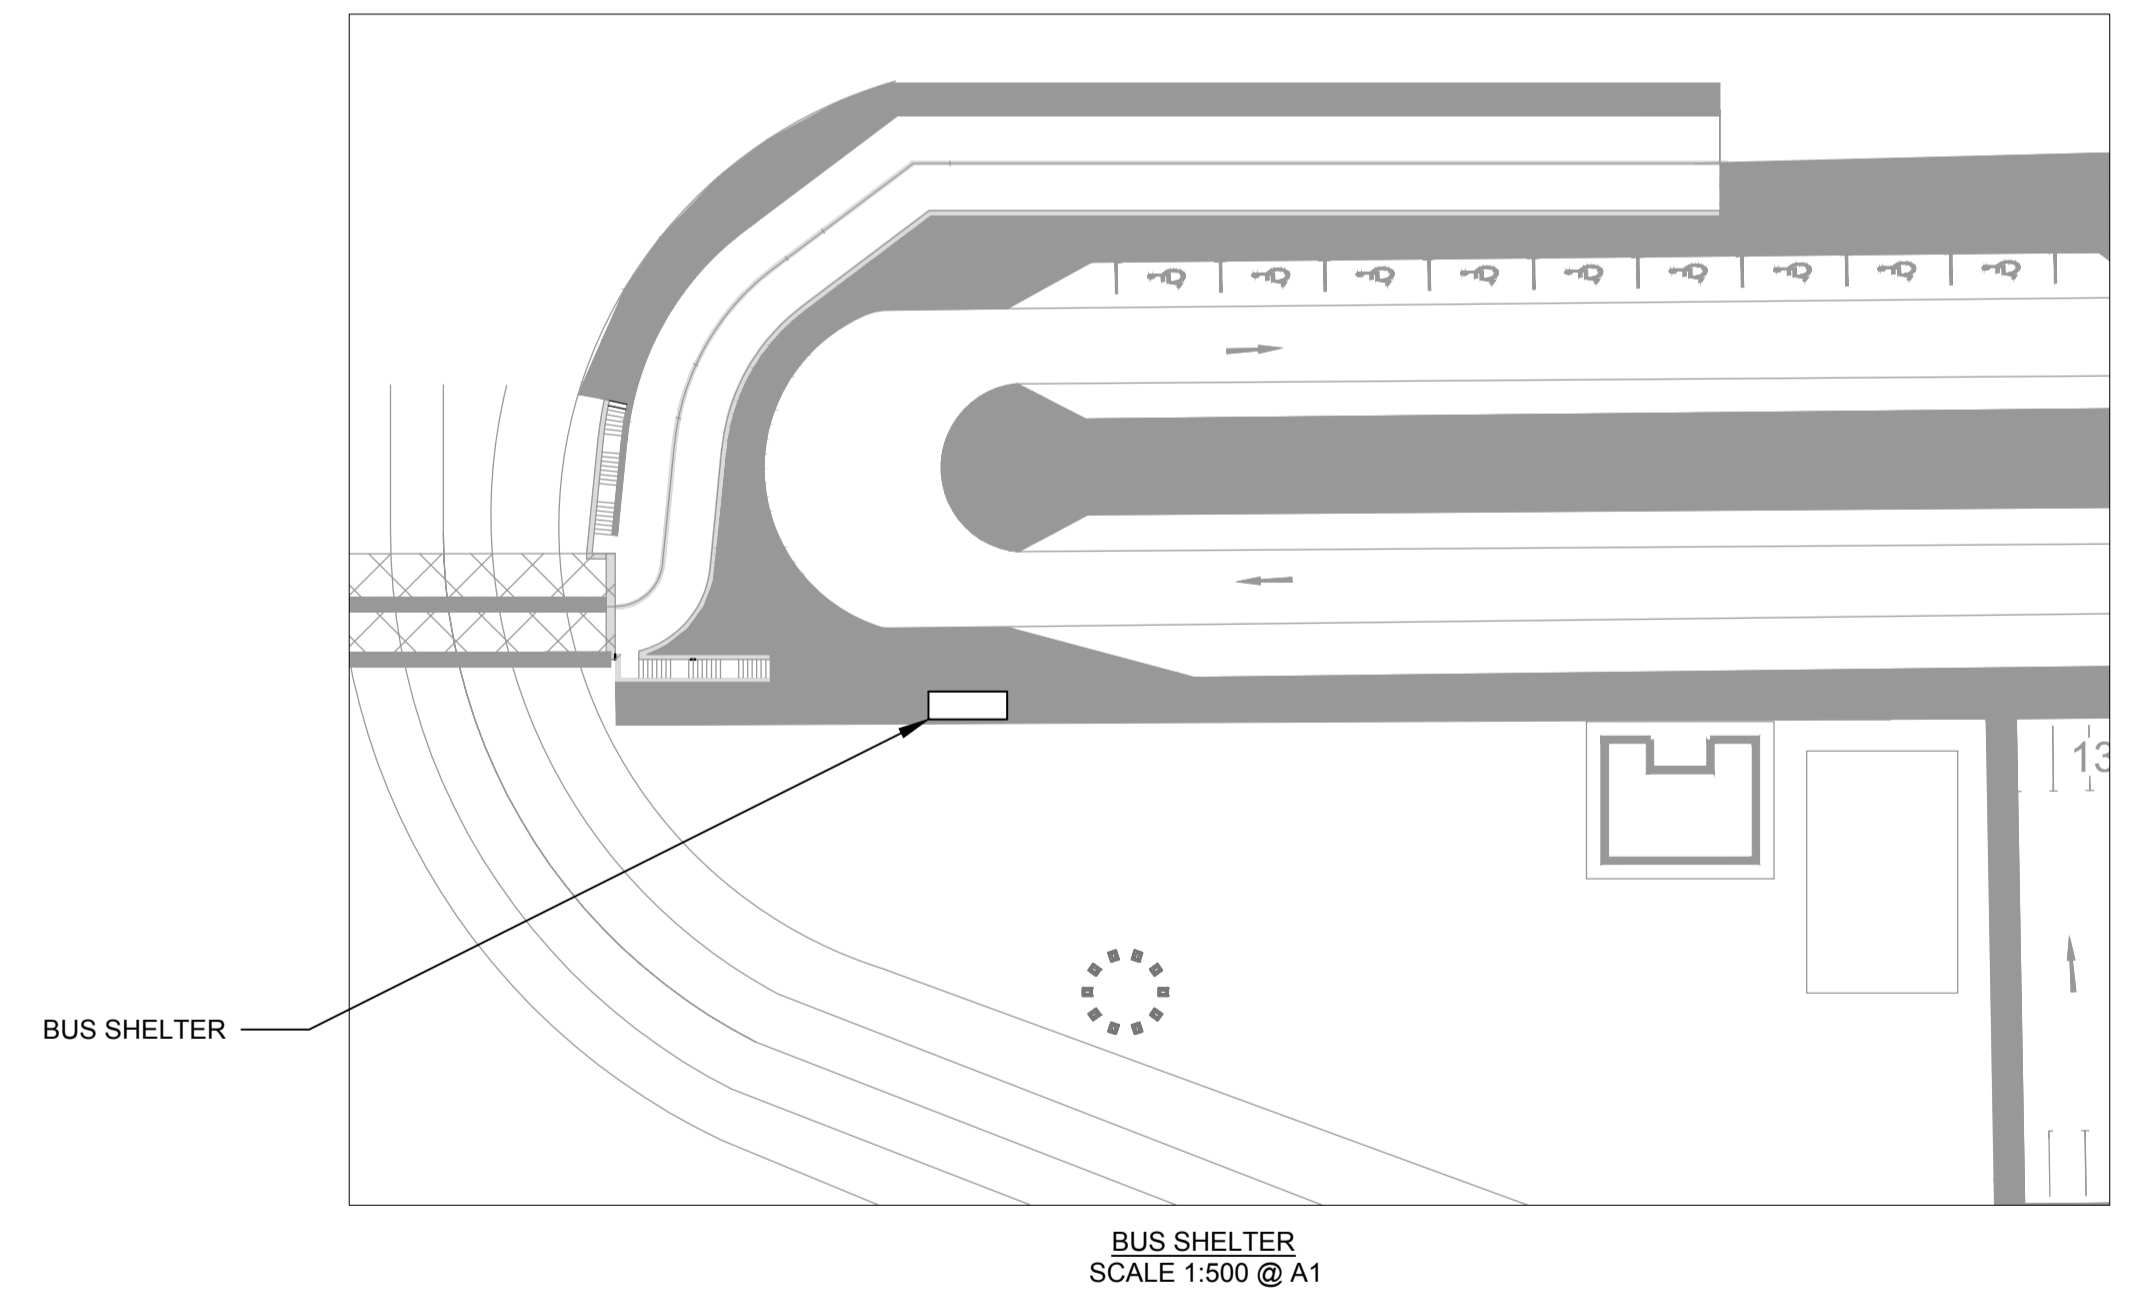

BUS SHELTER  
SCALE 1:500 @ A1

| Rev | Description         | By  | Date  | Chk'd | Auth |
|-----|---------------------|-----|-------|-------|------|
| 00  | ISSUED FOR PLANNING | MOD | 07.19 | KH    | AC   |

**ATKINS**  
Member of the SNC-Lavalin Group

**BYRNELOOBY**  
Atkins House,  
150 Airside Business Park,  
Swords, Co. Dublin

Client  
**COMHLACHT CHALAFOR  
ÁTHA CLIATH  
DUBLIN PORT COMPANY**

Project  
**MP2**

|                |                             |                     |            |  |  |
|----------------|-----------------------------|---------------------|------------|--|--|
| Purpose        |                             | PLANNING            |            |  |  |
| Title          |                             | BUS SHELTER DETAILS |            |  |  |
| Original Scale | Design/Drawn                | Checked             | Authorised |  |  |
| As Shown @ A1  | MOD                         | KH                  | AC         |  |  |
| Date           | Date                        | Date                | Date       |  |  |
| 05.07.19       | 05.07.19                    | 05.07.19            | 05.07.19   |  |  |
| Status         | Drawing Number              | Rev                 |            |  |  |
| DP             | CP1770-ATK-01-ZZ-M2-CE-0065 | 00                  |            |  |  |