
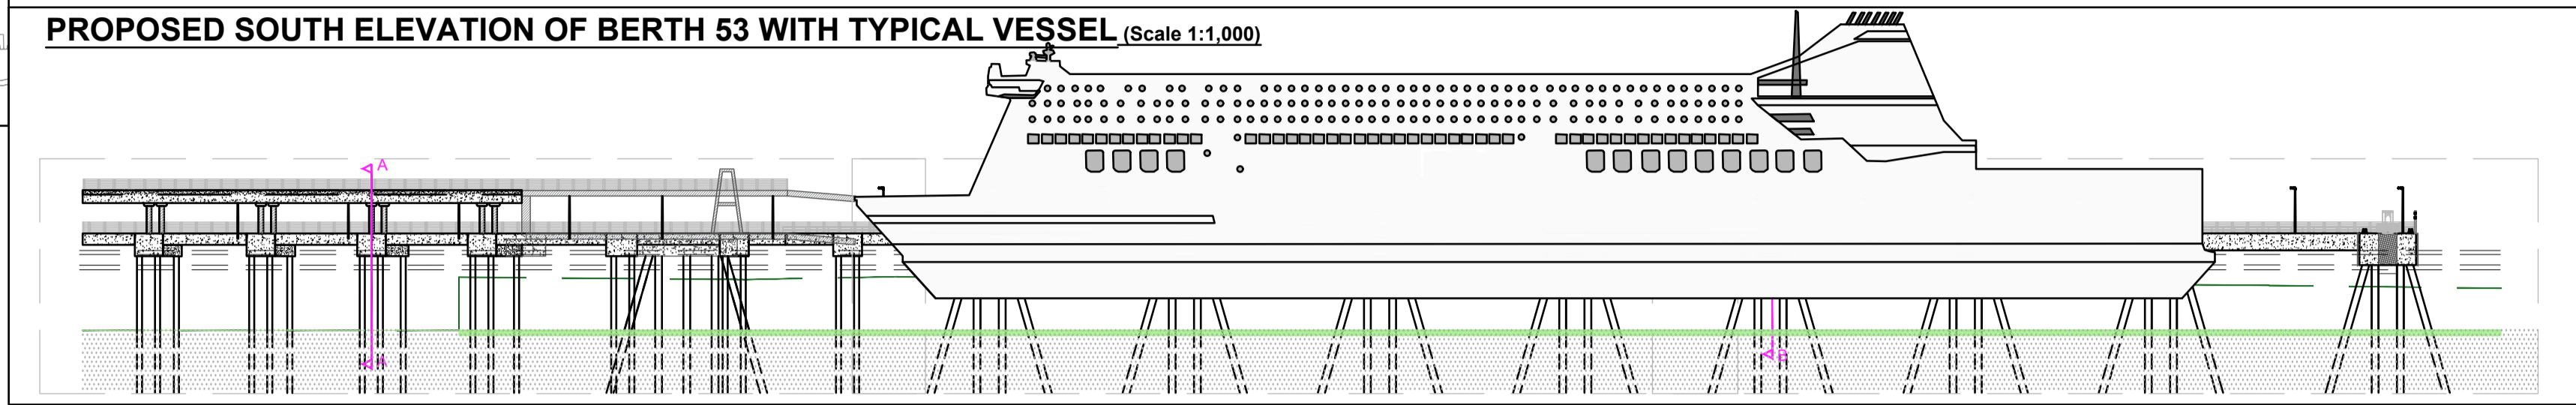
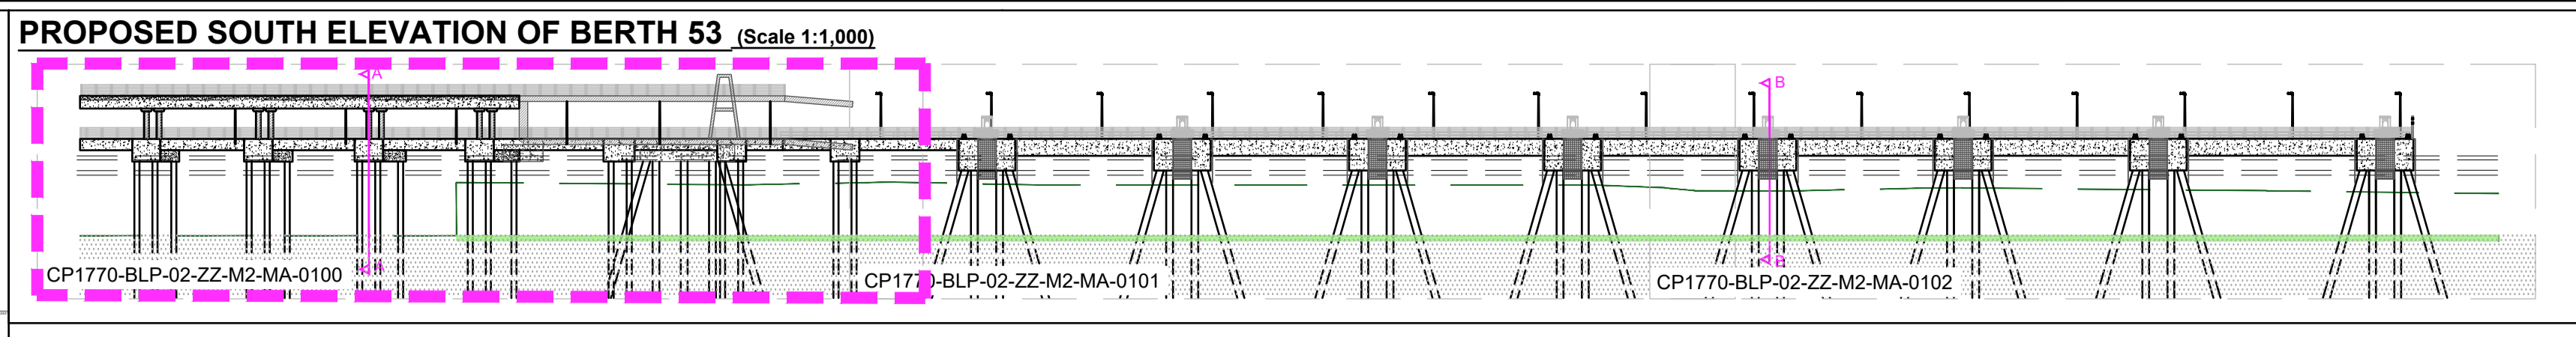




A1

DO NOT SCALE

File: CP1770-BLP-02-ZZ-M2-MA-0100-0105 00 Proposed Berth 53.dwg
Date: Jul 05, 2019 - 1:51pm Plotted by: TJOConnell

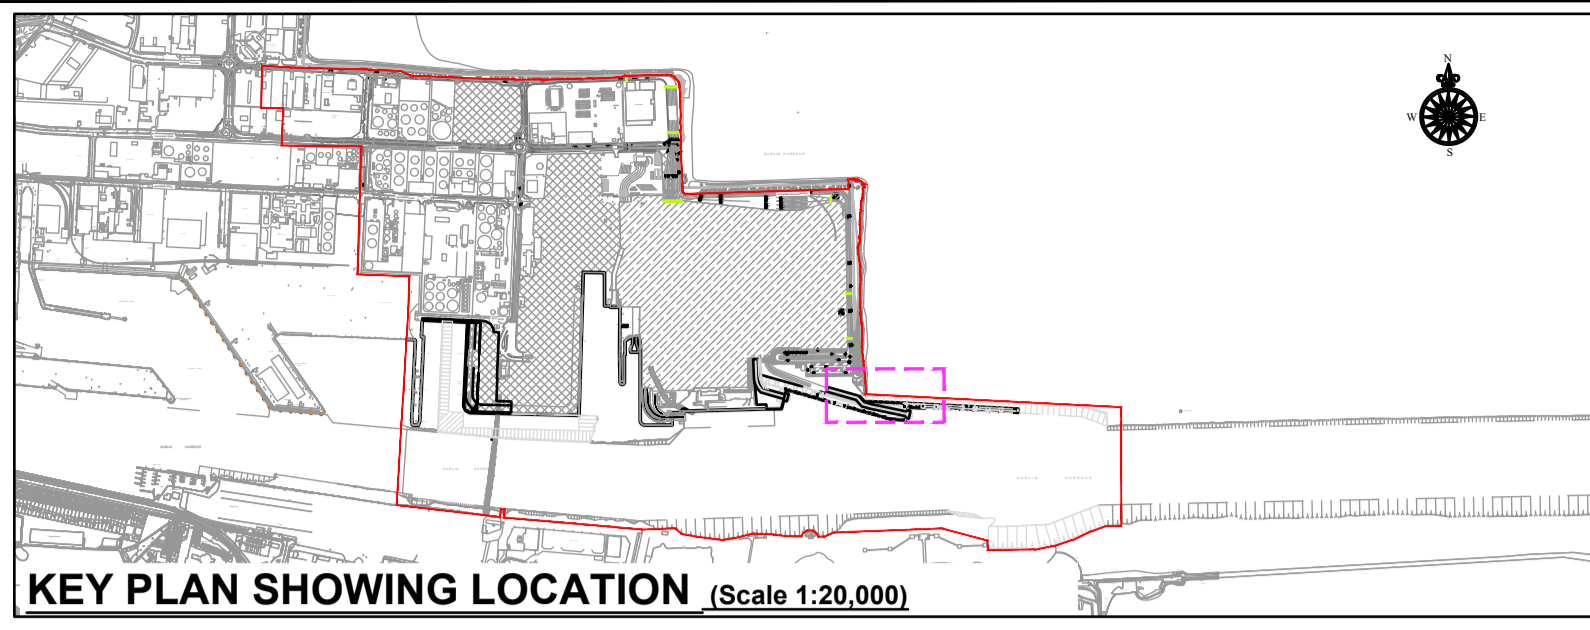

- GENERAL NOTES**
- ALL DIMENSIONS ARE IN MILLIMETRES UNLESS NOTED OTHERWISE.
 - ONLY WRITTEN DIMENSIONS SHALL BE USED. NO DIMENSIONS SHALL BE SCALED FROM THE DRAWINGS.
 - ALL LEVELS ARE IN METRES AND ARE TO ORDNANCE DATUM MALIN UNLESS NOTED OTHERWISE.
 - ALL COORDINATES ARE IN METRES AND ARE TO IRISH TRANSVERSE MERCATOR.
 - DRAWINGS ARE TO BE READ IN CONJUNCTION WITH THE SPECIFICATION.
 - ALL DRAWINGS ARE THE PROPERTY OF ATKINS BYRNELOOBY.
 - [xx.xx m CD] REFER TO LEVELS AT CHART DATUM (DUBLIN PORT).
 - ORDNANCE DATUM MALIN [O.D.M.].
- CHART DATUM [C.D.] (DUBLIN PORT) 2.5m
- KEY PLAN LOCATION. [Dashed box symbol]
 - OS MAP SHEET NO:
3198-18, 3198-19, 3198-20, 3198-23, 3198-24, 3198-25, 3199-16, 3199-17, 3199-18, 3199-21, 3199-23, 3199-24, 3264-2, 3264-3, 3264-4, 3264-5, 3264-8, 3264-9, 3264-10, 3264-13, 3264-14, 3264-15, 3265-1, 3265-6, 3265-7, 3265-8, 3265-9, 3265-11, 3265-12.

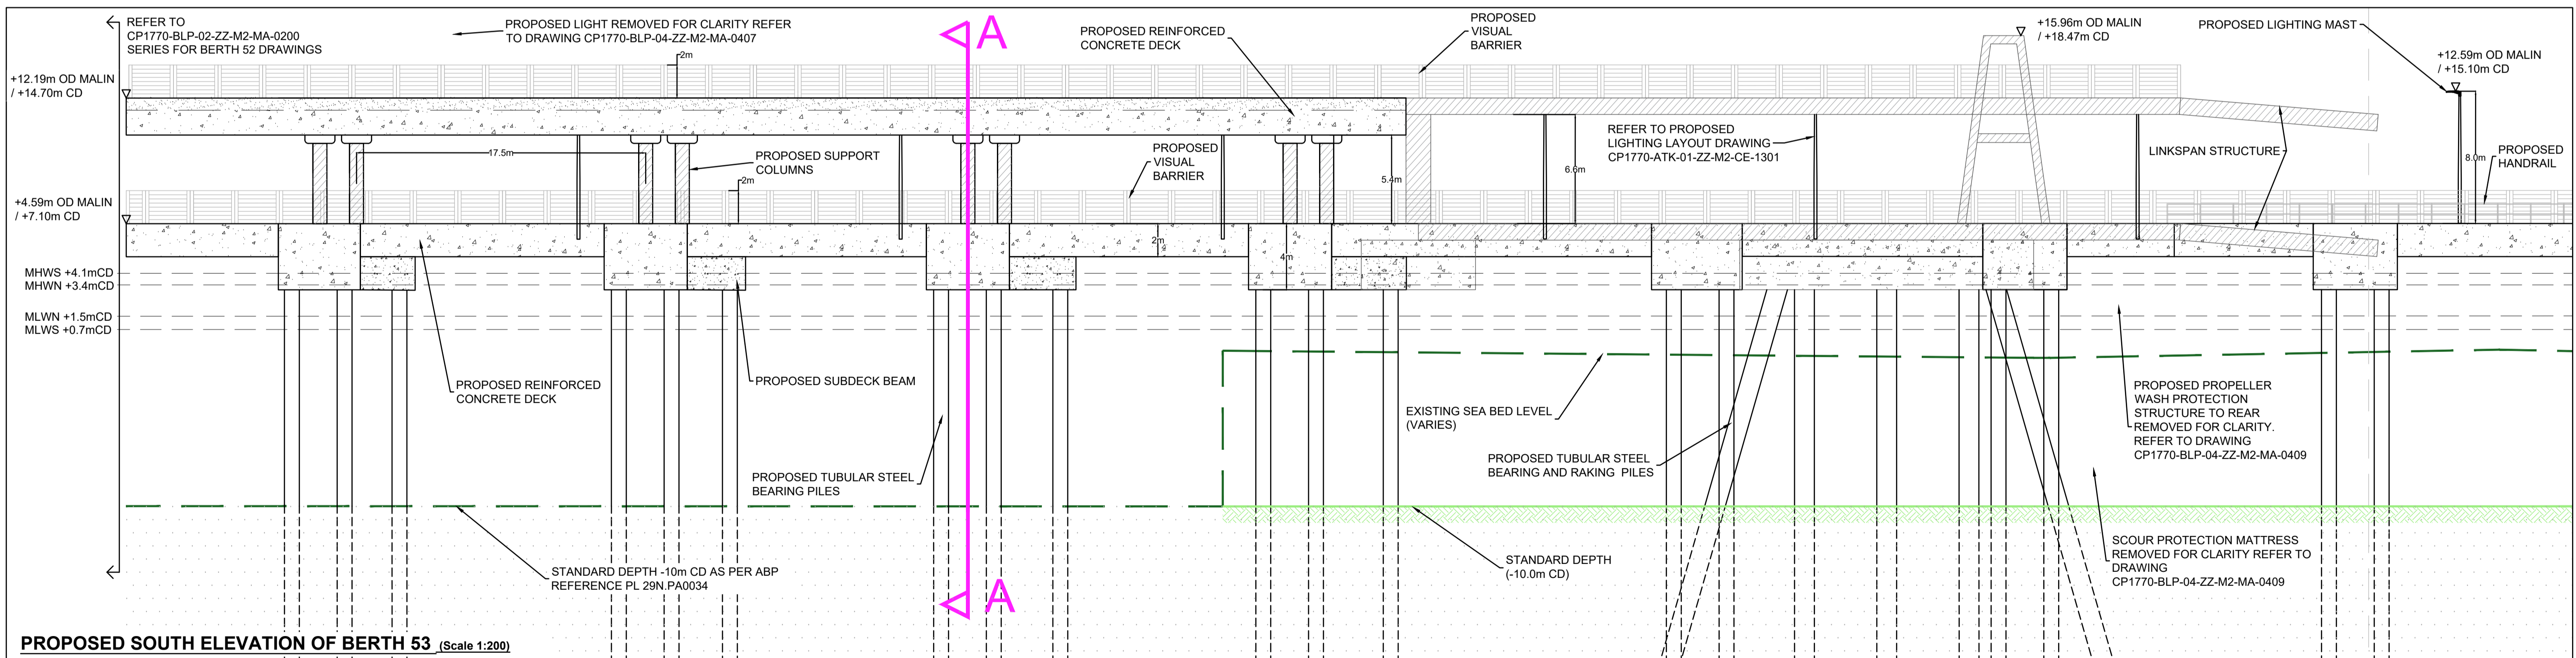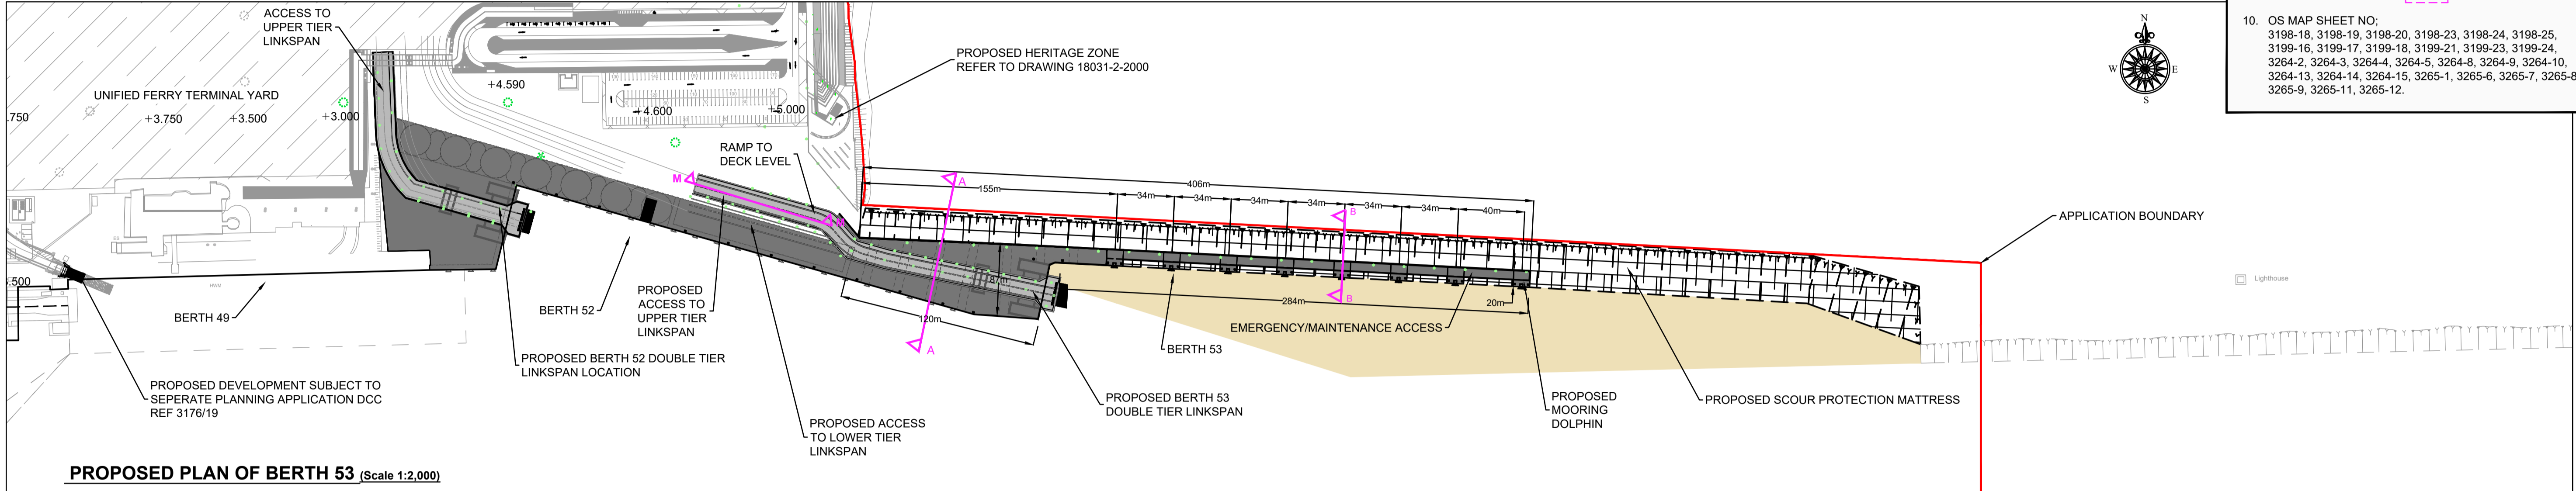

Ordnance Survey Ireland Licence No. EN 0061919
© Ordnance Survey Ireland/Government of Ireland

<ul style="list-style-type: none"> APPLICATION BOUNDARY PROPOSED SCOUR PROTECTION MATTRESS ON SEA BED DREDGED SIDE SLOPES PROPOSED DREDGED AREA EXISTING BED LEVEL 	<ul style="list-style-type: none"> PROPOSED BED LEVEL PROPOSED GANTRIES WITH VMS AND STATIC SIGNAGE PROPOSED CONCRETE DECK PROPOSED 30m HIGHMAST LIGHTING PROPOSED 15m HIGHMAST LIGHTING PROPOSED STREET LIGHTING 	<ul style="list-style-type: none"> EXISTING 30m HIGHMAST LIGHTING EXISTING LIGHTING EXISTING STREET LIGHTING
---	---	---

Member of the SNC-Lavalin Group

WS Atkins Ireland Ltd. & ByrneLooby Partners Ltd.
150 Airside Business Park,
Swords, Co. Dublin

Client

ATHA CLIATH
DUBLIN PORT COMPANY

Project

MP2

Purpose		PLANNING	
Title		PROPOSED BERTH 53 SHEET 1 OF 6	
Original Scale	Design/Drawn	Checked	Authorised
AS SHOWN @ A1	TJOC	SMC	AC
Date	Date	Date	Date
28.09.18	28.09.18	28.09.18	28.09.18
Status	Drawing Number	Rev	
P	CP1770-BLP-02-ZZ-M2-MA-0100	00	