
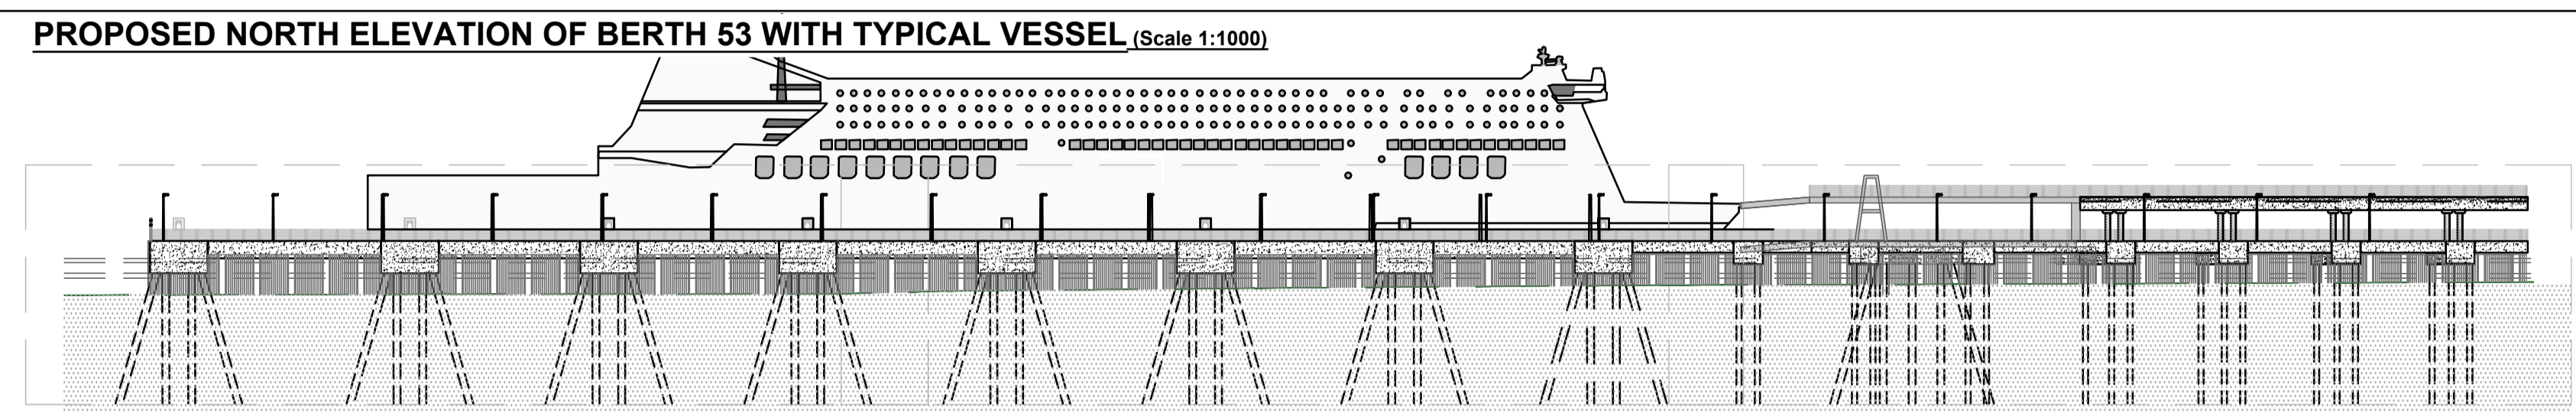
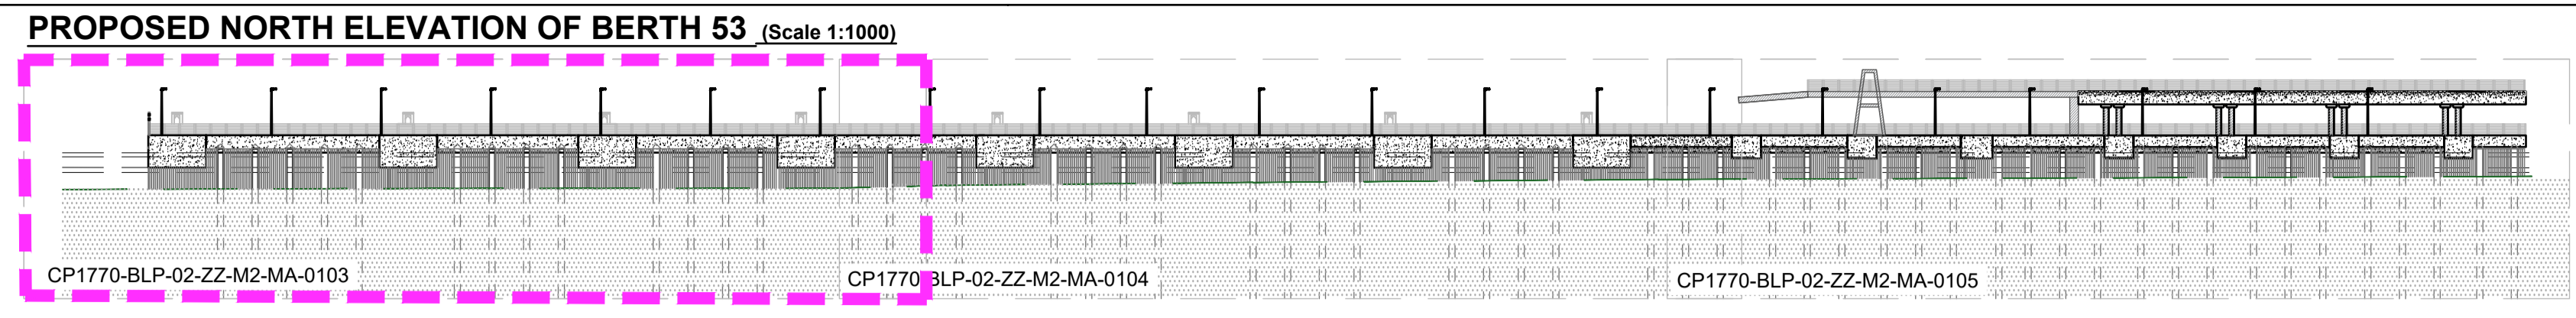



A1

DO NOT SCALE

File: CP1770-BLP-02-ZZ-M2-MA-0100-0105 00 Proposed Berth 53.dwg  
Date: Jul 04, 2019 - 3:39pm Plotted by: TJOConnell

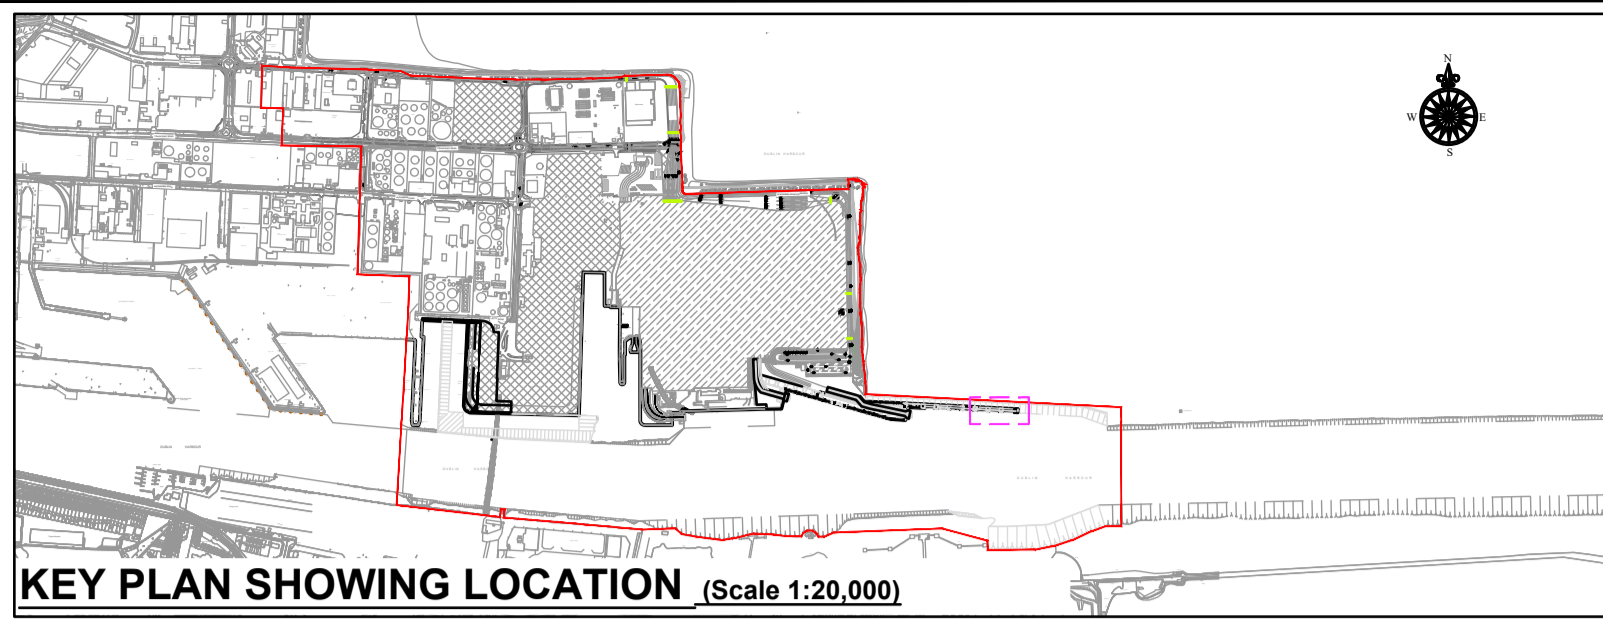

- GENERAL NOTES**
- ALL DIMENSIONS ARE IN MILLIMETRES UNLESS NOTED OTHERWISE.
  - ONLY WRITTEN DIMENSIONS SHALL BE USED. NO DIMENSIONS SHALL BE SCALED FROM THE DRAWINGS.
  - ALL LEVELS ARE IN METRES AND ARE TO ORDNANCE DATUM MALIN UNLESS NOTED OTHERWISE.
  - ALL COORDINATES ARE IN METRES AND ARE TO IRISH TRANSVERSE MERCATOR.
  - DRAWINGS ARE TO BE READ IN CONJUNCTION WITH THE SPECIFICATION.
  - ALL DRAWINGS ARE THE PROPERTY OF ATKINS BYRNELOOBY.
  - [xx.xx m CD] REFER TO LEVELS AT CHART DATUM (DUBLIN PORT).
  - ORDNANCE DATUM MALIN [O.D.M.].
- CHART DATUM [C.D.] (DUBLIN PORT) 2.5m
- KEY PLAN LOCATION. [Dashed box]
  - OS MAP SHEET NO:  
3198-18, 3198-19, 3198-20, 3198-23, 3198-24, 3198-25, 3199-16, 3199-17, 3199-18, 3199-21, 3199-23, 3199-24, 3264-2, 3264-3, 3264-4, 3264-5, 3264-8, 3264-9, 3264-10, 3264-13, 3264-14, 3264-15, 3265-1, 3265-6, 3265-7, 3265-8, 3265-9, 3265-11, 3265-12.

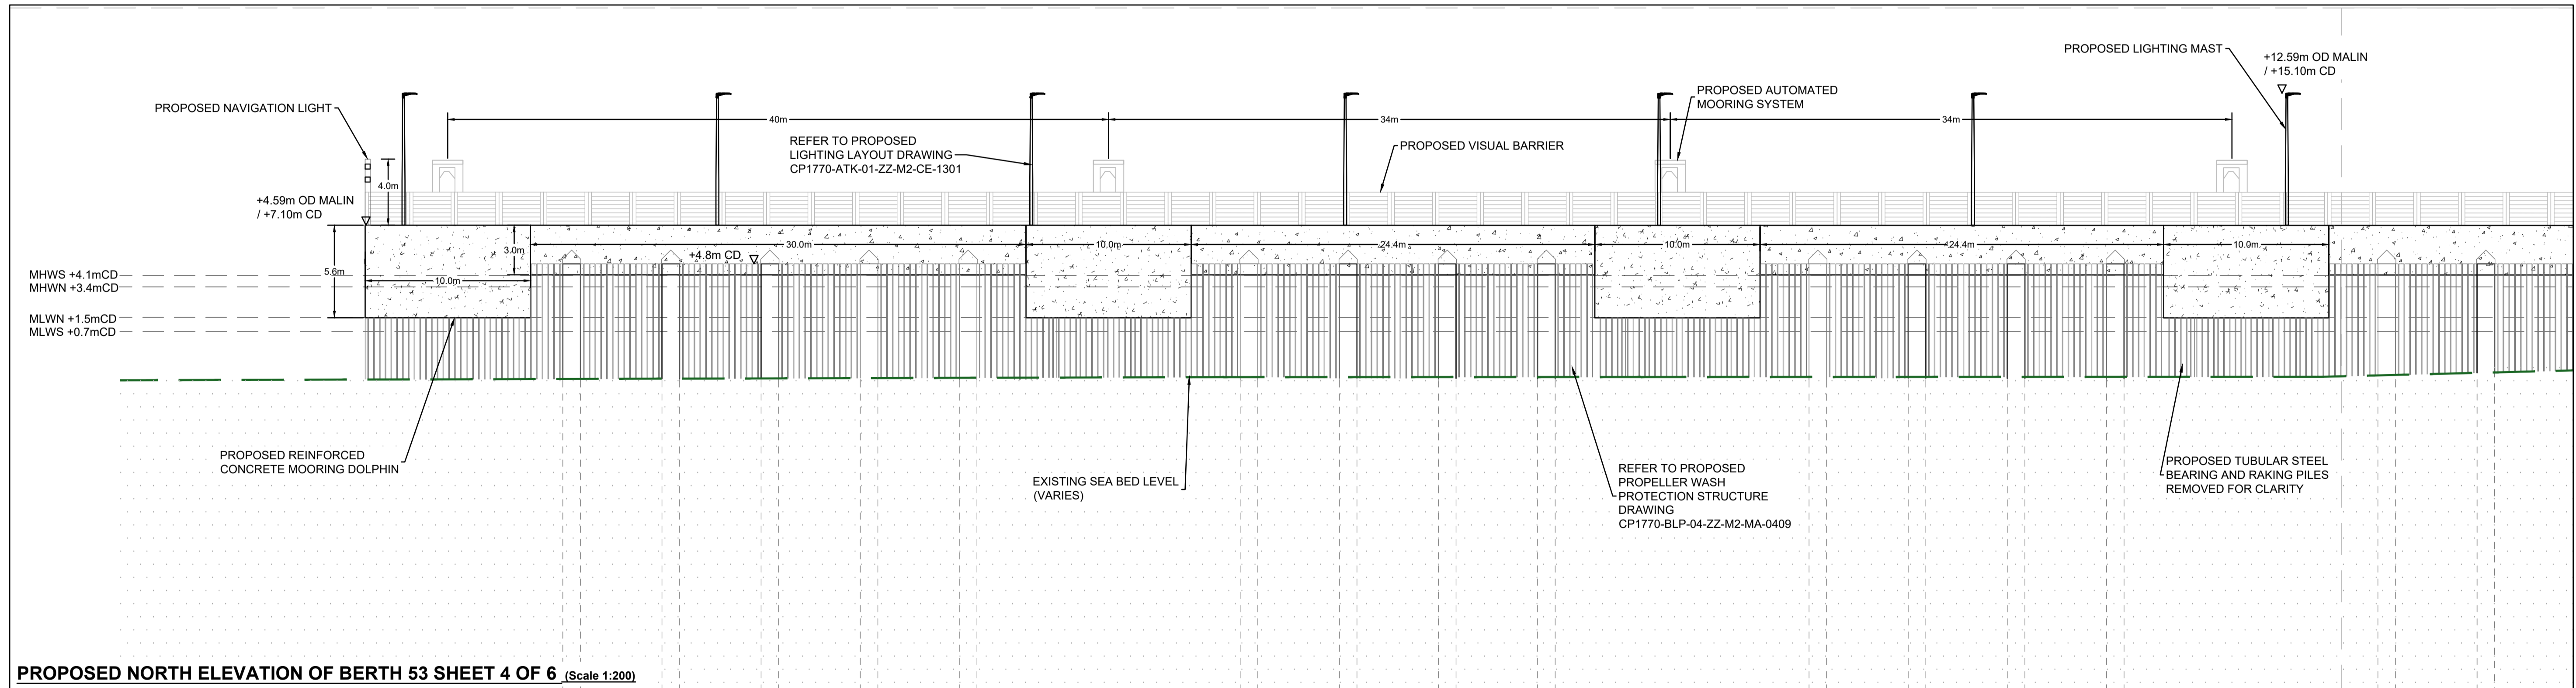

Ordnance Survey Ireland Licence No. EN 0061919  
© Ordnance Survey Ireland/Government of Ireland

- APPLICATION BOUNDARY
- PROPOSED SCOUR PROTECTION MATTRESS ON SEA BED
- DREDGED SIDE SLOPES
- PROPOSED DREDGED AREA
- EXISTING BED LEVEL
- PROPOSED BED LEVEL
- PROPOSED GANTRIES WITH VMS AND STATIC SIGNAGE
- PROPOSED CONCRETE DECK
- PROPOSED 30m HIGHMAST LIGHTING
- PROPOSED 15m HIGHMAST LIGHTING
- PROPOSED STREET LIGHTING
- EXISTING 30m HIGHMAST LIGHTING
- EXISTING LIGHTING
- EXISTING STREET LIGHTING

Rev	Description	By	Date	Chk'd	Auth
00	ISSUED FOR PLANNING	TJOC	07.19	SMC	AC

**ATKINS**  
Member of the SNC-Lavalin Group

**BYRNELOOBY**  
WS Atkins Ireland Ltd. & ByrneLooby Partners Ltd.  
Atkins House,  
150 Airside Business Park,  
Swords, Co. Dublin

Client: **COMHLAUGHT CHALAFOR ÁTHA CLIATH DUBLIN PORT COMPANY**

Project: **MP2**

Purpose		PLANNING			
Title		PROPOSED BERTH 53 SHEET 4 OF 6			
Original Scale	Design/Drawn	Checked	Authorised		
AS SHOWN @ A1	TJOC	SMC	AC		
Date	Date	Date	Date		
28.09.18	28.09.18	28.09.18	28.09.18		
Status	Drawing Number	Rev			
P	CP1770-BLP-02-ZZ-M2-MA-0103	00			