
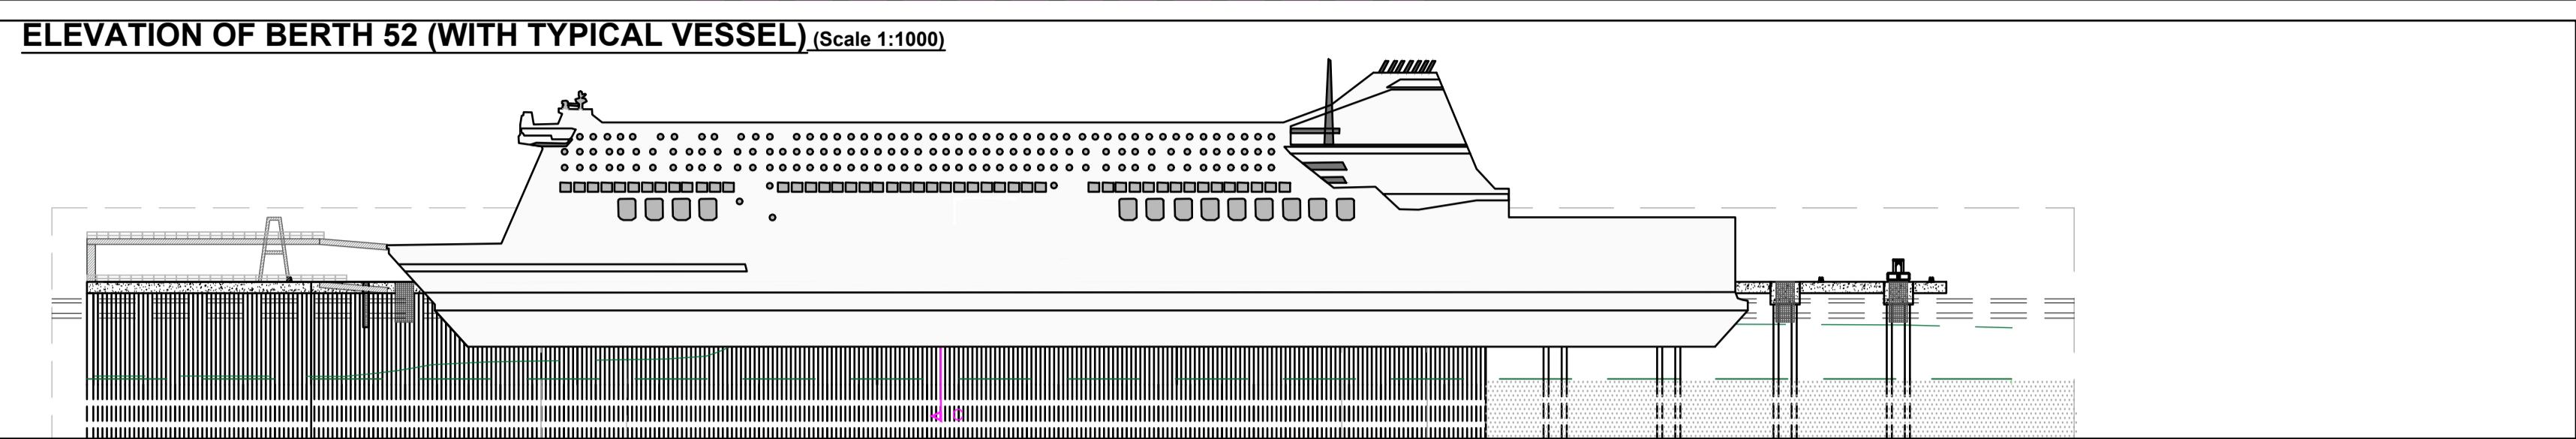
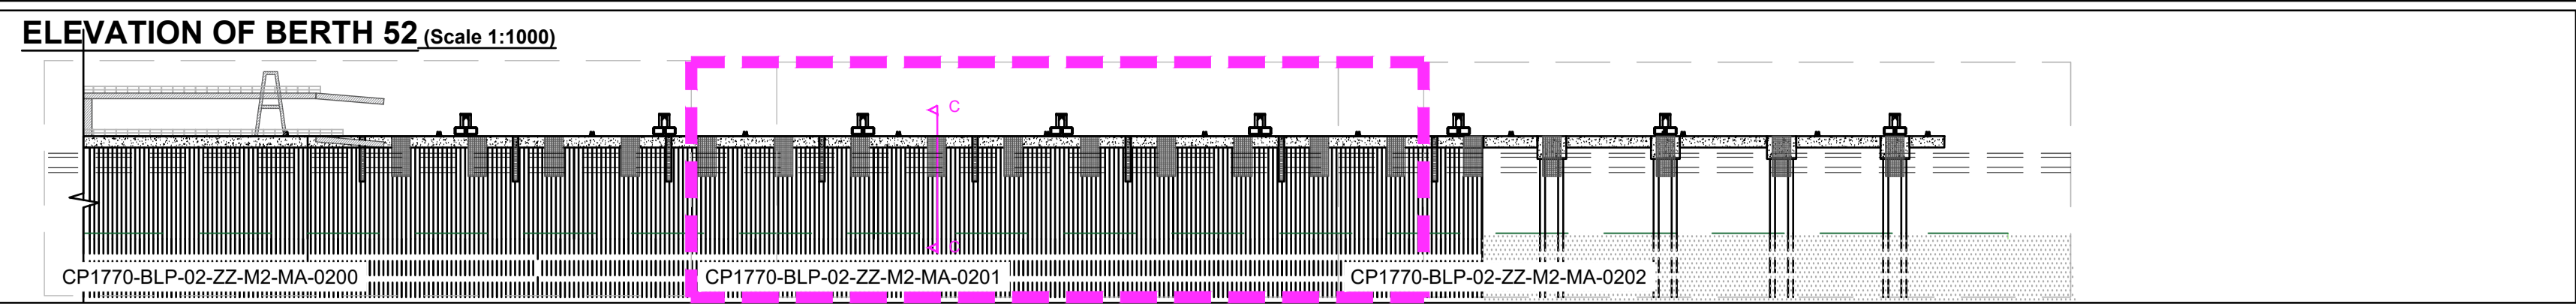




A1

DO NOT SCALE

File: CP1770-BLP-02-ZZ-M2-MA-0200-00 Proposed Berth 52.dwg
Date: Jul 05, 2019 - 2:06pm
Plotted by: TJOCConnell

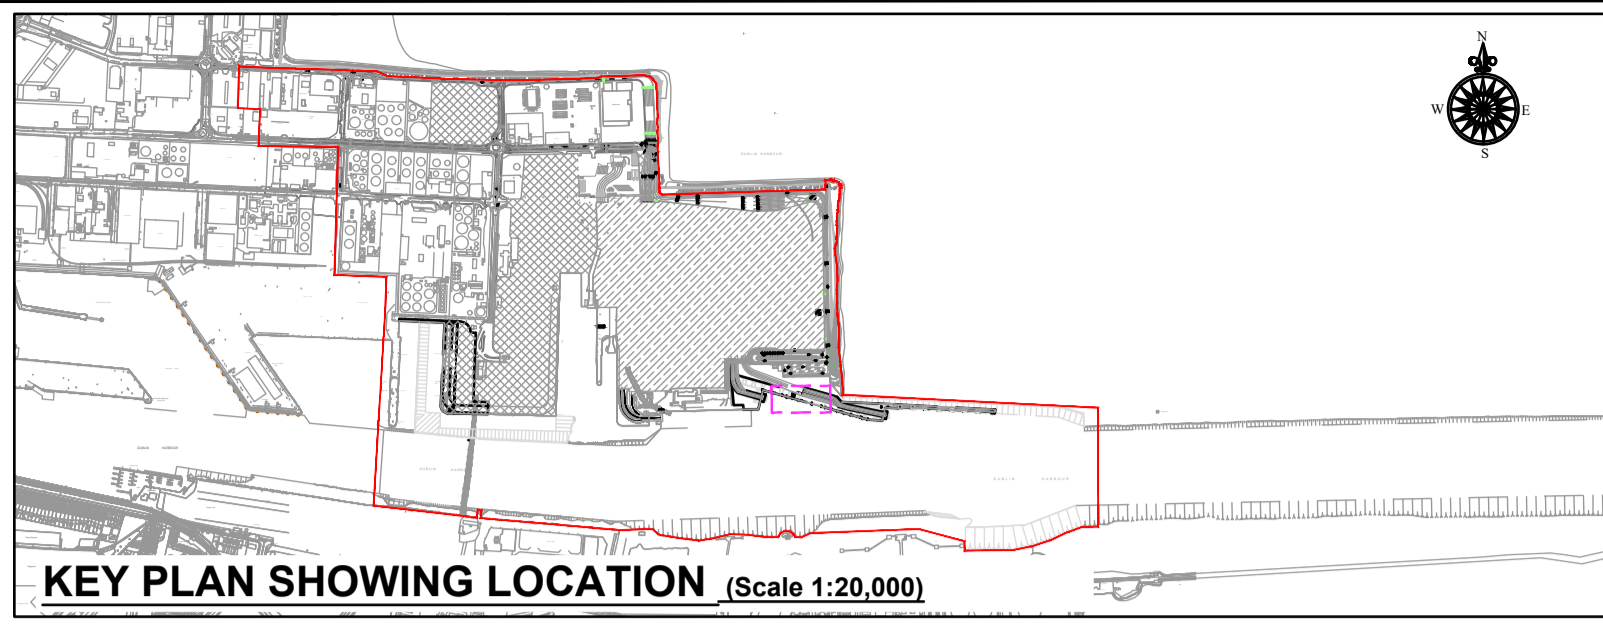

- GENERAL NOTES
1. ALL DIMENSIONS ARE IN MILLIMETRES UNLESS NOTED OTHERWISE.
 2. ONLY WRITTEN DIMENSIONS SHALL BE USED. NO DIMENSIONS SHALL BE SCALED FROM THE DRAWINGS.
 3. ALL LEVELS ARE IN METRES AND ARE TO ORDNANCE DATUM MALIN UNLESS NOTED OTHERWISE.
 4. ALL COORDINATES ARE IN METRES AND ARE TO IRISH TRANSVERSE MERCATOR.
 5. DRAWINGS ARE TO BE READ IN CONJUNCTION WITH THE SPECIFICATION.
 6. ALL DRAWINGS ARE THE PROPERTY OF ATKINS BYRNELOOBY.
 7. [xx.xx m CD] REFER TO LEVELS AT CHART DATUM (DUBLIN PORT).
 8. ORDNANCE DATUM MALIN [O.D.M.].
- CHART DATUM [C.D.] (DUBLIN PORT) 2.5m
9. KEY PLAN LOCATION. [Pink dashed box]
 10. OS MAP SHEET NO:
3198-18, 3198-19, 3198-20, 3198-23, 3198-24, 3198-25, 3199-16, 3199-17, 3199-18, 3199-21, 3199-23, 3199-24, 3264-2, 3264-3, 3264-4, 3264-5, 3264-8, 3264-9, 3264-10, 3264-13, 3264-14, 3264-15, 3265-1, 3265-6, 3265-7, 3265-8, 3265-9, 3265-11, 3265-12.

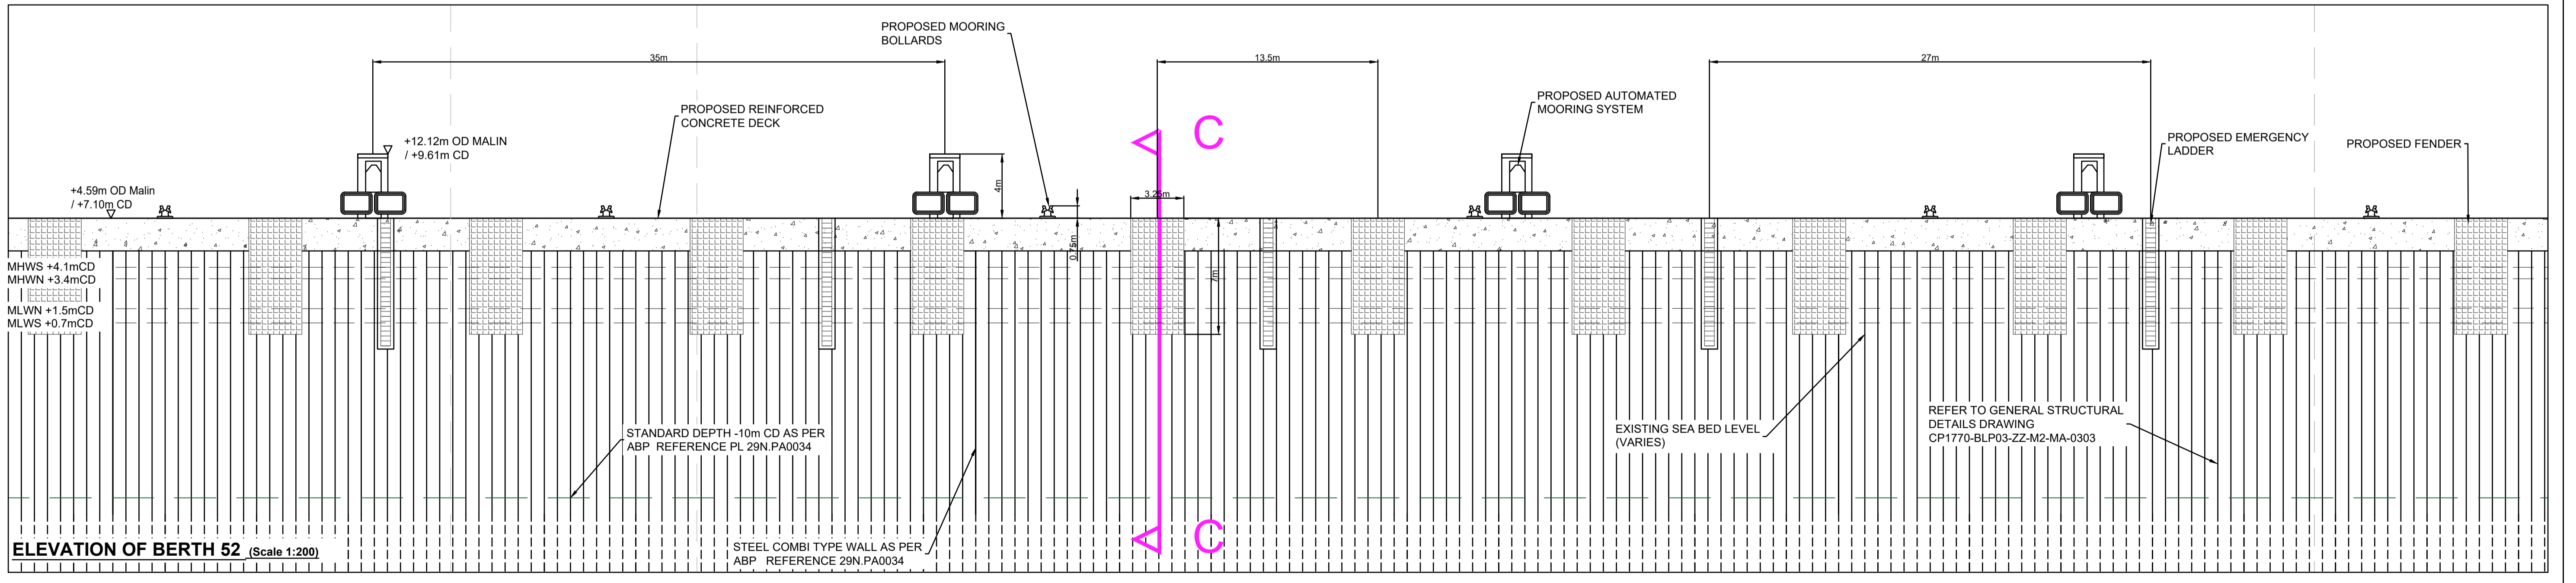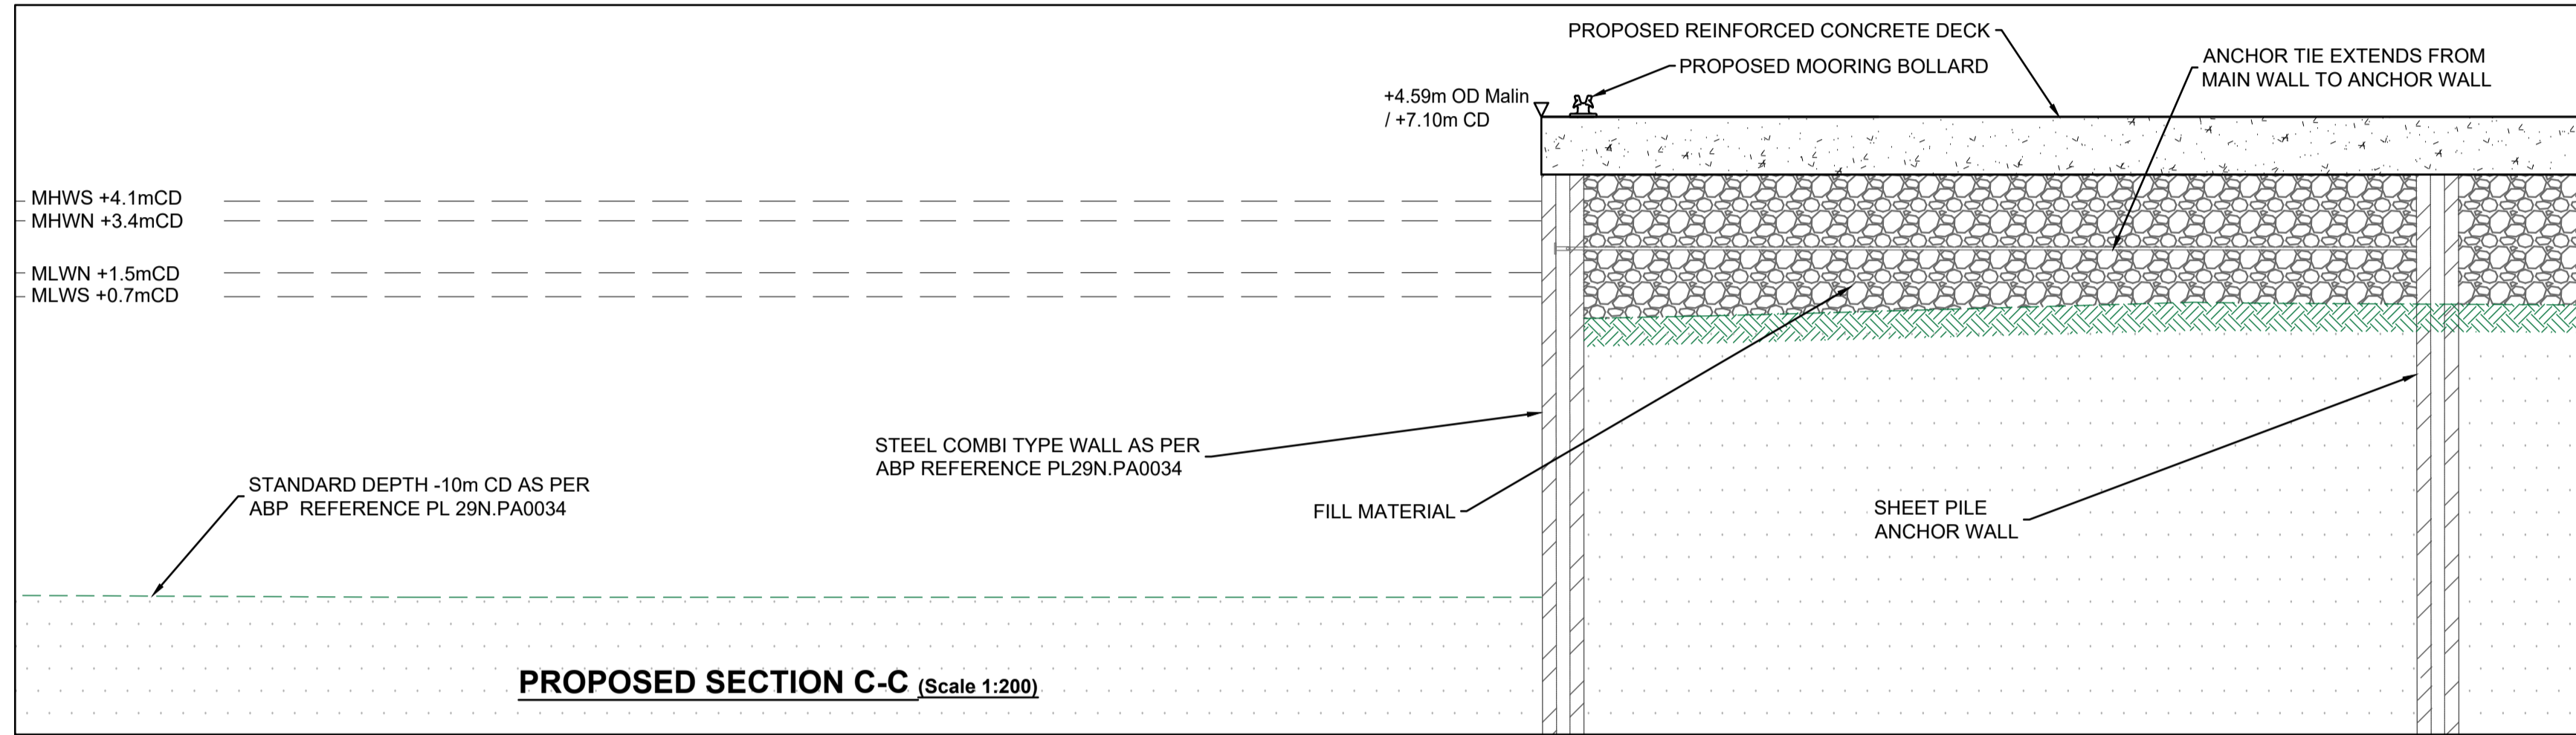

Ordnance Survey Ireland Licence No. EN 0061919
© Ordnance Survey Ireland/Government of Ireland

- | | |
|-----------------------------------------------|--------------------------------|
| APPLICATION BOUNDARY | PROPOSED CONCRETE DECK |
| PROPOSED SCOUR PROTECTION MATTRESS ON SEA BED | PROPOSED 30m HIGHMAST LIGHTING |
| DREDGED SIDE SLOPES | PROPOSED 15m HIGHMAST LIGHTING |
| PROPOSED DREDGED AREA | PROPOSED STREET LIGHTING |
| EXISTING BED LEVEL | EXISTING 30m HIGHMAST LIGHTING |
| | EXISTING LIGHTING |
| | EXISTING STREET LIGHTING |

Rev	Description	By	Date	Chk'd	Auth
00	ISSUED FOR PLANNING	TJOC	07.19	SMC	AC

ATKINS
Member of the SNC-Lavalin Group

BYRNELOOBY
WS Atkins Ireland Ltd. & ByrneLooby Partners Ltd.
150 Airside Business Park,
Swords, Co. Dublin

Client		COMHLACHT CHALAFOR ÁTHA CLIATH DUBLIN PORT COMPANY			
Project		MP2			
Purpose		PLANNING			
Title		PROPOSED BERTH 52 SHEET 2 OF 3			
Original Scale	Design/Drawn	Checked	Authorised		
AS SHOWN @ A1	TJOC	SMC	AC		
Date	Date	Date	Date		
28.09.18	28.09.18	28.09.18	28.09.18		
Status	Drawing Number	Rev			
P	CP1770-BLP-02-ZZ-M2-MA-0201	00			