
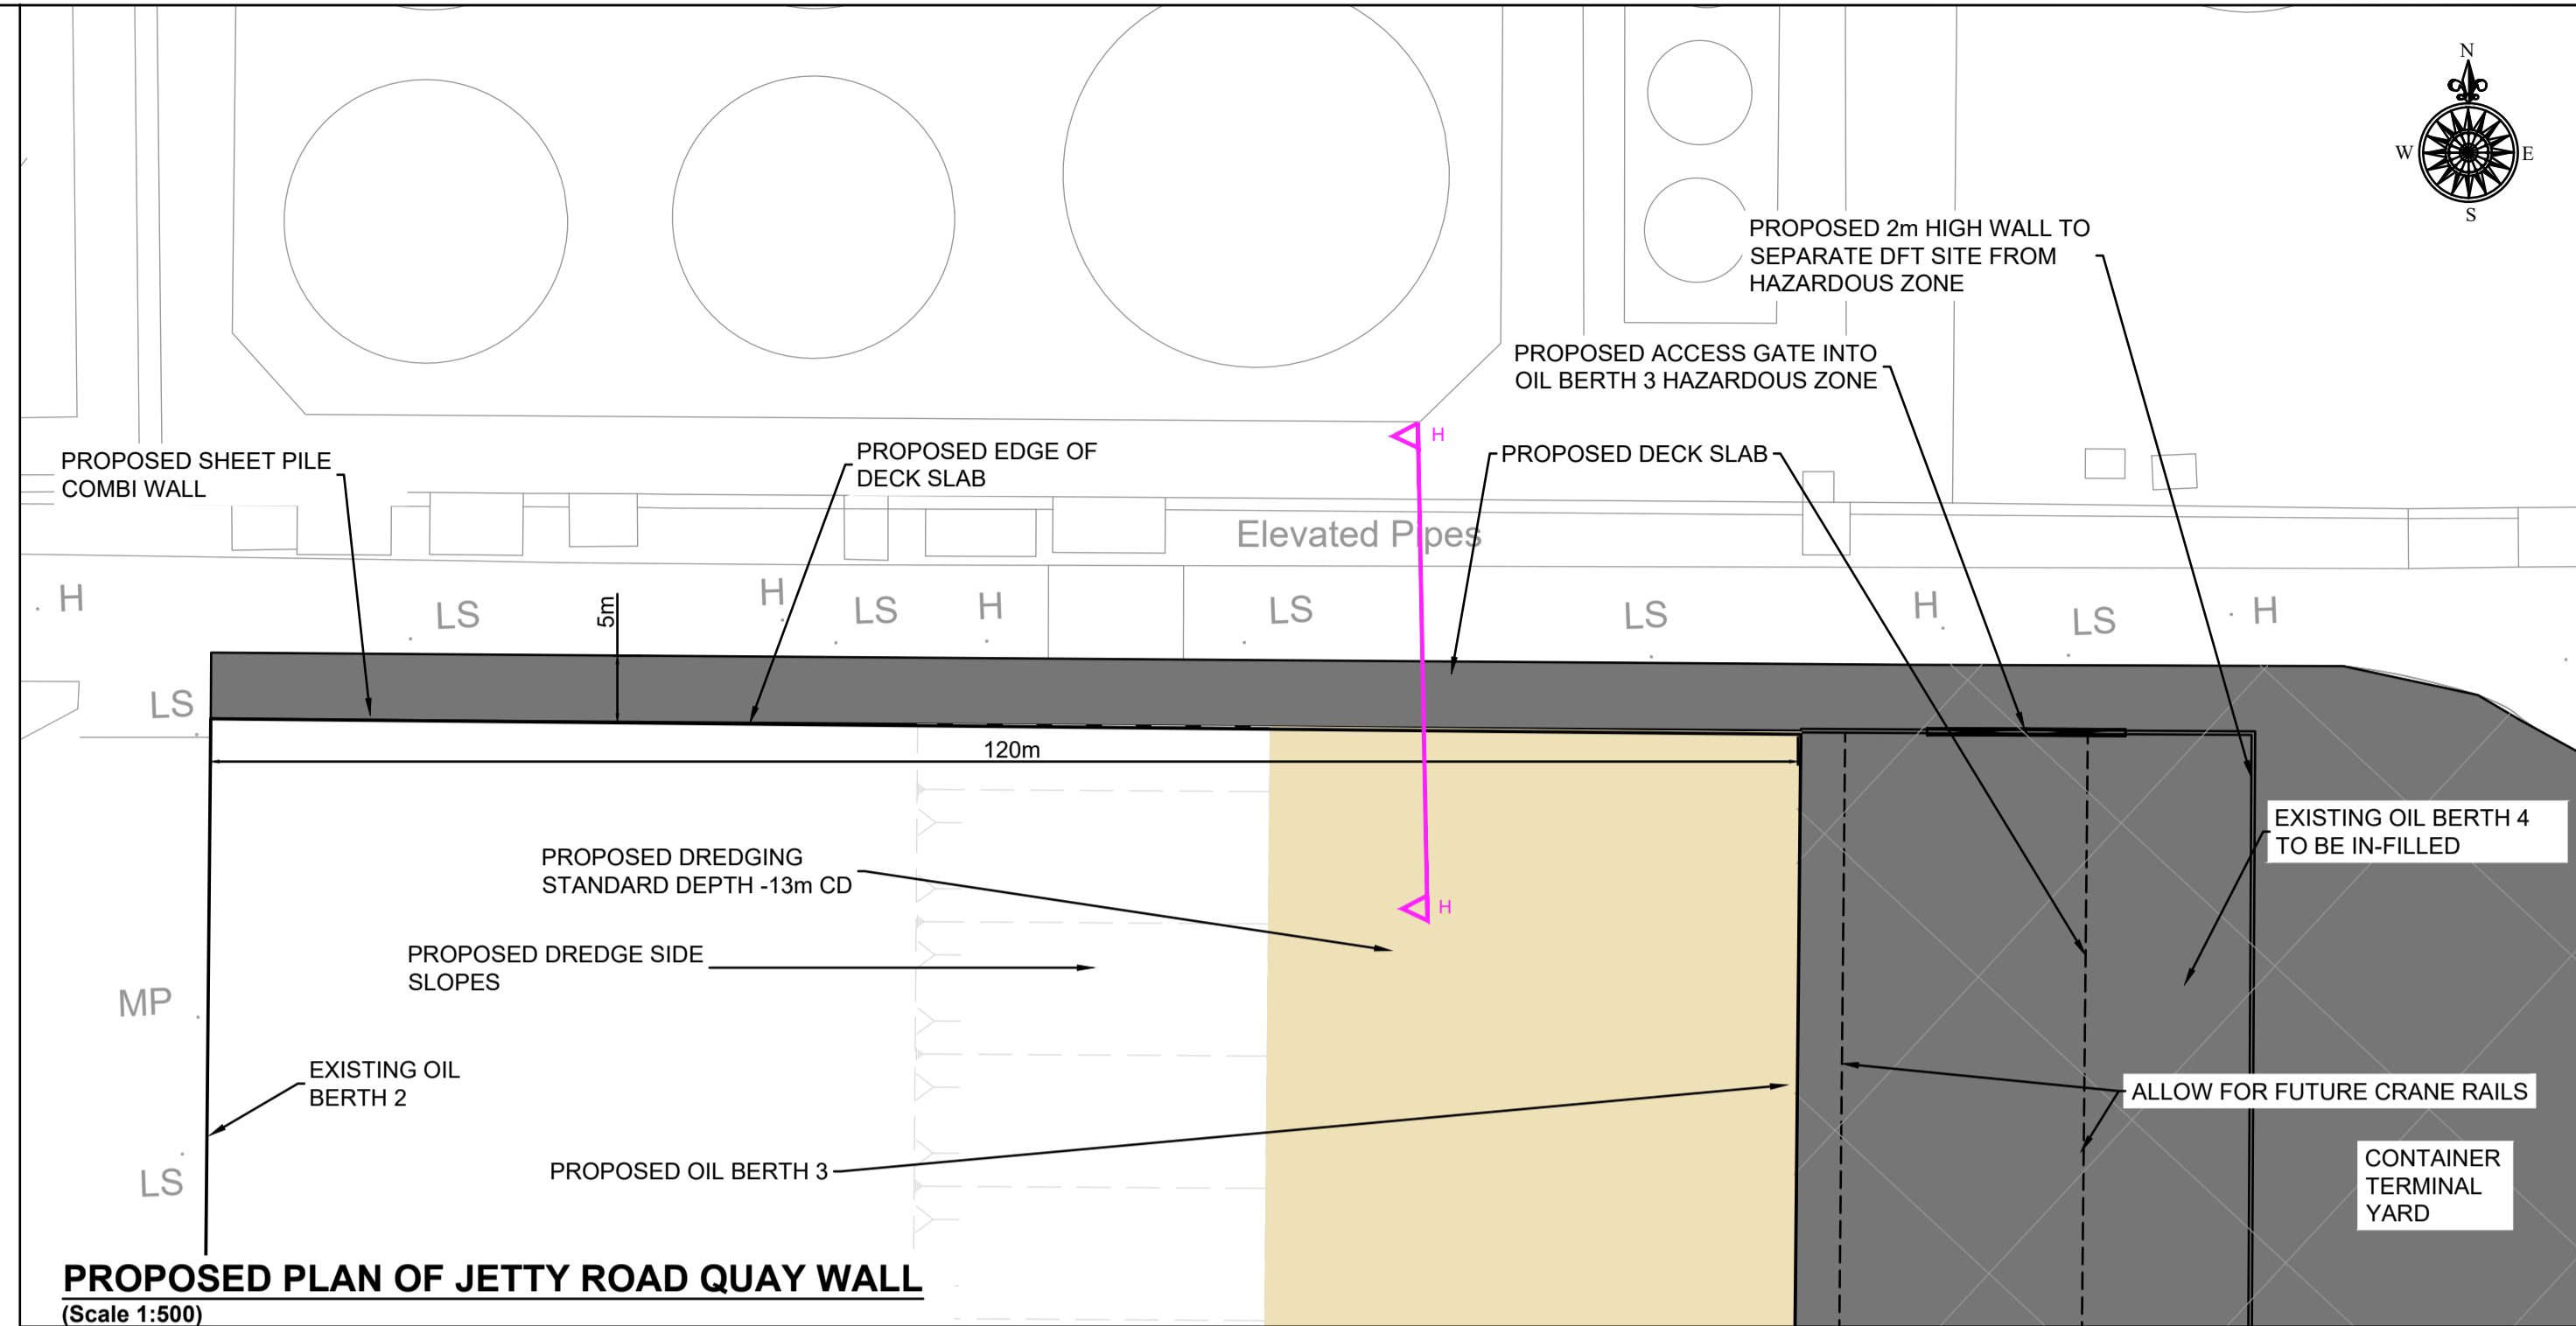




A1

DO NOT SCALE

File: CP1770-BLP-03-ZZ-M2-MA-0302-00 Proposed Jetty Road Quay Wall.dwg  
Date: Jul 04, 2019 - 4:01pm Plotted by: TJOCConnell

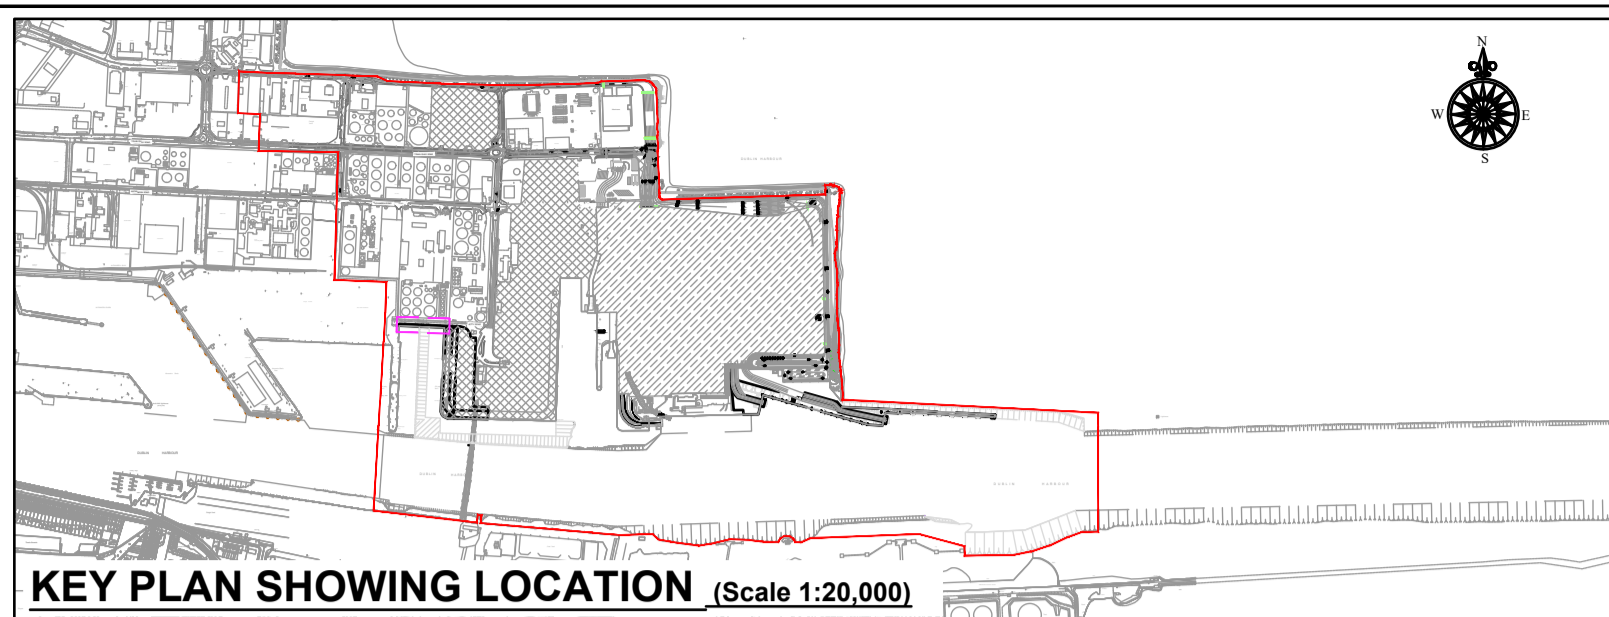

- GENERAL NOTES**
- ALL DIMENSIONS ARE IN MILLIMETRES UNLESS NOTED OTHERWISE.
  - ONLY WRITTEN DIMENSIONS SHALL BE USED. NO DIMENSIONS SHALL BE SCALED FROM THE DRAWINGS.
  - ALL LEVELS ARE IN METRES AND ARE TO ORDNANCE DATUM MALIN UNLESS NOTED OTHERWISE.
  - ALL COORDINATES ARE IN METRES AND ARE TO IRISH TRANSVERSE MERCATOR.
  - DRAWINGS ARE TO BE READ IN CONJUNCTION WITH THE SPECIFICATION.
  - ALL DRAWINGS ARE THE PROPERTY OF ATKINS BYRNELOOBY.
  - [xx.xx m CD] REFER TO LEVELS AT CHART DATUM (DUBLIN PORT).
  - ORDNANCE DATUM MALIN [O.D.M.].
- CHART DATUM [C.D.] (DUBLIN PORT) 2.5m
- KEY PLAN LOCATION.
  - OS MAP SHEET NO:  
3198-18, 3198-19, 3198-20, 3198-23, 3198-24, 3198-25, 3199-16, 3199-17, 3199-18, 3199-21, 3199-23, 3199-24, 3264-2, 3264-3, 3264-4, 3264-5, 3264-8, 3264-9, 3264-10, 3264-13, 3264-14, 3264-15, 3265-1, 3265-6, 3265-7, 3265-8, 3265-9, 3265-11, 3265-12.

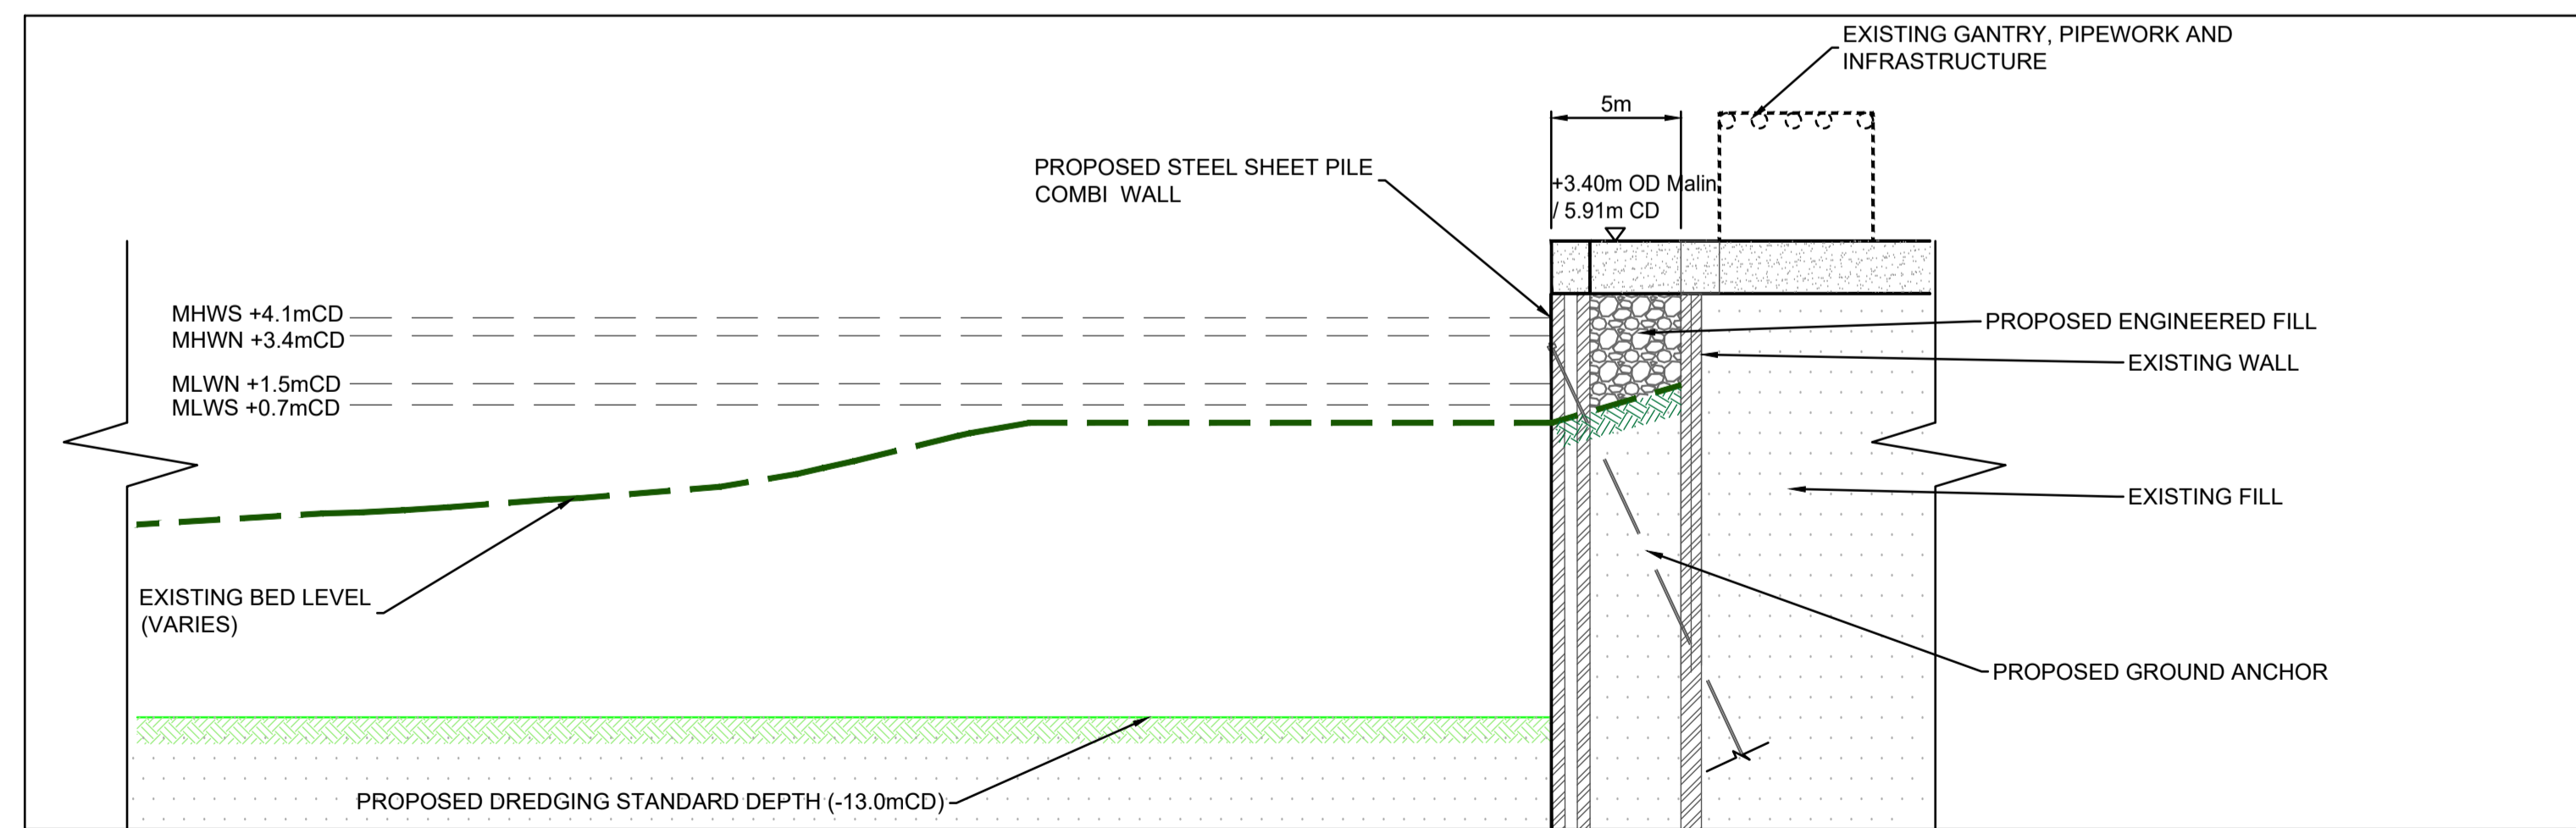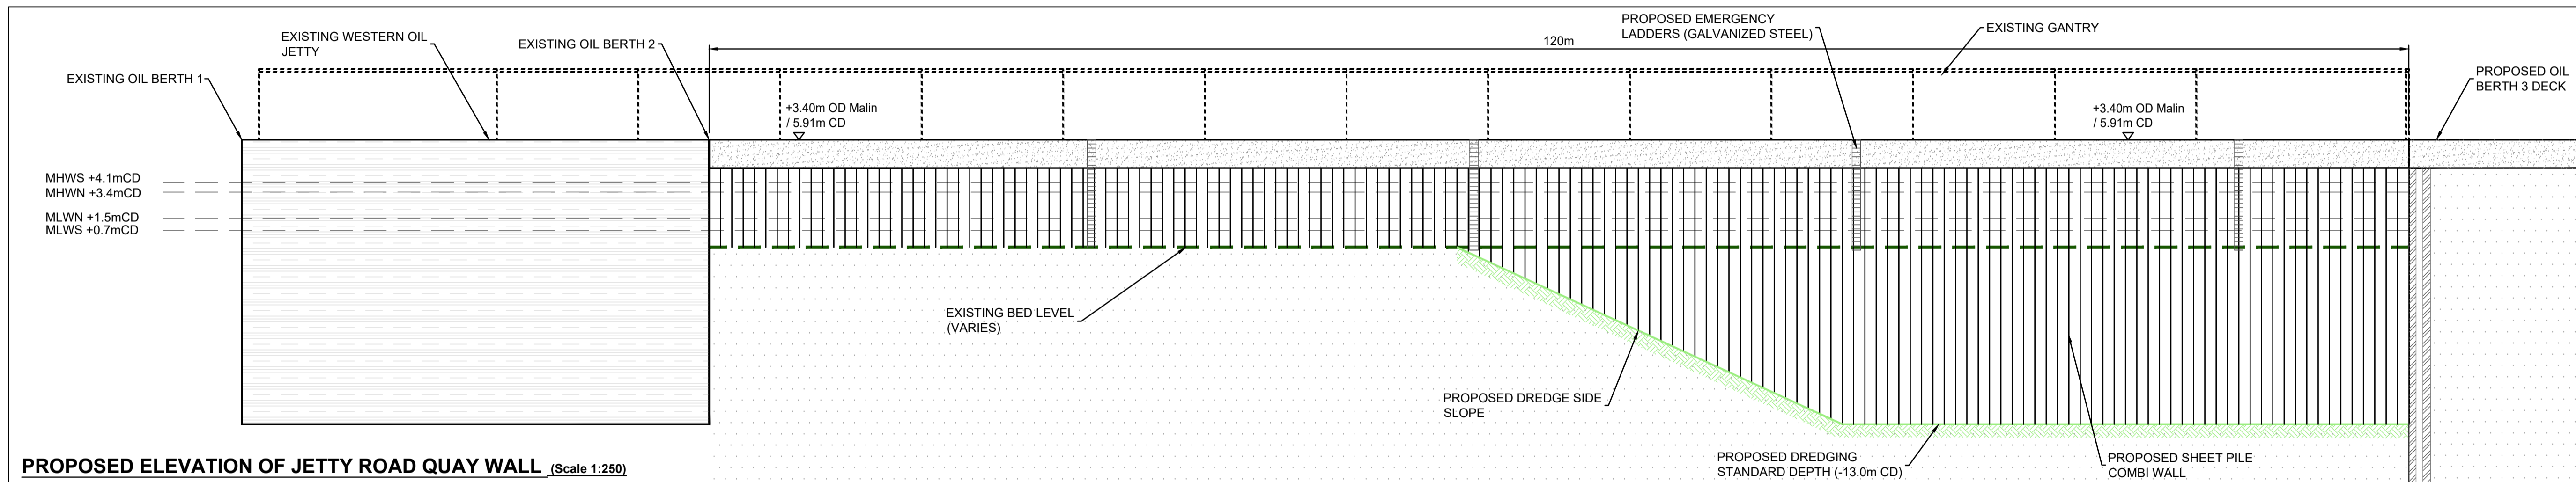

Ordnance Survey Ireland Licence No. EN 0061919  
© Ordnance Survey Ireland/Government of Ireland

APPLICATION BOUNDARY	PROPOSED BED LEVEL	ENGINEERED FILL MATERIAL	EXISTING 30m HIGHMAST LIGHTING
PROPOSED SCOUR PROTECTION MATTRESS ON SEA BED	PROPOSED GANTRIES WITH VMS AND STATIC SIGNAGE	EXISTING FILL MATERIAL	EXISTING LIGHTING
DREDGED SIDE SLOPES	PROPOSED CONCRETE DECK	COMBI WALL	EXISTING STREET LIGHTING
PROPOSED DREDGED AREA	PROPOSED 30m HIGHMAST LIGHTING	CONTAINER FREIGHT TERMINAL YARD	
EXISTING BED LEVEL	PROPOSED 15m HIGHMAST LIGHTING	UNIFIED FERRY TERMINAL YARD	
	PROPOSED STREET LIGHTING		

Rev	Description	By	Date	Chk'd	Auth
00	ISSUED FOR PLANNING	TJOC	07.19	SMC	AC

**ATKINS**  
Member of the SNC-Lavalin Group

**BYRNELOOBY**  
WS Atkins Ireland Ltd. & ByrneLooby Partners Ltd.  
Atkins House,  
150 Airside Business Park,  
Swords, Co. Dublin

Client  
**COMHLAUGHT CHALAFOR**  
**ÁTHA CLIAH**  
**DUBLIN PORT COMPANY**

MP2

Purpose		PLANNING			
Title		PROPOSED JETTY ROAD QUAY WALL			
Original Scale	Design/Drawn	Checked	Authorised		
AS SHOWN @A1	TJOC	SMC	AC		
Date	Date	Date	Date		
28.09.18	28.09.18	28.09.18	28.09.18		
Status	Drawing Number	Rev			
P	CP1770-BLP-03-ZZ-M2-MA-0302	00			