
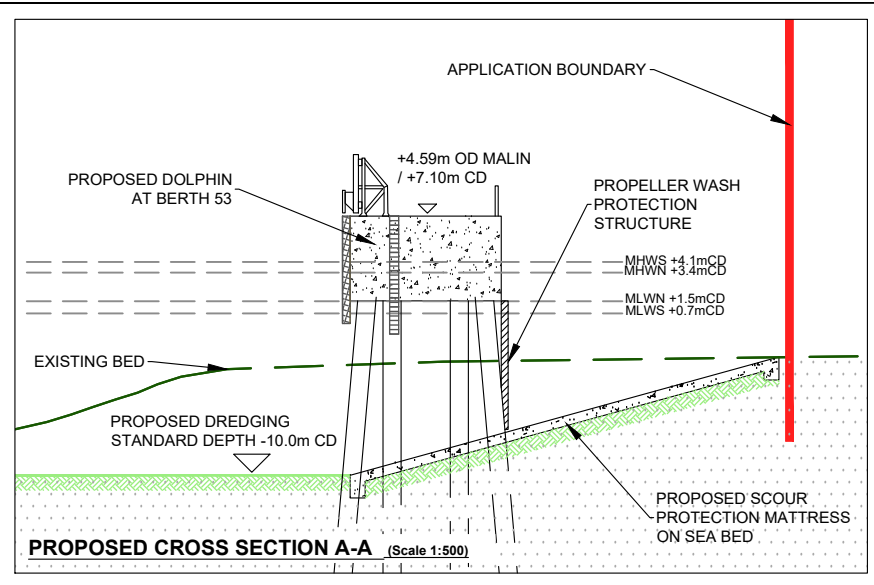
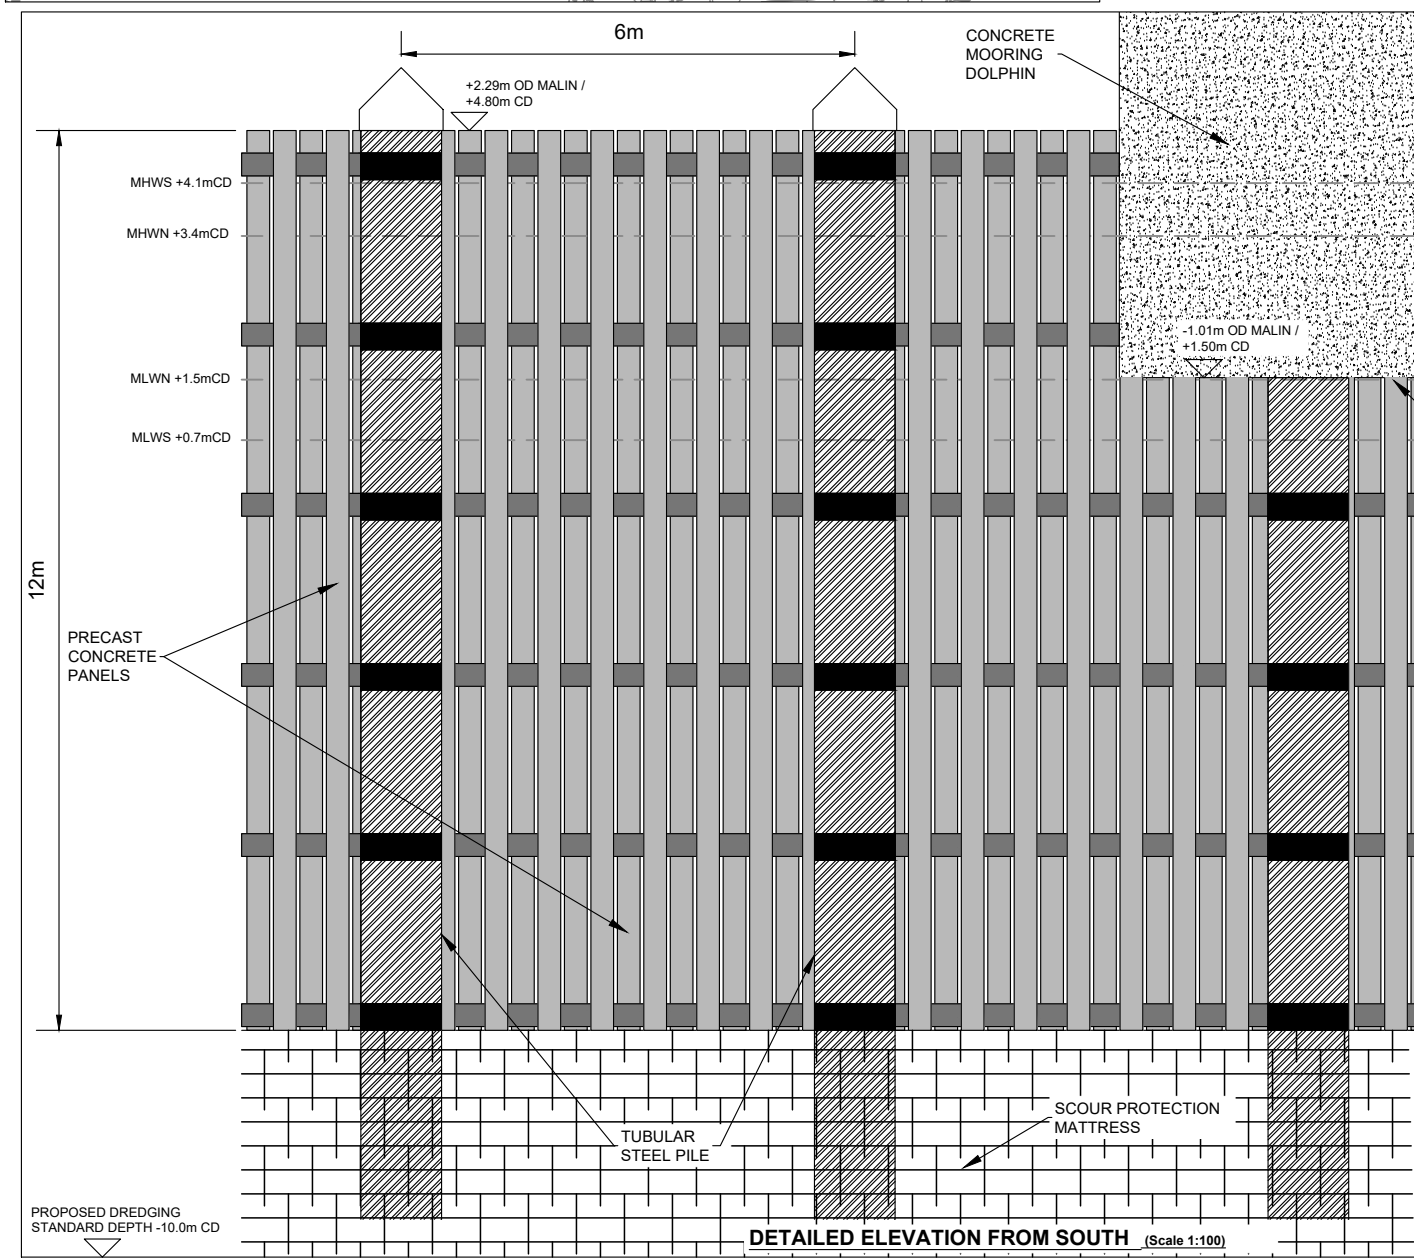



A3

DO NOT SCALE

File: CP1770-BLP-04-ZZ-M2-MA-0409-00 Propeller Wash Protection Structure.dwg  
Date: Jul 05 2019 8:55am  
Plotted by: TJOConnell

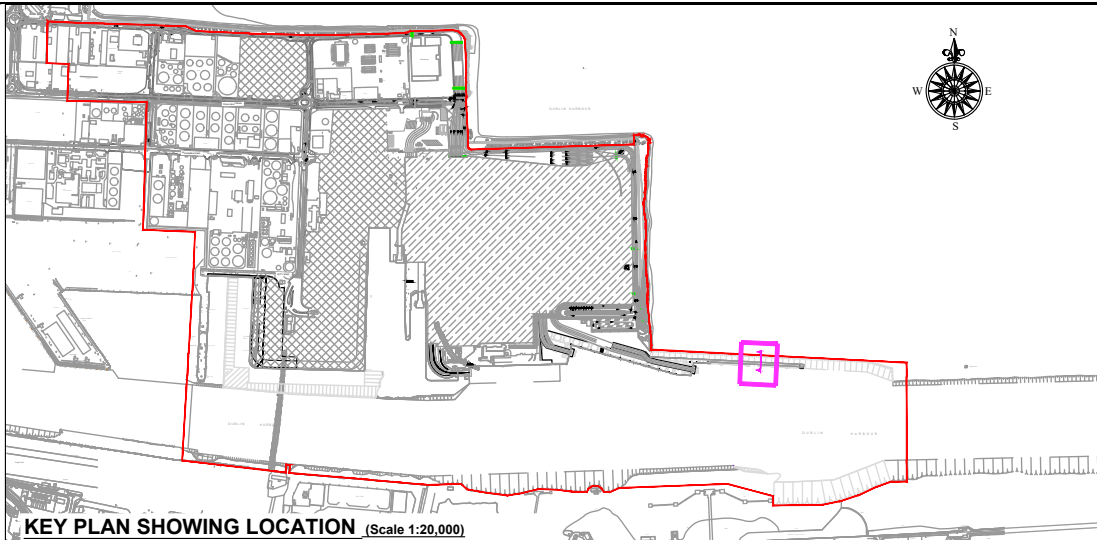

- GENERAL NOTES**
1. ALL DIMENSIONS ARE IN MILLIMETRES UNLESS NOTED OTHERWISE.
  2. ONLY WRITTEN DIMENSIONS SHALL BE USED. NO DIMENSIONS SHALL BE SCALED FROM THE DRAWINGS.
  3. ALL LEVELS ARE IN METRES AND ARE TO ORDNANCE DATUM MALIN UNLESS NOTED OTHERWISE.
  4. ALL COORDINATES ARE IN METRES AND ARE TO IRISH TRANSVERSE MERCATOR.
  5. DRAWINGS ARE TO BE READ IN CONJUNCTION WITH THE SPECIFICATION.
  6. ALL DRAWINGS ARE THE PROPERTY OF ATKINS BYRNELOOBY.
  7. [xx.xx m CD] REFER TO LEVELS AT CHART DATUM (DUBLIN PORT).
  8. ORDNANCE DATUM MALIN [O.D.M.].  
CHART DATUM [C.D.] (DUBLIN PORT)  
2.51m
  9. KEY PLAN LOCATION.
  10. OS MAP SHEET NO:  
3198-18, 3198-19, 3198-20, 3198-23, 3198-24, 3198-25,  
3199-16, 3199-17, 3199-18, 3199-21, 3199-23, 3199-24,  
3264-2, 3264-3, 3264-4, 3264-5, 3264-8, 3264-9, 3264-10,  
3264-13, 3264-14, 3264-15, 3265-1, 3265-6, 3265-7, 3265-8,  
3265-9, 3265-11, 3265-12.

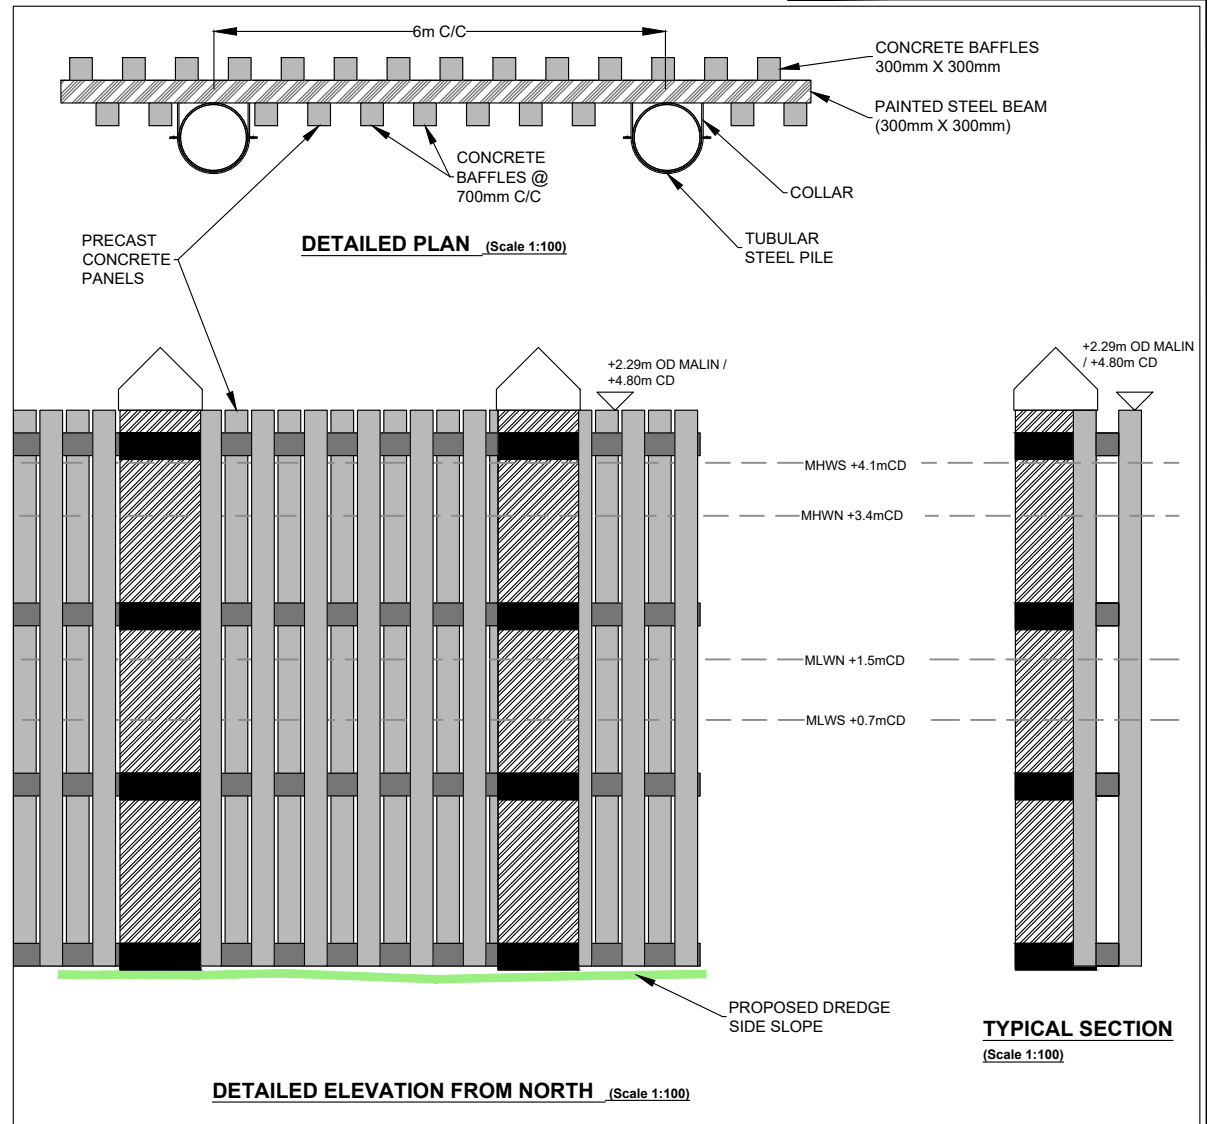

Ordnance Survey Ireland Licence No. EN 0061919  
© Ordnance Survey Ireland/Government of Ireland

APPLICATION BOUNDARY	PROPOSED BED LEVEL
PROPOSED SCOUR PROTECTION MATTRESS ON SEA BED	PROPOSED 30m HIGHMAST LIGHTING
DREDGED SIDE SLOPES	PROPOSED 15m HIGHMAST LIGHTING
PROPOSED DREDGED AREA	PROPOSED STREET LIGHTING
EXISTING BED LEVEL	

Rev	Description	By	Date	Chk'd	Auth
00	ISSUED FOR PLANNING	TJOC	07.19	SMC	AC

**ATKINS**  
Member of the SNC-Lavalin Group

**BYRNELOOBY**  
WS Atkins Ireland Ltd. & ByrneLooby Partners Ltd.  
Atkins House,  
150 Airside Business Park,  
Swords, Co. Dublin

Client: **COMHLACHT CHALAFORT**  
**ATHA CLIAITH**  
**DUBLIN PORT COMPANY**

Project: **MP2**

PLANNING			
PROPELLER WASH PROTECTION STRUCTURE			
Original Scale	Design/Drawn	Checked	Authorised
1:250 @A3	TJOC	SMC	AC
Date	Date	Date	Date
08.11.18	08.11.18	08.11.18	08.11.18
Status	Drawing Number	Rev	
P	CP1770-BLP-04-ZZ-M2-MA-0409	00	