


01  
2101  
PROPOSED HERITAGE ZONE  
Scale 1:100

**NOTES**

ALL DRAWINGS TO BE READ IN CONJUNCTION WITH MOLA ARCHITECTURE PLANNING AND DESIGN REPORT SOUTHGATE ASSOCIATES CONSERVATION STRATEGY AND INDUSTRIAL HERITAGE APPRAISAL RPS IRELAND EIAR REPORT

REFER TO ATKINS/ BYRNE LOOBY DRAWINGS AND DOCUMENTATION FOR DETAILS OF OVERALL WORKS AS PART OF THE MP2 PROJECT

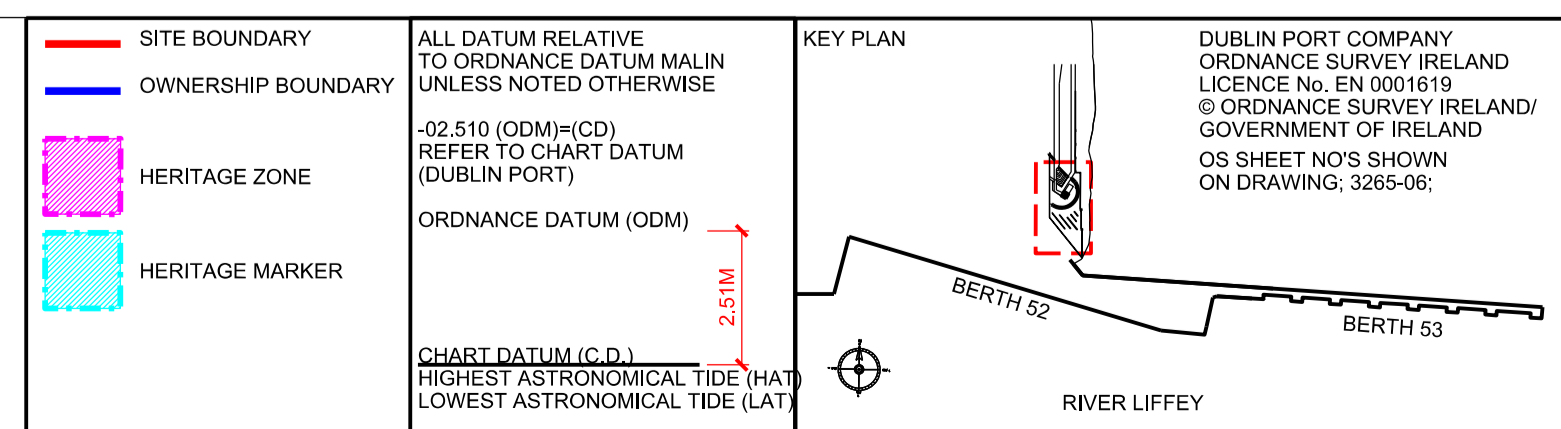

Revision	Date	Description	By
P-00	04.07.19	PLANNING ISSUE	MOLA

Drawing Status: **PLANNING**

Reply Address: 2 Donnybrook Road, Dublin 4, D04 NN50, Ireland. Telephone: +353 1 218 3900. www.mola.ie

Note: Do not scale. Use figured dimensions only. This drawing is to be read in conjunction with all relevant specifications and drawings. All dimensions to be checked on site. In the event of any discrepancies between drawings the contractor is to inform the Architect immediately.

**COMHLACHT CHALAFORT**  
ÁTHA CLIATH  
DUBLIN PORT COMPANY

**SOUTHGATE ASSOCIATES**  
RESTORATION AND CONSERVATION  
HERITAGE APPRAISAL AND ASSESSMENT

Client:	DUBLIN PORT COMPANY			<b>MOLA</b> Architecture
Project:	MP2 PROJECT			
Drawing:	HERITAGE ZONE PROPOSED PLAN PART-2			
Date:	JUL '19	Scale:	1:100	Drawn by: MOLA
Ext Ref:	CP1770	Int Ref:	18031	Stage: 02
			2101	Rev: P-00