

1 **J_L00 - Ground Floor**
1 : 200



2 **J_L01 - First Floor**
1 : 200




3 **J_L02 - Second Floor**
1 : 200



4 **J_L03 - Third Floor**
1 : 200





5 **J_L04 - Fourth Floor**
1 : 200

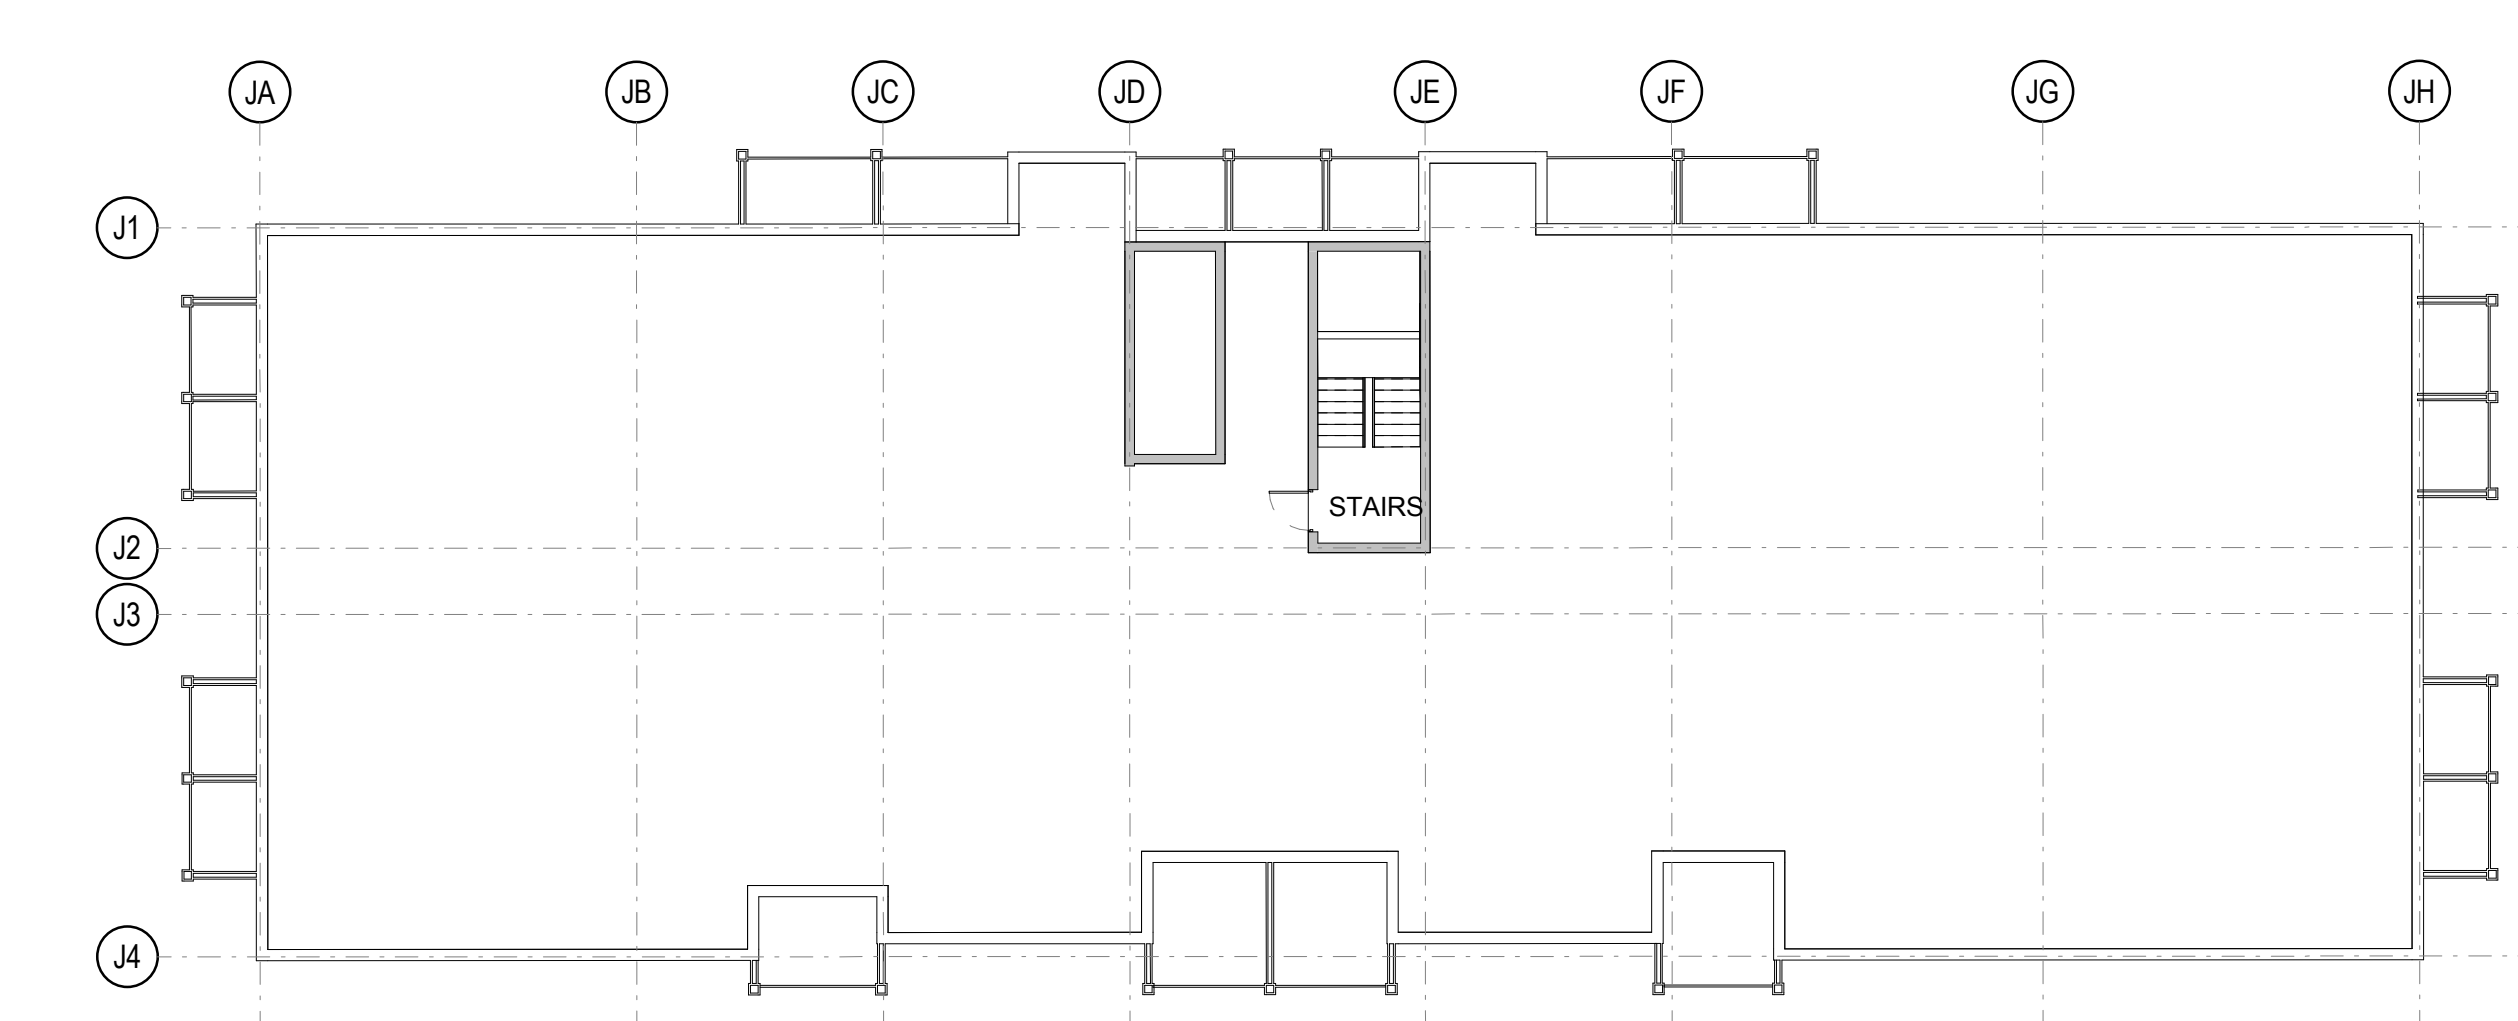

6 **J_L05 - Roof Level**
1 : 200

NOTE
ALL DIMENSIONS TO BE CHECKED ON SITE
NO DIMENSIONS TO BE SCALED FROM THIS DRAWING
THIS DRAWING IS TO BE READ IN CONJUNCTION WITH
RELEVANT CONSULTANTS DRAWINGS

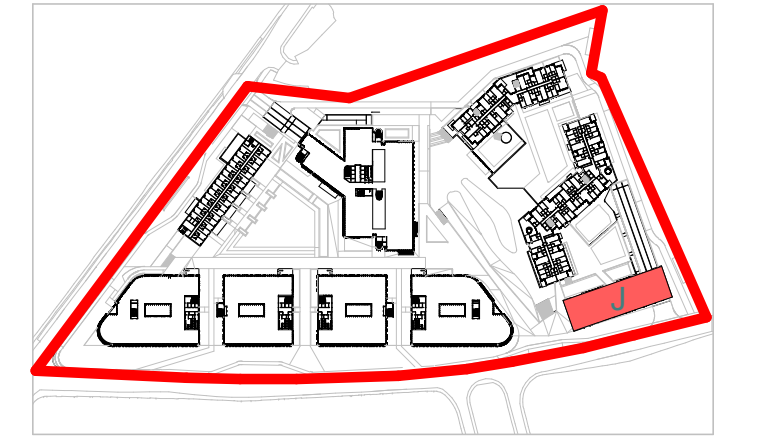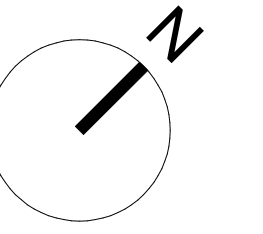

C2	08/07/2019	Phase 2: Stage 3 Submission	MD	DC
C1	08/03/2019	Phase 2: Stage 2 Submission	MD	DG
REV	DATE	DESCRIPTION		CHKD/DRW

Planning

Henry J Lyons

Architecture + Interiors
henryjlyons.com +353 1 888 3333 info@henryjlyons.com 51-54 Pearse Street Dublin D02 KA66

CLIENT
Crown Square Developments Ltd.

PROJECT
Crown Square Galway
Mixed-Use Development - Phase 2

DATE 02/21/19
SCALE: 1 : 200 @A1
DRAWN Author
CHECKED Checker
MODEL FILE NAME CSG-HJL-PL-ZZ-M3-A-0000

DRAWING
L00 - 05 - Ground to Roof Floor
Level

HJL JOB No. 950144 DRAWING NUMBER CSG - HJL - J - XX - DR - A - J1001

DRAWING STATUS: ISSUED FOR PLANNING APPROVAL A1 C2

COPYRIGHT © HENRY J LYONS