


**LEGEND:**

PROPOSED EXTENT OF DEVELOPMENT —

LAND WITHIN DEVELOPERS OWNERSHIP —

- NOTES:**
1. ALL ROAD MARKINGS TO BE IN ACCORDANCE WITH CHAPTER 7 OF THE DEPARTMENT OF TRANSPORT TRAFFIC SIGNS MANUAL. ROAD MARKINGS SHOWN ARE TO ILLUSTRATE DESIGN INTENT FOR PLANNING APPLICATION PURPOSES AND ARE SUBJECT TO GALWAY CITY COUNCIL APPROVAL.
  2. IMPROVEMENT TO PUBLIC LIGHTING ARE NOT PART OF THE SCHEME
  3. ADDITIONAL ROAD MARKINGS AND SIGNS MAY BE PROVIDED AT DETAILED DESIGN STAGE FOLLOWING FURTHER CONSULTATION WITH GALWAY CITY COUNCIL

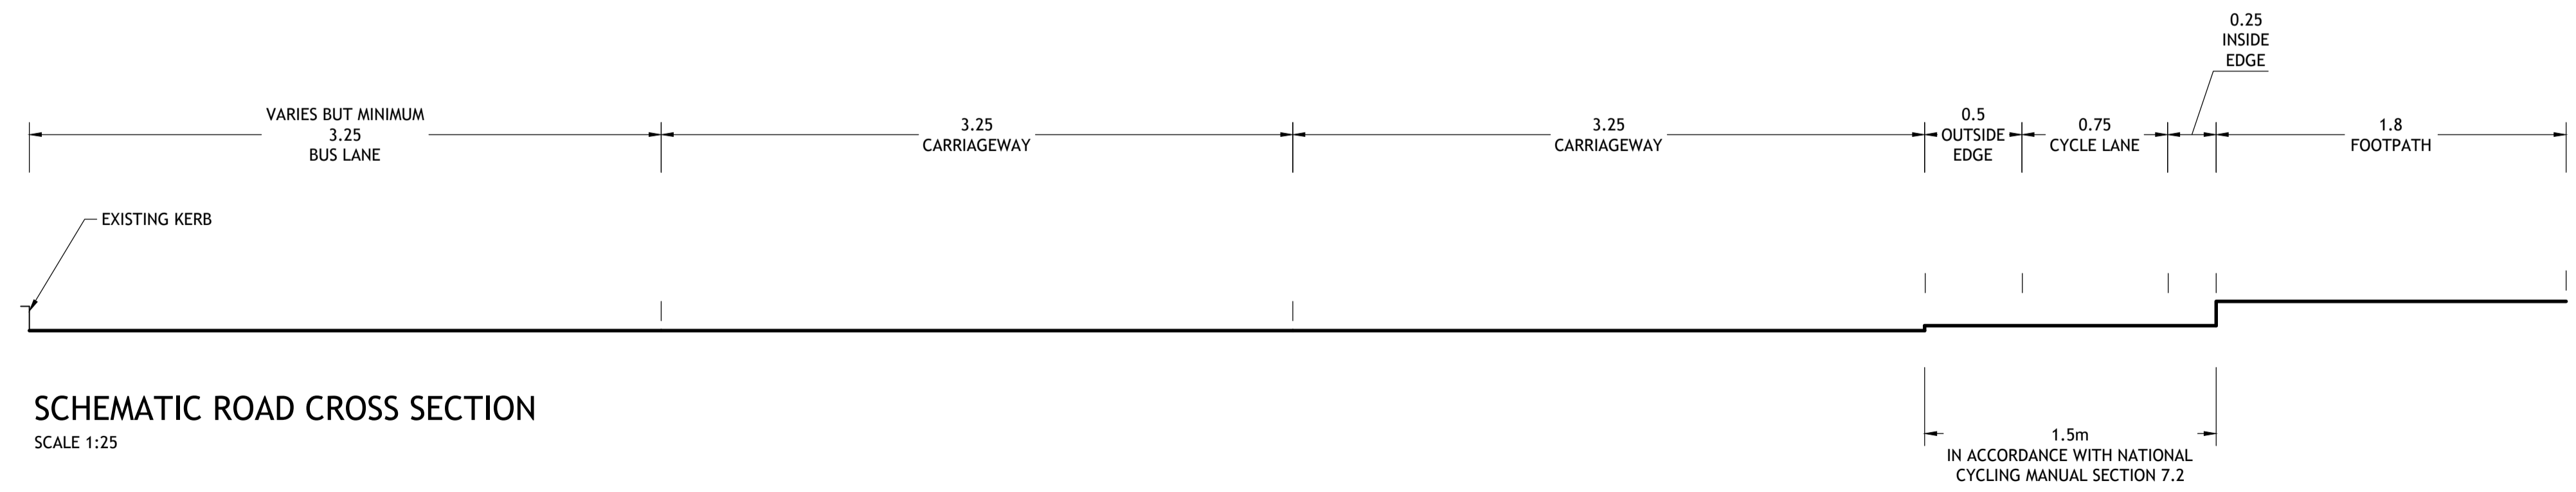

**SCHEMATIC ROAD CROSS SECTION**  
SCALE 1:25

© PUNCH Consulting Engineers  
This drawing and any design hereon is the copyright of the Consultants and must not be reproduced without their written consent. All drawings remain the property of the Consultants. Figured dimension only to be taken from this drawing. Consultants to be informed immediately of any discrepancies before work proceeds.

Date Drawn: OCTOBER 2018  
Drawn By: IBS  
Date Issued: 09.07.2019  
Issued By: FM



Rev	Amendment	By	Date
PL0	ISSUED FOR PLANNING	JB	19/10/2018
PL1	ISSUED FOR PLANNING	DP	14/02/2019
PL2	ISSUED FOR PLANNING	FM	09/07/2019

Client:  
**CROWN SQUARE DEVELOPMENTS LTD.**

Job: CROWN SQUARE, GALWAY  
Title: PROPOSED ROAD RE-ALIGNMENT - SHEET 5 OF 5  
**PUNCH** consulting engineers  
Dublin|Limerick|Cork|Galway|Glasgow  
Carnegie House, Library Road, Dun Laoghaire, Co. Dublin, A96 C7W7  
IRL: +353 1 271 2200 www.punchconsulting.com

Stage: PLANNING  
Scale @ A1: 1:250  
Technician Check: IBS  
Engineer Check: RD  
Approved: RS  
Drawing No: 183106-024  
Rev: PL2