





1 **G_L00_Ground Floor**
1 : 200

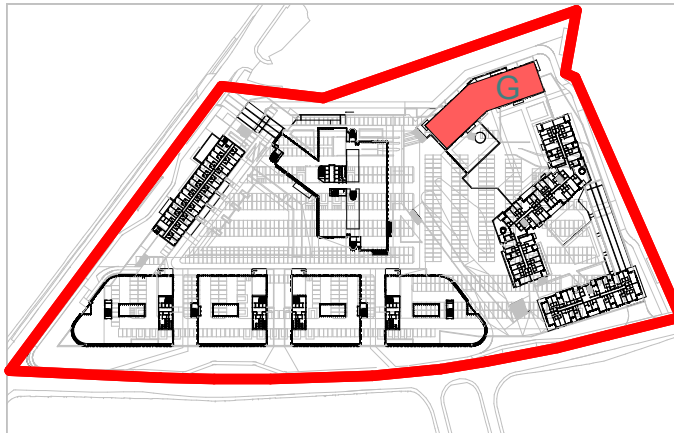

2 **G_L01_First Floor**
1 : 200

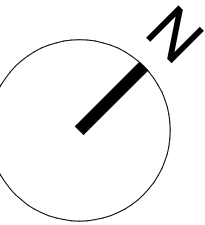

C2	08/07/2019	Phase 2: Stage 3 Submission	MD	DC
C1	08/03/2019	Phase 2: Stage 2 Submission	MD	DG
REV	DATE	DESCRIPTION	CHKD	DRW

Planning

Henry J Lyons

Architecture + Interiors
henryjlyons.com
+353 1 888 3333
info@henryjlyons.com
51-54 Pearse Street
Dublin D02 KA66

CLIENT
Crown Square Developments Ltd.

PROJECT
**Crown Square Galway
Mixed-Use Development - Phase 2**

DATE 02/20/19
SCALE: 1 : 200 @A1
DRAWN Author
CHECKED Checker
MODEL FILE NAME CSG-HJL-PL-ZZ-M3-A-0000

DRAWING
**L00 - 01 - Ground & First Floor
Level**

HJL JOB No. **950144** DRAWING NUMBER **CSG - HJL - G - ZZ - DR - A - G1001**

DRAWING STATUS: ISSUED FOR PLANNING APPROVAL A1 C2

COPYRIGHT © HENRY J LYONS