


Copyright and ownership of this drawing is vested in RKD Architects, whose prior written consent is required for its use, reproduction or for publication to any third party. All rights reserved by the law of copyright and by international copyright conventions are reserved to RKD Architects and may be protected by court proceedings for damages and/or injunctions and costs. RKD Architects' Quality Management Systems are independently certified to ISO 9001:2015.

Notes:

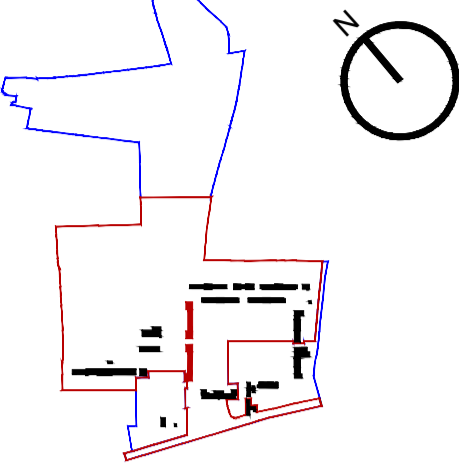

BOUNDARY LEGEND


- PHASE ONE SITE BOUNDARY
- MASTERPLAN SITE BOUNDARIES

- WAYLEAVE


- BUILDINGS (TO BE DEMOLISHED)

- AREA OF PROPOSED WORKS ON ROAD OUTSIDE THE OWNERSHIP OF THE APPLICANT SHOWN HATCHED RED


① 110
② 105
③ 100

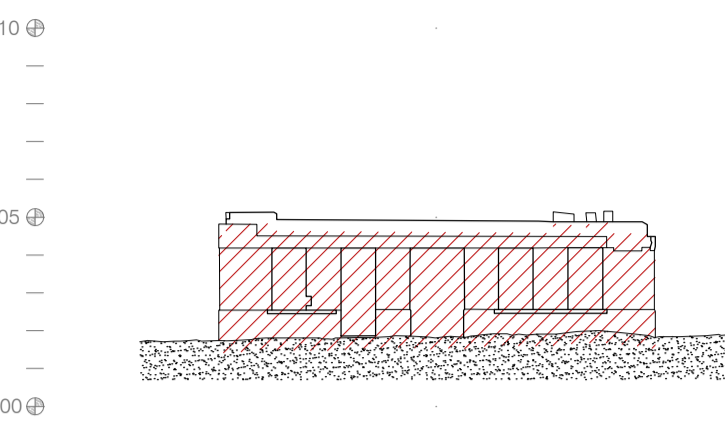


ELEVATION 1

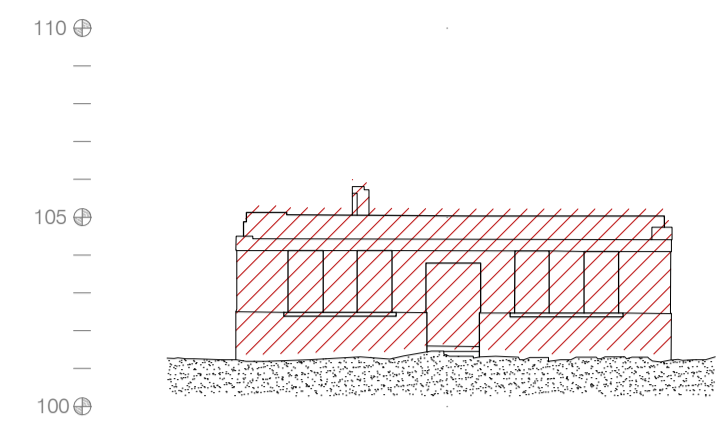


ELEVATION 2

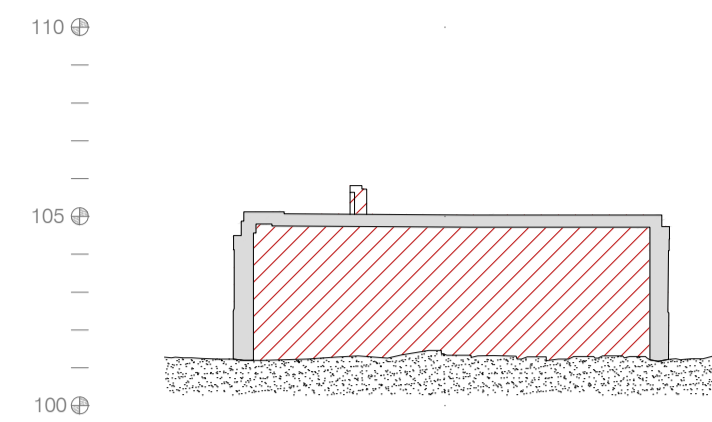


SECTION 1

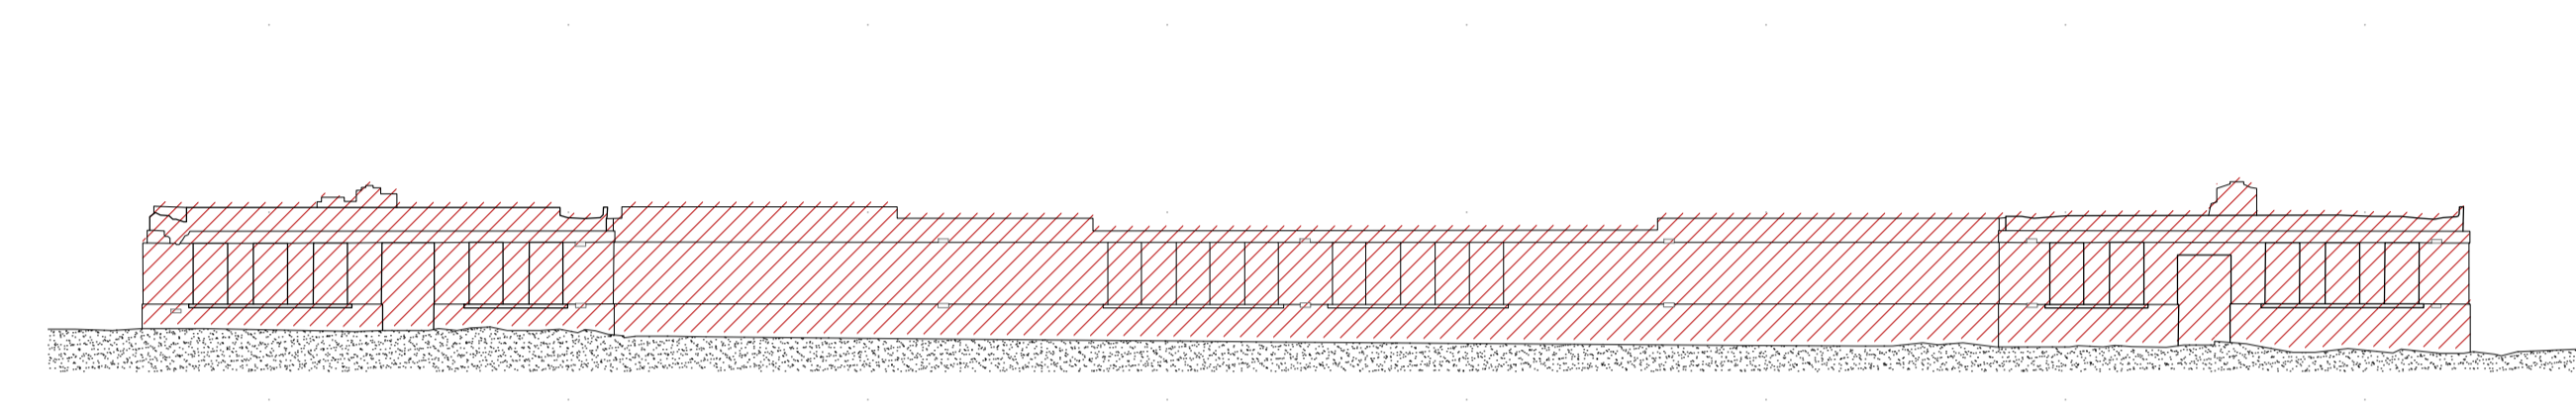


ELEVATION 3

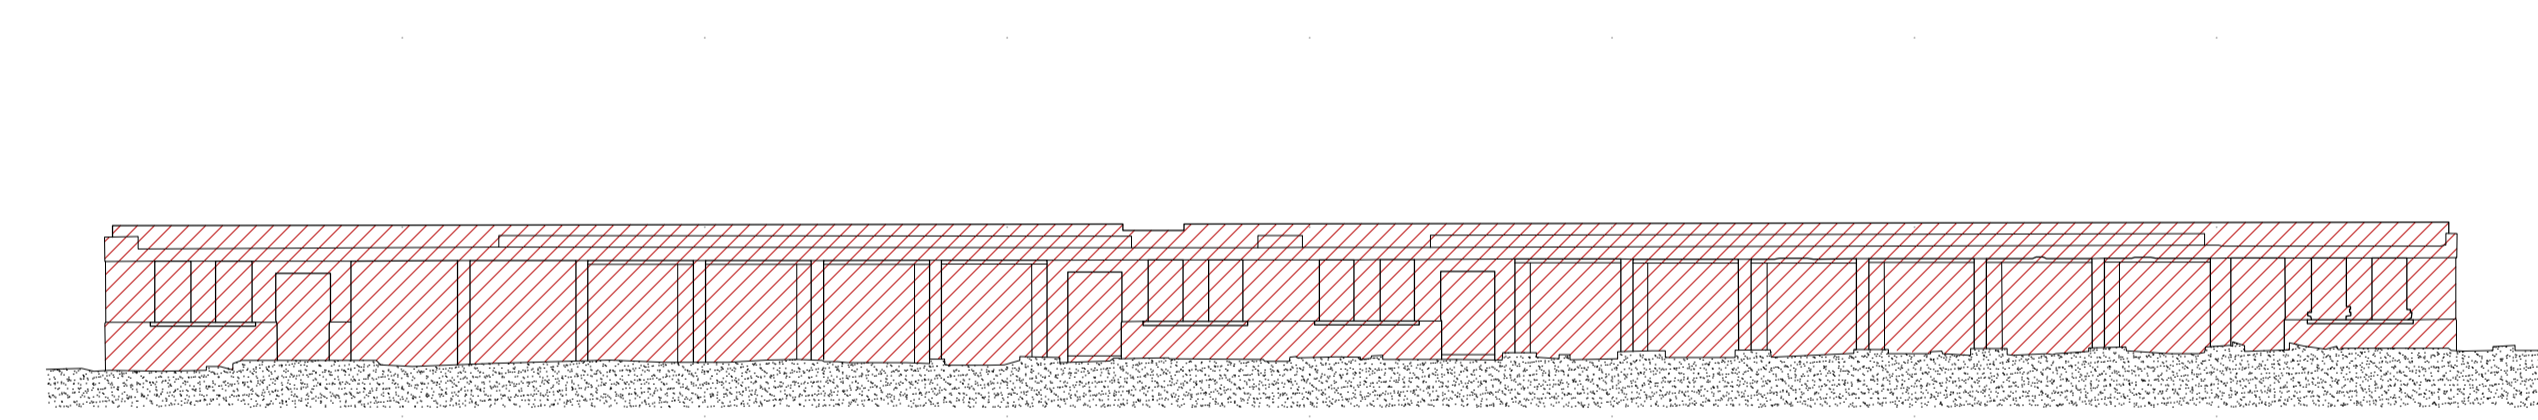


ELEVATION 4

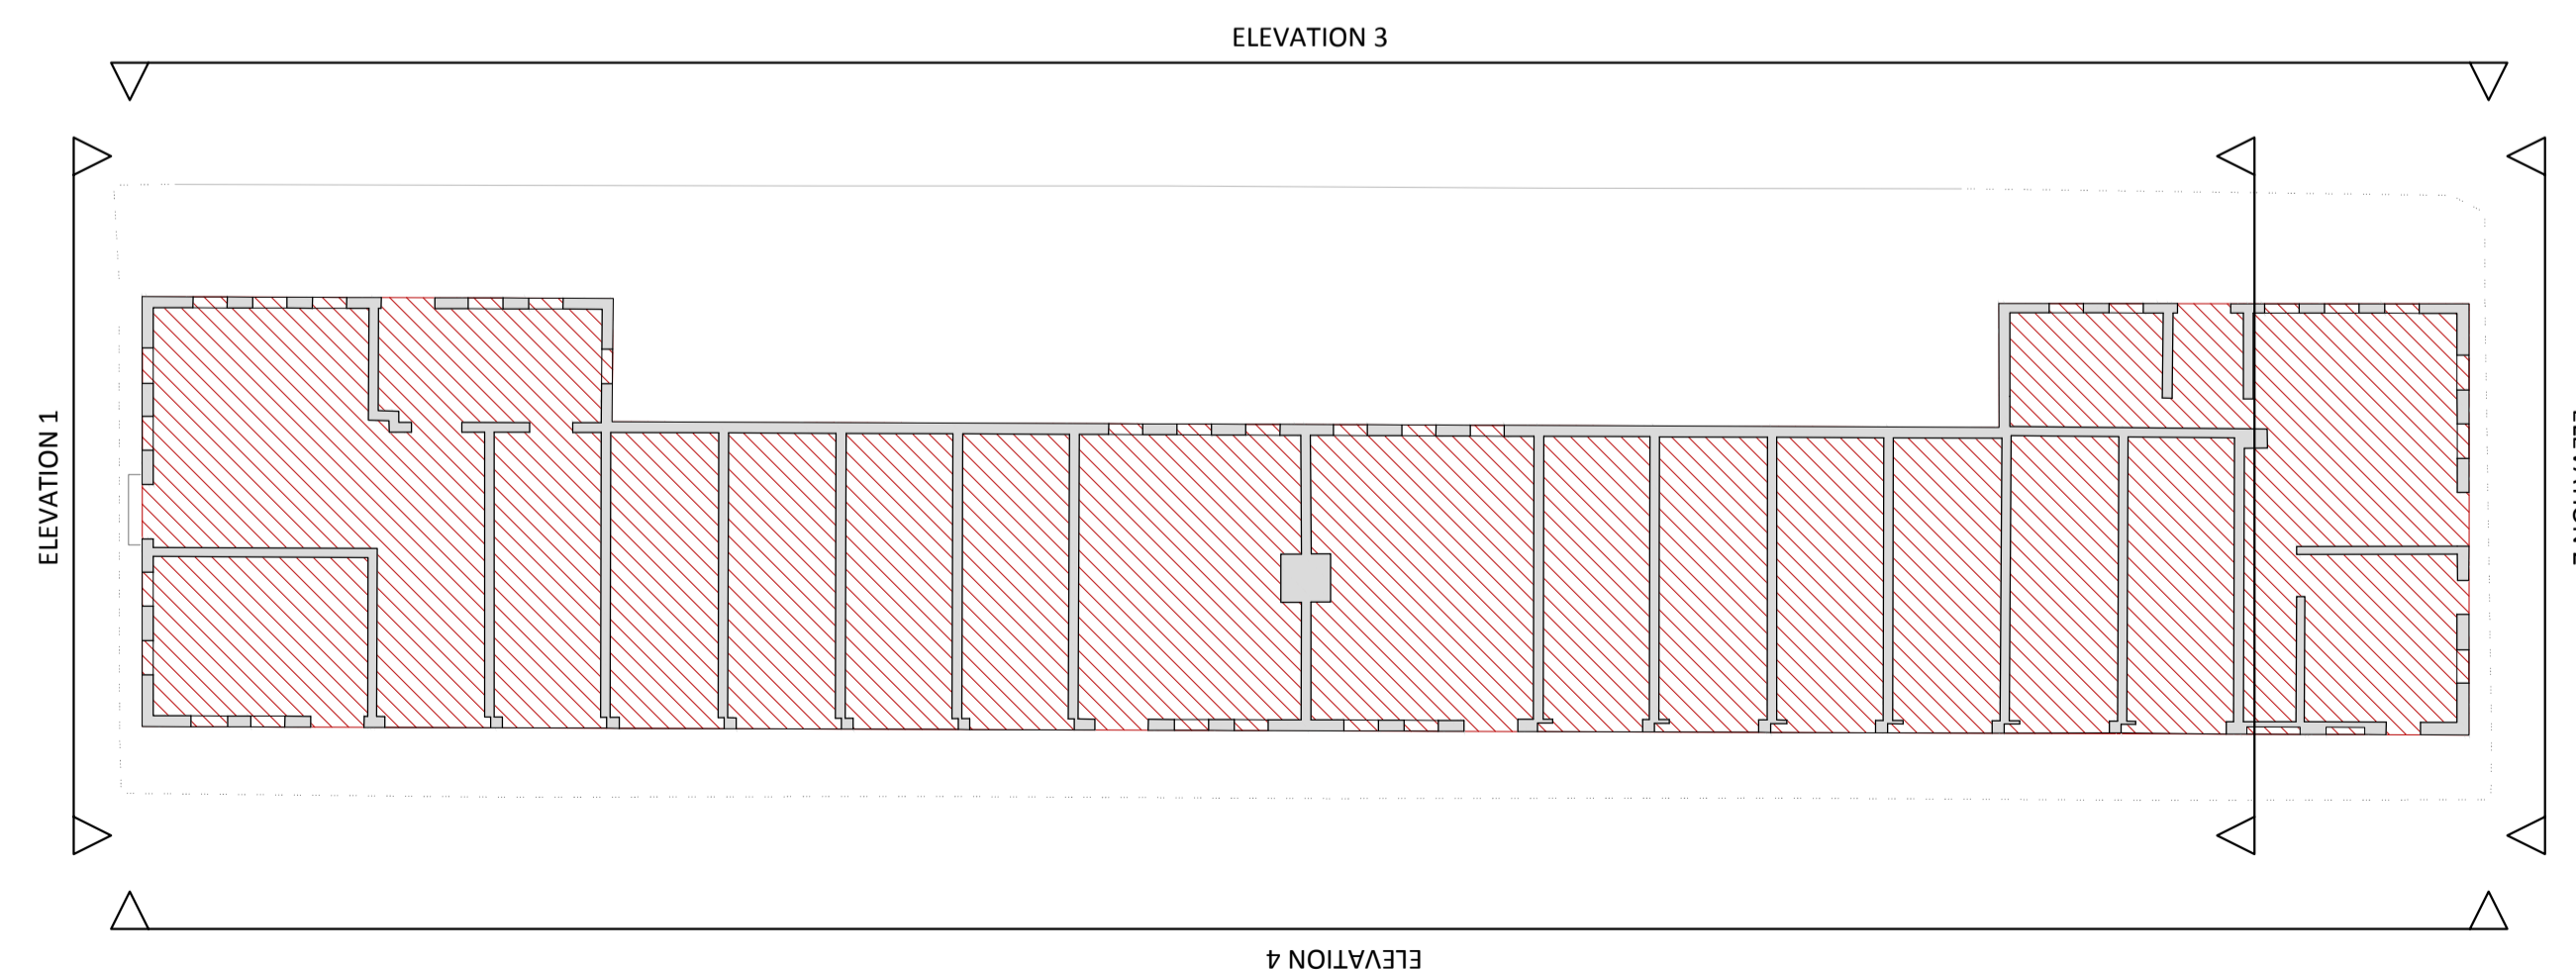


BUILDING 15

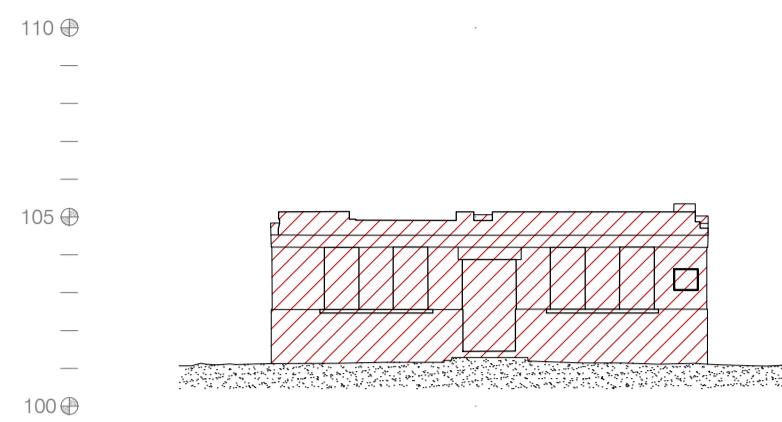


ELEVATION 1

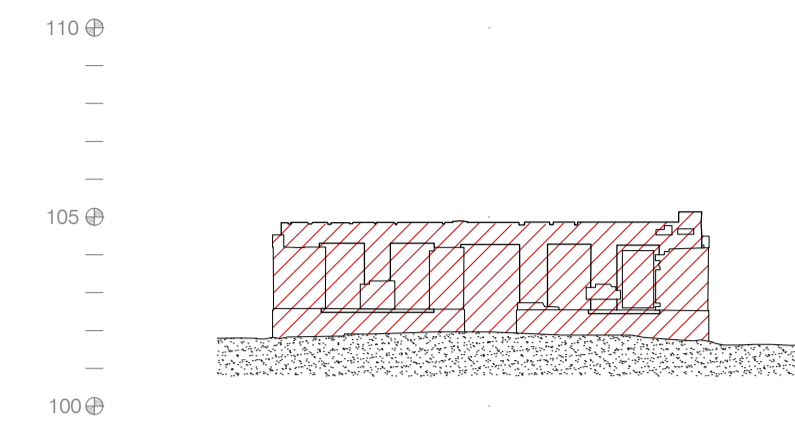


ELEVATION 2

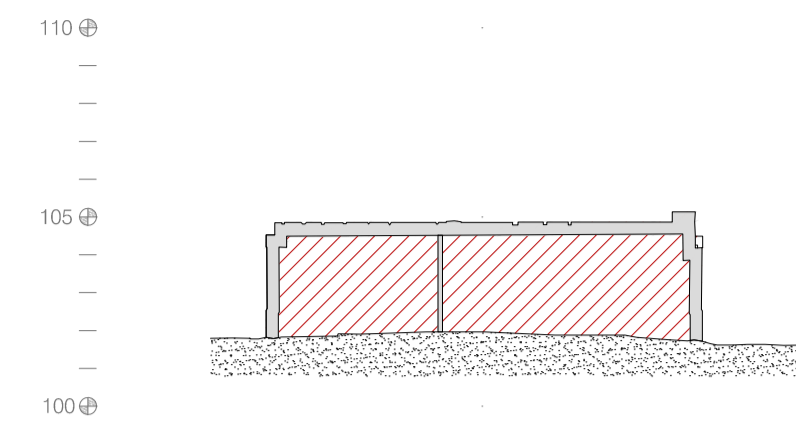


SECTION 1

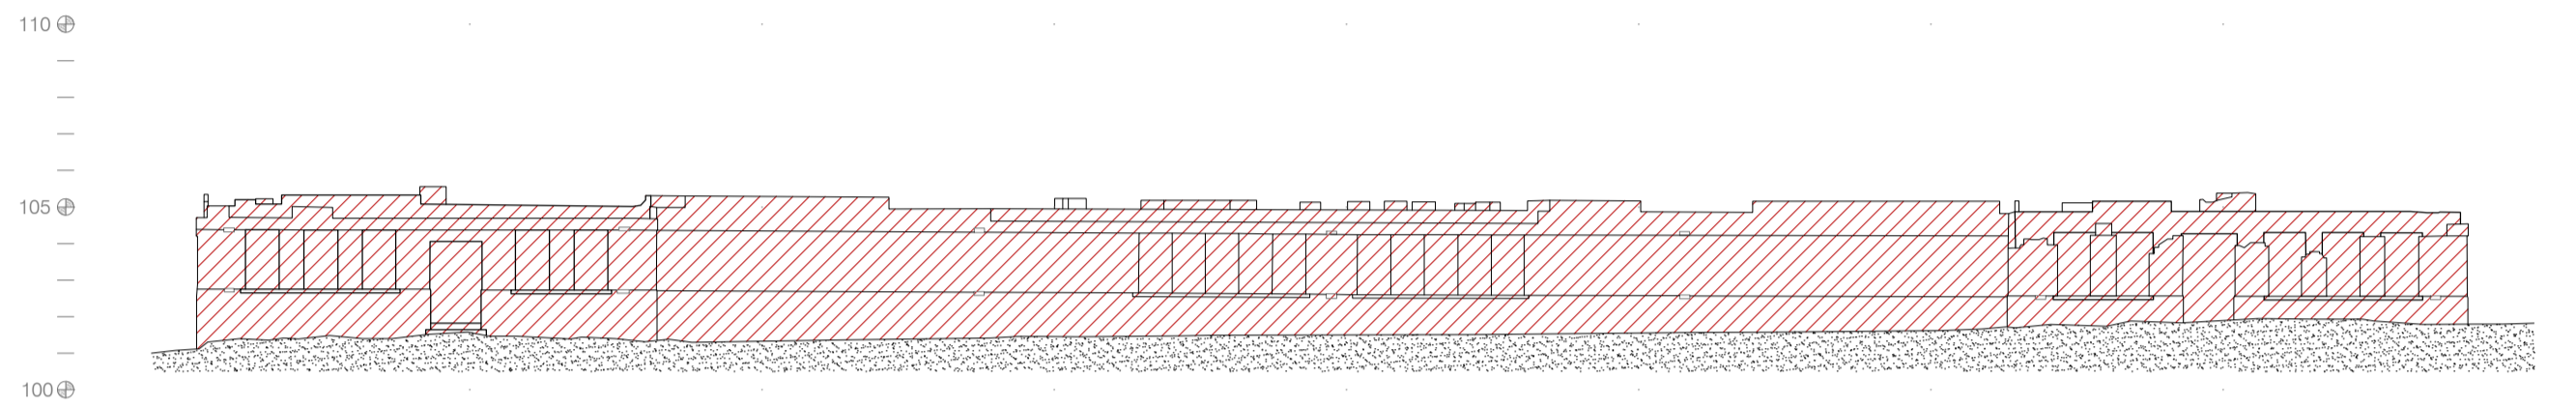

ELEVATION 3

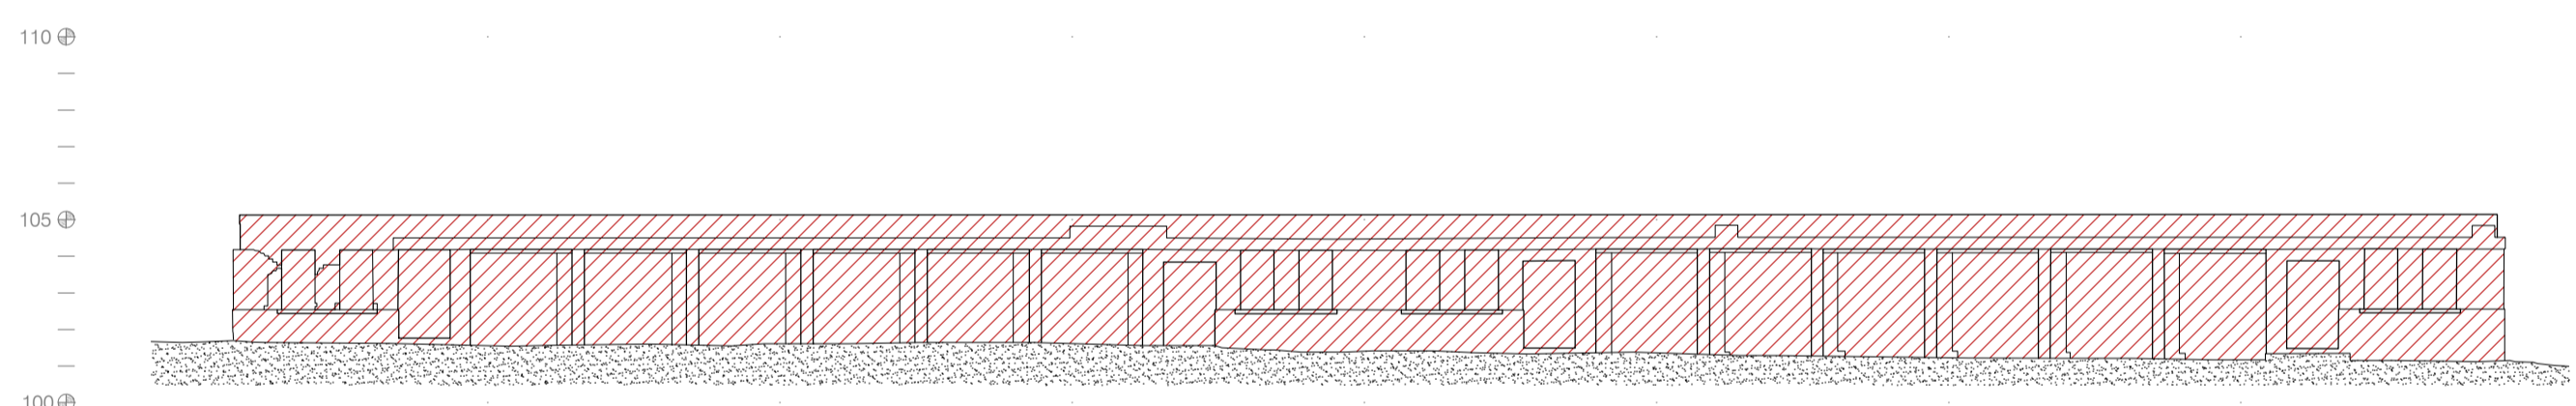

ELEVATION 4

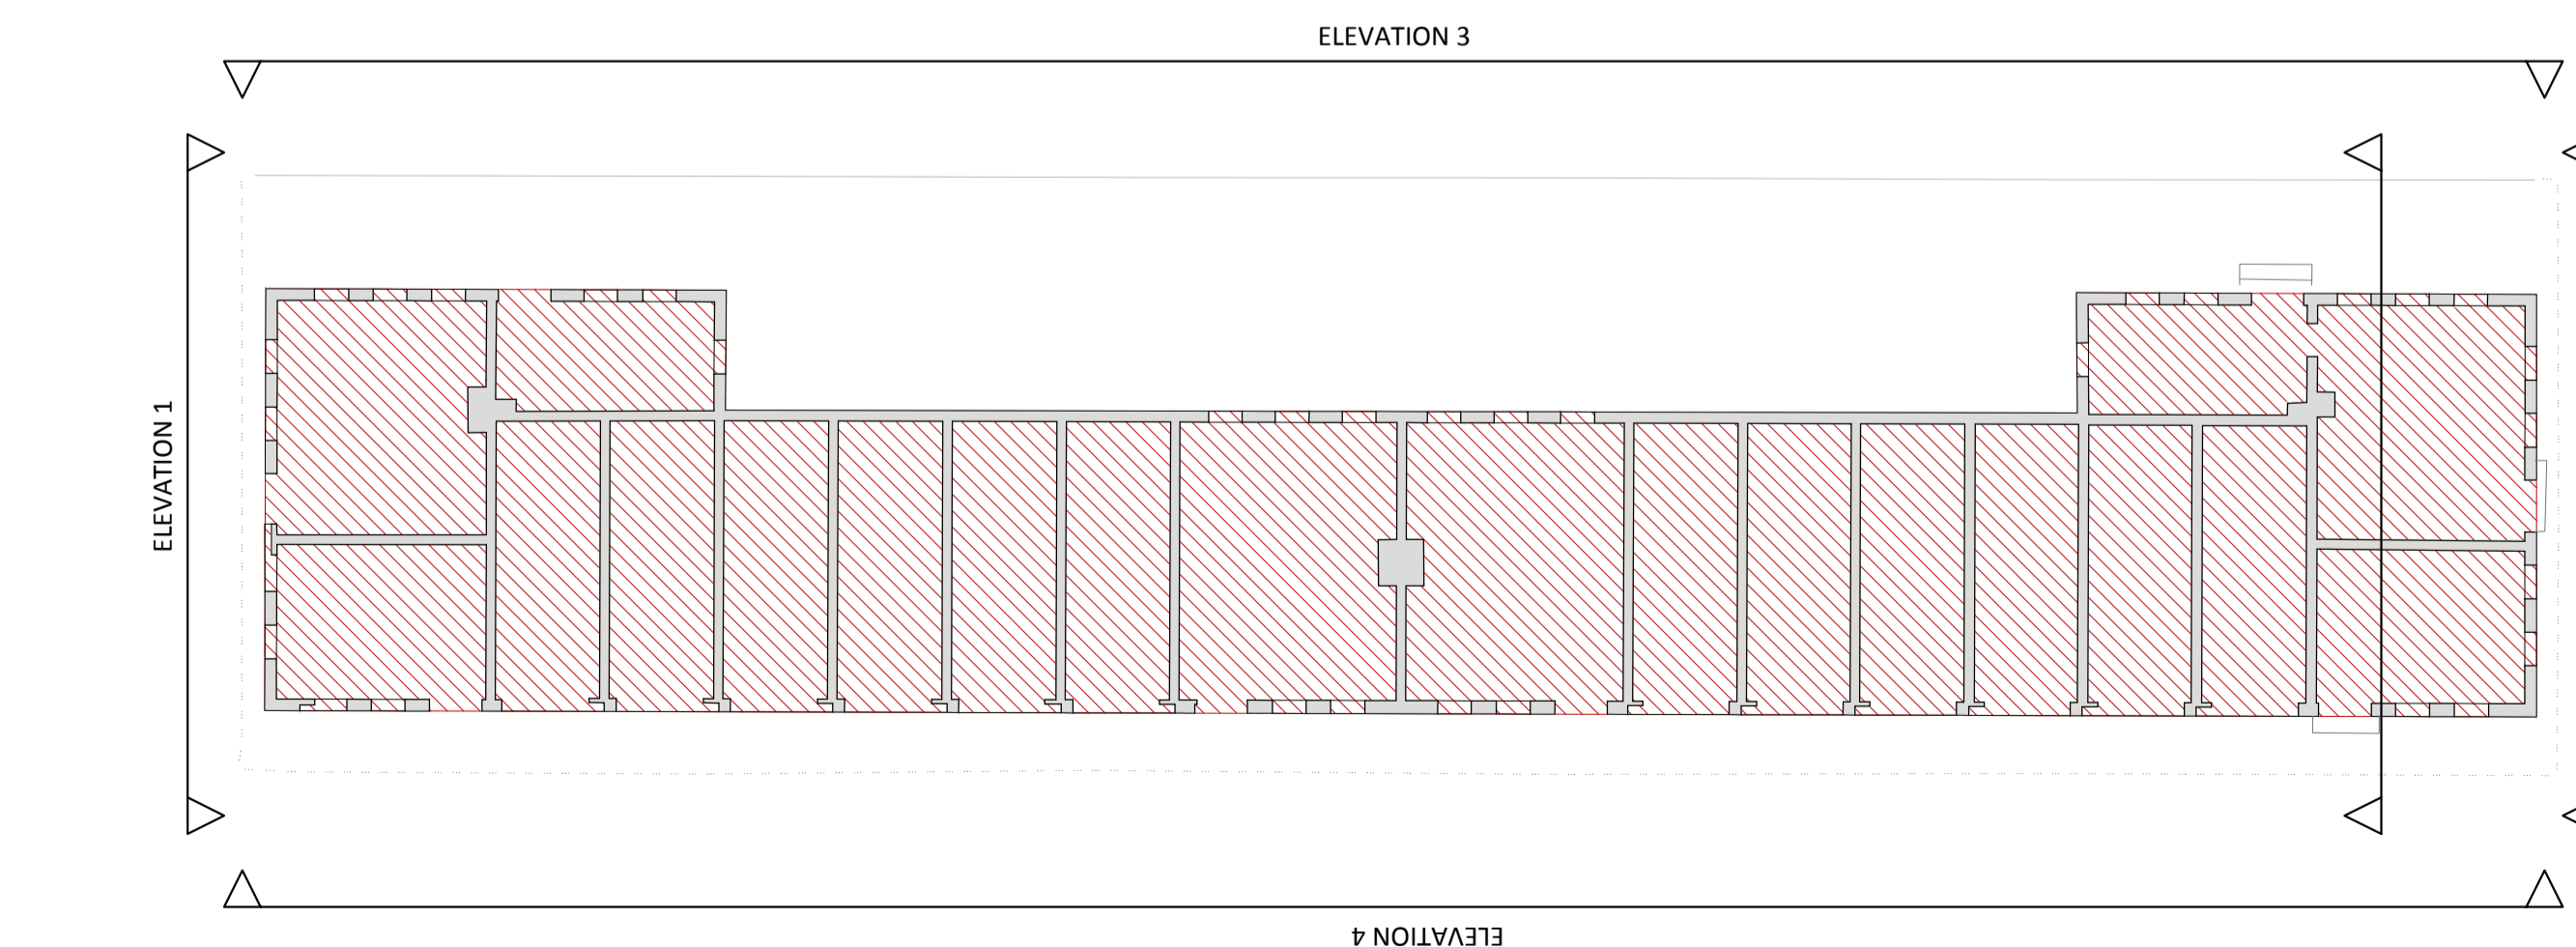

BUILDING 16

REV	DATE	CHK BY	SG	SHD SUBMISSION	DESCRIPTION

BALLYMOUNT PROPERTIES LTD.

PLANNING

PROJECT RESIDENTIAL AND NEIGHBOURHOOD CENTRE DEVELOPMENT (PHASE 1)

PROJECT ADDRESS FORMER MAGEE BARRACKS SITE KILDARE TOWN

DWG TITLE BUILDINGS 15 & 16 DEMOLITION DRAWINGS

DWG NO A1055

REV	PROJECT NO	SCALE
A	18166	1:200

DATE	DRN	CB	CHK	SG
23/07/2019				

