



All dimensions to be checked on site. Figured dimensions take preference over scaled dimensions. Any errors or discrepancies to be reported to the Architect. This drawing may not be edited or modified by the recipient.

Copyright and ownership of this drawing is vested in RKD Architects, whose prior written consent is required for its use, reproduction or for publication to any third party. All rights reserved by the law of copyright and by international copyright conventions are reserved to RKD Architects and may be protected by court proceedings for damages and/or injunctions and costs. RKD Architects' Quality Management Systems are independently certified to ISO 9001:2015.

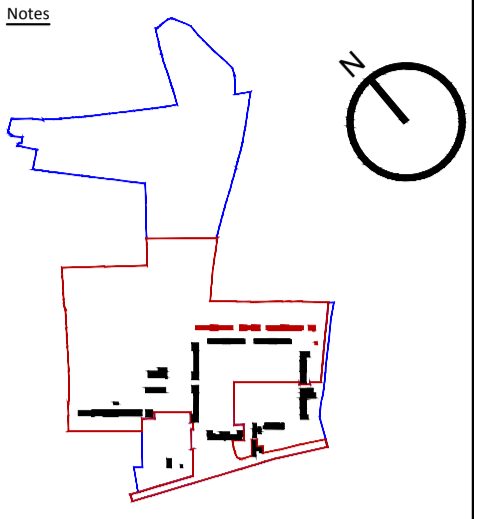


- BOUNDARY LEGEND**
- PHASE ONE SITE BOUNDARY
 - MASTERPLAN SITE BOUNDARIES
 - WAYLEAVE
 - BUILDINGS (TO BE DEMOLISHED)
 - AREA OF PROPOSED WORKS ON ROAD OUTSIDE THE OWNERSHIP OF THE APPLICANT SHOWN HATCHED RED

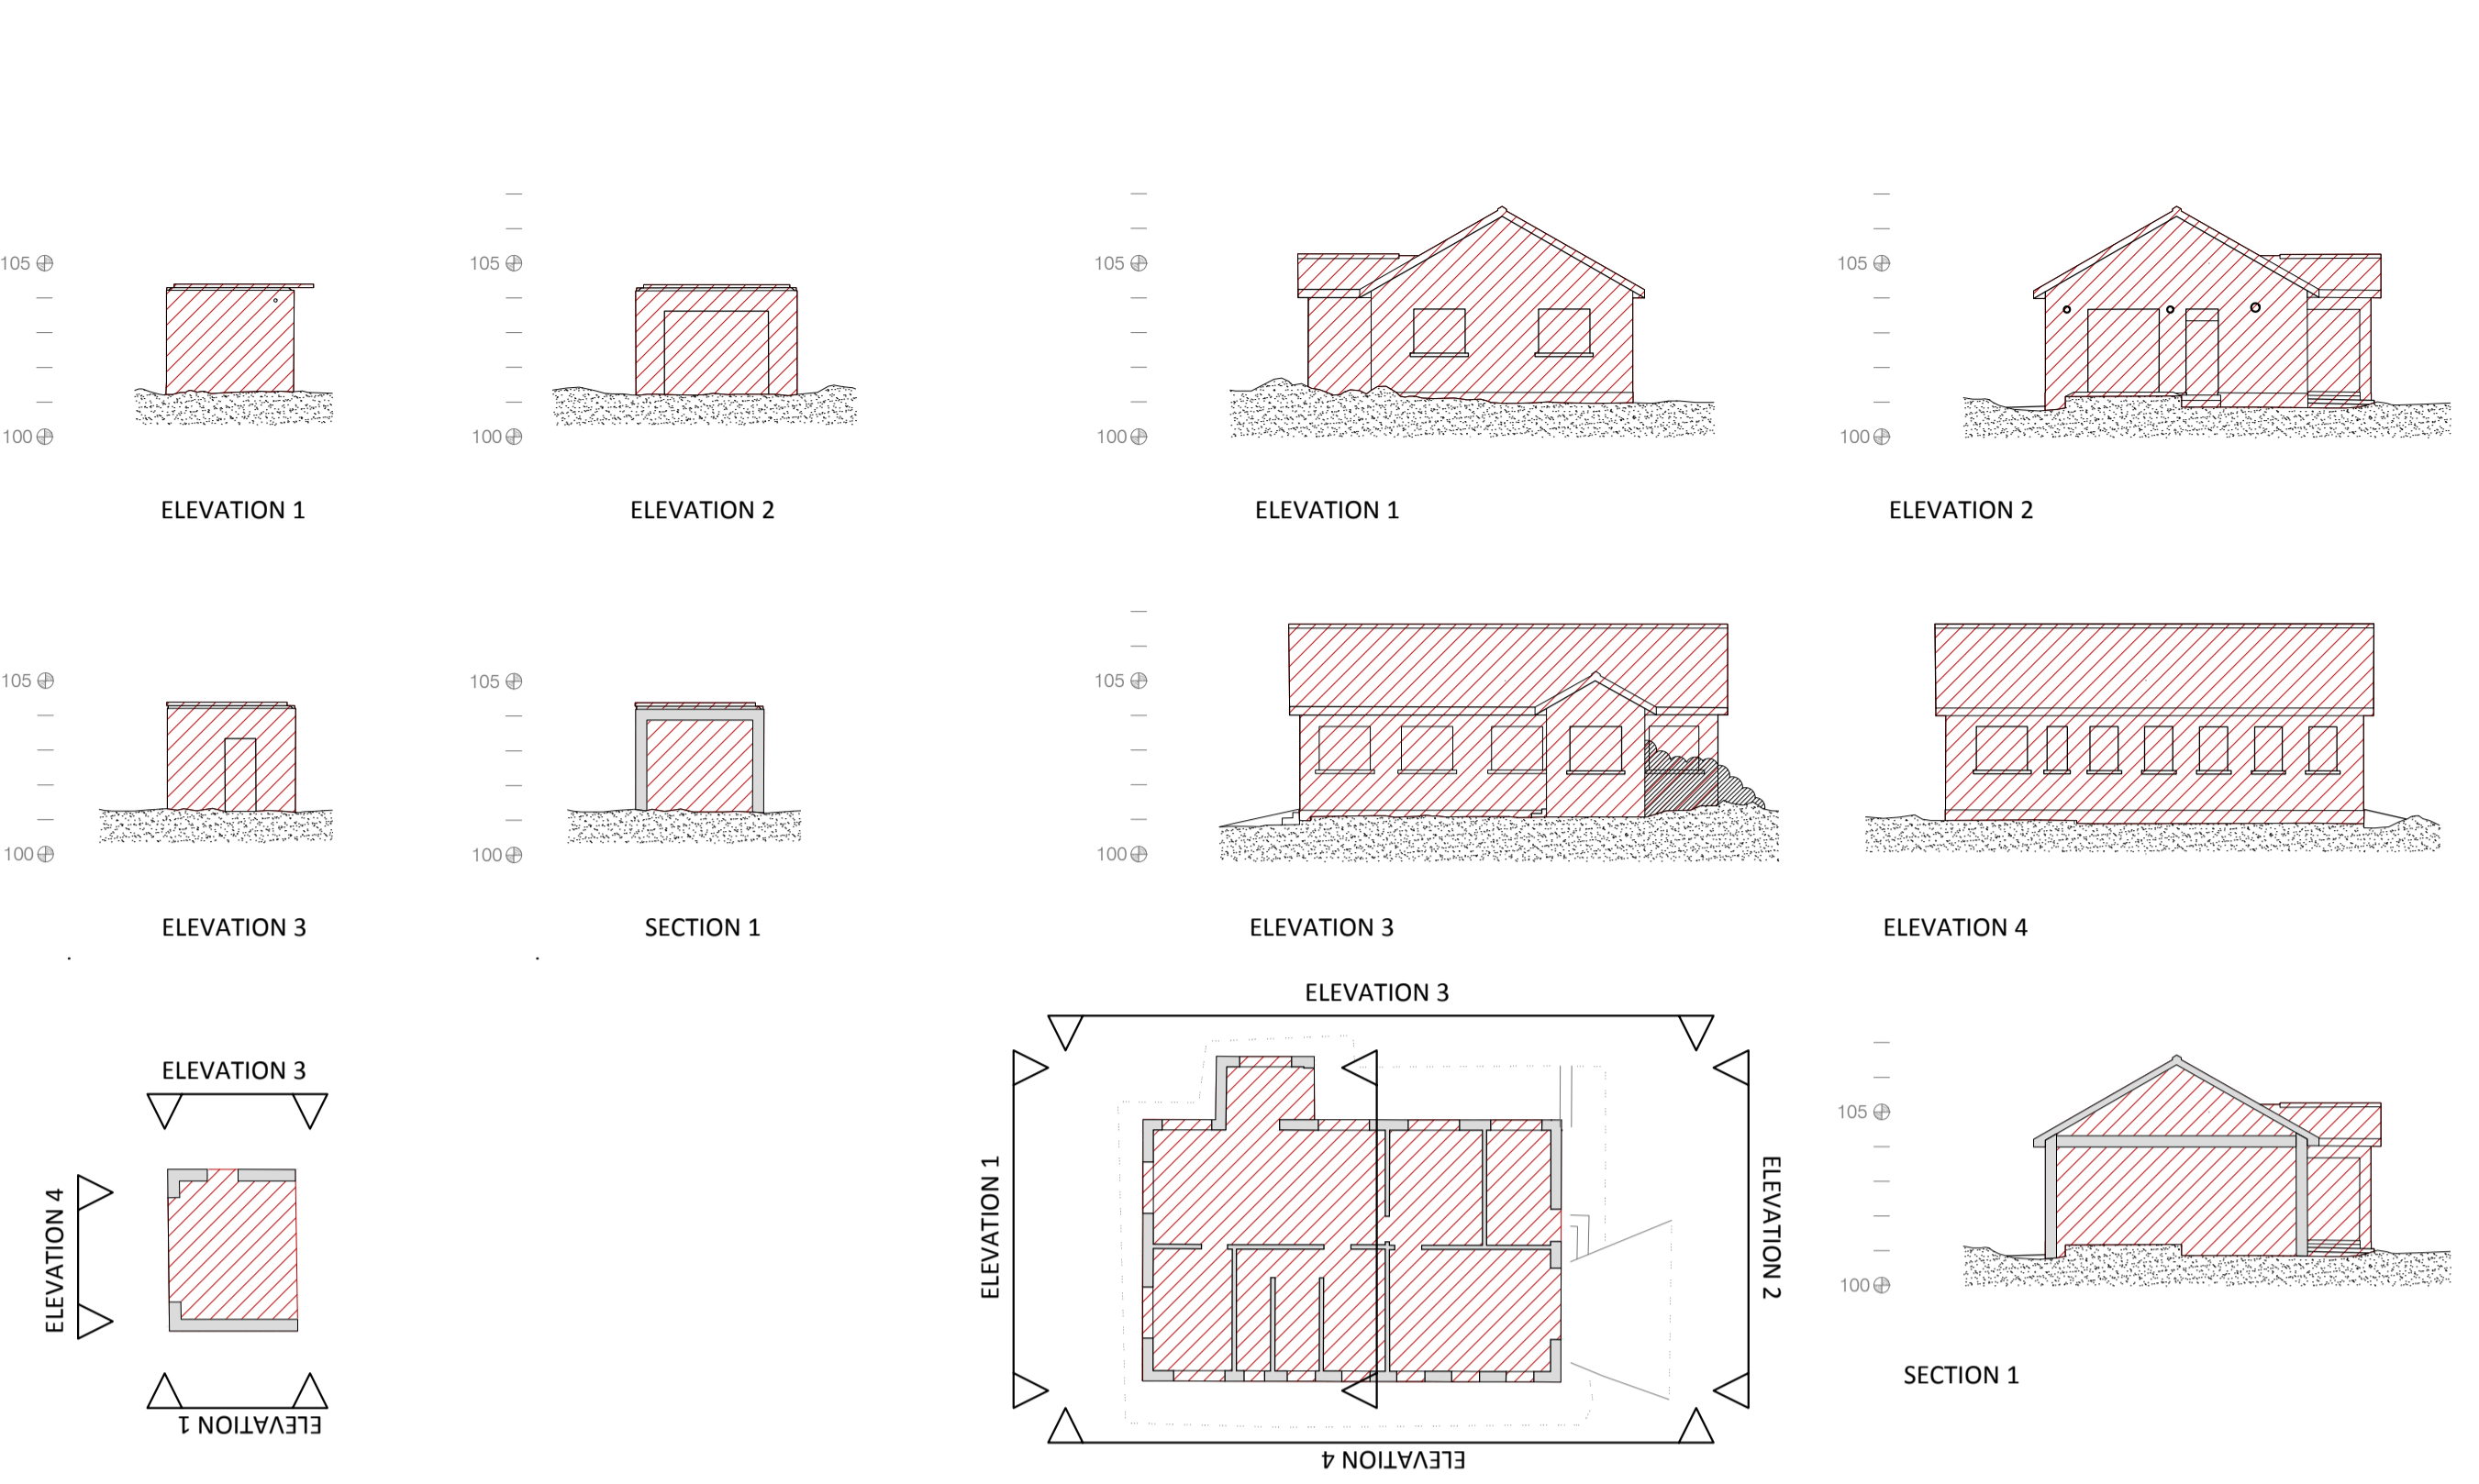


BUILDING 19


BUILDING 20

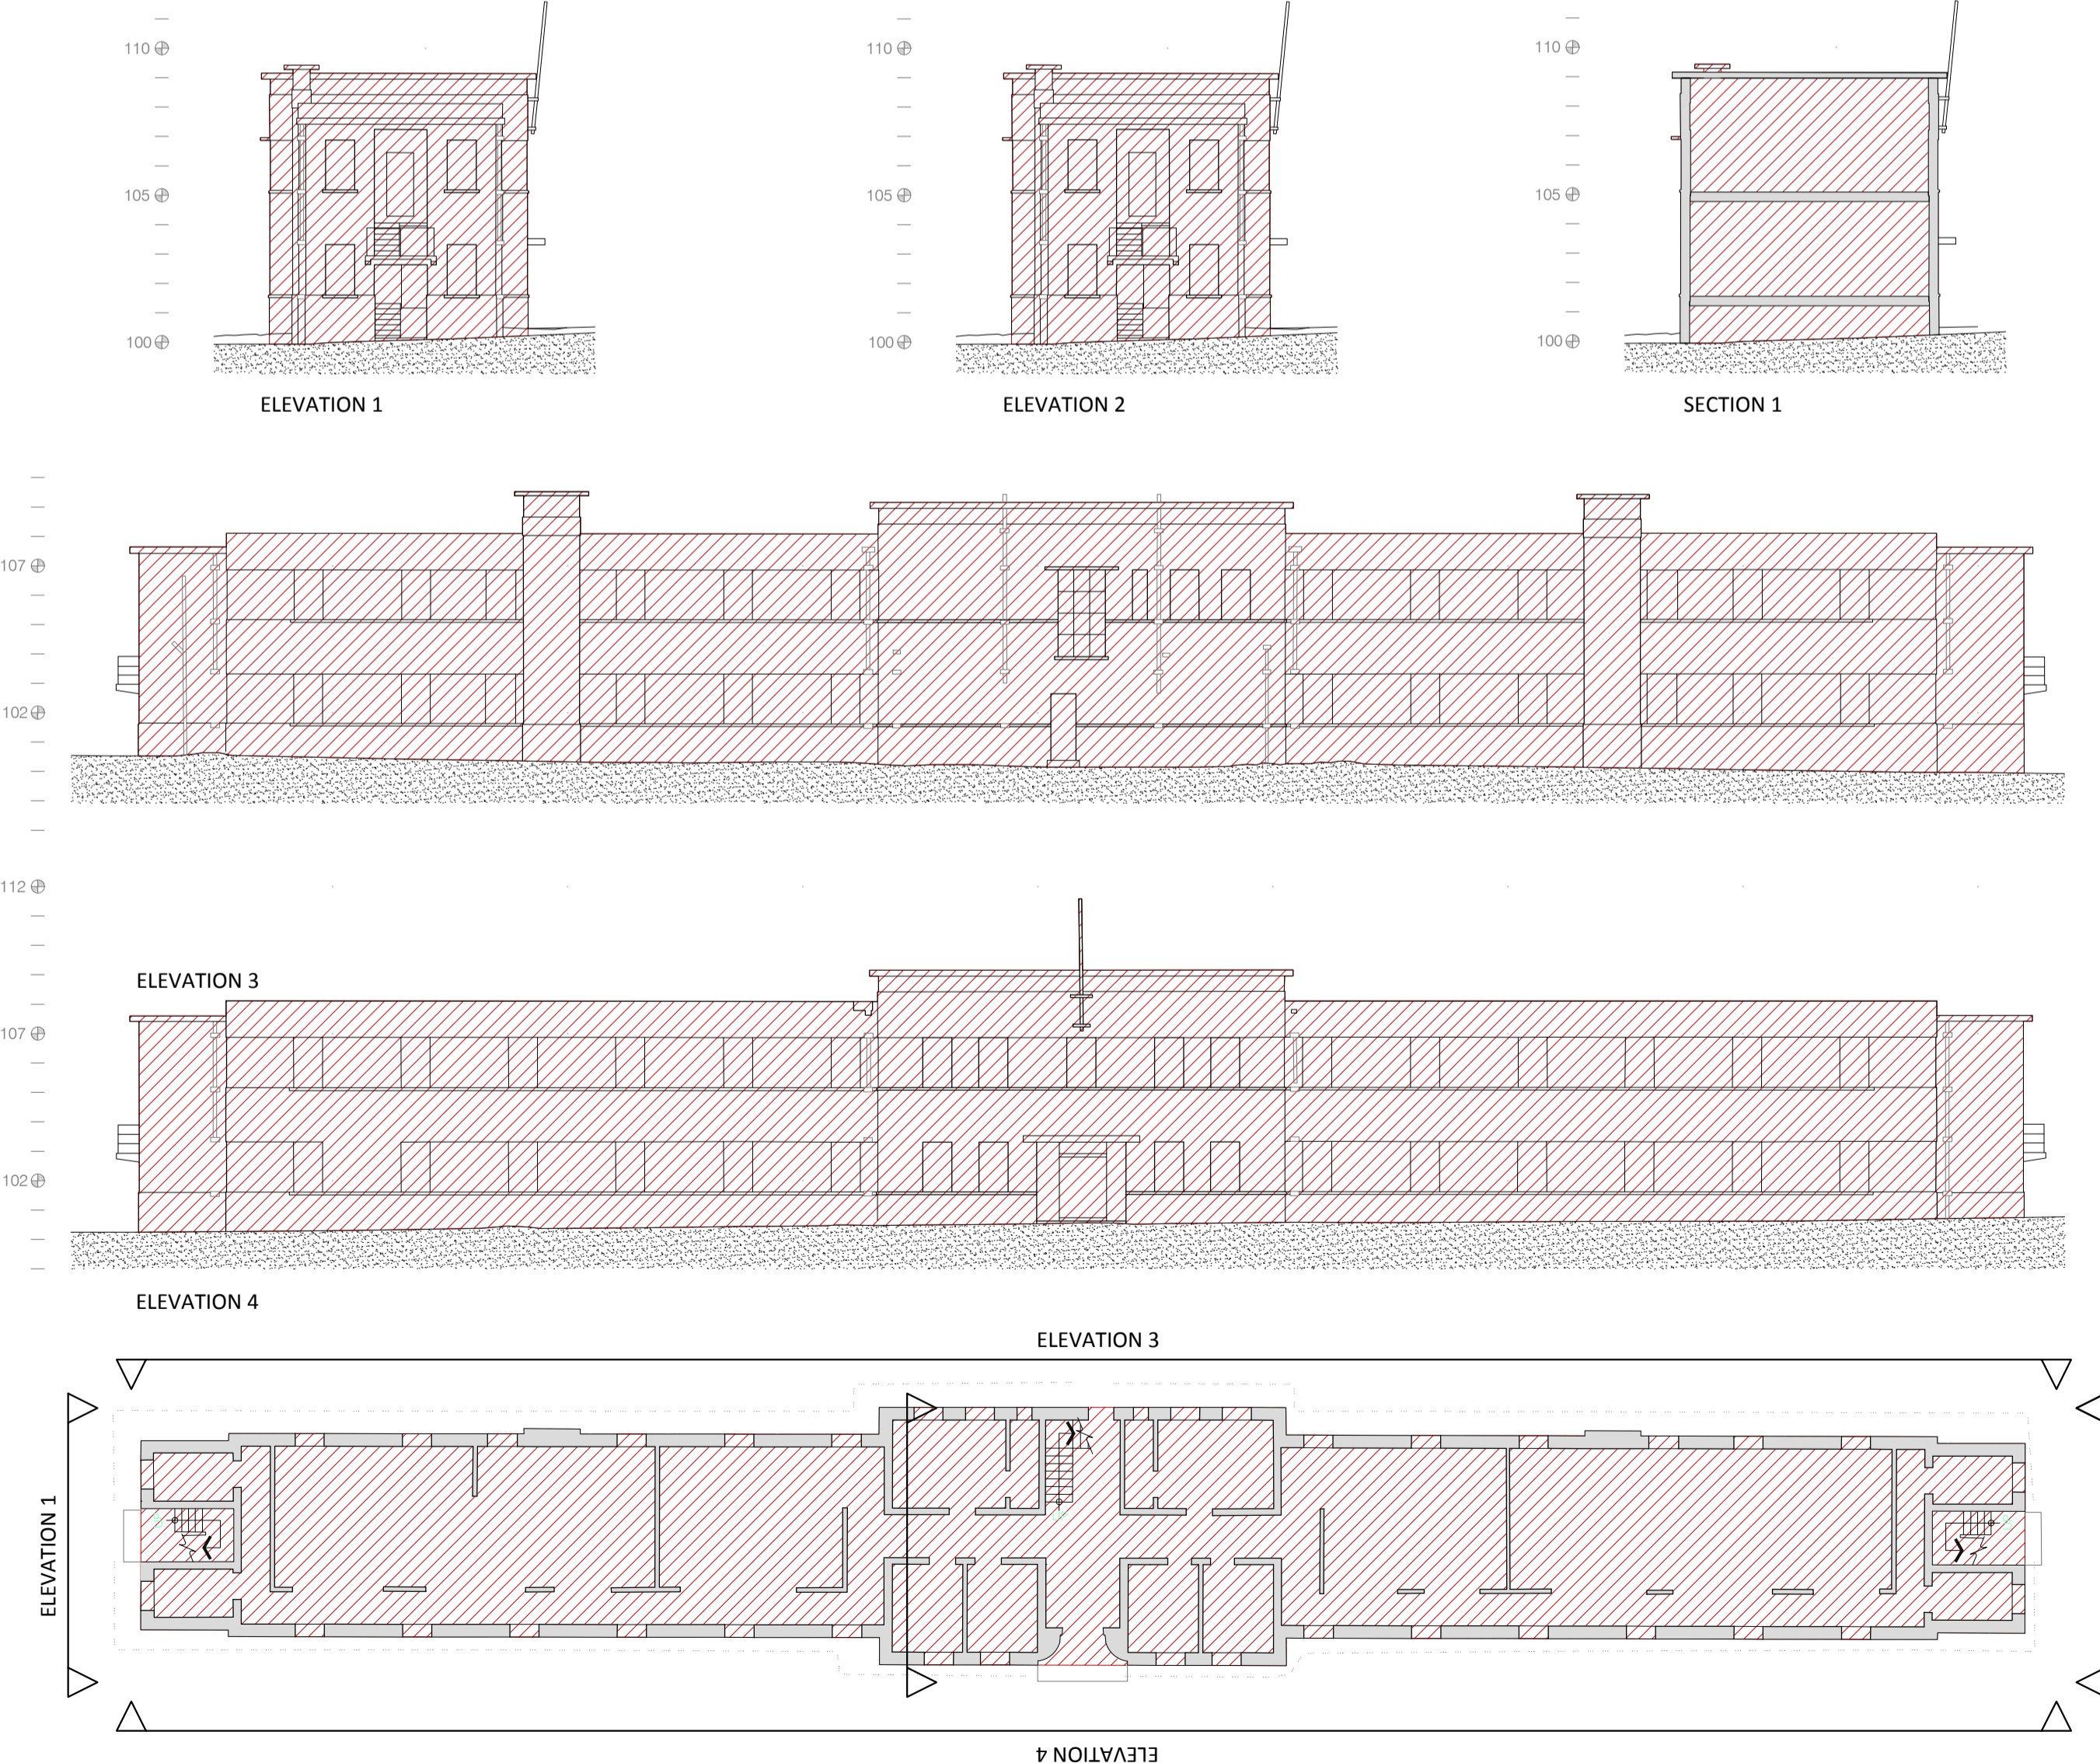

BUILDING 21

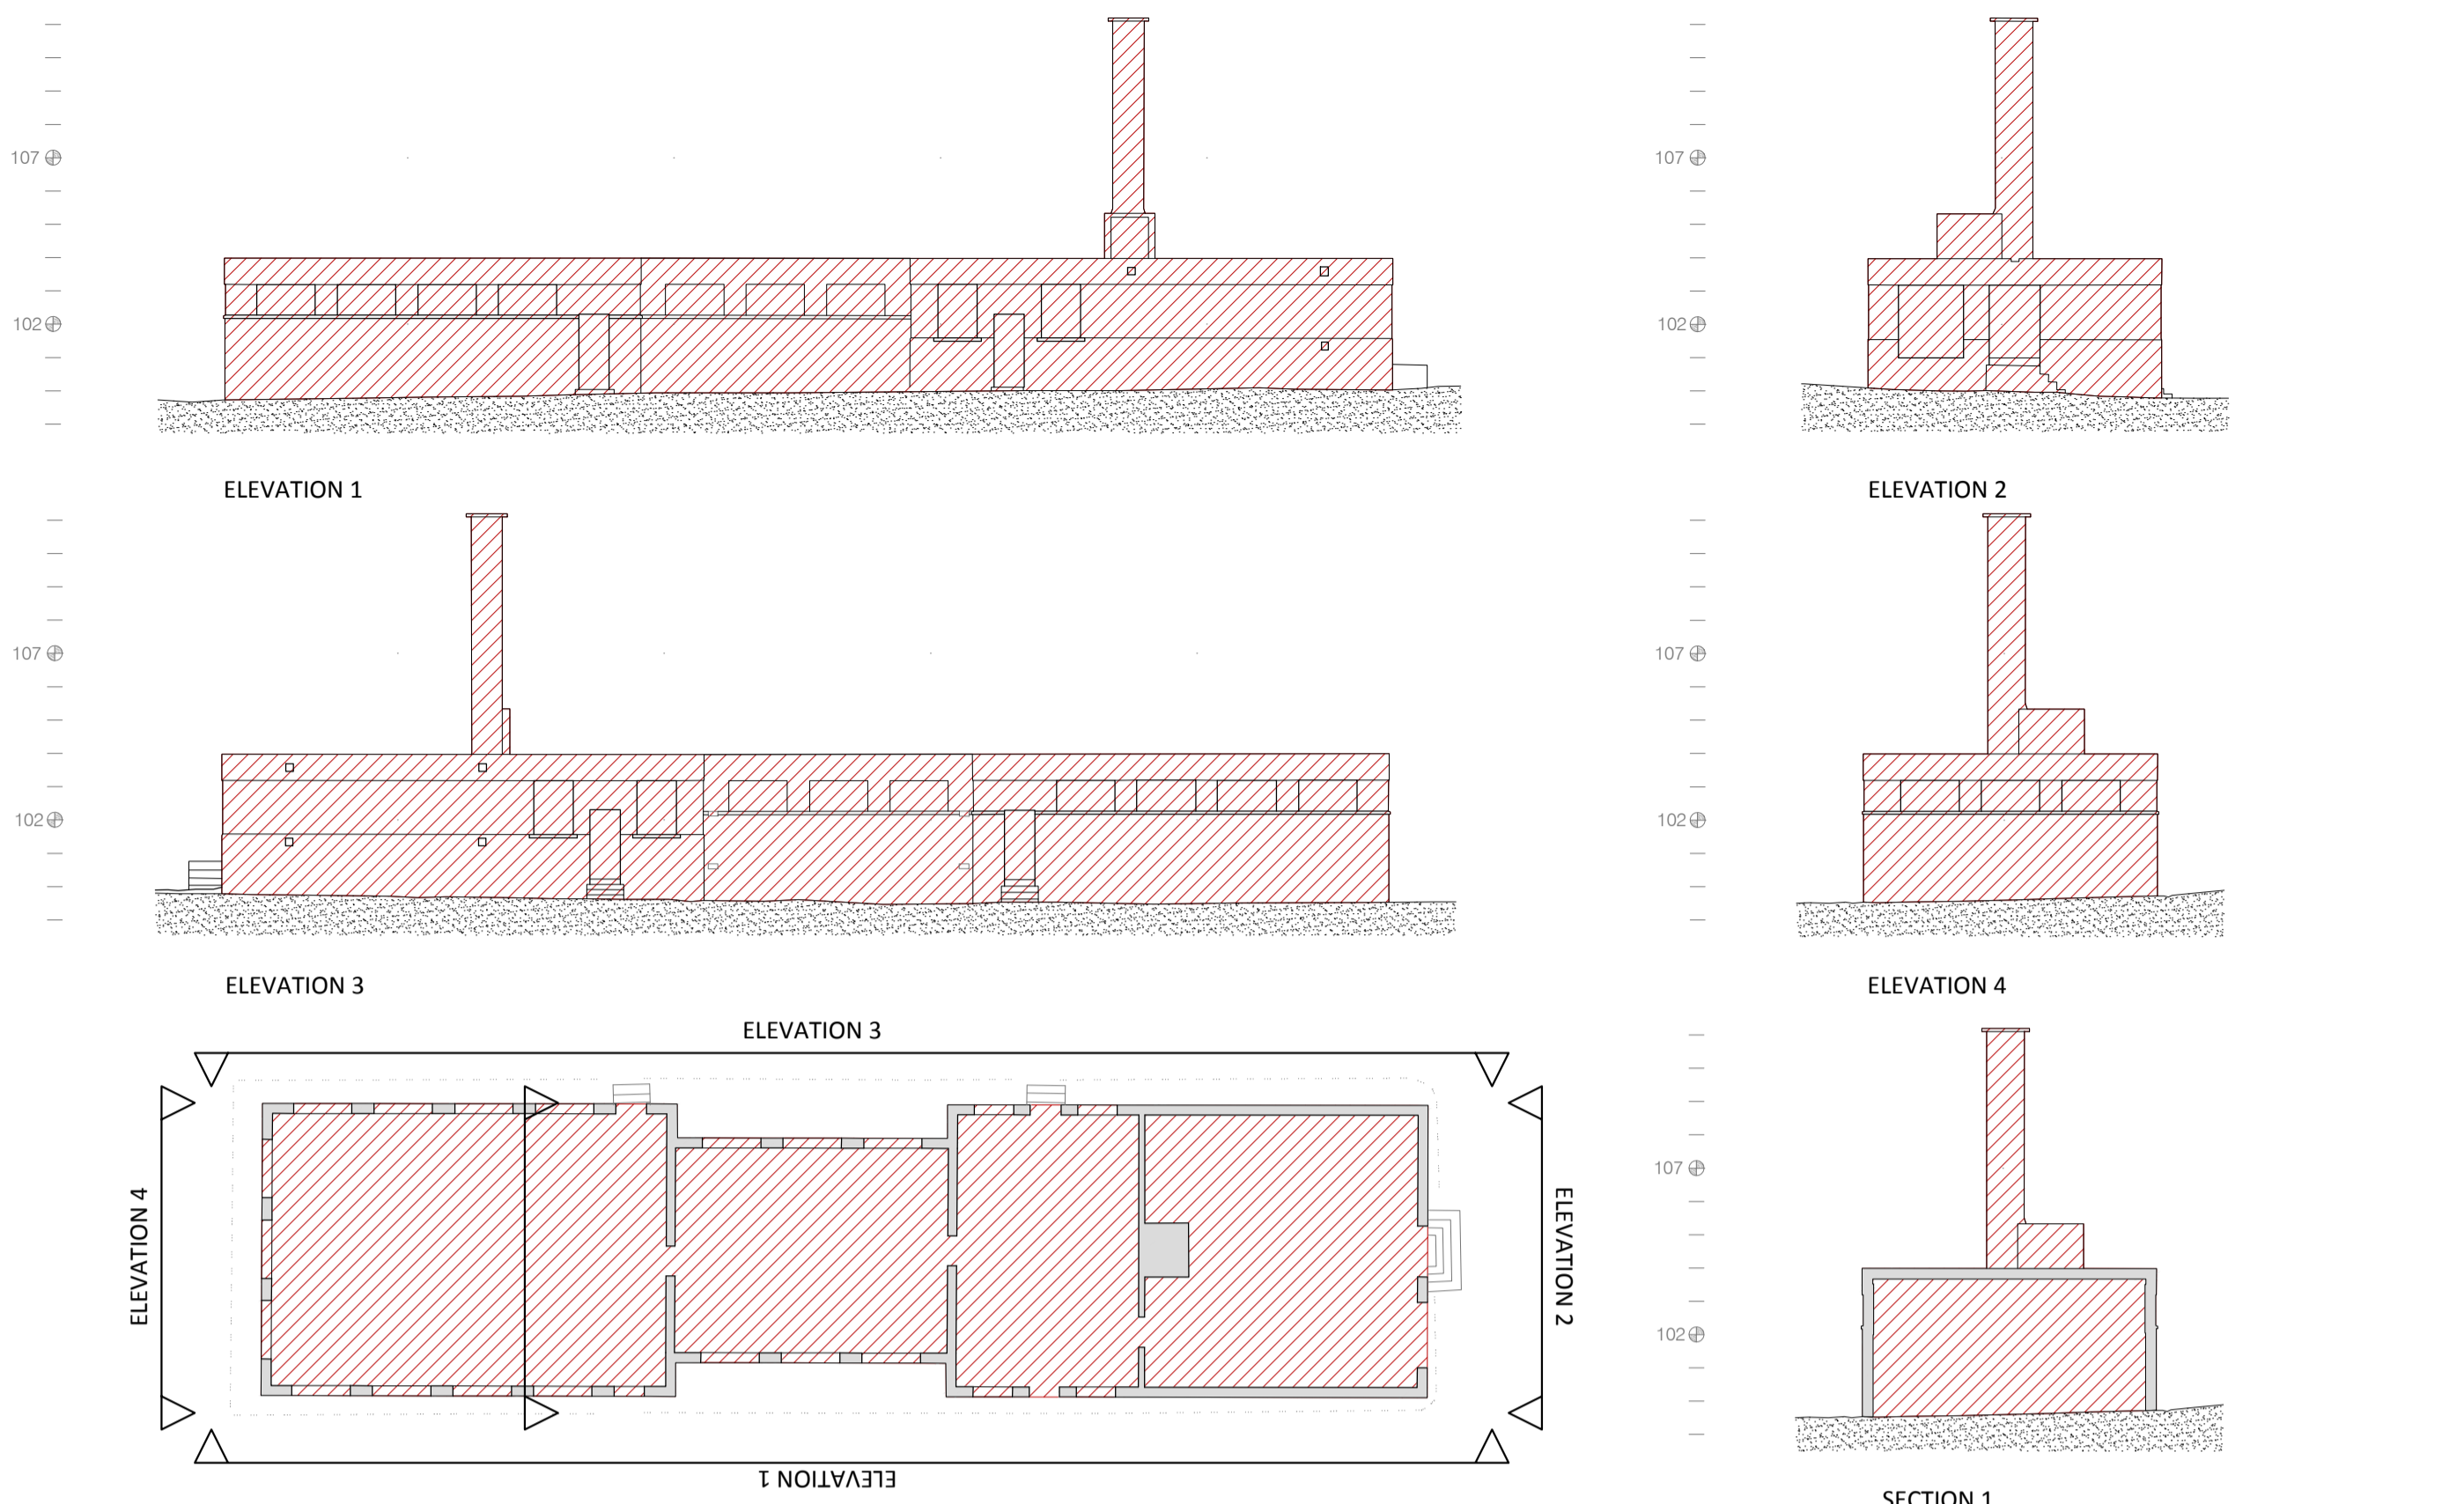

BUILDING 22

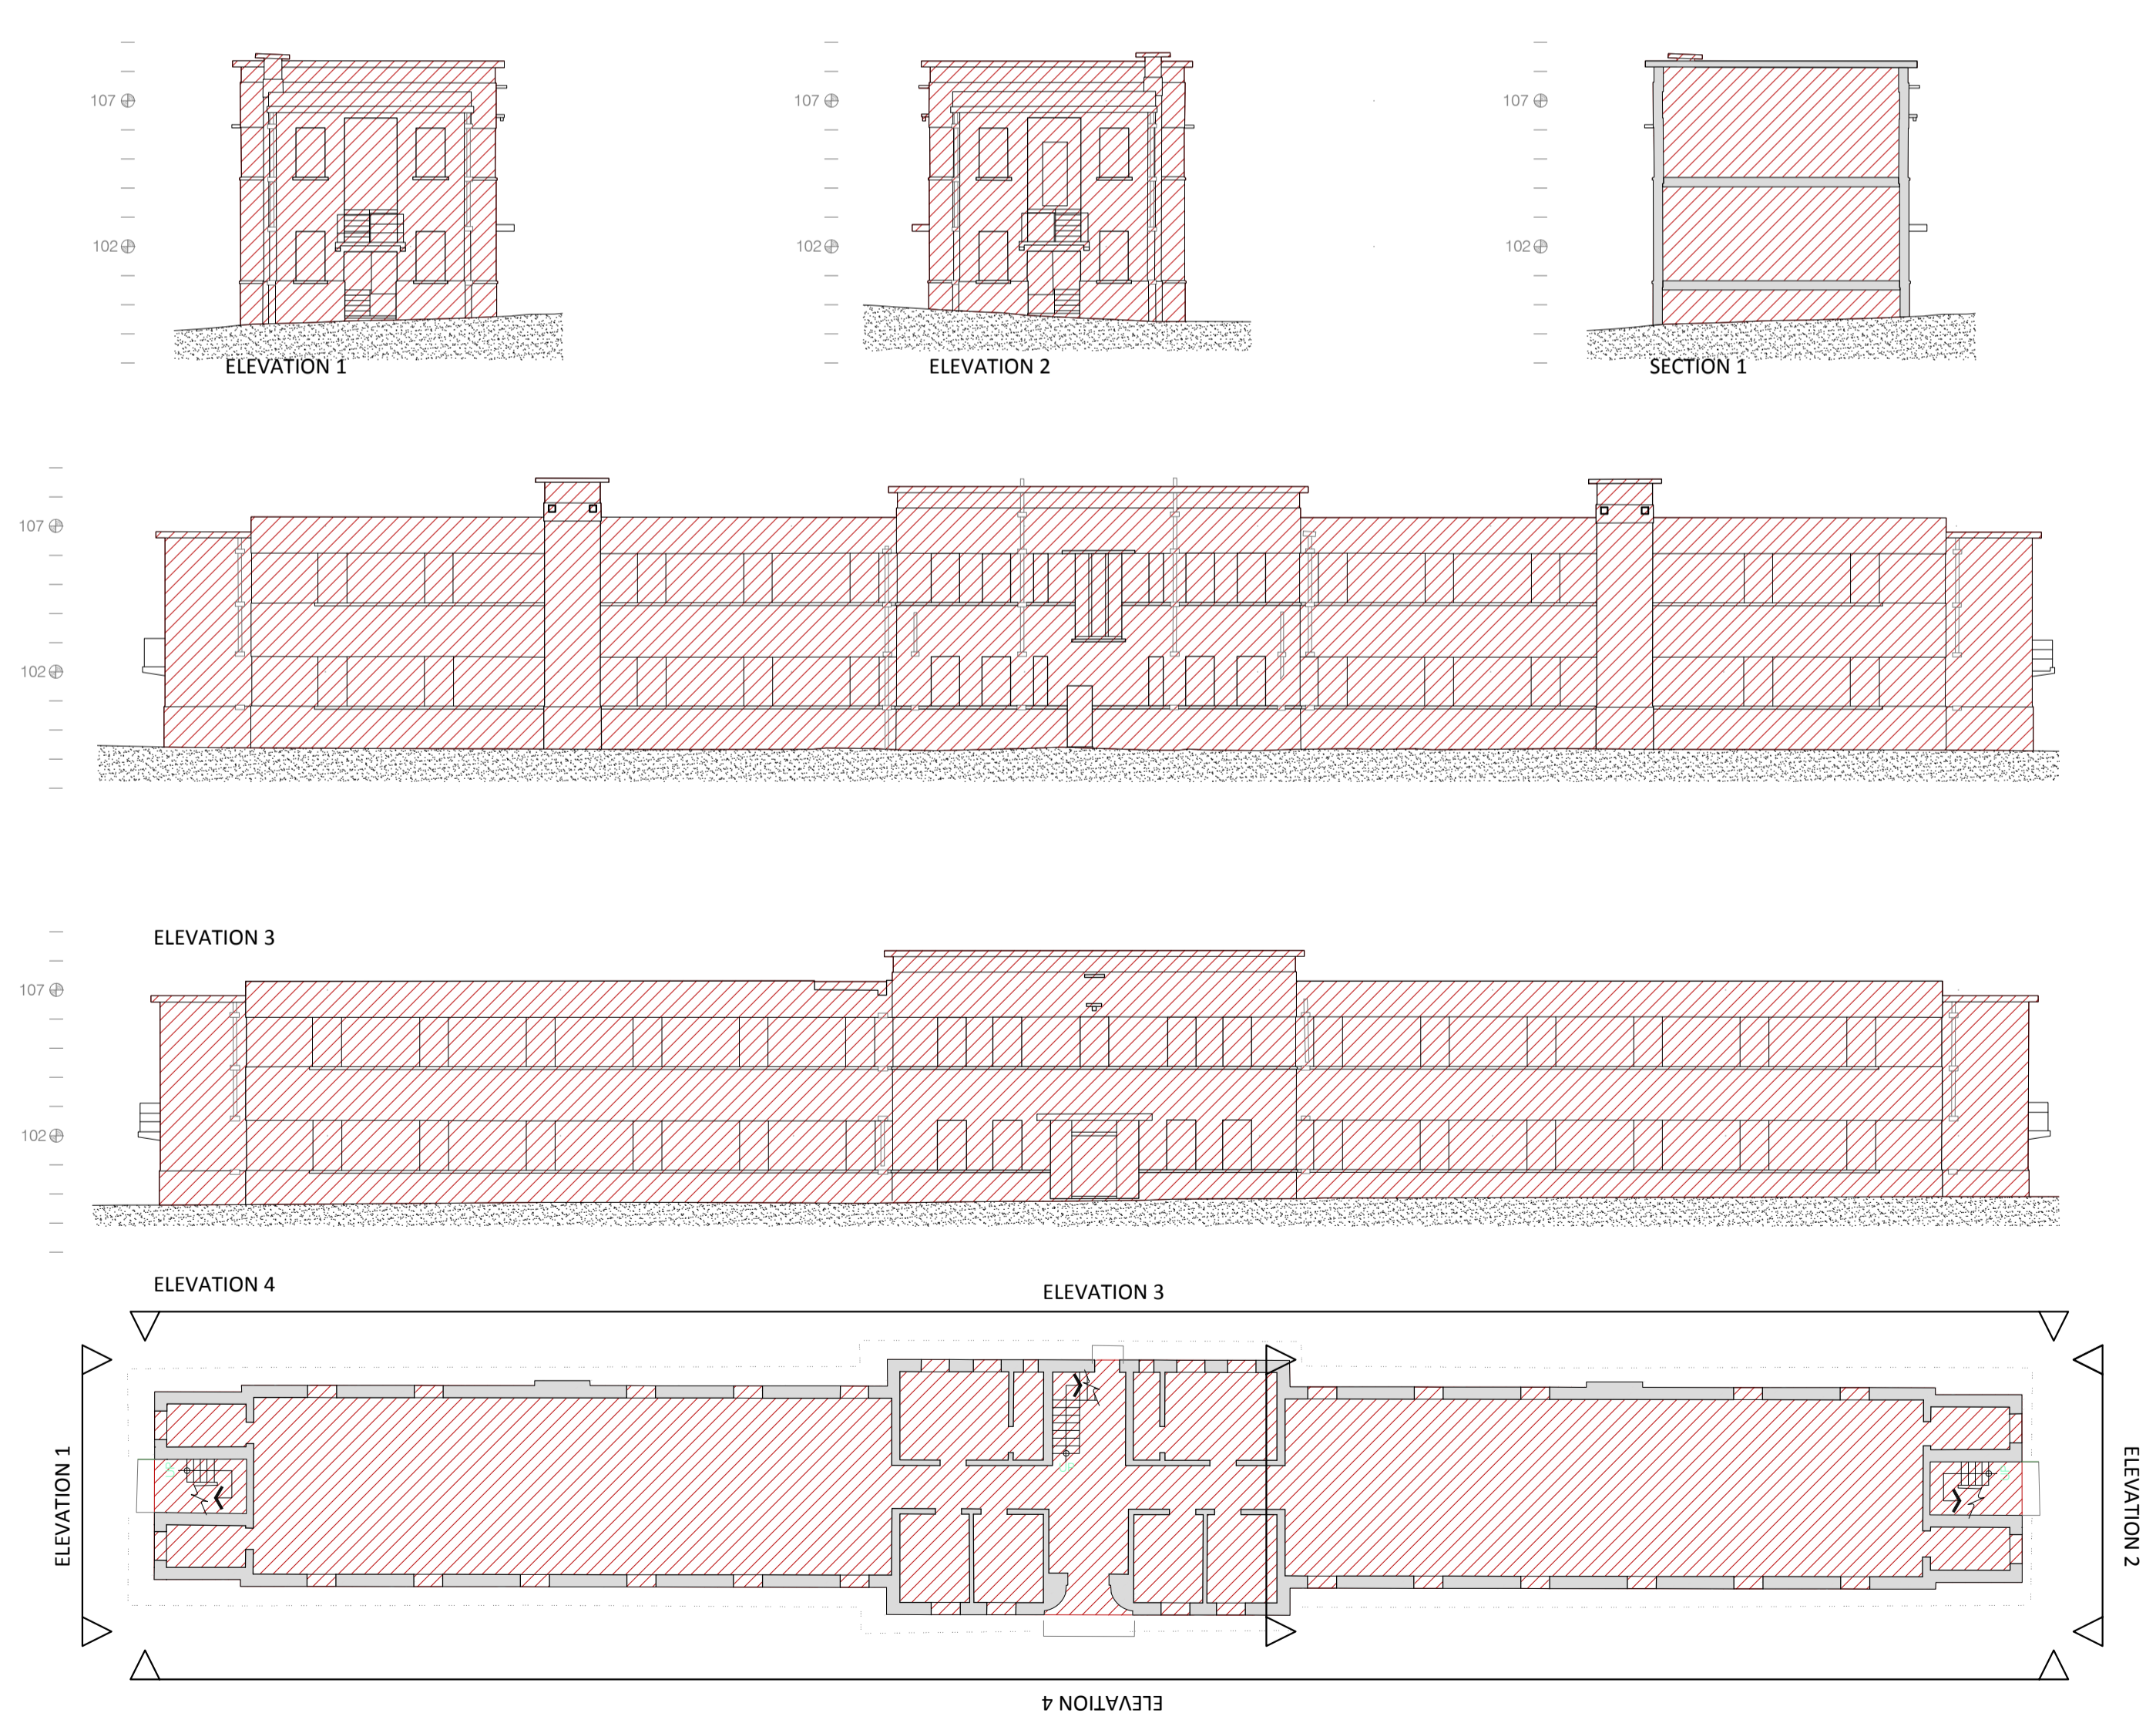

BUILDING 23

REV	DATE	CHK BY	SG	SHD SUBMISSION	DESCRIPTION
A	JULY 19	SG			

BALLYMOUNT PROPERTIES LTD.					
STATUS PLANNING					
PROJECT RESIDENTIAL AND NEIGHBOURHOOD CENTRE DEVELOPMENT (PHASE 1)					
PROJECT ADDRESS FORMER MAGEE BARRACKS SITE KILDARE TOWN					
DWG TITLE BUILDINGS 19 - 23 DEMOLITION DRAWINGS					
DWG NO A1057					
REV	PROJECT NO	SCALE			
A	18166	1:200			
DATE	DRN	CB	CHK	SG	
23/07/2019					