
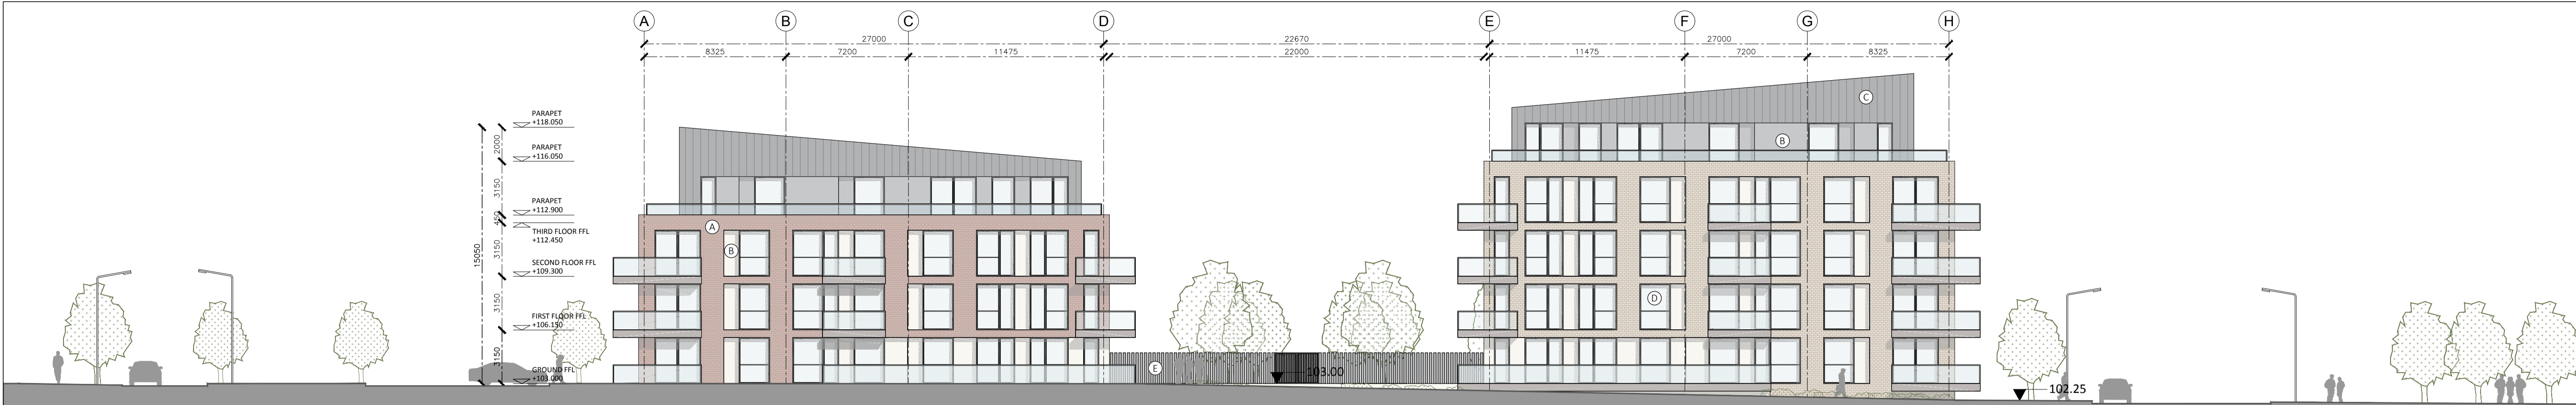


All dimensions to be checked on site. Figured dimensions take precedence over scaled dimensions. Any errors or discrepancies to be reported to the Architect. This drawing may not be edited or modified by the recipient.


Copyright and ownership of this drawing is vested in RKD Architects, whose prior written consent is required for its use, reproduction or for publication to any third party. All rights reserved by the law of copyright and by international copyright conventions are reserved to RKD Architects and may be protected by court proceedings for damages and/or injunctions and costs. RKD Architects' Quality Management Systems are independently certified to ISO 9001:2015.

Notes


KEY PLAN
1:1500 @ A1

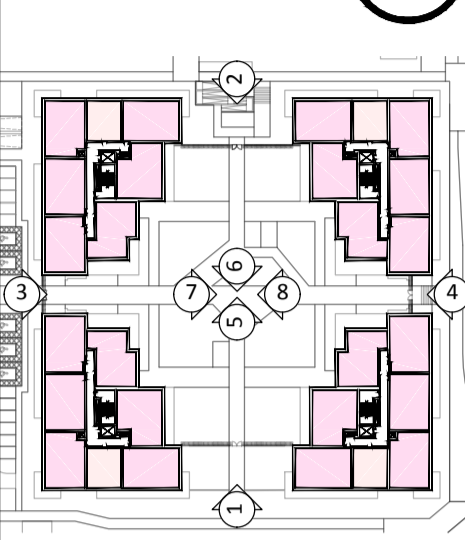

1. EXTERNAL ELEVATION SOUTH

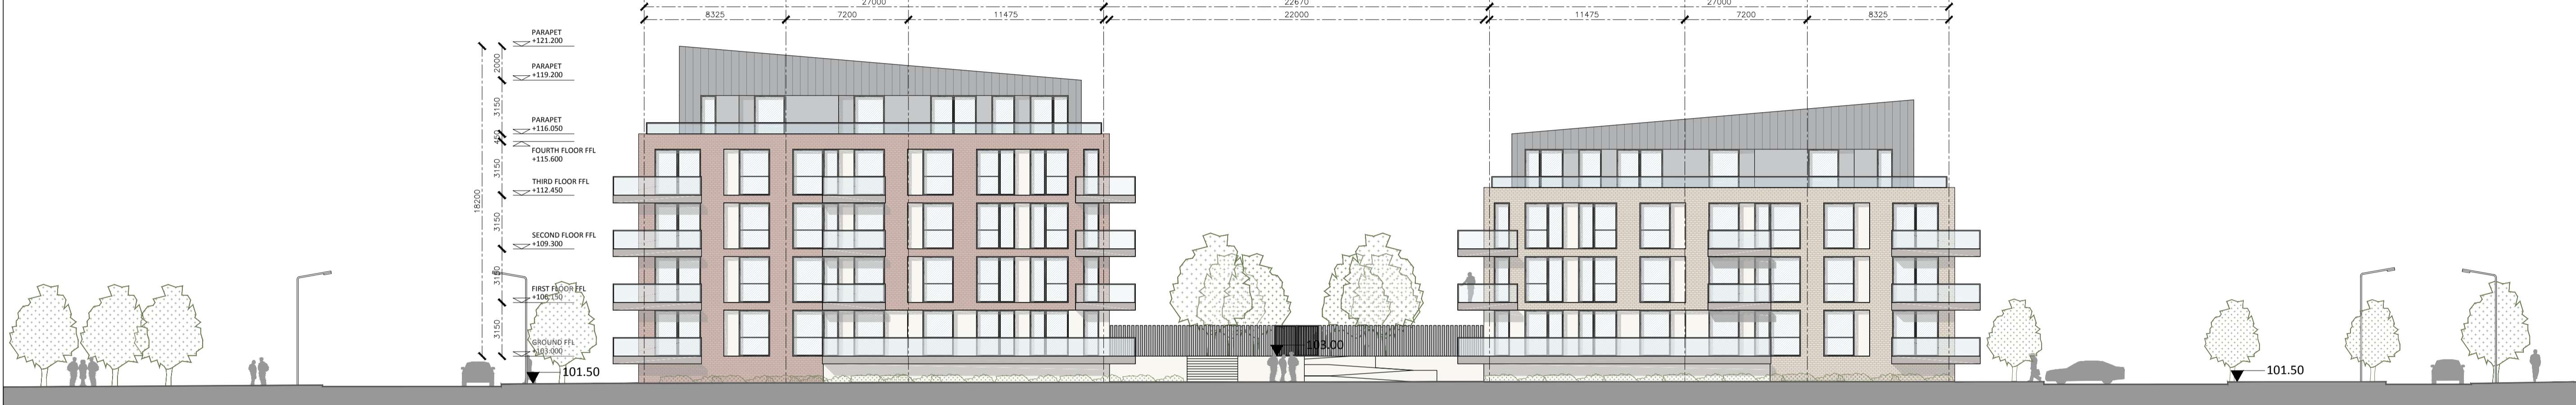

2. EXTERNAL ELEVATION 2 - NORTH

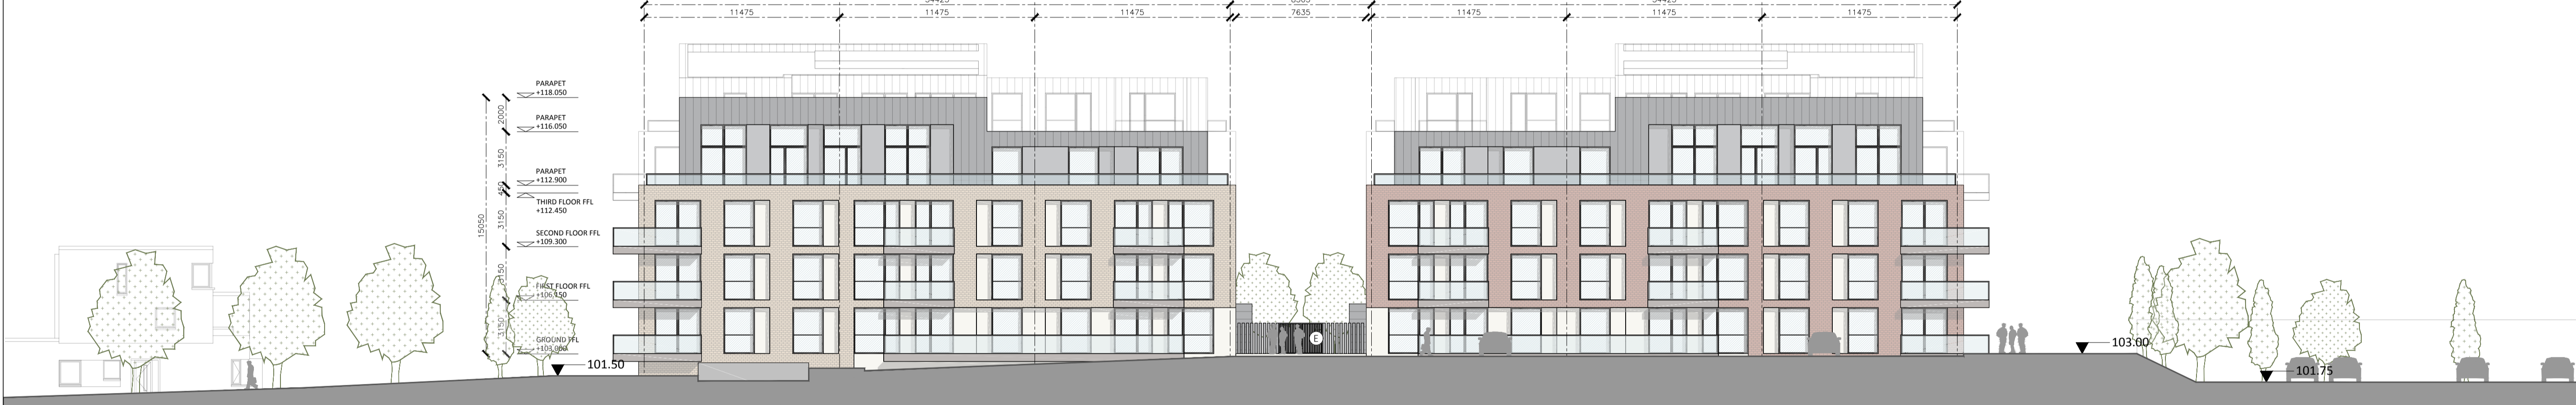

3. EXTERNAL ELEVATION 3 - WEST



4. EXTERNAL ELEVATION 4 - EAST

- A SELECTED BRICK FINISH (BISTOCK BISCUIT COLOURED BUFF / RED BRICK)
- B PIGMENTED RENDER FINISH
- C SELECTED GREY ALUMINIUM FINISH
- D ALU-CLAD DOUBLE GLAZED WINDOWS
- E EXTERNAL METAL GATES (REFER TO BSM DRAWINGS FOR FINISH)
- F SEDUM ROOF
- G OPAQUE GLASS

REV	DATE	CHK BY	DESCRIPTION
A	JULY 19	SG	RKD SUBMISSION

BALLYMOUNT PROPERTIES LTD.

STATUS **PLANNING**

PROJECT RESIDENTIAL AND NEIGHBOURHOOD CENTRE DEVELOPMENT (PHASE 1)

PROJECT ADDRESS FORMER MAGEE BARRACKS SITE KILDARE TOWN

DWG TITLE APARTMENT ELEVATIONS: SHEET 1

DWG NO A1150

REV	PROJECT NO	SCALE
A	18166	1:200

DATE	DRN	CB	CHK	SG
16/07/2019				

RKD
58 Northumberland Rd
Ballymore, Dublin 4
D04 W9B8, Ireland

+353 1 698 1055
mail@rkd.ie
rkd.ie