
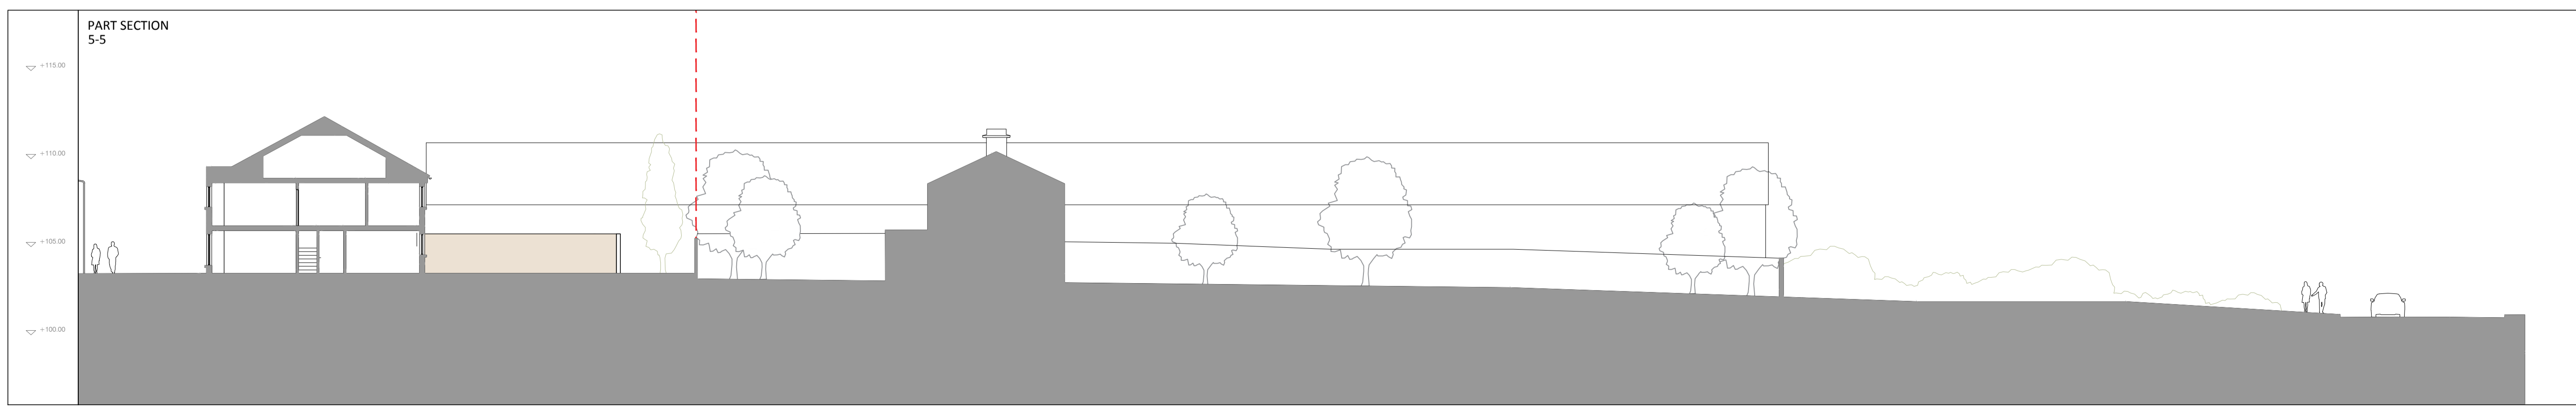
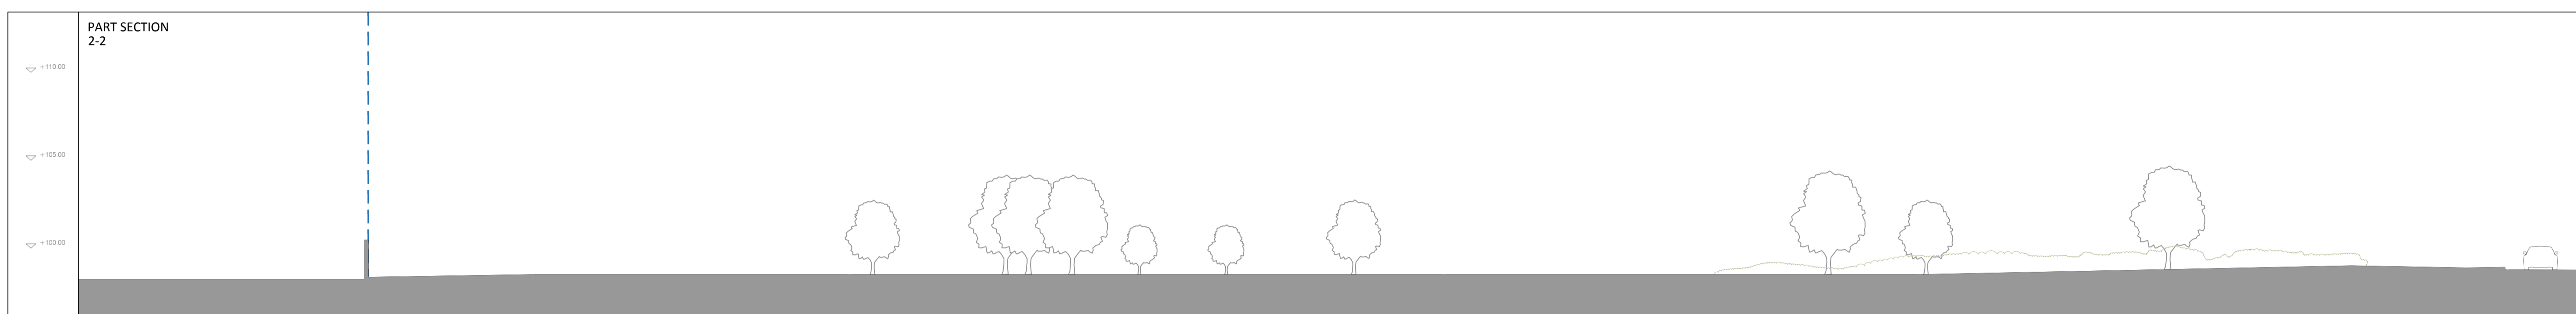


All dimensions to be checked on site. Figured dimensions take preference over scaled dimensions. Any errors or discrepancies to be reported to the Architect. This drawing may not be edited or modified by the recipient.


Copyright and ownership of this drawing is vested in RKD Architects, whose prior written consent is required for its use, reproduction or for publication to any third party. All rights reserved by the law of copyright and by international copyright conventions are reserved to RKD Architects and may be protected by court proceedings for damages and/or injunctions and costs. RKD Architects' Quality Management Systems are independently certified to ISO 9001:2015.

Notes

- SITE BOUNDARY
- +100.00 DATUM

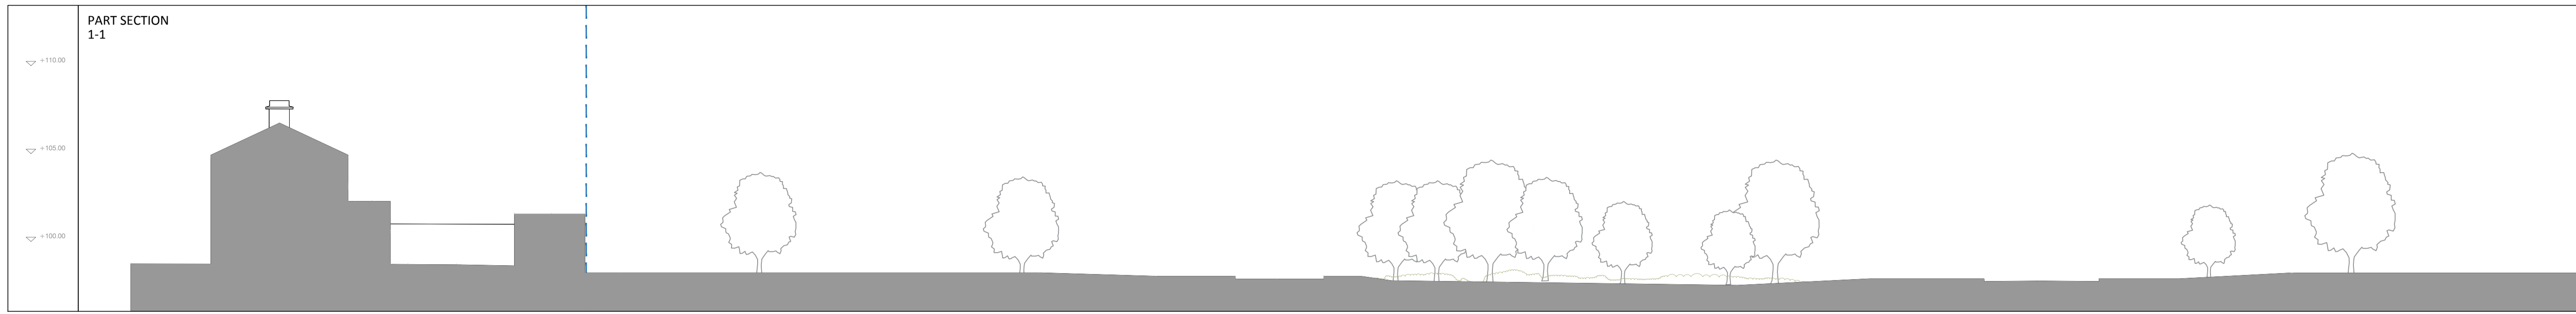

KEY PLAN
1:200 SITE SECTIONS

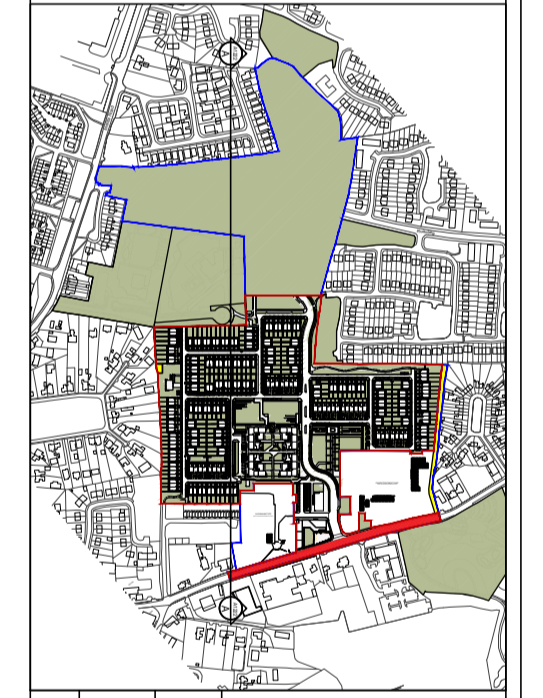

REV	DATE	CHK BY	DESCRIPTION
A	JULY 19	SG	SHD SUBMISSION

BALLYMOUNT PROPERTIES LTD.		
STATUS	PLANNING	
PROJECT	RESIDENTIAL AND NEIGHBOURHOOD CENTRE DEVELOPMENT (PHASE 1)	
PROJECT ADDRESS	FORMER MAGEE BARRACKS SITE KILDARE TOWN	
DWG TITLE	PROPOSED SITE SECTIONS - SECTION AA	
DWG NO	A1222	
REV	PROJECT NO	SCALE
A	18166	1:200
DATE	DRN	CHK
23/07/2019	CB	SG

