


All dimensions to be checked on site. Figured dimensions take preference over scaled dimensions. Any errors or discrepancies to be reported to the Architect. This drawing may not be edited or modified by the recipient.

Copyright and ownership of this drawing is vested in RKD Architects, whose prior written consent is required for its use, reproduction or for publication to any third party. All rights reserved by the law of copyright and by international copyright conventions are reserved to RKD Architects and may be protected by court proceedings for damages and/or injunctions and costs. RKD Architects' Quality Management Systems are independently certified to ISO 9001:2015.

Notes

- SITE BOUNDARY
- +100.00 DATUM

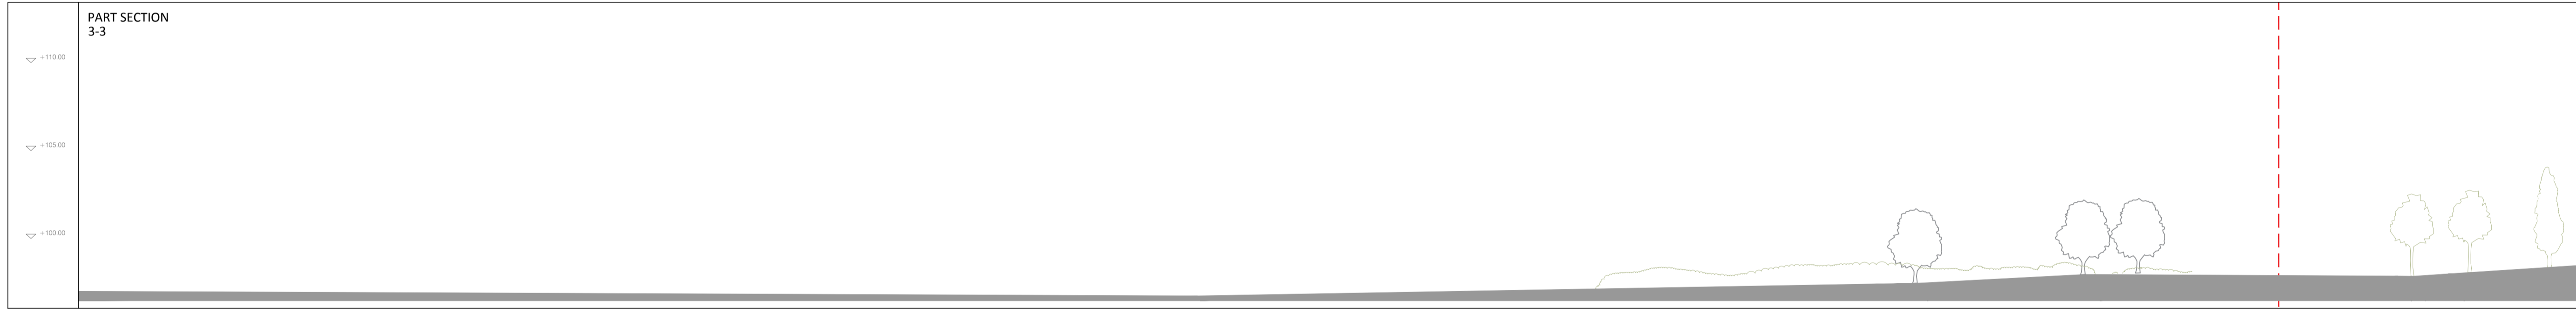

KEY PLAN  
1:200 SITE SECTIONS



| REV | DATE    | CHK BY | DESCRIPTION    |
|-----|---------|--------|----------------|
| A   | JULY 19 | SG     | SHD SUBMISSION |

BALLYMOUNT PROPERTIES LTD.

STATUS **PLANNING**

PROJECT RESIDENTIAL AND NEIGHBOURHOOD CENTRE DEVELOPMENT (PHASE 1)

PROJECT ADDRESS FORMER MAGEE BARRACKS SITE KILDARE TOWN

DWG TITLE PROPOSED SITE SECTIONS - SECTION B81

DWG NO A1223

| REV | PROJECT NO | SCALE |
|-----|------------|-------|
| A   | 18166      | 1:200 |

| DATE       | DRN | CB | CHK | SG |
|------------|-----|----|-----|----|
| 23/07/2019 |     |    |     |    |



59 Northumberland Rd  
Ballybrige, Dublin 4  
D04 W1FB, Ireland