
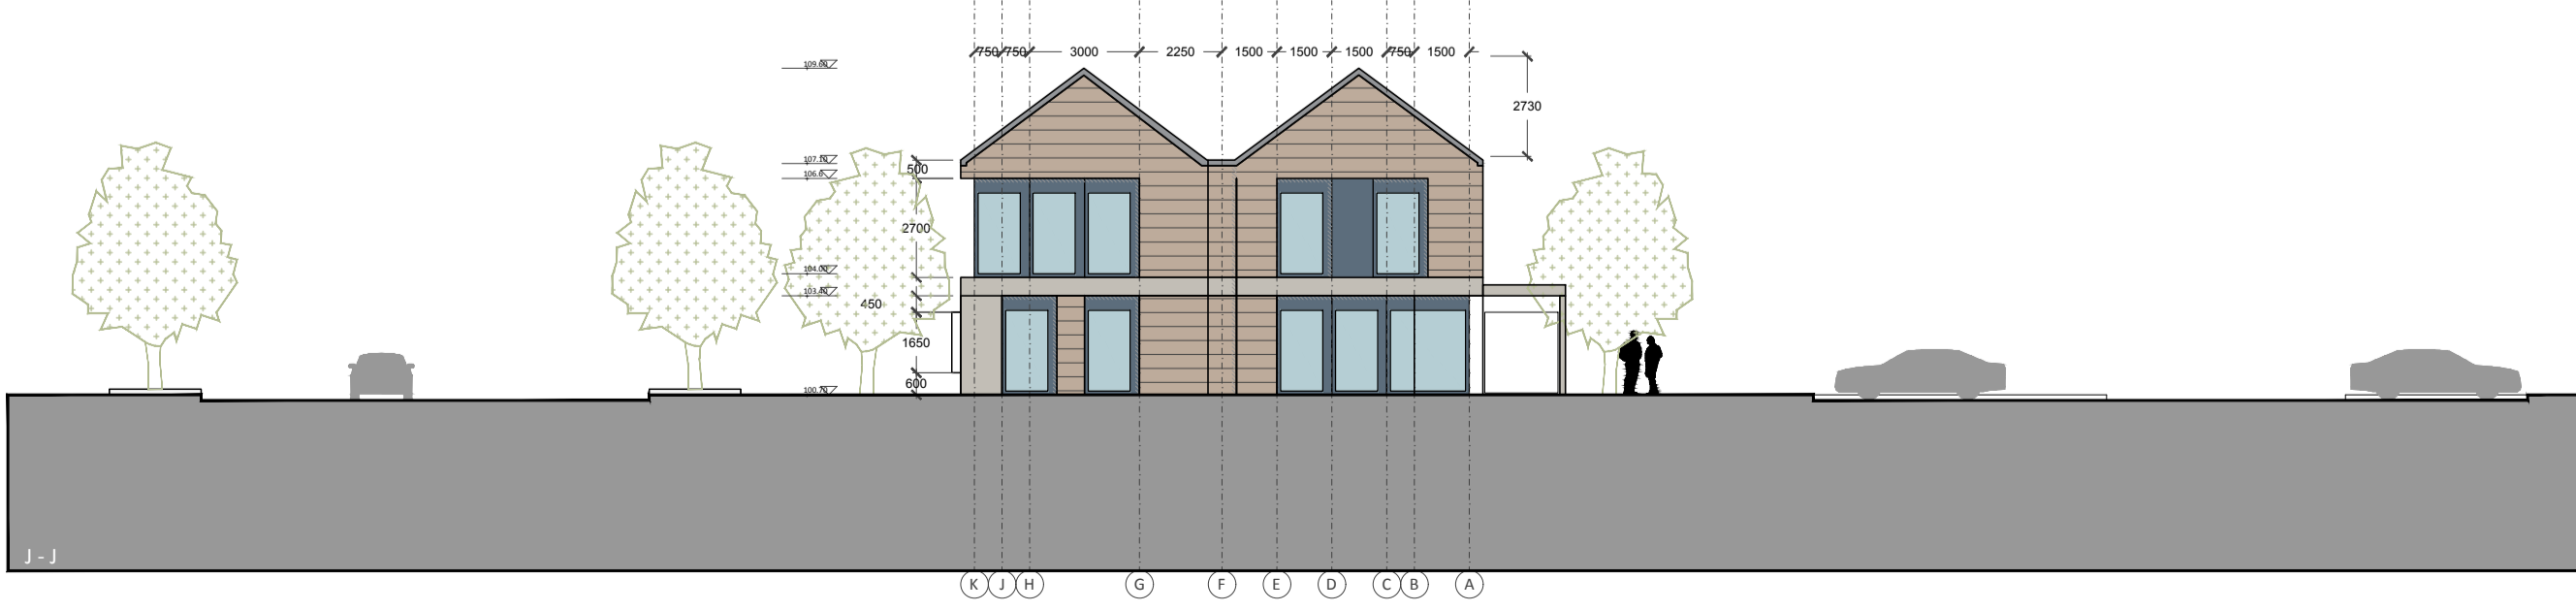
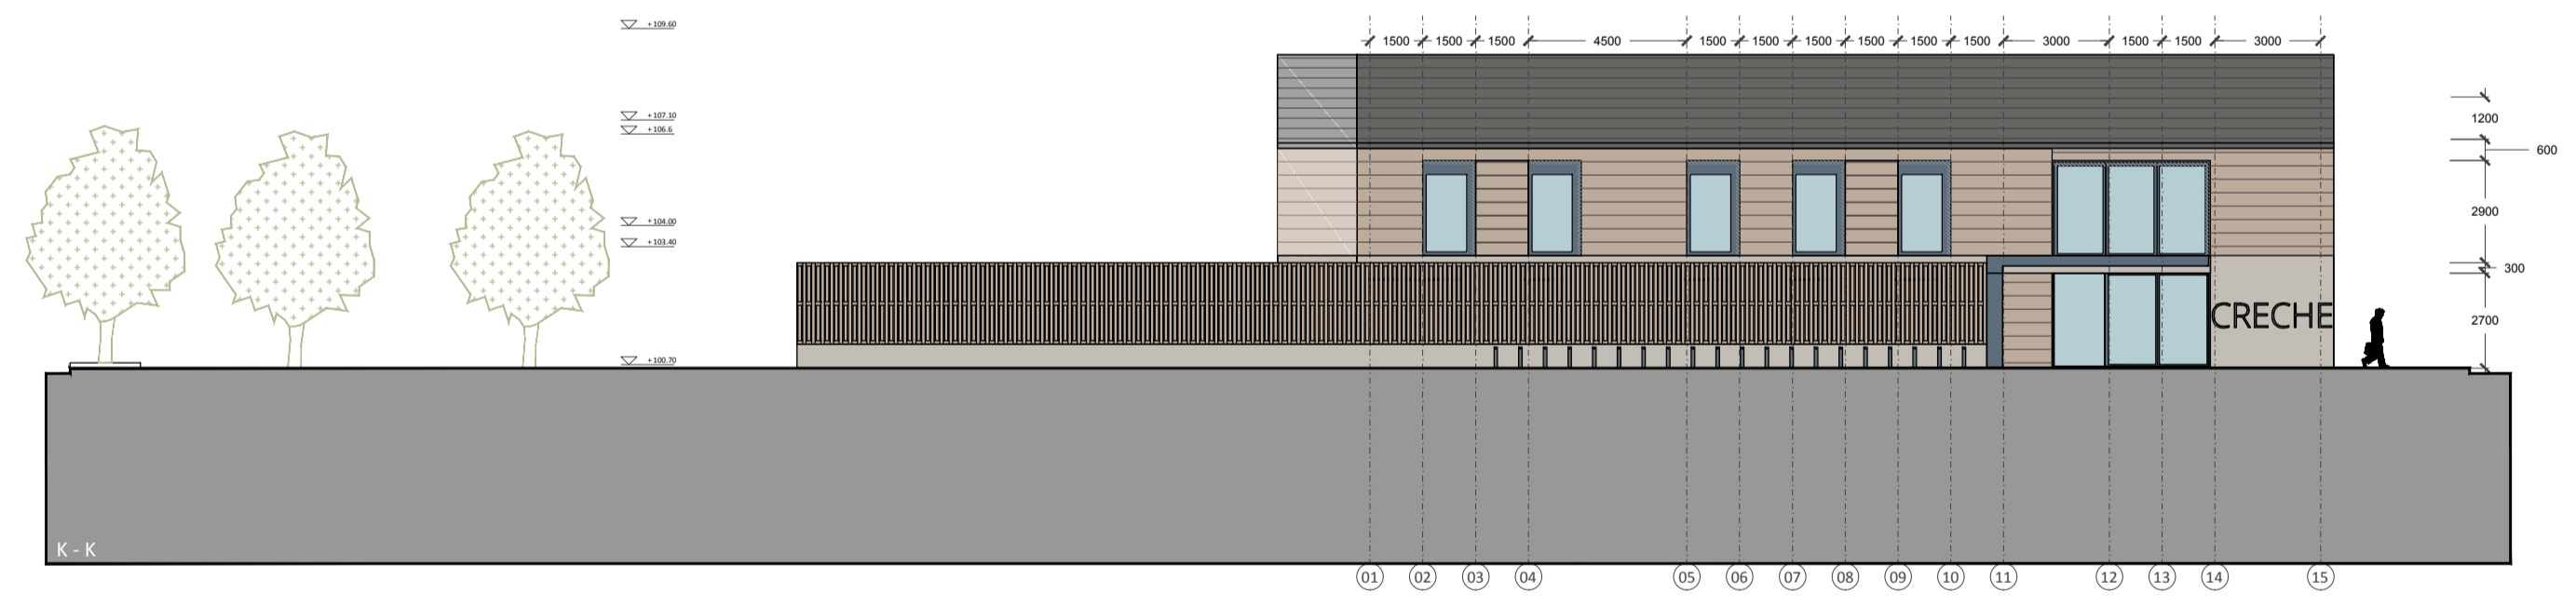
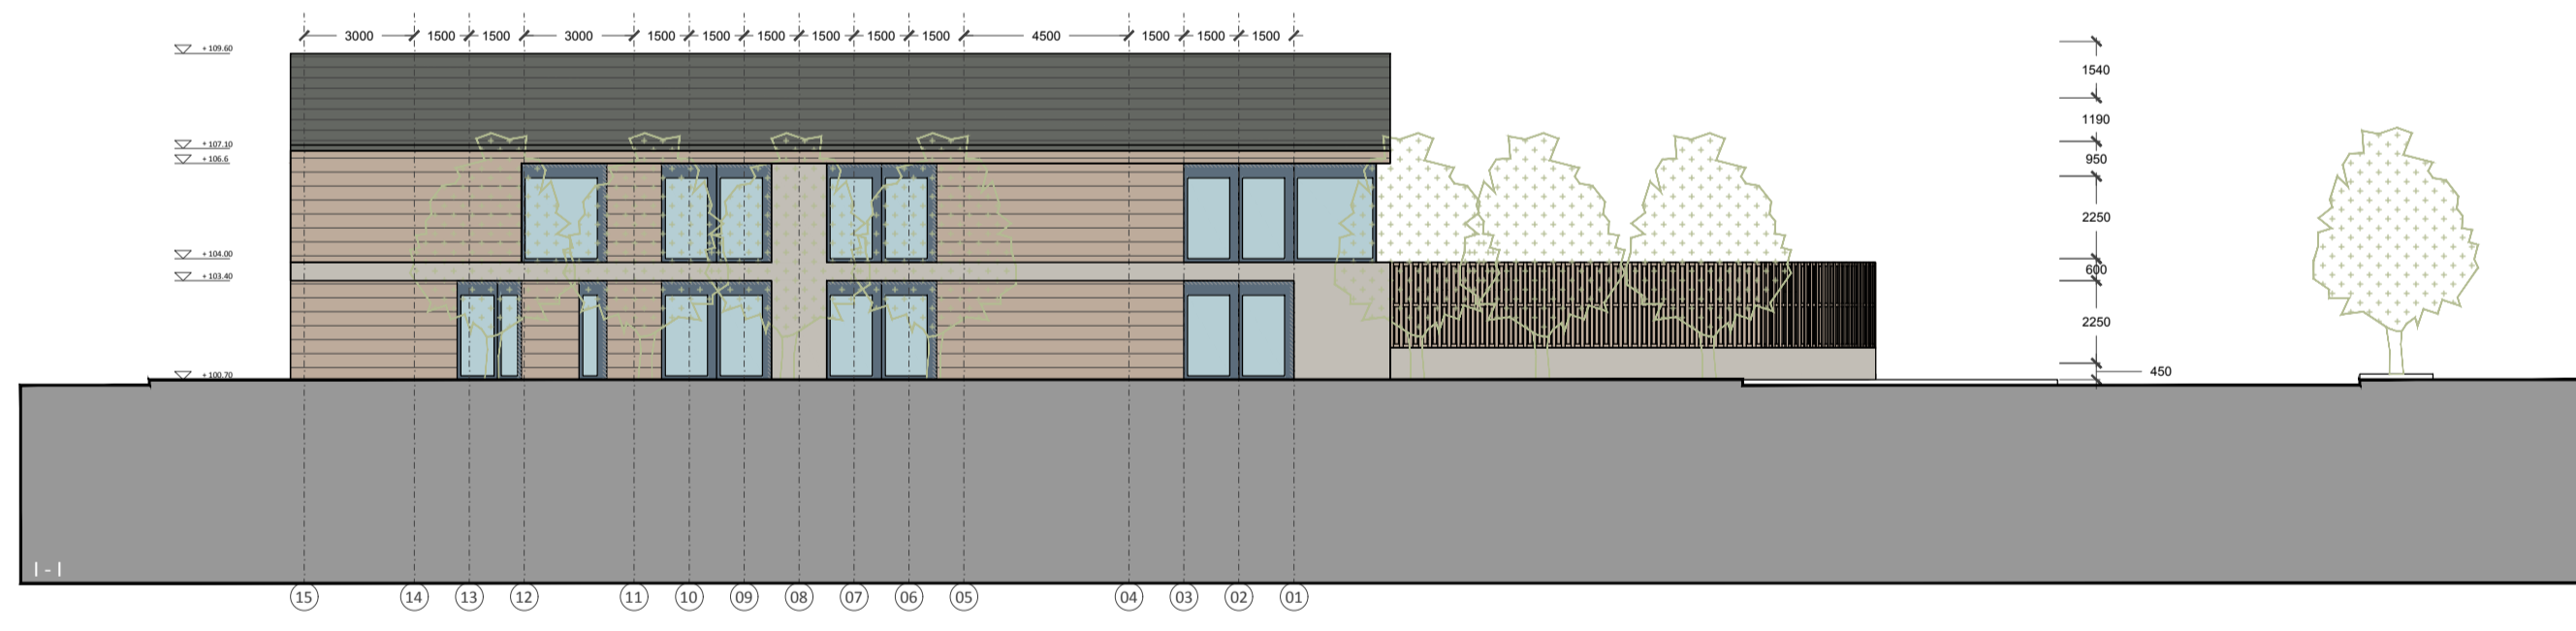


All dimensions to be checked on site. Figured dimensions take preference over scaled dimensions. Any errors or discrepancies to be reported to the Architect. This drawing may not be edited or modified by the recipient.

Copyright and ownership of this drawing is vested in RKD Architects, whose prior written consent is required for its use, reproduction or for publication to any third party. All rights reserved by the law of copyright and by international copyright conventions are reserved to RKD Architects and may be protected by court proceedings for damages and/or injunctions and costs. RKD Architects' Quality Management Systems are independently certified to ISO 9001:2015.

Notes

KEY PLAN
1:1500 @ A1

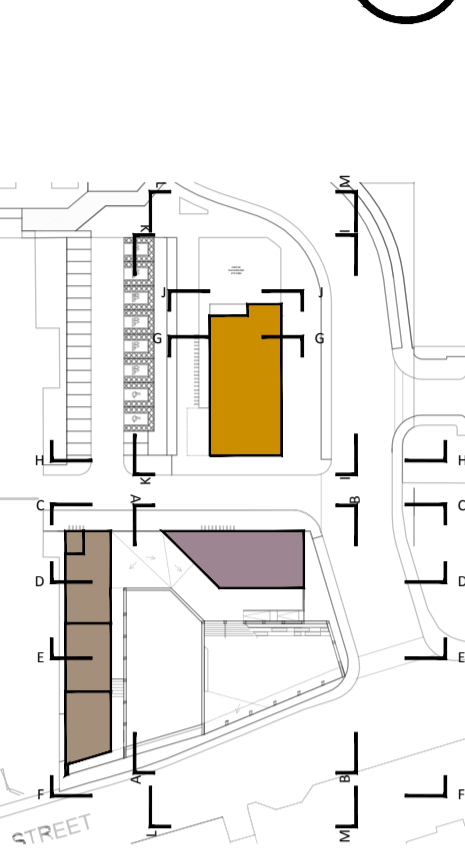

- (A) SELECTED BRICK FINISH (IBSTOCK BISCUIT COLOURED BRICK)
- (B) PIGMENTED RENDER FINISH
- (C) SMOOTH FIBER CEMENT TILE (THRUTONE BLUE GRAY)
- (D) ALU-CLAD TIMBER DOUBLE GLAZED WINDOWS
- (E) EXTERNAL TIMBER GATES / CONCRETE POST & TIMBER PANEL WALLS
- (F) ZINC ROOF
- (G) ALU-CLAD PANEL
- (H) FAIR FACED CONCRETE

REV	DATE	CHK BY	SG	SHD SUBMISSION	DESCRIPTION

BALLYMOUNT PROPERTIES LTD.

STATUS **PLANNING**

PROJECT RESIDENTIAL AND NEIGHBOURHOOD CENTRE DEVELOPMENT (PHASE 1)

PROJECT ADDRESS FORMER MAJEE BARRACKS SITE KILDARE TOWN

DWG TITLE NEIGHBOURHOOD CENTRE + CRECHE: ELEVATIONS & SECTIONS SHEET 2

DWG NO A1402

REV A PROJECT NO 18166 SCALE 1:200

DATE 17/07/2019 DRN CB CHK SG

RKD
59 Northumberland Rd
Ballybride, Dublin 4
D04 W1FB, Ireland
+353 1 668 1055
mail@rkd.ie
rkd.ie