





QUALITY
I.S. EN ISO 9001:2015
NSAI Certified

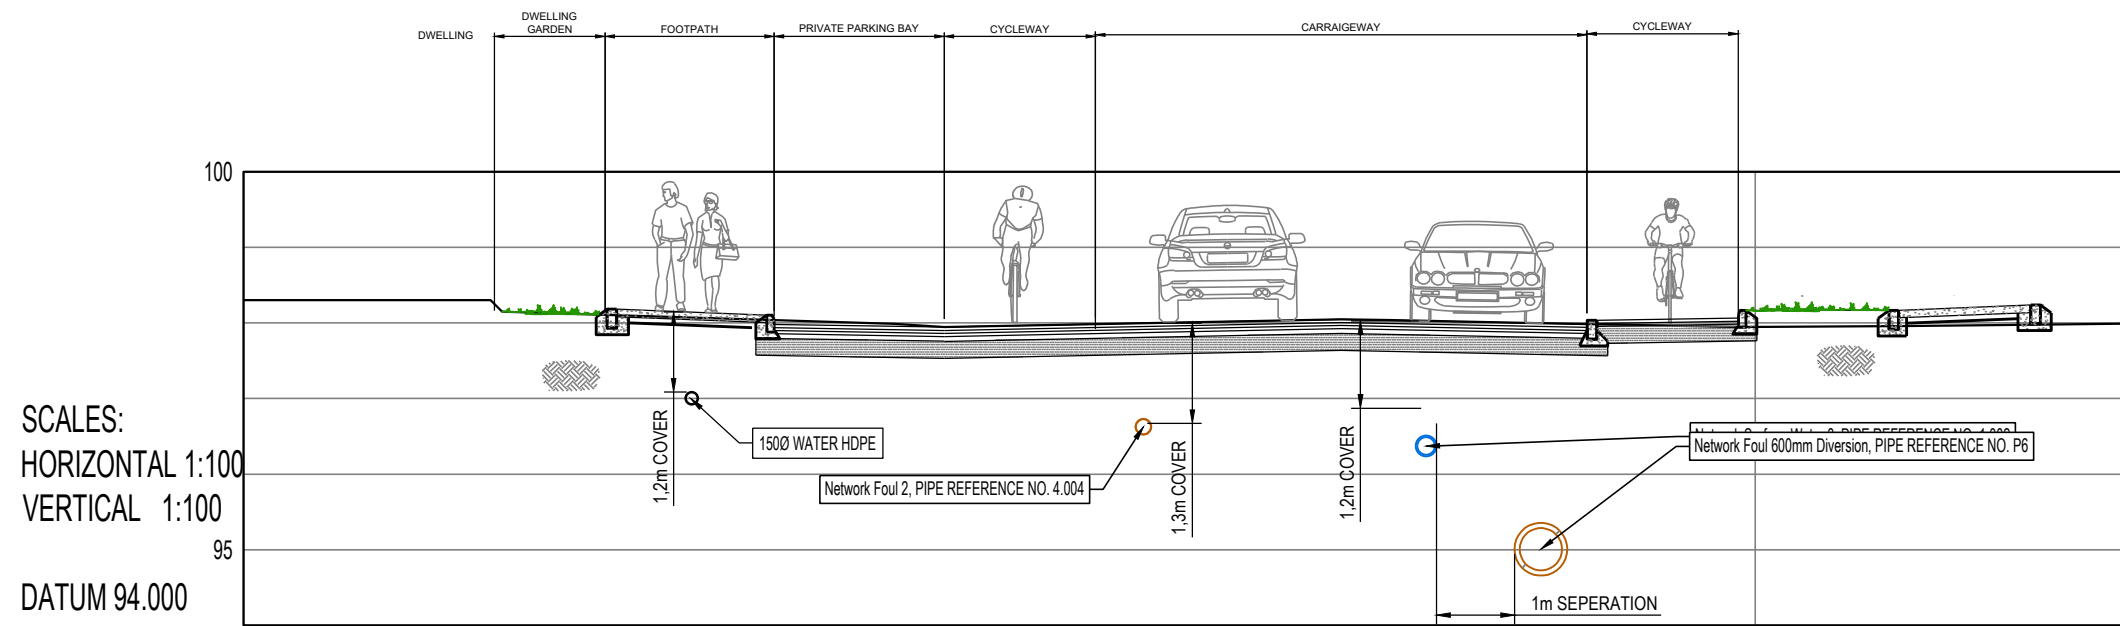

SECTION A-A AT MAGEE GARDENS

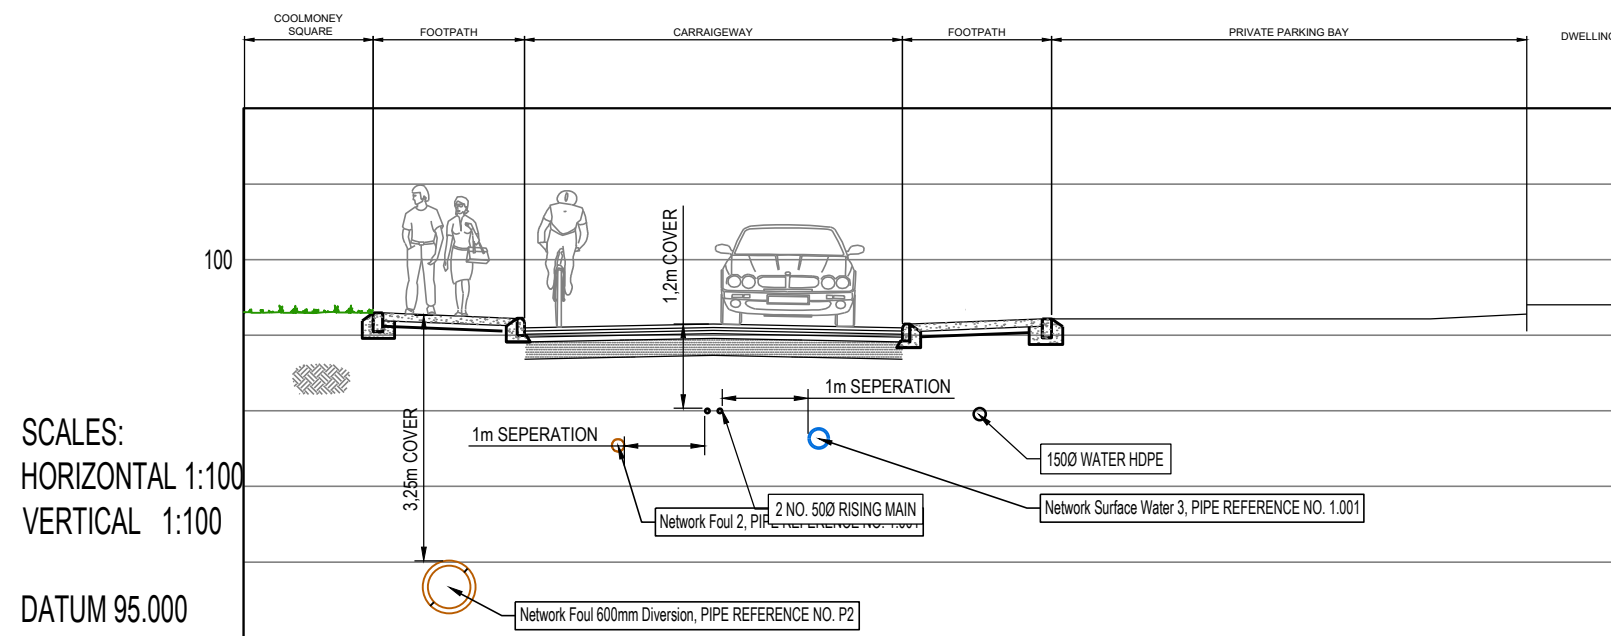

SECTION B-B AT COOLMONEY SQUARE

PLANNING APPLICATION

PROJECT: RESIDENTIAL AND NEIGHBOURHOOD CENTRE DEVELOPMENT (PHASE 1) AT FORMER MAGEE BARRACKS

TITLE: SERVICES CROSS SECTIONS

DRAWN: SL DES. BY: BM

CHK. BY: BM APP. BY: CR

DATE: 03/05/19

JOB No.
R1831

A3 SCALE: 1:100

DRG. No.
1008

REV.
1st



DUBLIN LIMERICK WATERFORD INTERNATIONAL
T: +353 1 4964322 T: +353 61 319708 T: +353 51 876511 T: +353 61 319708
E: info@garlandconsultancy.com W: www.garlandconsultancy.com