



A SECTION A-A  
SCALE 1:50

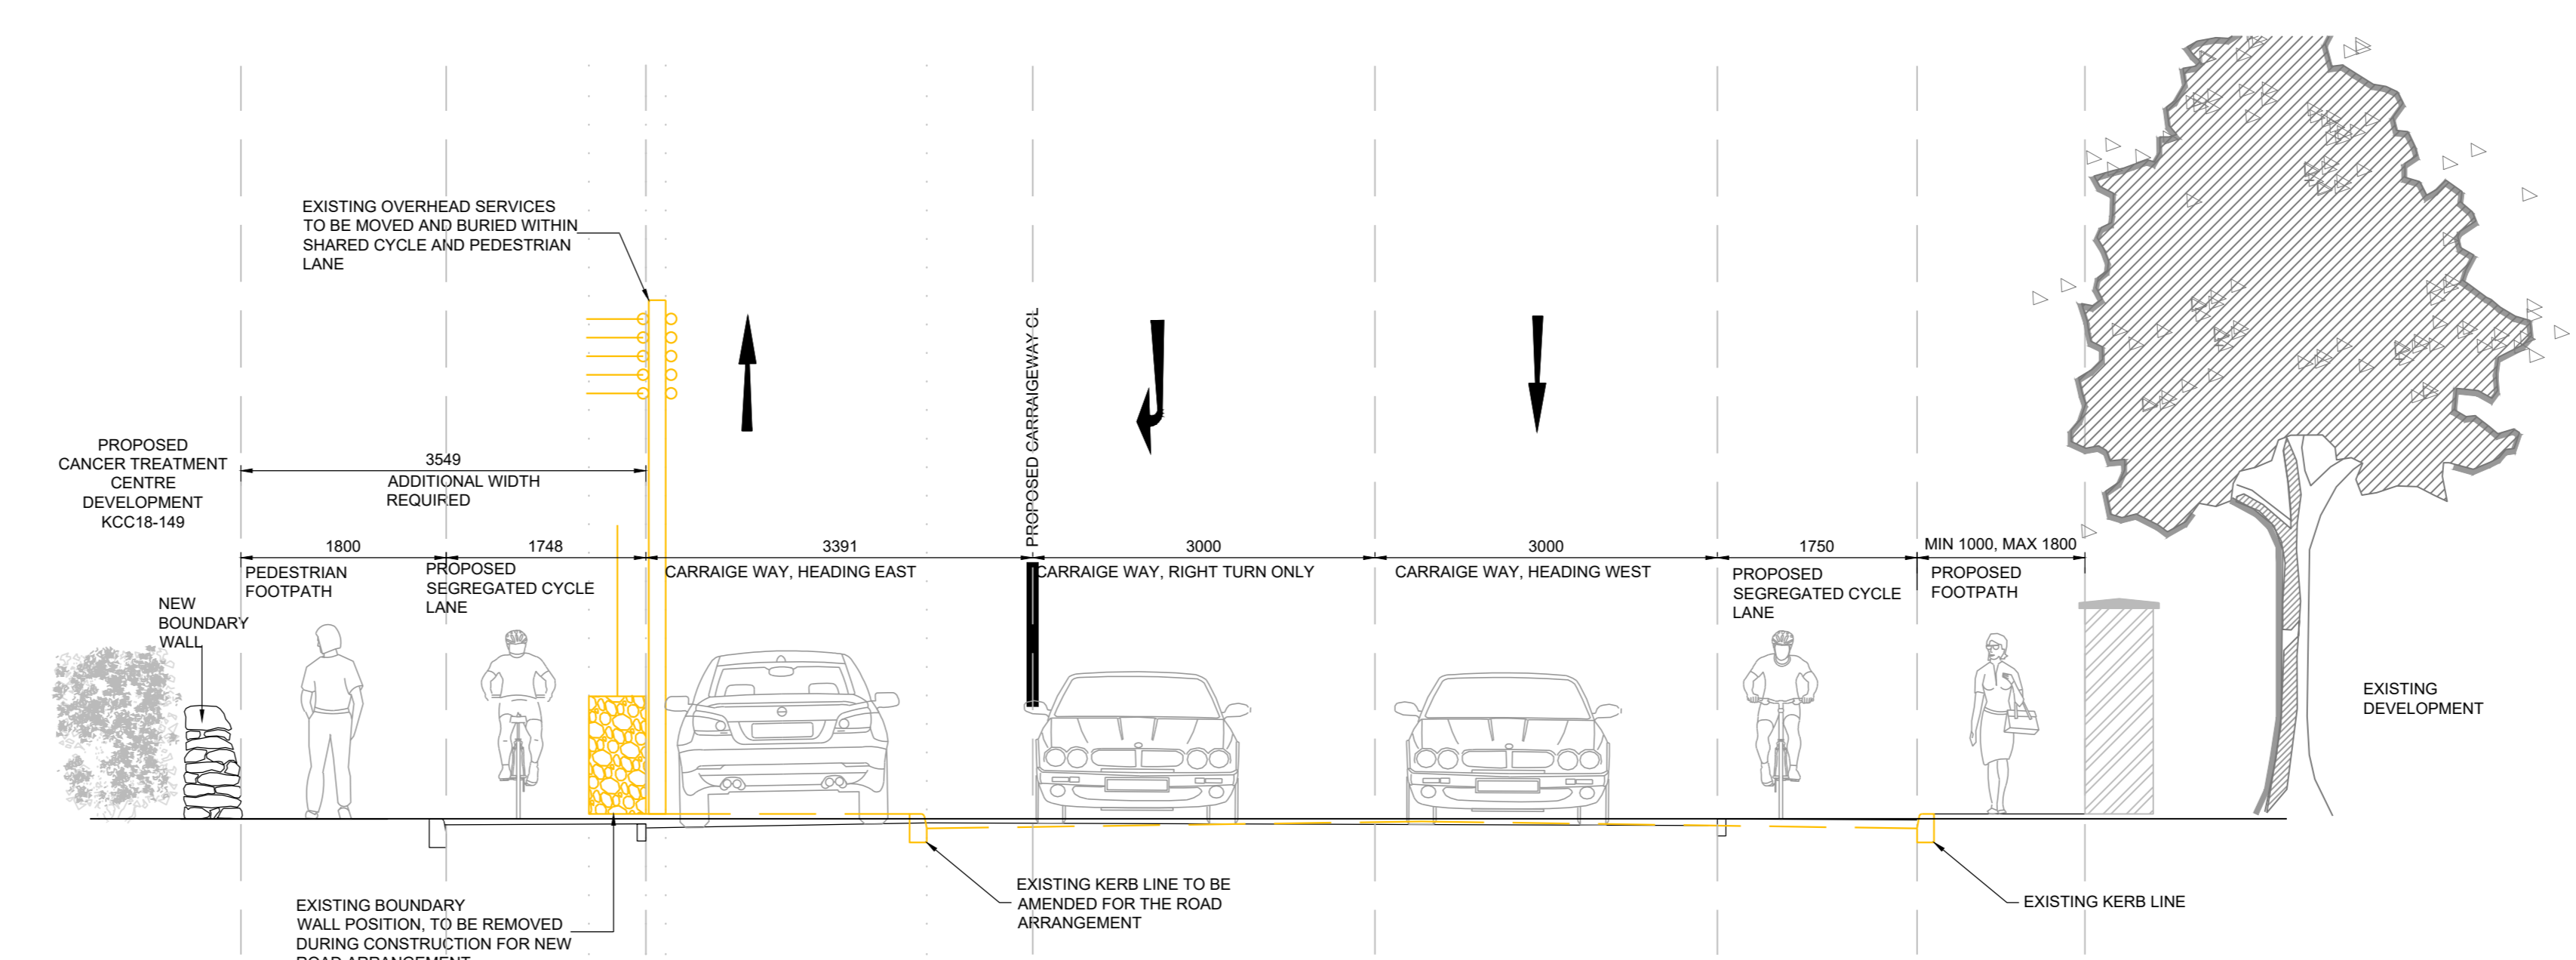

B SECTION B-B: PROPOSED ROAD CROSS SECTION  
SCALE 1:50

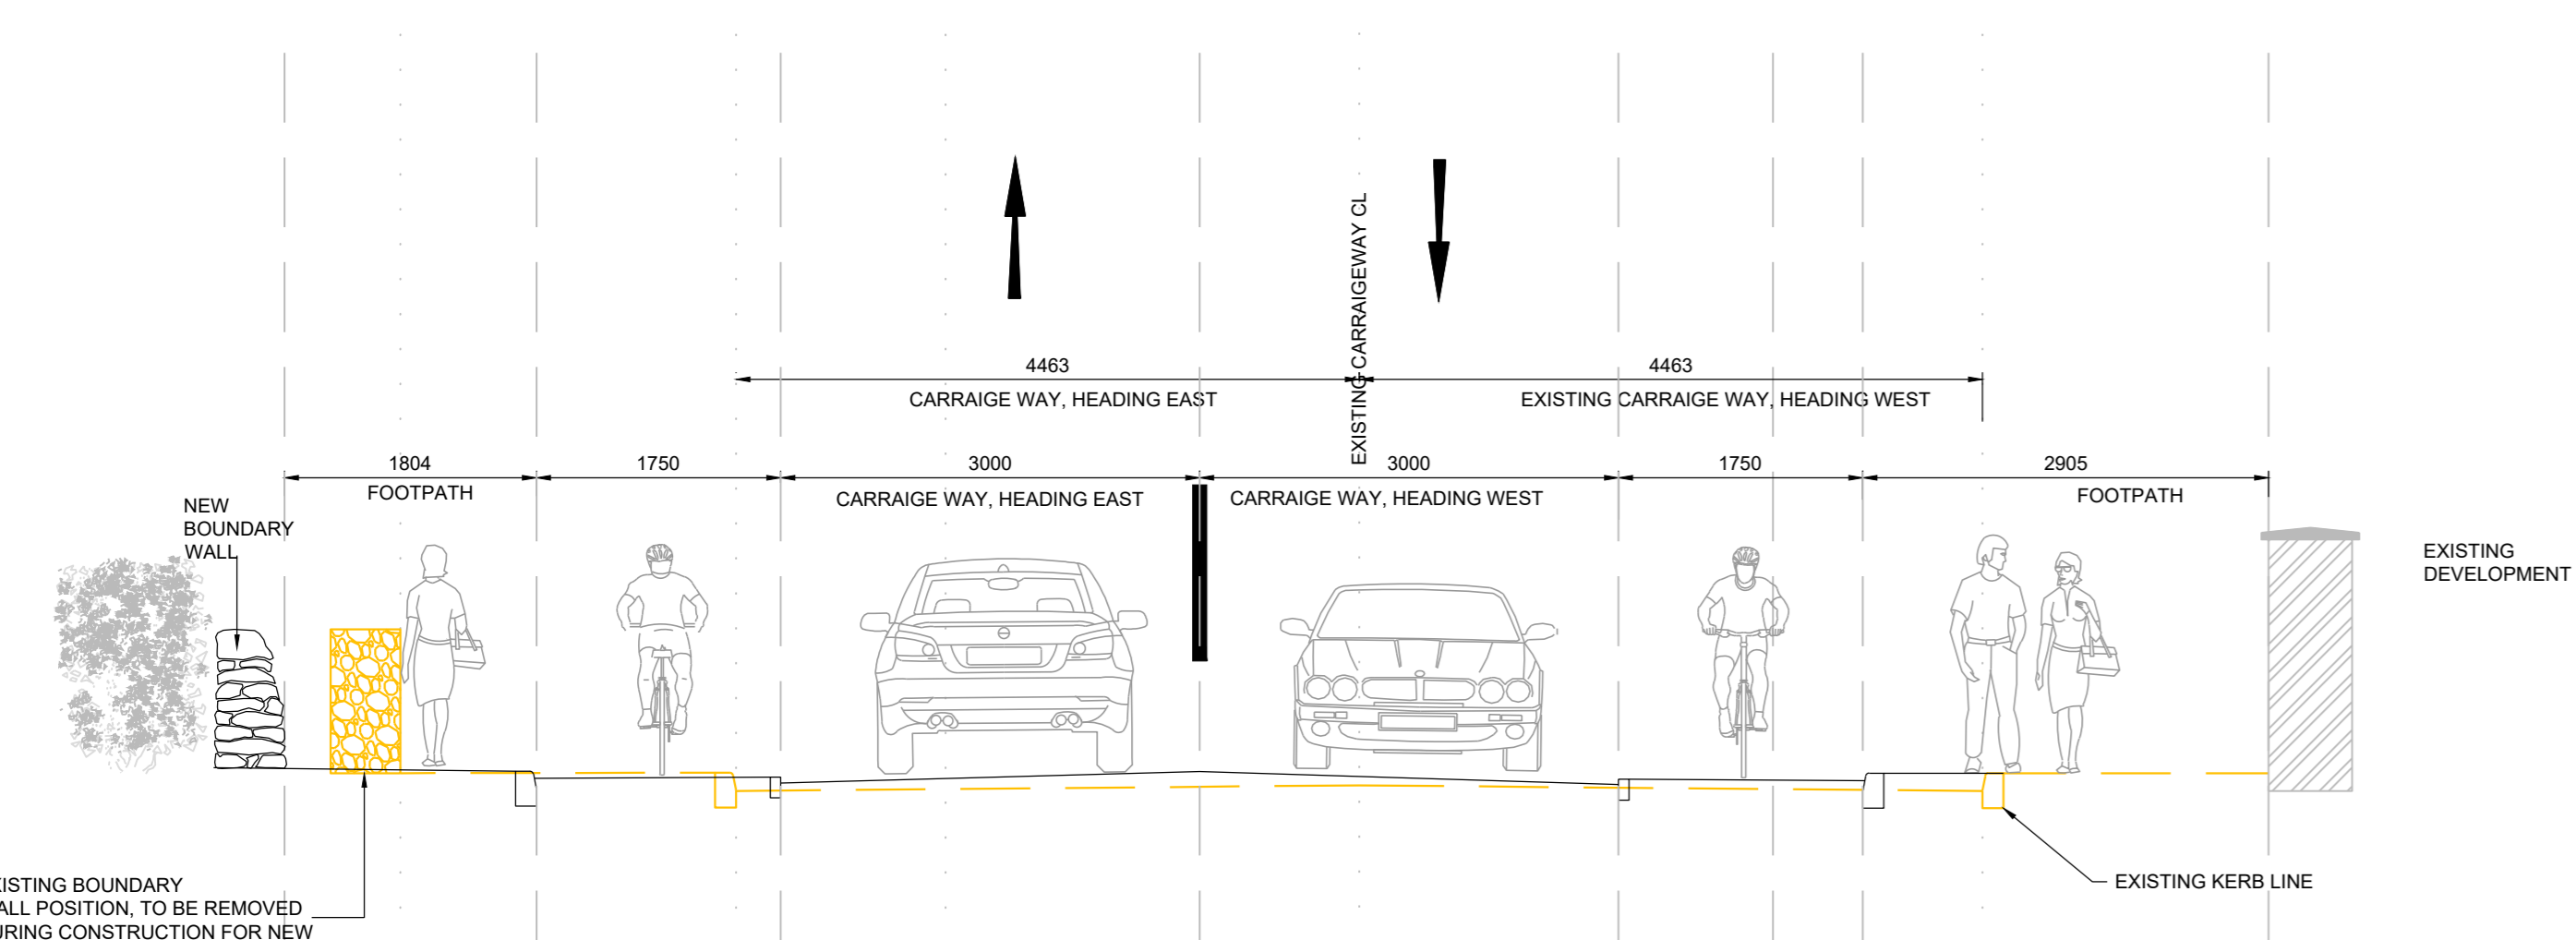

C SECTION C-C  
SCALE 1:50

NOTES

1. THIS DRAWING IS TO BE READ IN CONJUNCTION WITH THE SPECIFICATIONS AND ALL RELEVANT ARCHITECTS AND SERVICES ENGINEERS DRAWINGS.
2. DO NOT SCALE. USE FIGURED DIMENSIONS ONLY.
3. DRAWINGS SHALL BE CHECKED BY CONTRACTOR AND ANY DISCREPANCIES (DIMENSIONS) SHALL BE BROUGHT TO THE ATTENTION OF THE ENGINEER BEFORE WORK IS COMMENCED.

REV	DATE	DESCRIPTION	DWG	APP

CLIENT:  
BALLYMOUNT PROPERTIES LTD.

ARCHITECT:  
RKO ARCHITECTS  
59 NORTHUMBERLAND ROAD  
DUBLIN 4

**GARLAND**  
DUBLIN LIMERICK WATERFORD INTERNATIONAL  
T: +353 1 484622 F: +353 81 319708 T: +353 81 896111 T: +353 81 319709  
E: info@garlandconsultancy.com W: www.garlandconsultancy.com

PROJECT:  
RESIDENTIAL AND NEIGHBOURHOOD CENTRE  
DEVELOPMENT (PHASE 1) AT FORMER MAGEE  
BARRACKS

TITLE:  
HOSPITAL STREET SECTIONS

STATUS:  
**PLANNING APPLICATION**

DRAWN: JC	DES. BY: BM
CHK. BY: BM	APP. BY: CR
DATE: 07/06/19	JOB No:
AD SCALE: 1:500, 1:50	<b>R1831</b>