




- NOTES**
1. THIS DRAWING IS TO BE READ IN CONJUNCTION WITH THE SPECIFICATIONS AND ALL RELEVANT ARCHITECTS AND SERVICES ENGINEERS DRAWINGS
 2. DO NOT SCALE. USE FIGURED DIMENSIONS ONLY
 3. ALL LEVELS TO BE CHECKED ON SITE BY THE CONTRACTOR AND ANY DISCREPANCIES (DIMENSIONS) SHALL BE REPORTED TO THE ENGINEER PRIOR TO CONSTRUCTION
 4. ALL LEVELS ARE TO ORDNANCE DATUM MALIN HEAD

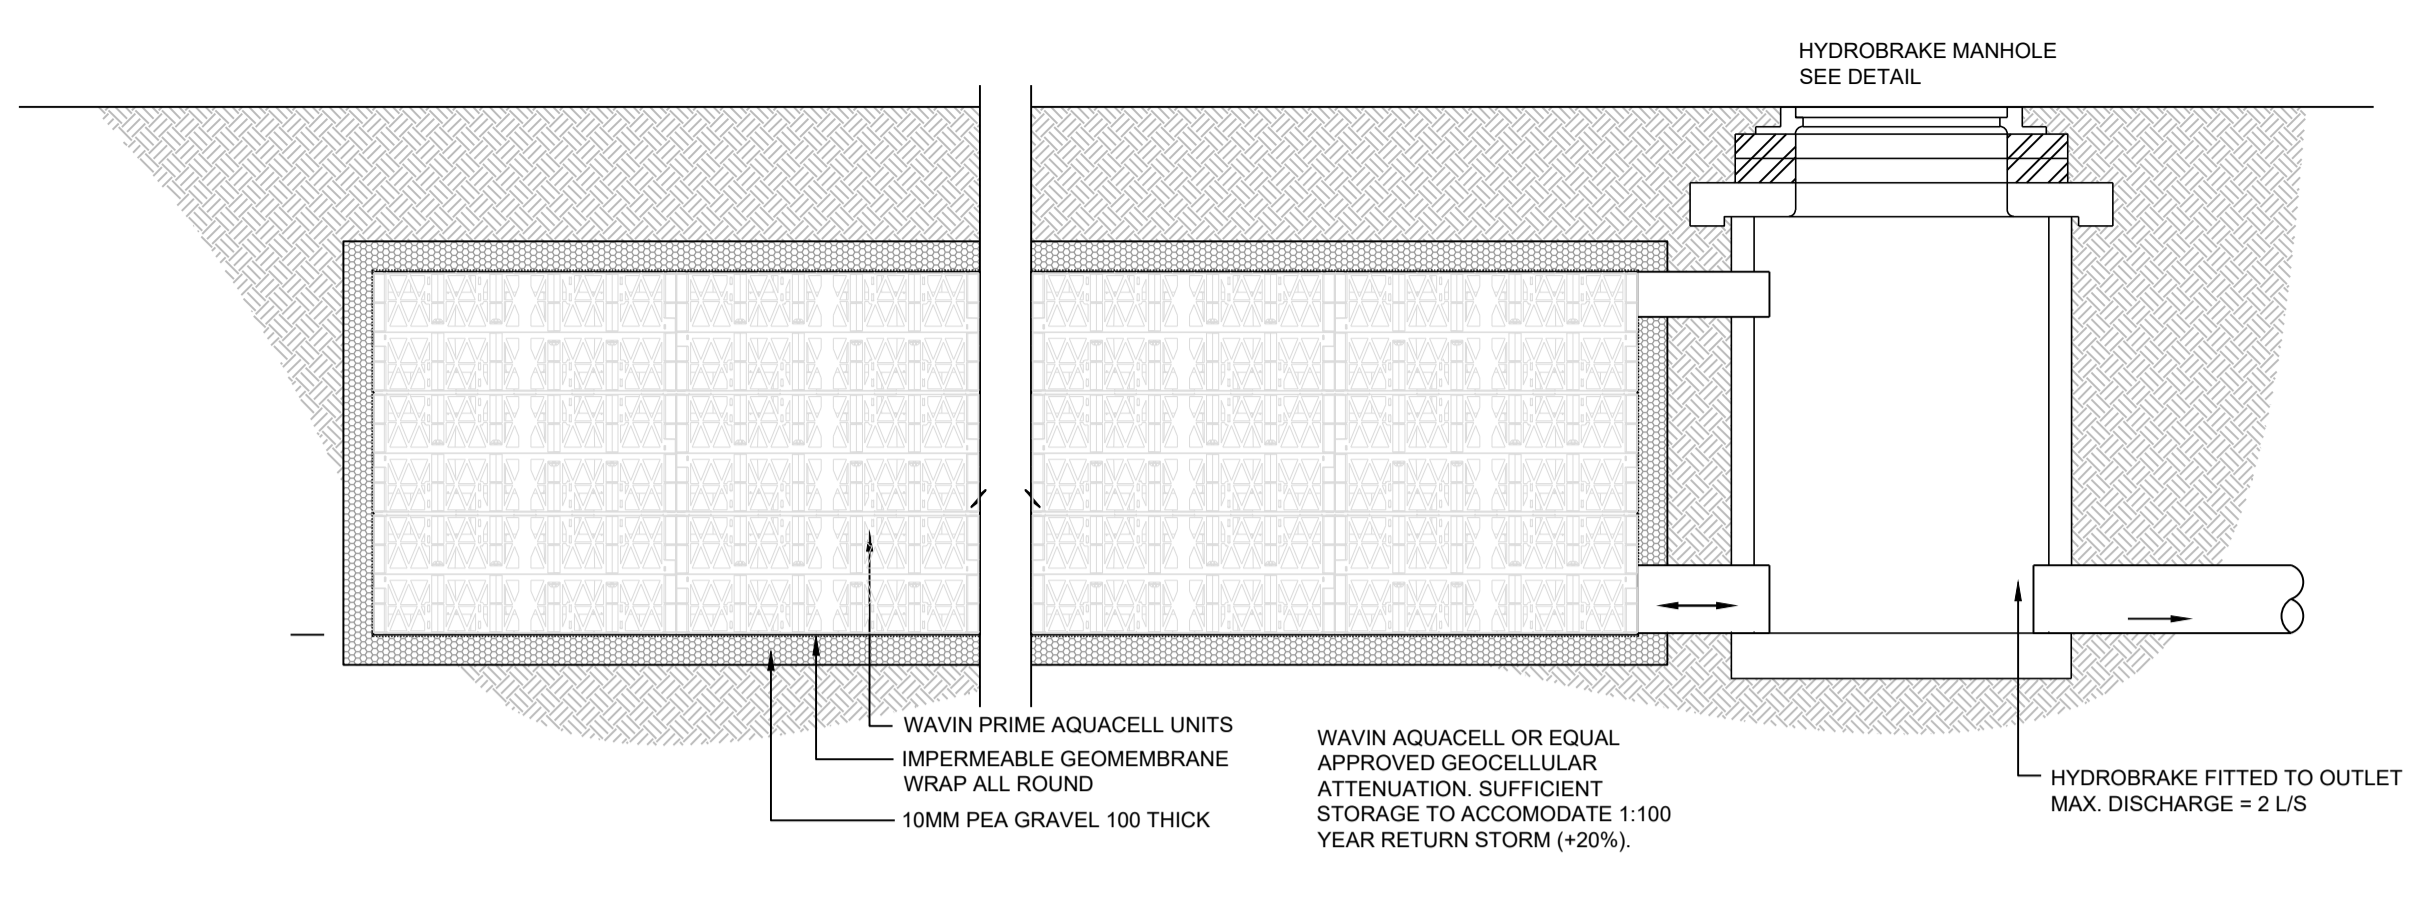


SCHEMATIC SECTION THRU ATTENUATION TANKS
SCALE 1:25

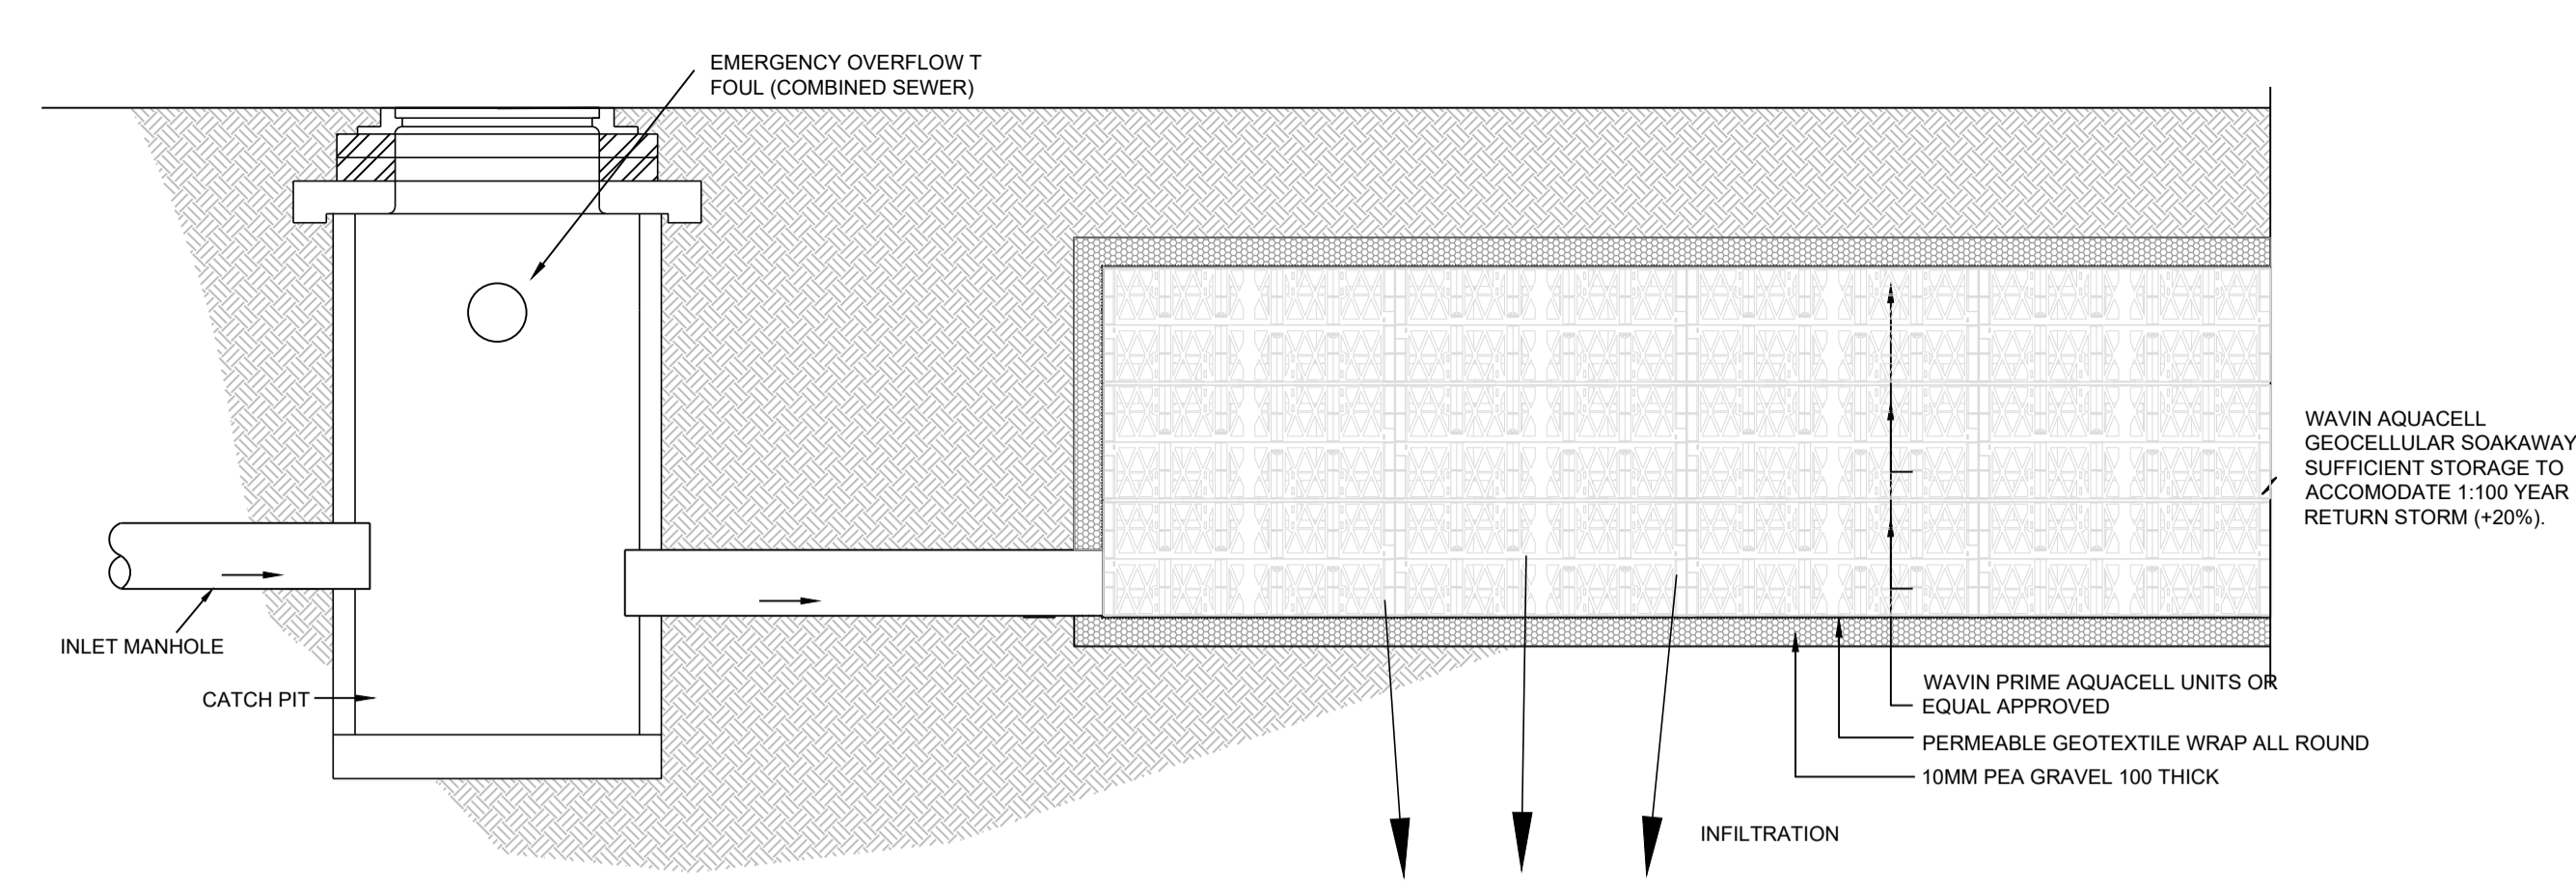


SCHEMATIC SECTION THRU INFILTRATION TRENCHES
SCALE 1:25

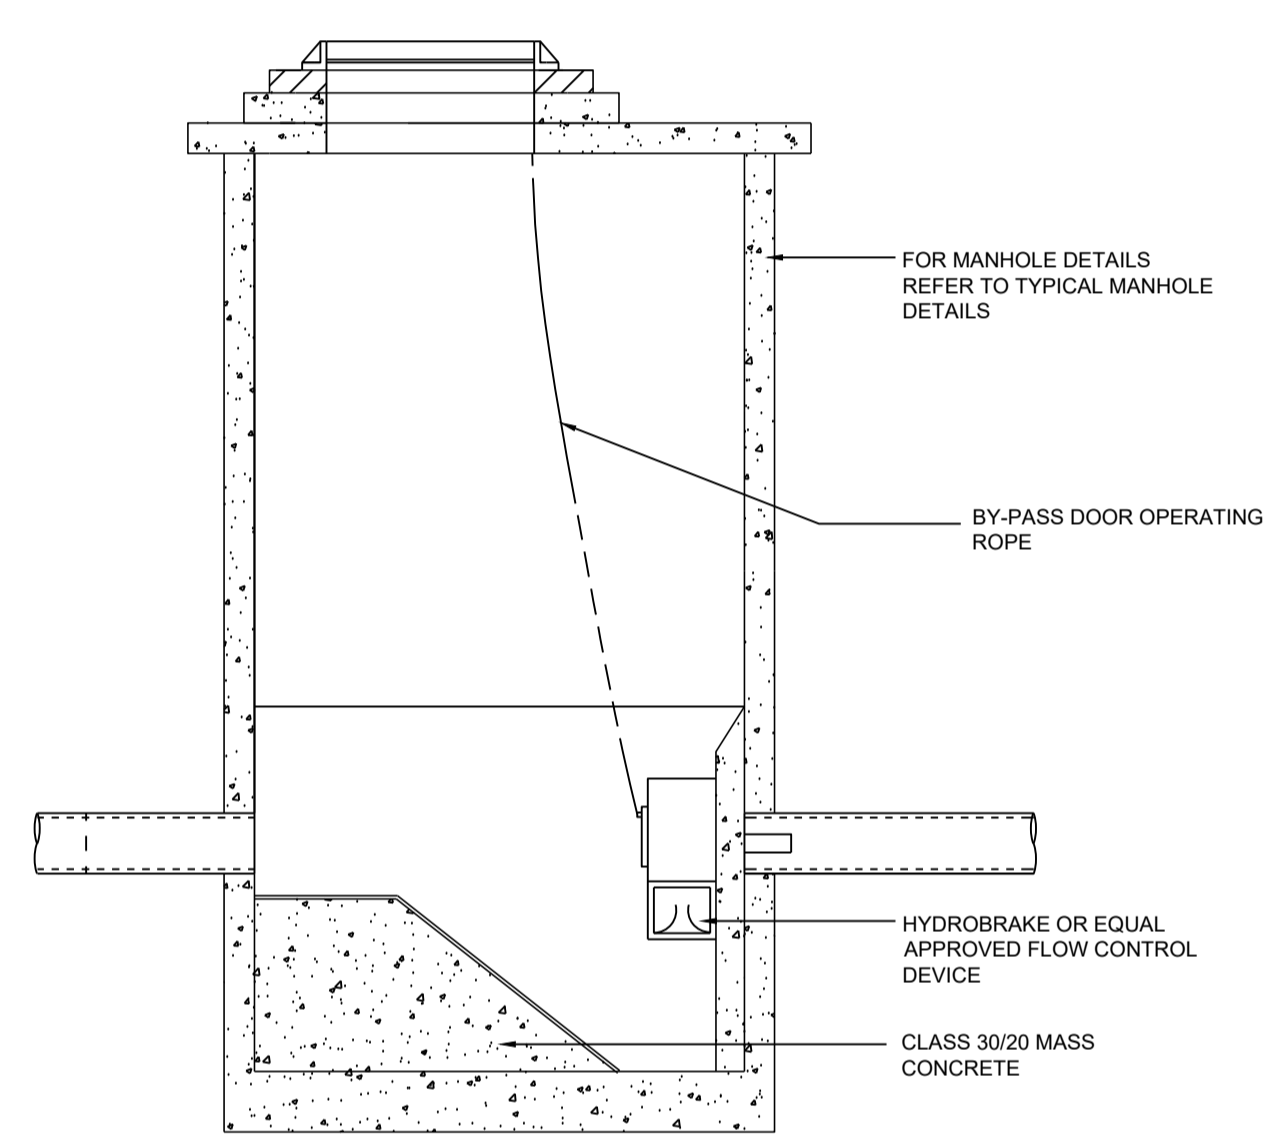


SECTION THRU HYDROBRAKE MANHOLE

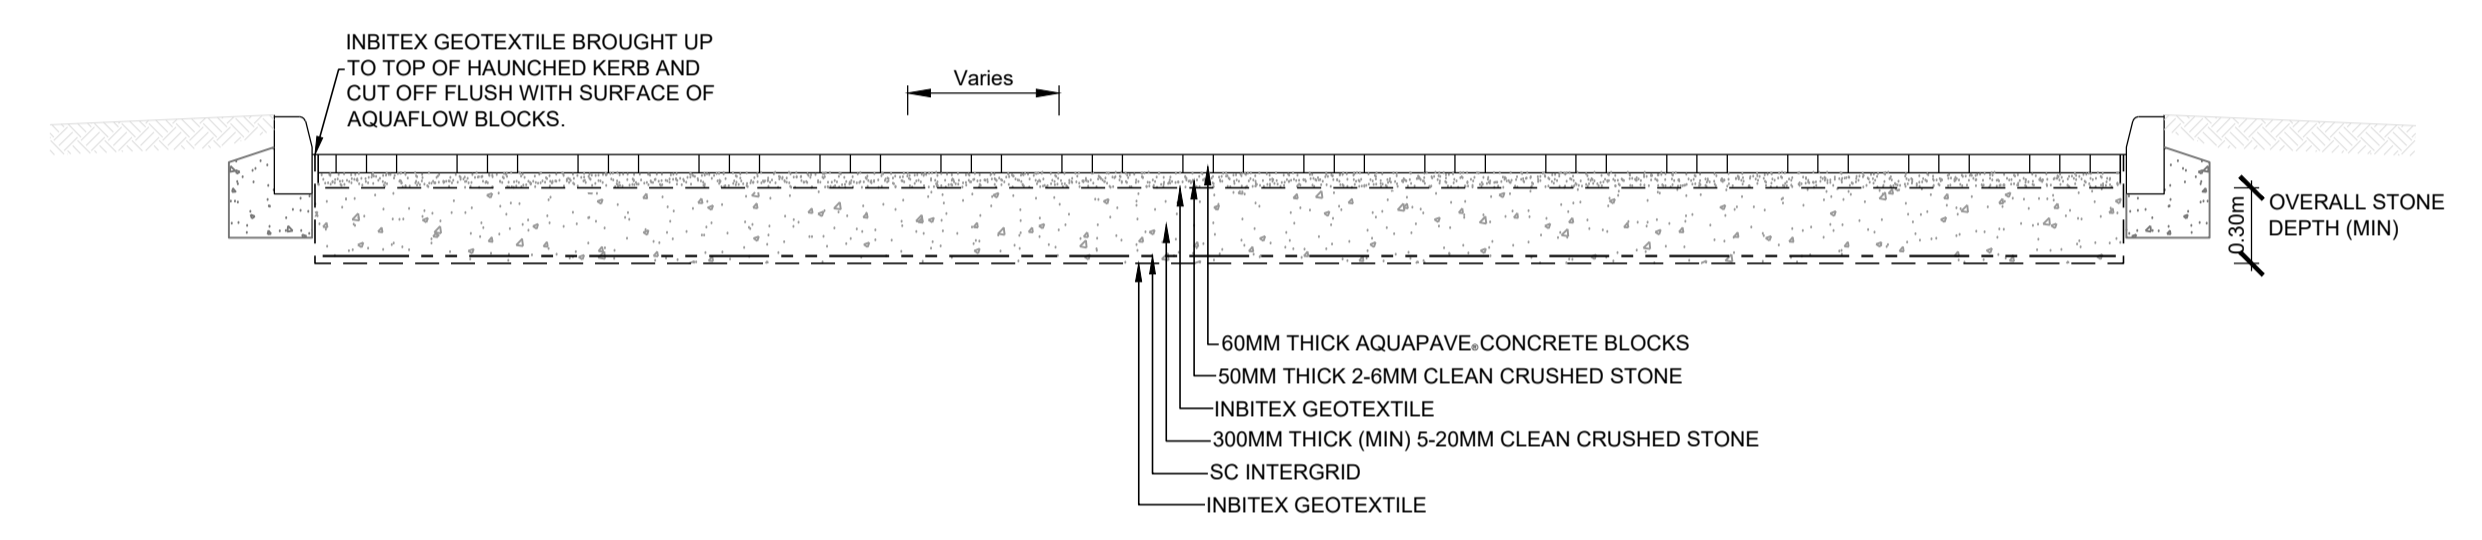


TYPICAL SECTION THROUGH FORMPAVE AQUAFLOW INFILTRATION SYSTEM
SCALE 1:25

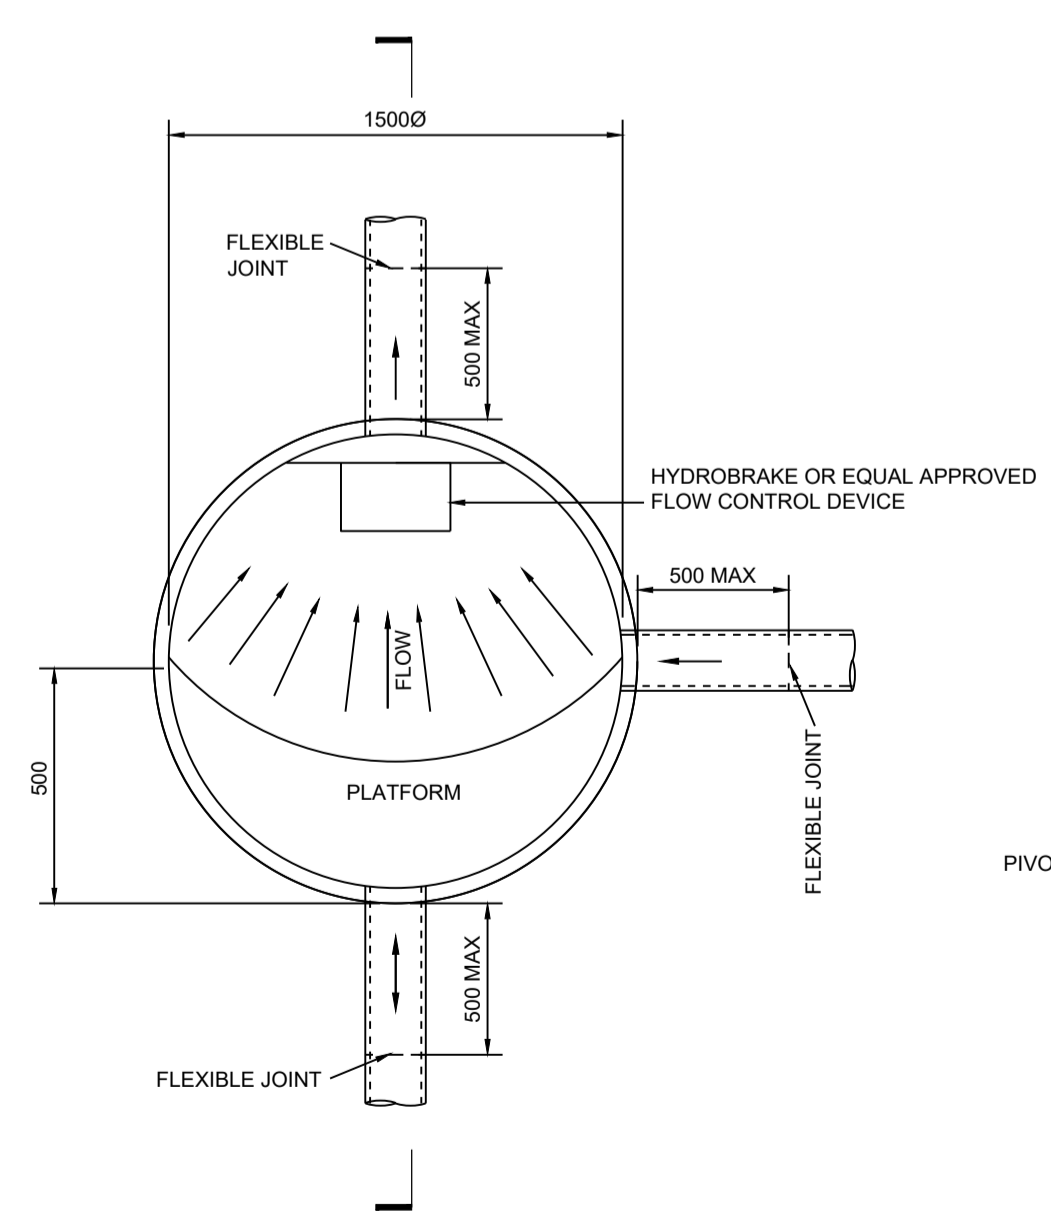


PLAN ON HYDROBRAKE MANHOLE
SCALE 1:25

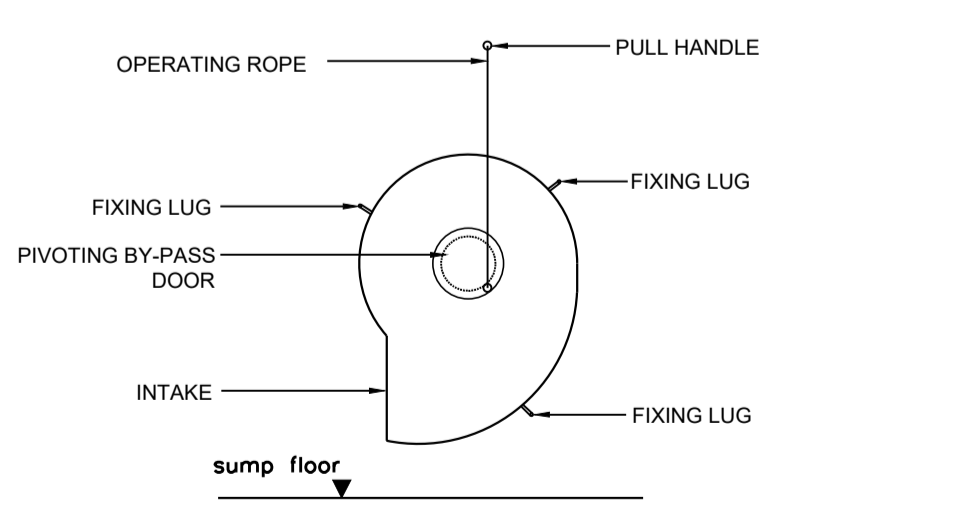


FRONT VIEW OF HYDROBRAKE SHOWING CORRECT ORIENTATION

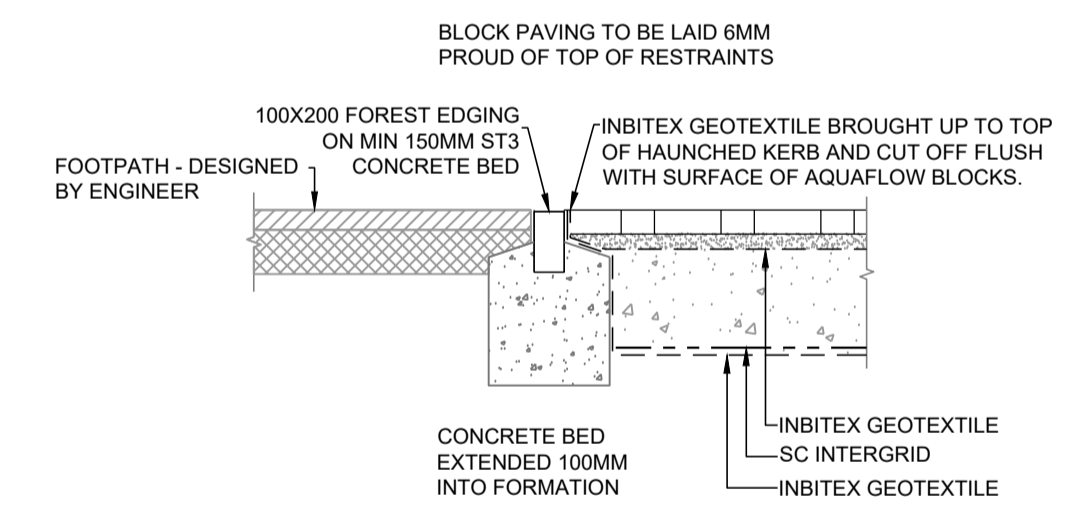

FULL HEIGHT RESTRAINT DETAIL (FOOTPATH CONSTRUCTION TO FORMPAVE AQUAFLOW TRANSITION)

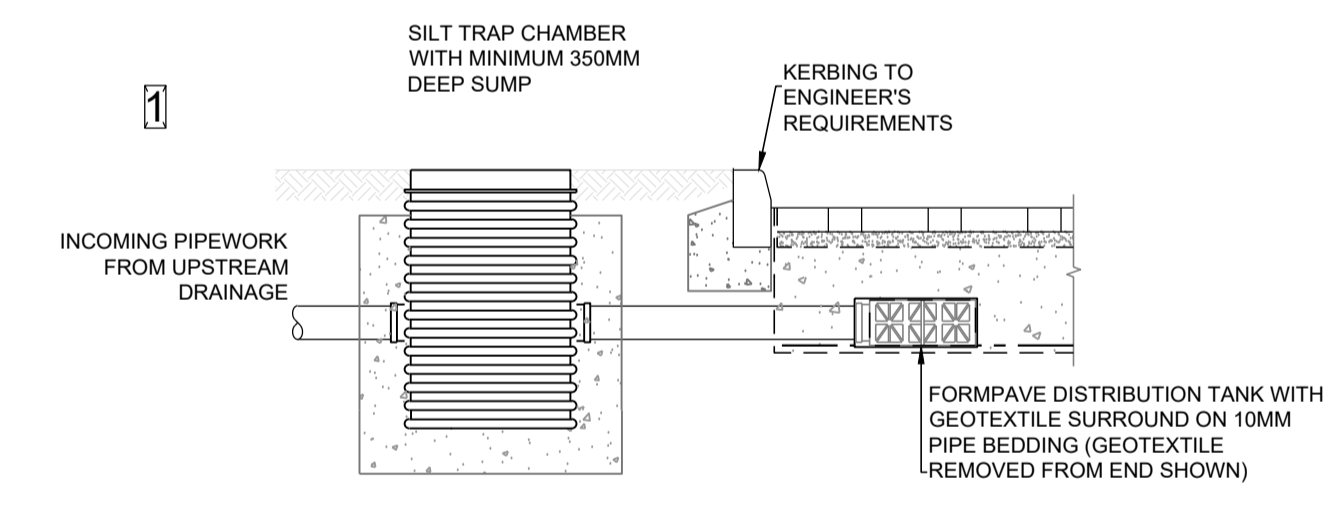

TYPICAL INLET DETAIL (SINGLE SIZE 0.35 x 0.70 x 0.15m DEEP)

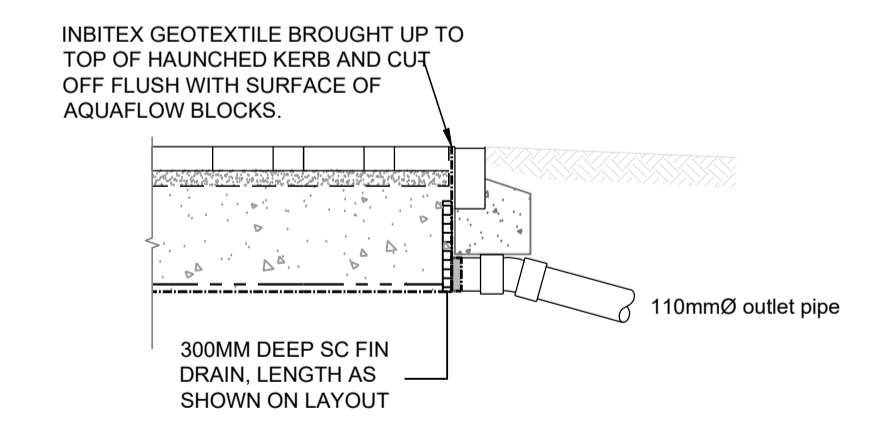

TYPICAL FIN DRAIN OUTLET DETAIL

REV	DATE	DESCRIPTION	DWG BY	APP/CHK

CLIENT:
BALLYMOUNT PROPERTIES LTD.

ARCHITECT:
RKD ARCHITECTS

GARLAND
DUBLIN LIMERICK WATERFORD INTERNATIONAL
T: +353 1 4964322 T: +353 61 319708 T: +353 61 876511 T: +353 61 319708
E: info@garlandconsultancy.com W: www.garlandconsultancy.com

PROJECT:
RESIDENTIAL AND NEIGHBOURHOOD CENTRE DEVELOPMENT (PHASE 1)

TITLE:
TYPICAL SURFACE WATER SOAKAWAY, ATTENUATION AND PERMEABLE PAVING DETAILS

STATUS:
PLANNING APPLICATION

DRAWN: JC	DES. BY: BM
CHK. BY: BM	APP. BY: CR
DATE: 07/06/19	JOB No.
A1 SCALE: 1:25 @ A1	R1831