


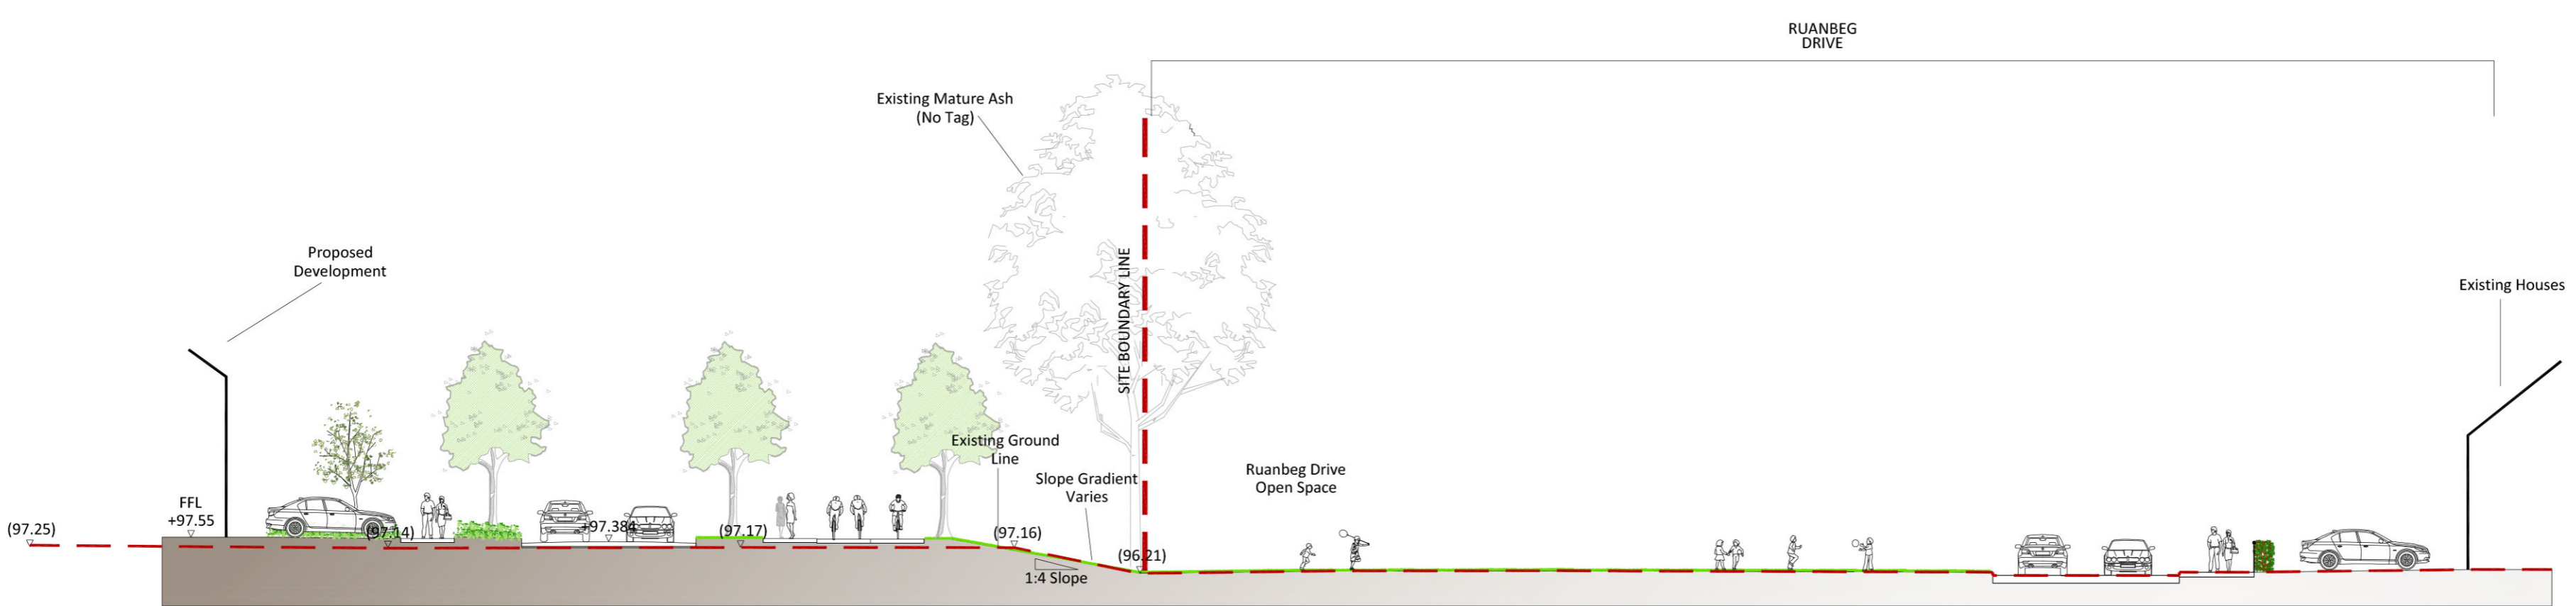

Option 1: Ruanbeg Drive - Retain Existing Boundary Wall

Option 2: Ruanbeg Drive - Remove Boundary Wall and Integrate Open Spaces (SUBJECT TO AGREEMENT WITH LOCAL AUTHORITY)



Location Plan: N.T.S

Rev	Date	Drawn	Checked	Description

Notes:

Copyright © All Rights Reserved.

THIS DRAWING IS THE PROPERTY OF THE CONSULTANT AND IS NOT TO BE REPRODUCED OR COPIED IN ANY FORM WITHOUT THE WRITTEN PERMISSION OF THE CONSULTANT.

THIS DRAWING IS TO BE READ IN CONJUNCTION WITH RELEVANT CONSULTANT'S DRAWINGS.

Ordnance Survey Ireland Licence No AR 0001313

© Ordnance Survey Ireland/Government of Ireland

Project	MAGEE BARRACKS SHD, KILDARE TOWN	Project No.	6362	<b>BSM</b>		
DR:	Ruanbeg Drive Interface	Drawing No.	305		Rev. 00	
Scales	1:500 & 1:200	Status	Final Planning	Date	JULY 2019	
Canal House, Canal Road, Dublin 6 Tel: +353(0)1 2081900		mail@bradysjpmartin.com www.bradysjpmartin.com		Drm.	Chd.	Passed
				DM	AP	AP

Est. 1968