
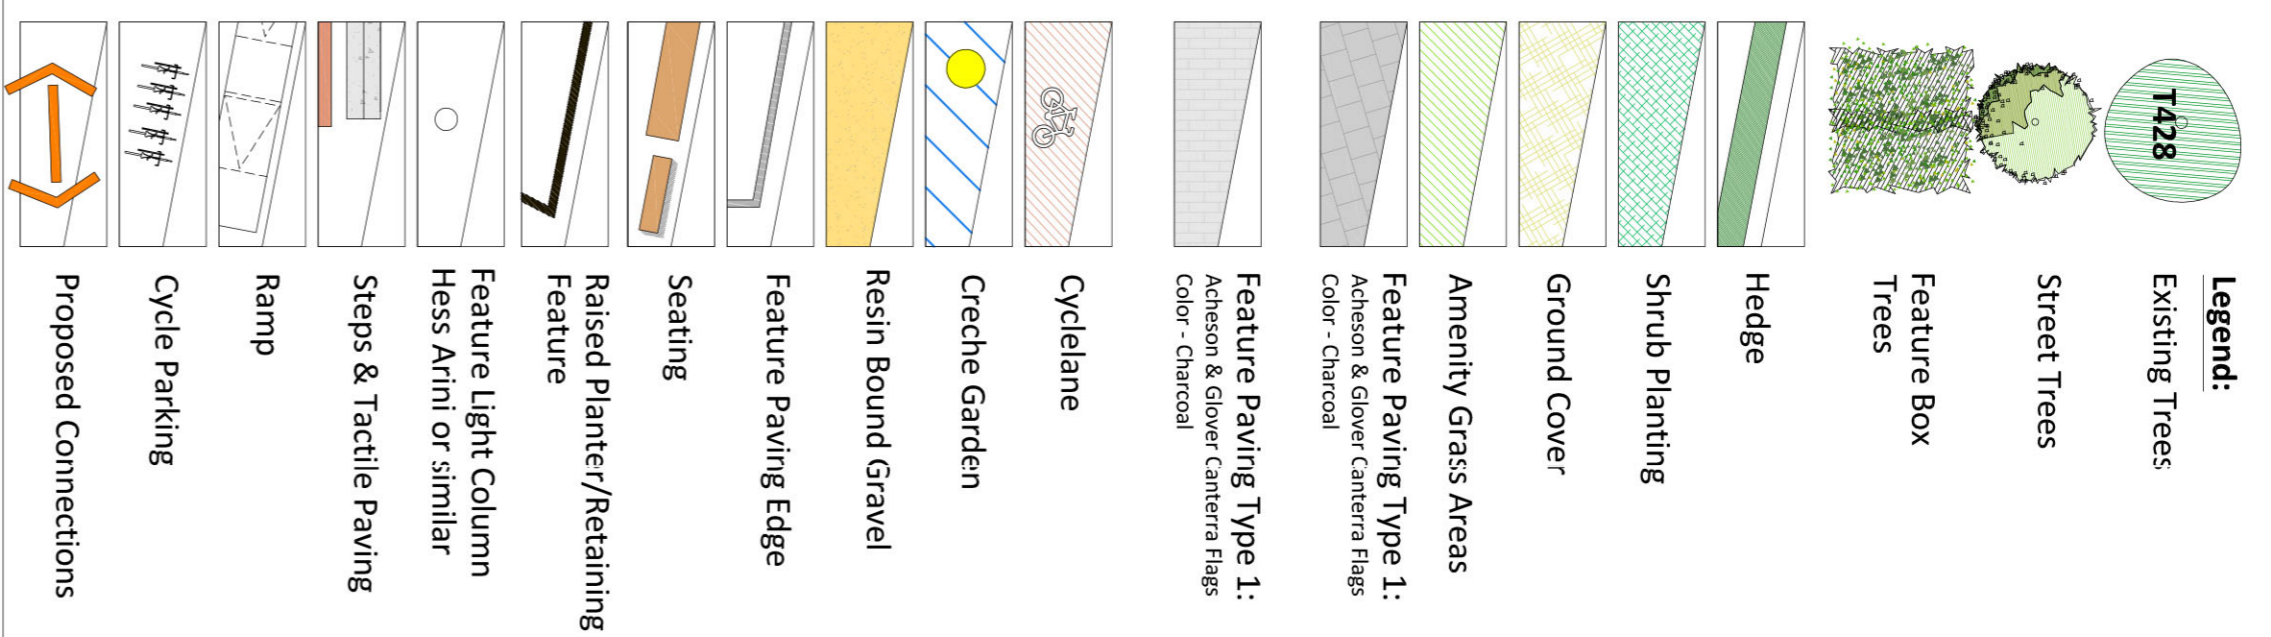



Plan
Scale 1:200

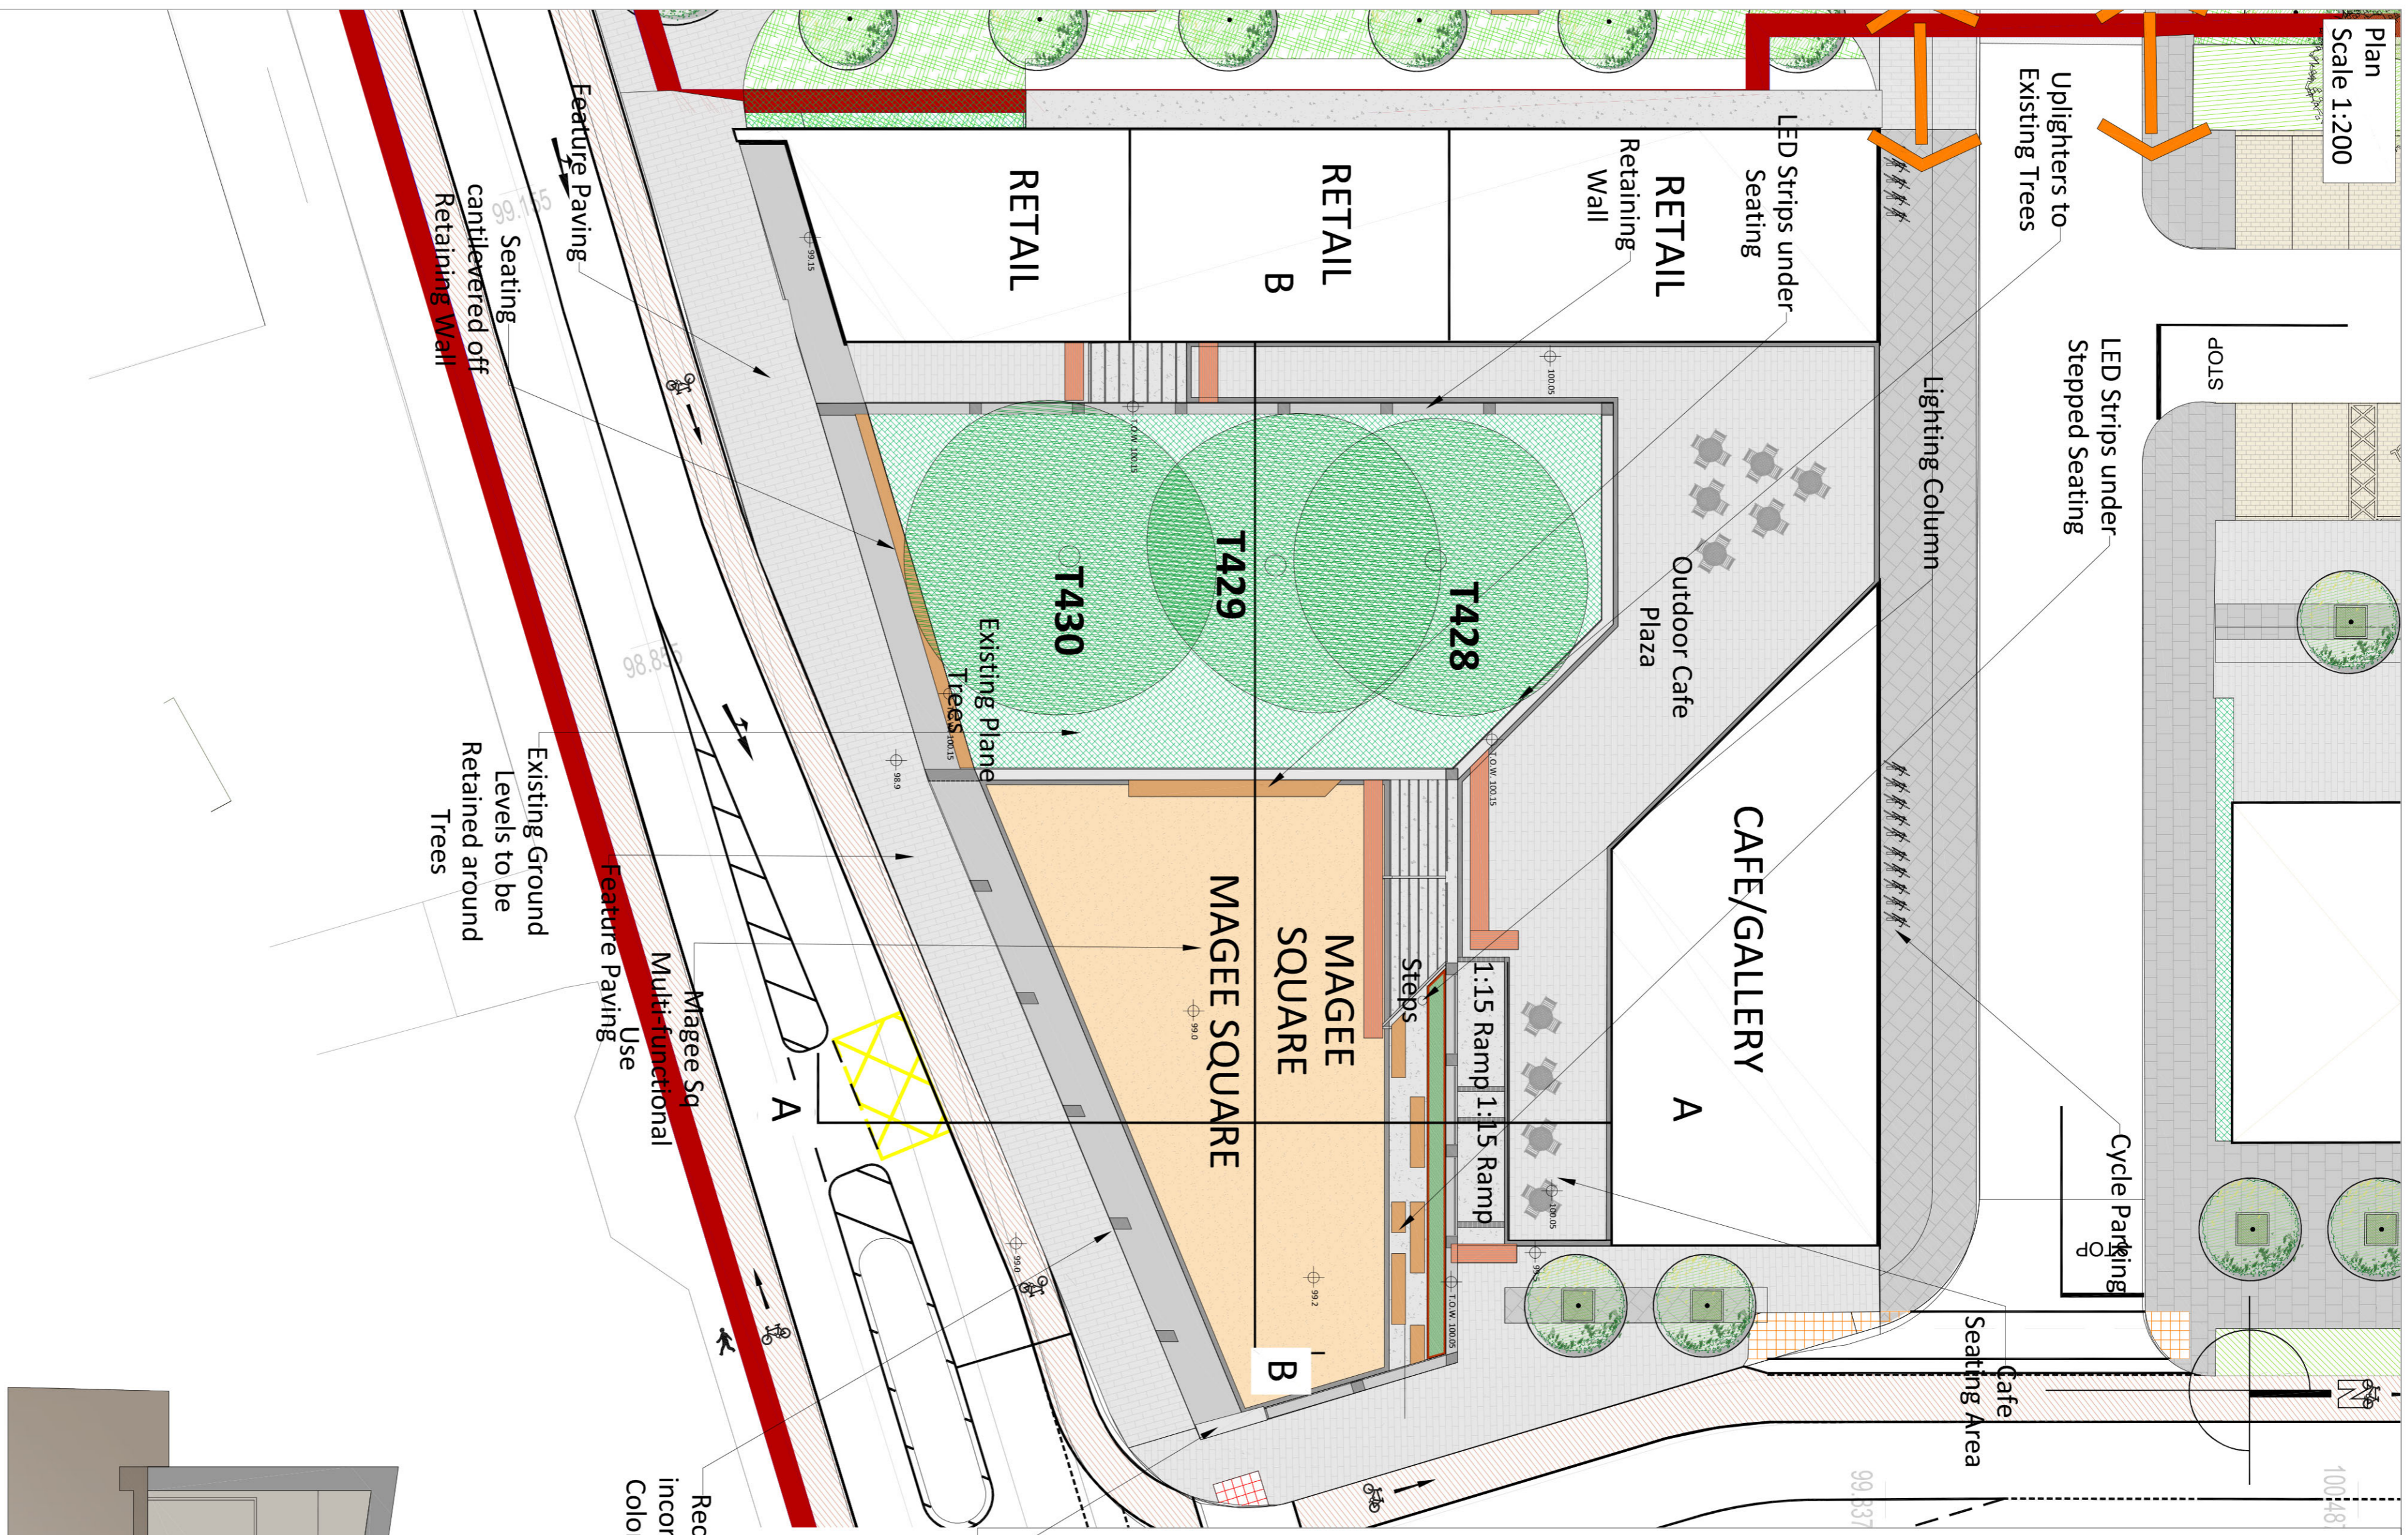


Restored Water Tower Clock Location

Recessed Light incorporated into Colonnade Pillars


SECTION B-B
SCALE 1:100

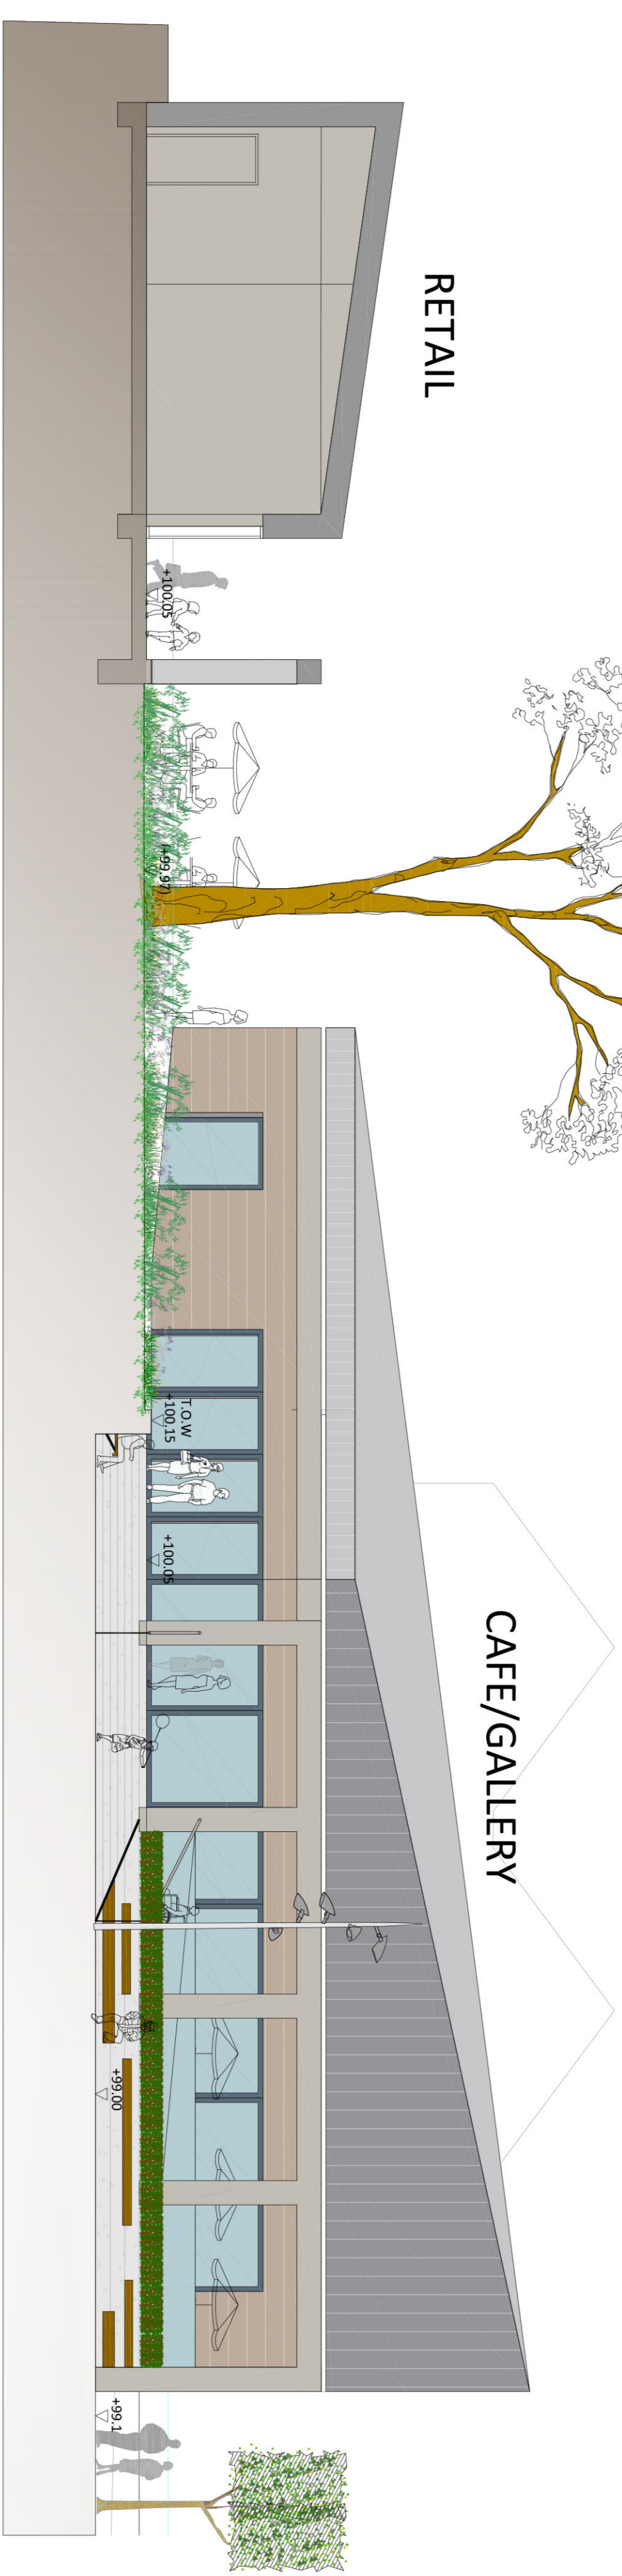


SECTION A-A
SCALE 1:100

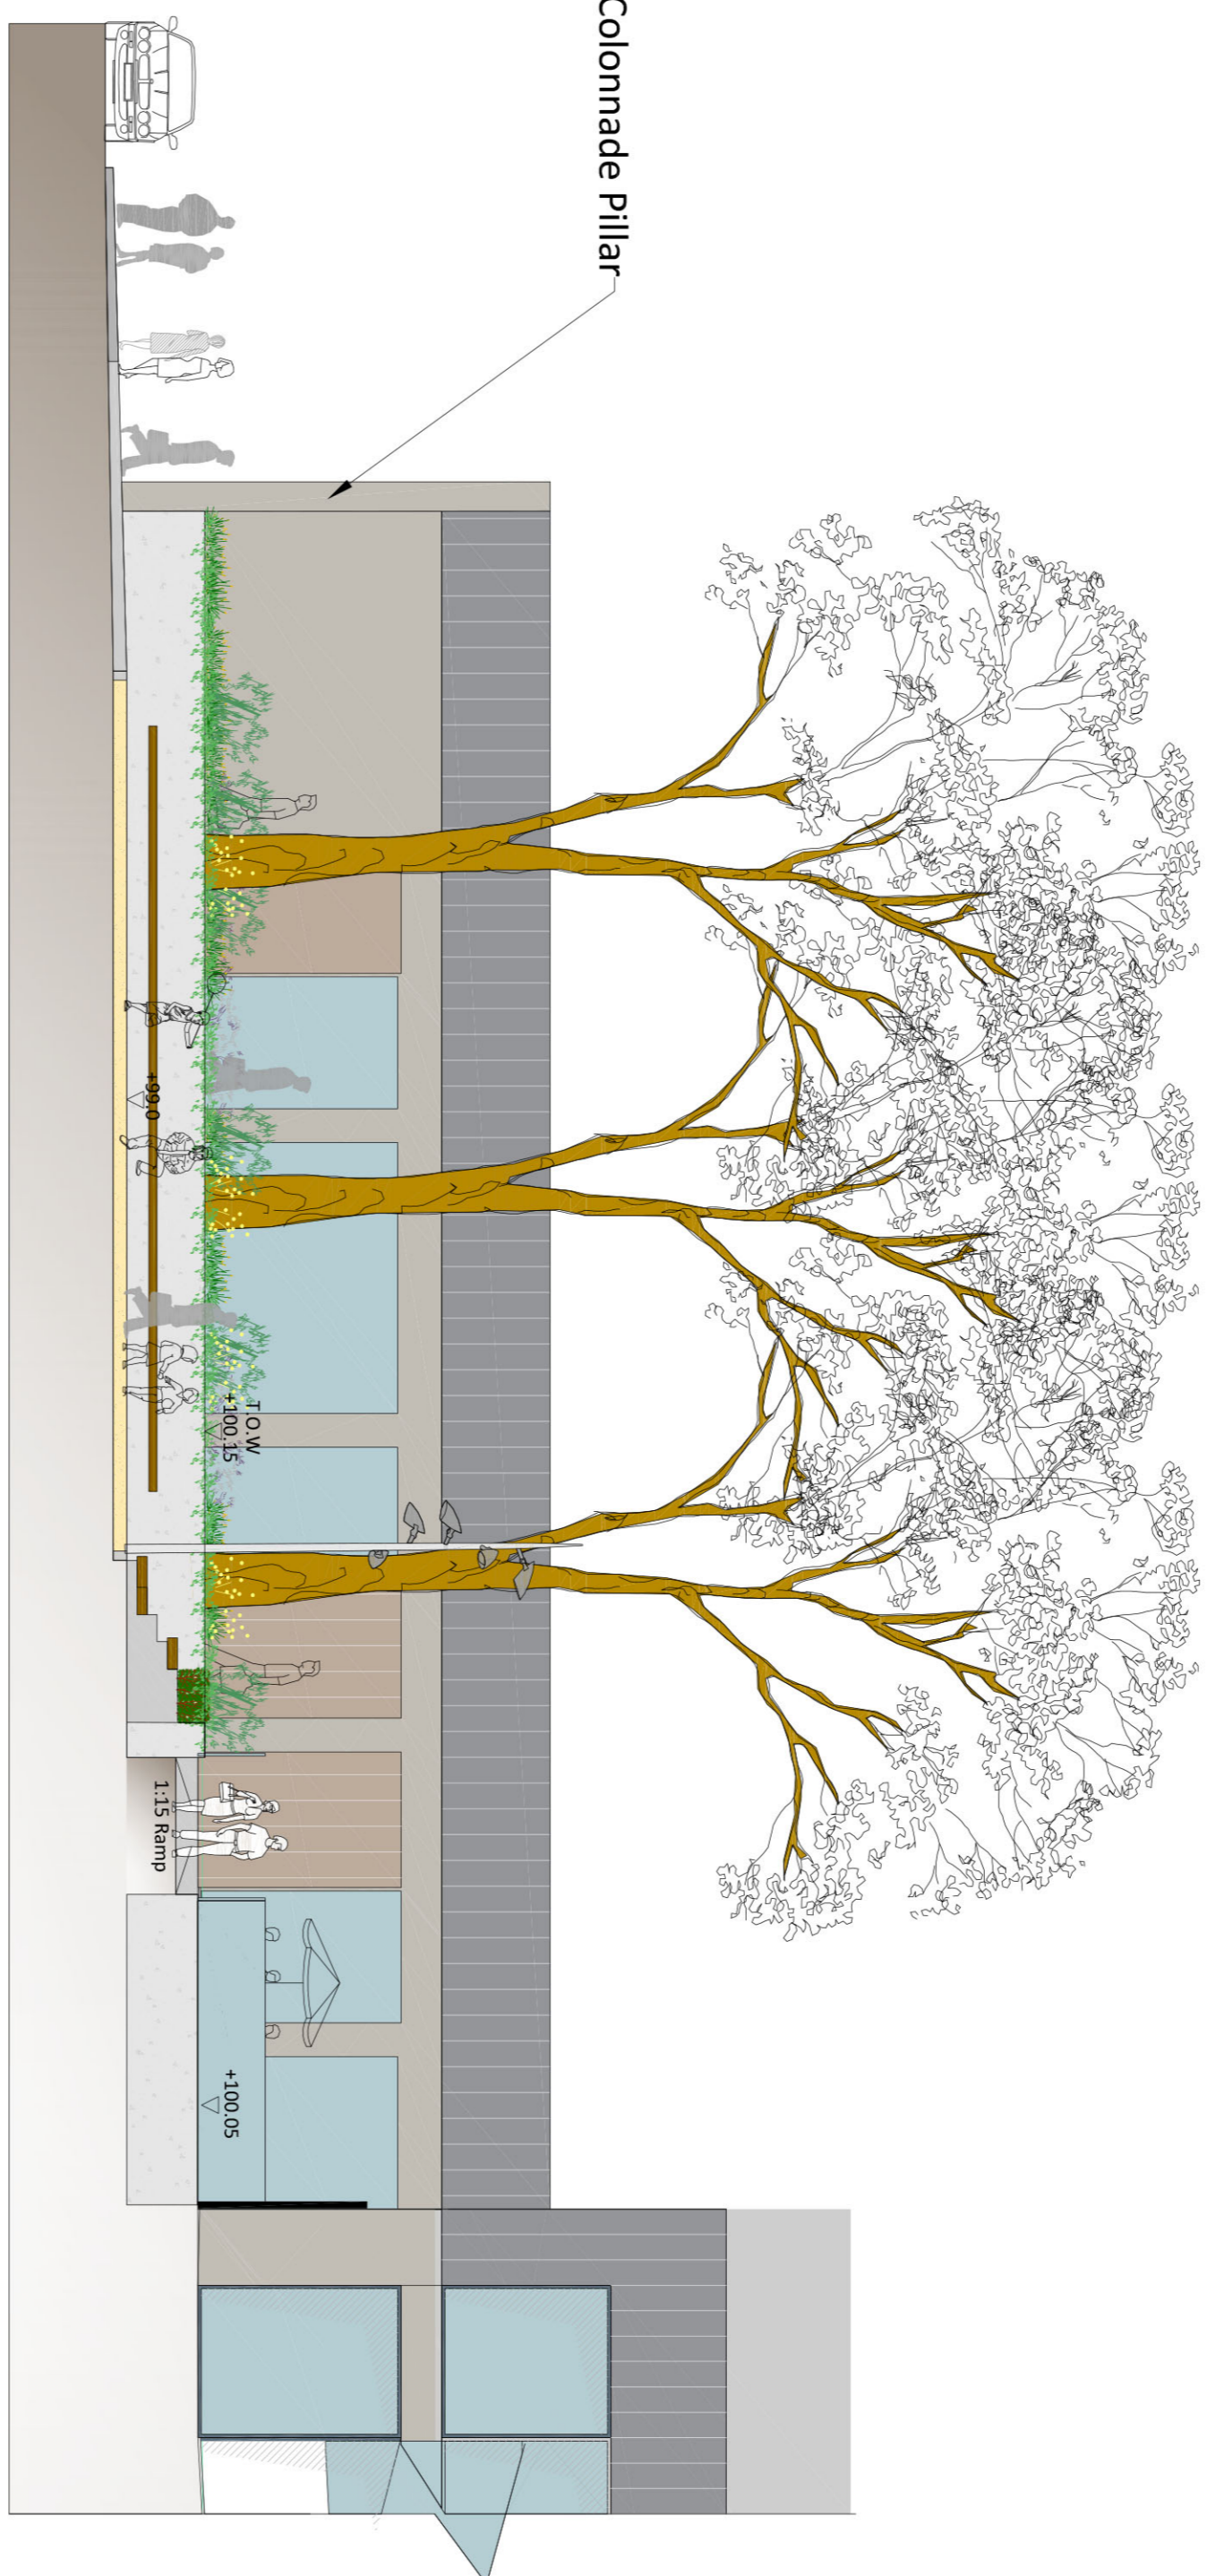

Hess Arini Feature Lighting Column

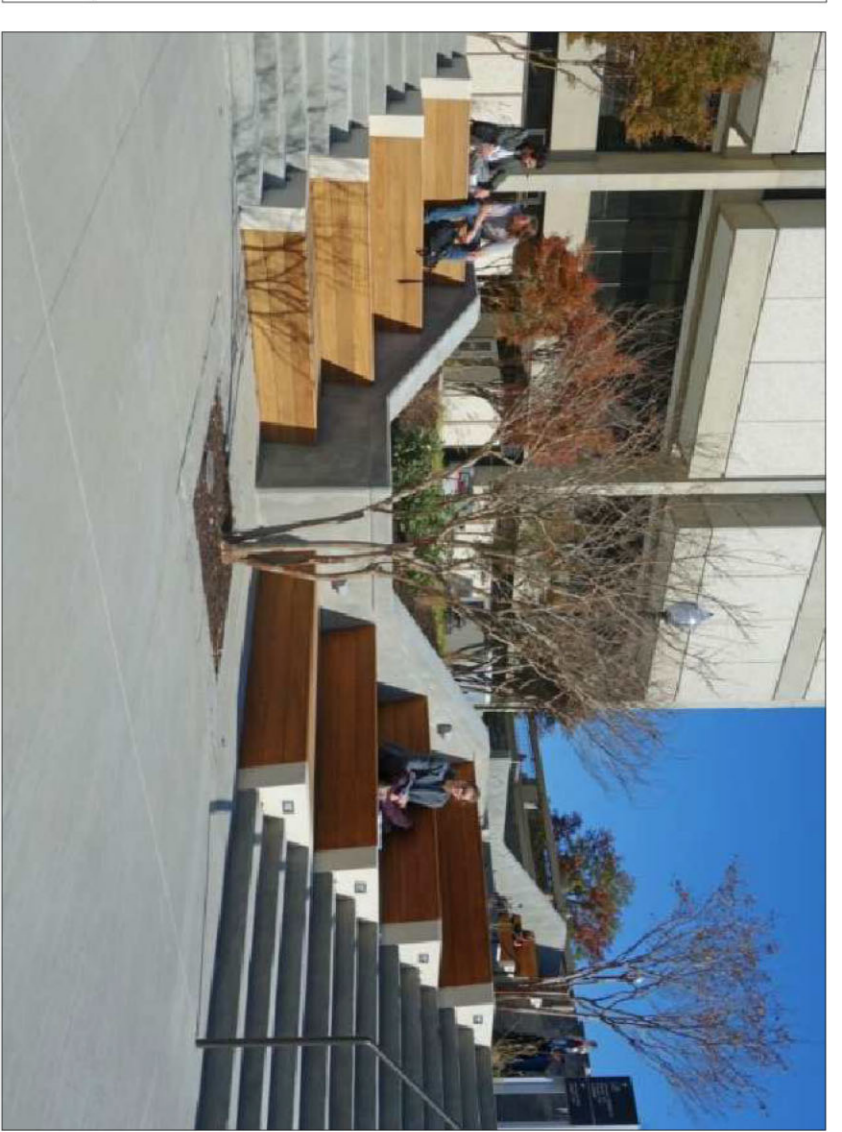

Sample Stepped Seating

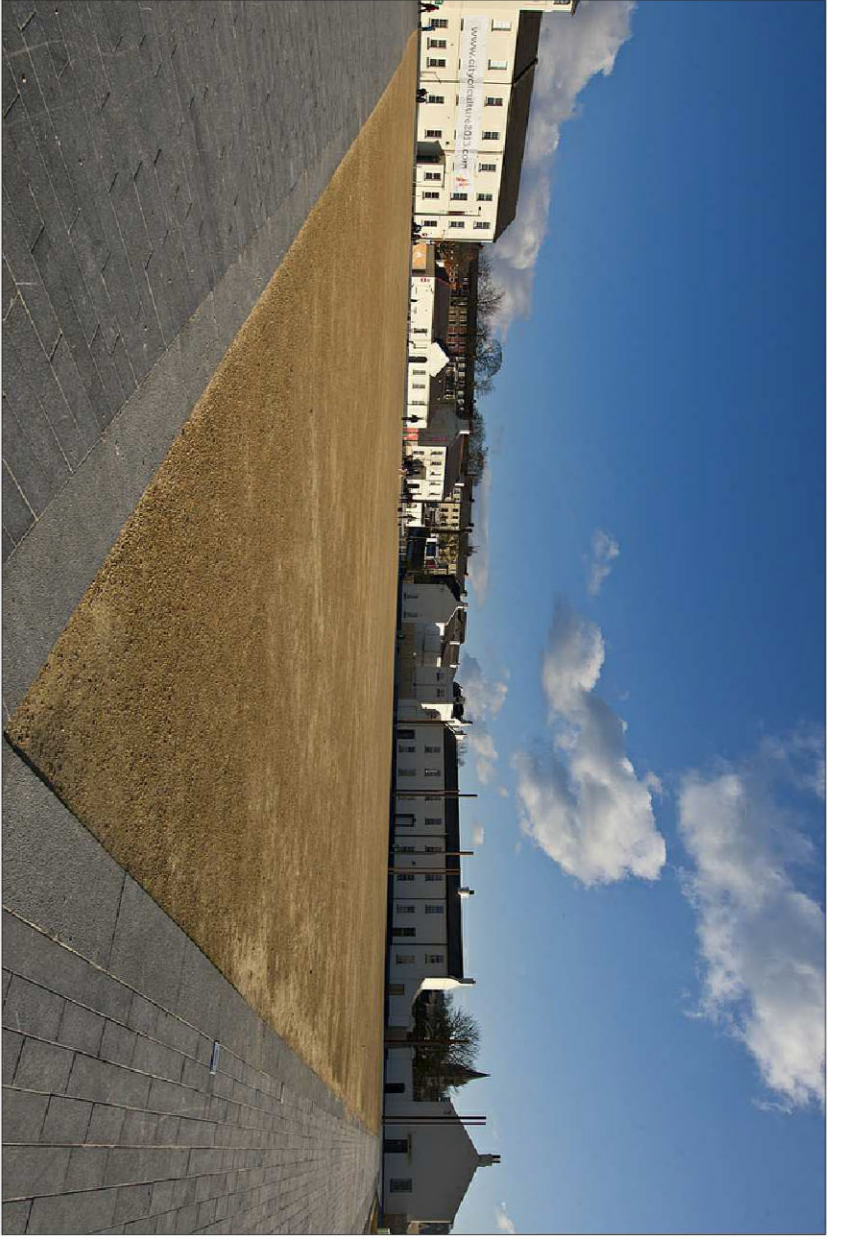

Sample Former Military Square - Ebrington Barracks

CONSULTANT'S & AUTHOR'S DECLARATION

THIS DESIGN DOCUMENTATION AND ANY OTHER INFORMATION CONTAINED HEREIN IS THE PROPERTY OF BSM AND IS NOT TO BE REPRODUCED OR TRANSMITTED IN ANY FORM OR BY ANY MEANS, ELECTRONIC OR MECHANICAL, INCLUDING PHOTOCOPYING, RECORDING, OR BY ANY INFORMATION STORAGE AND RETRIEVAL SYSTEM, WITHOUT THE WRITTEN PERMISSION OF BSM.

Rev	Date	Drawn	Checked	Description

Project No.	6362
Project	Magee Barracks SHD, Kildare Town
DB	Magee Square
Scale	1:200, 1:100
Status	Final Planning
Client Name	City of Kildare
Client Address	100, Main Street, Kildare, Co. KD
Client Phone	045 3200 2000
Client Email	info@cityofkildare.com
Client Website	www.cityofkildare.com
Drawn	307
Checked	00
Date	JULY 2019
Drawn	DM
Checked	AM

Guidance Survey Referral License No. AB 0001319
© Ordnance Survey Ireland/Department of Natural Resources

BSM

Est. 1968

Project No. 6362

Project Magee Barracks SHD, Kildare Town

DB Magee Square

Scale 1:200, 1:100

Status Final Planning

Client Name City of Kildare

Client Address 100, Main Street, Kildare, Co. KD

Client Phone 045 3200 2000

Client Email info@cityofkildare.com

Client Website www.cityofkildare.com

Drawn 307

Checked 00

Date JULY 2019

Drawn DM

Checked AM