




Option 1: Magee Terrace - Retain Existing Boundary Wall
Scale: 1:250

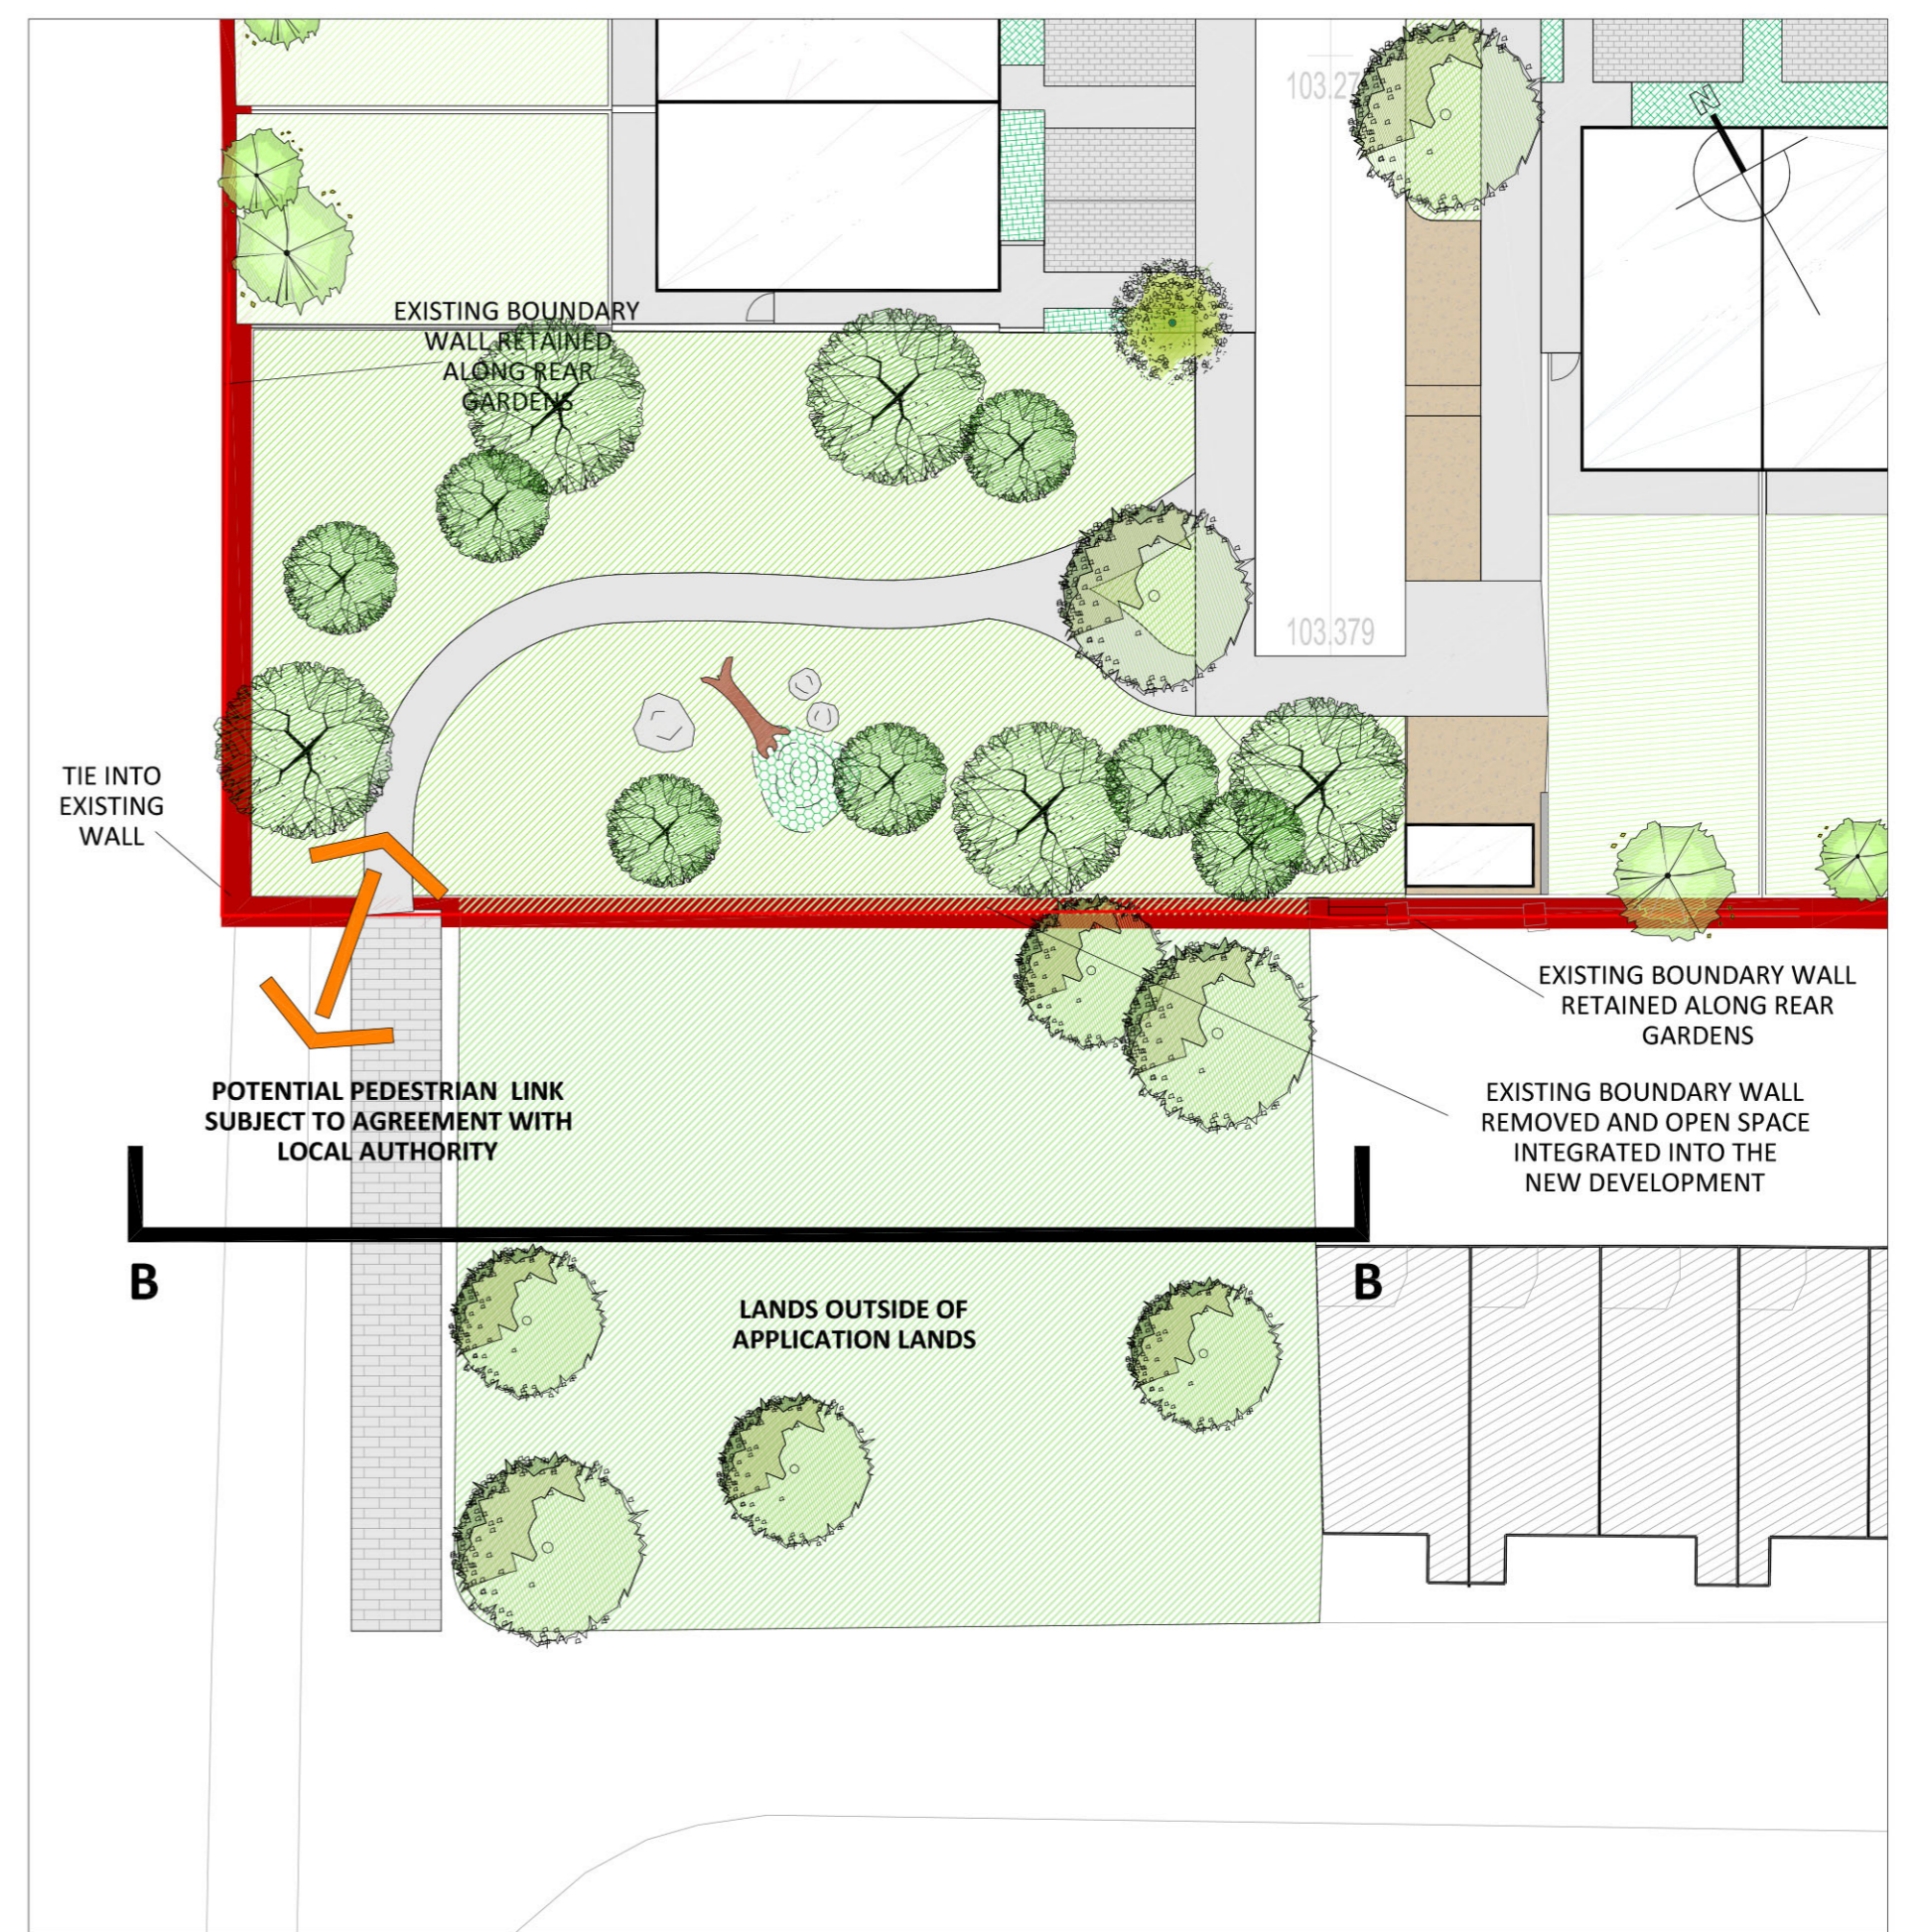


Option 2: Magee Terrace - Remove Boundary Wall and Integrate Open Spaces
Scale: 1:250

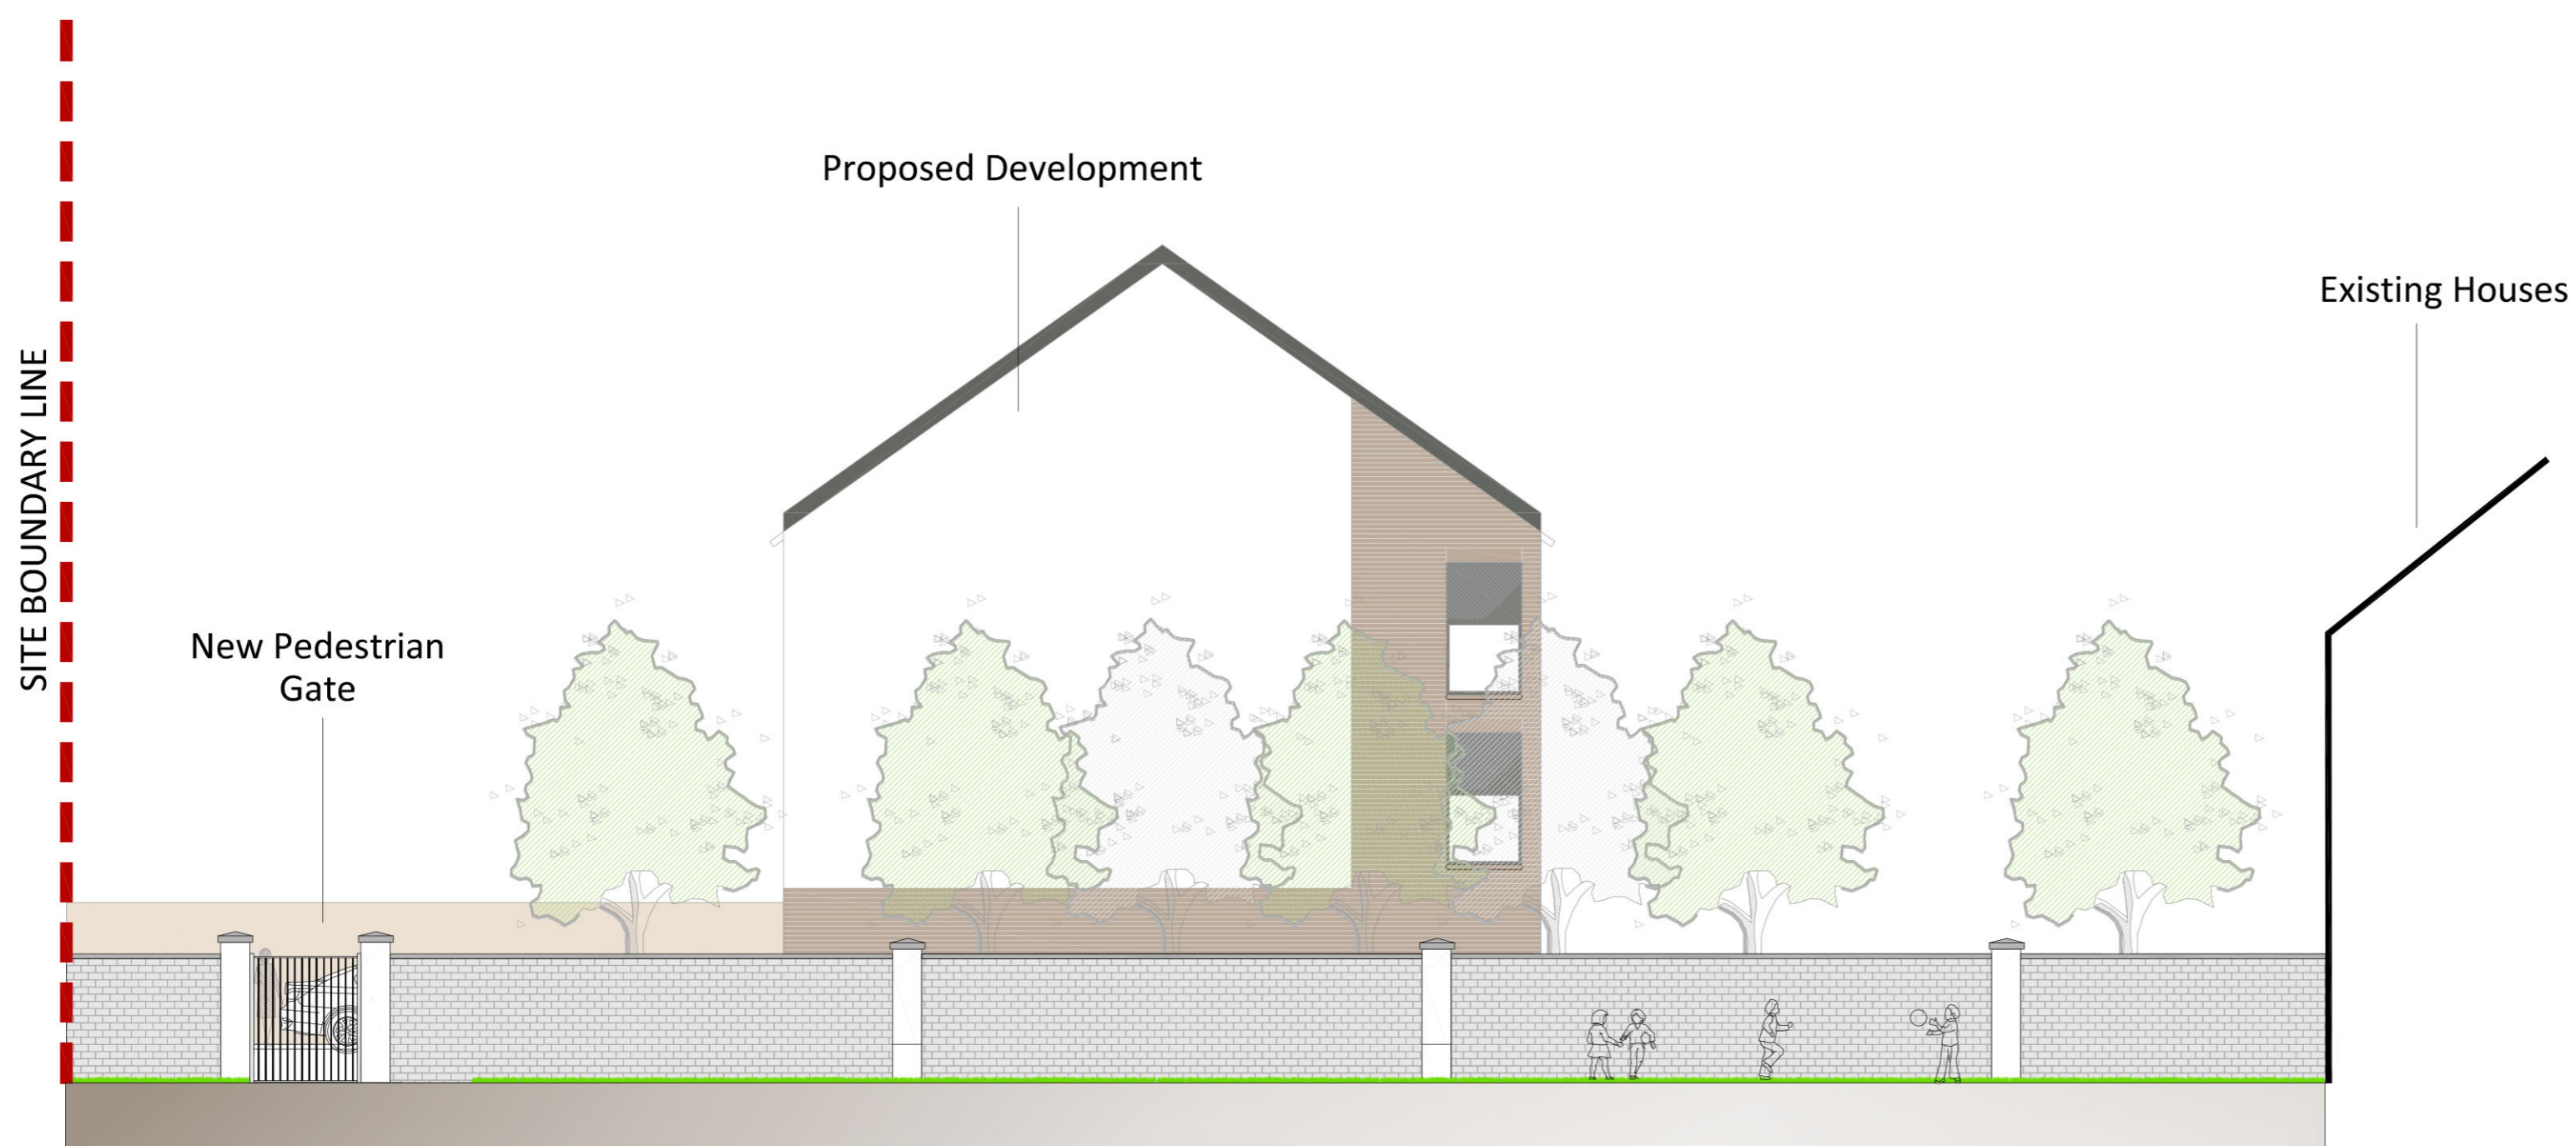

SECTION ELEVATION A-A (NO INTEGRATION OF OPEN SPACES)
SCALE 1:100
OPTION 1

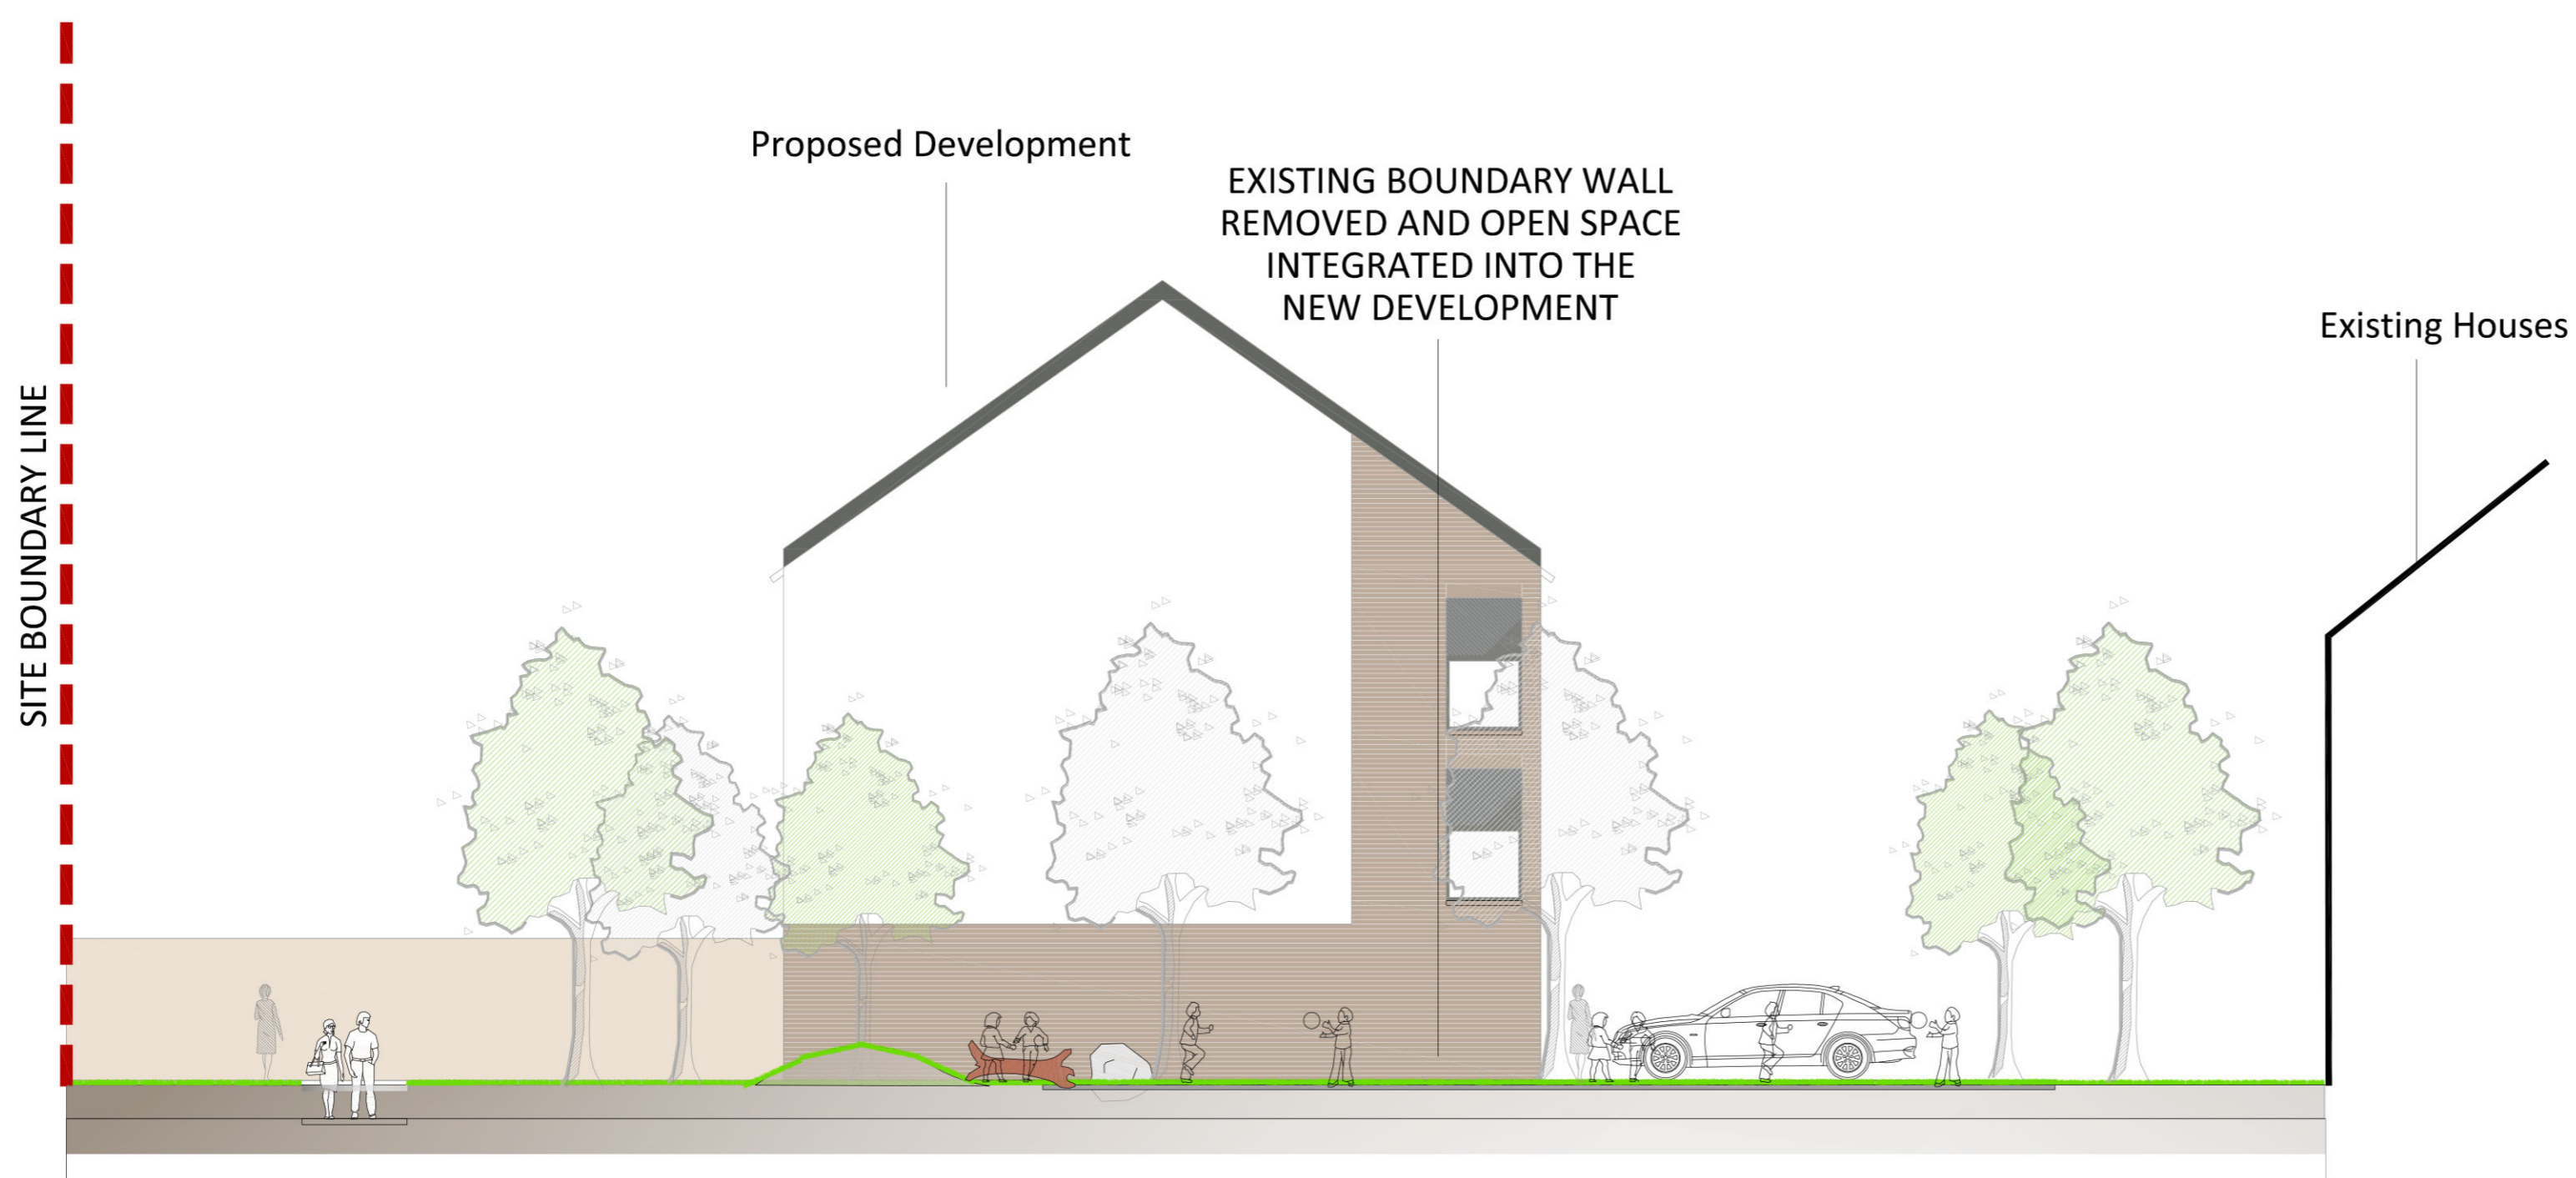

SECTION ELEVATION B-B (INTEGRATION OF OPEN SPACES - PREFERRED OPTION)
SCALE 1:100
OPTION 2

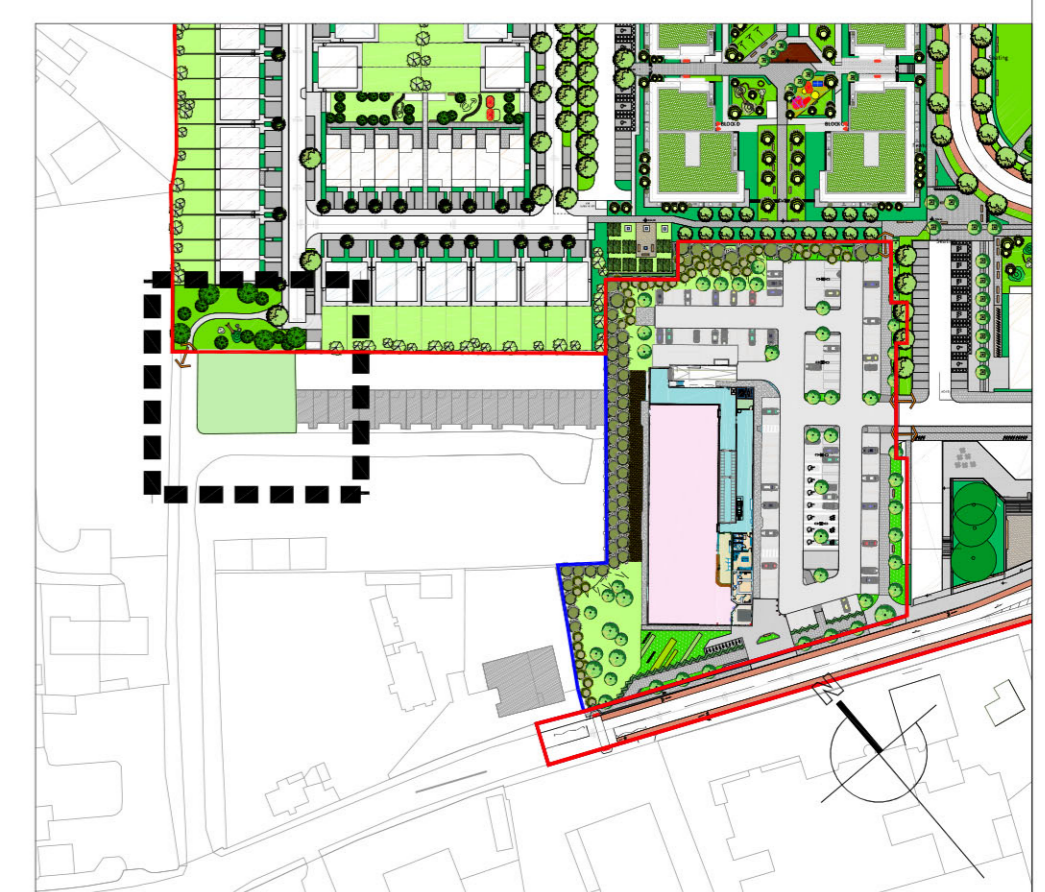

Location Plan: N.T.S

Rev	Date	Drawn	Checked	Description

Notes:

THE WORK IS COPYRIGHT AND CANNOT BE REPRODUCED OR COPIED IN ANY FORM WITHOUT THE WRITTEN PERMISSION OF THE ORGANIZATION TO WHICH IT BELONGS. THIS DRAWING IS TO BE READ IN CONJUNCTION WITH RELEVANT CONSULTANT'S DRAWINGS.

Ordnance Survey Ireland Licence No AR 0001313
© Ordnance Survey Ireland/Government of Ireland

Project: **MAGEE BARRACKS SHD, KILDARE TOWN**

DB: **Magee Terrace Interface**

Scales: **1:500 & 1:200**

Status: **Final Planning**

Canal House, Canal Road, Dublin 6
Tel: +353(0)1 2081900

mail@bradysipjennymartin.com
www.bradysipjennymartin.com

Project No.	6362
Drawing No.	308
Rev.	00
Date	JULY 2019
Drn.	DM
Chd.	AP
Passed	AP

