


Typical Parkland Tree Species:



Juglans regia

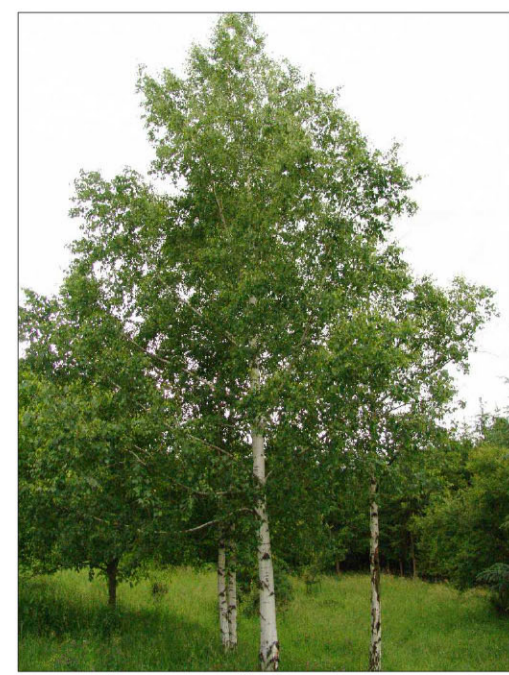

Betula pendula



Quercus petraea



LOCATION PLAN - N.T.S

Typical Garden Tree Species:




Amelanchier lamarckii




Betula jacquemontii



Rhus typhina

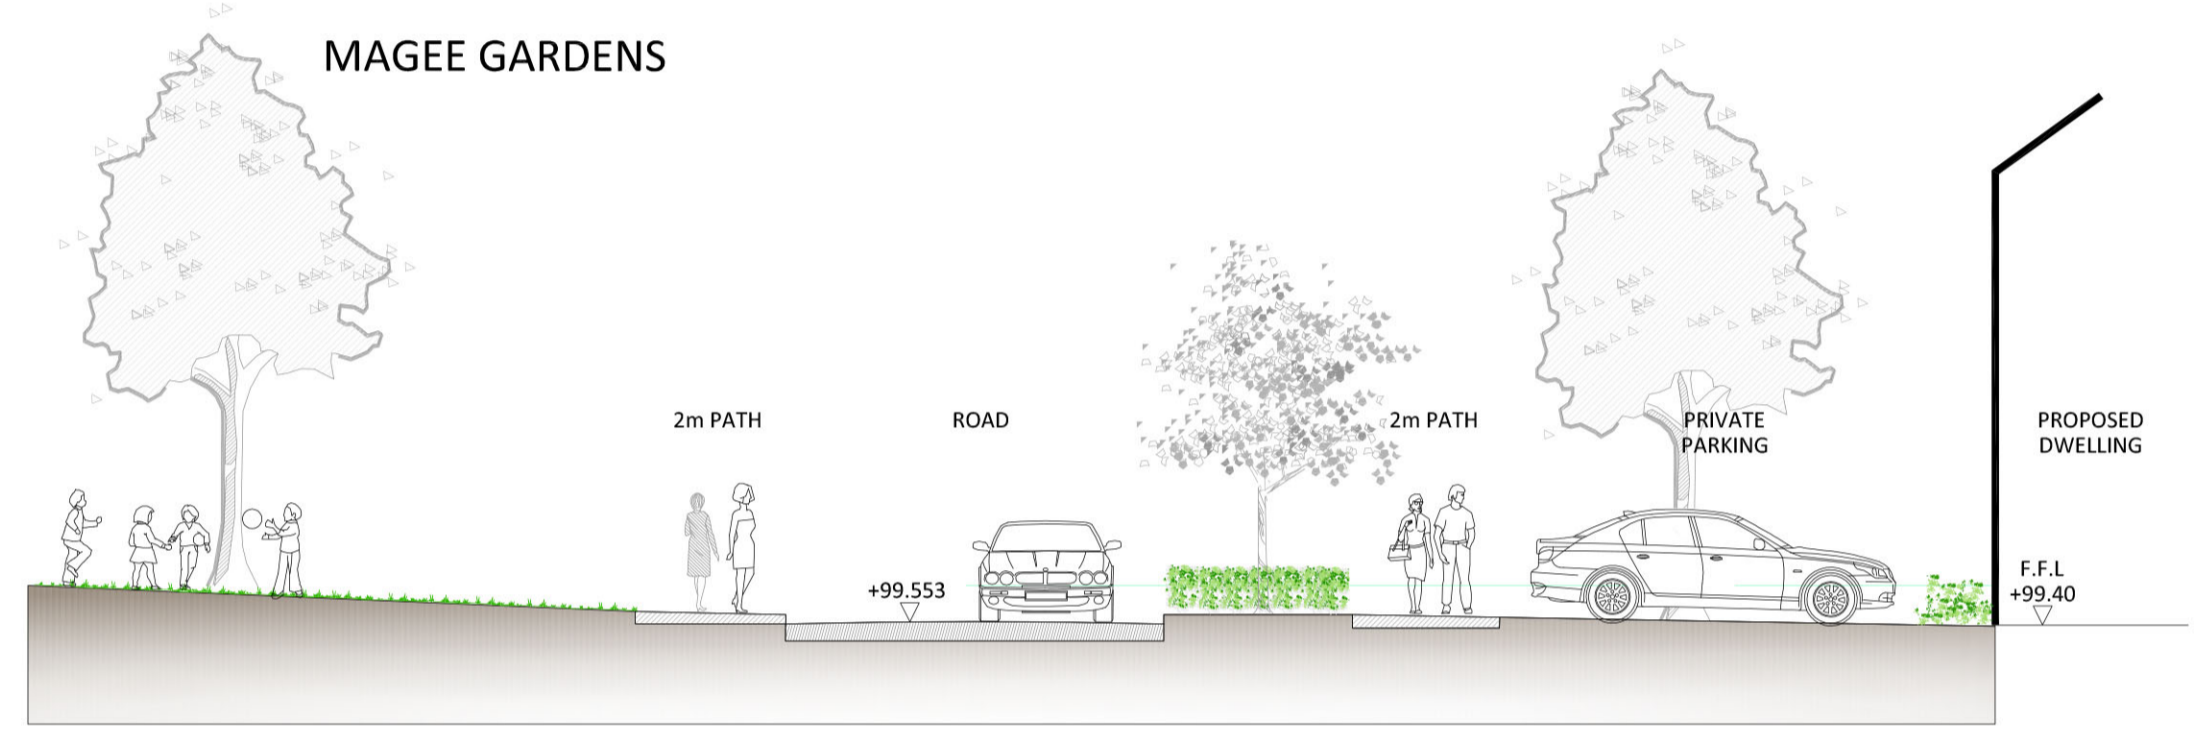

Section B-B
Scale 1:100

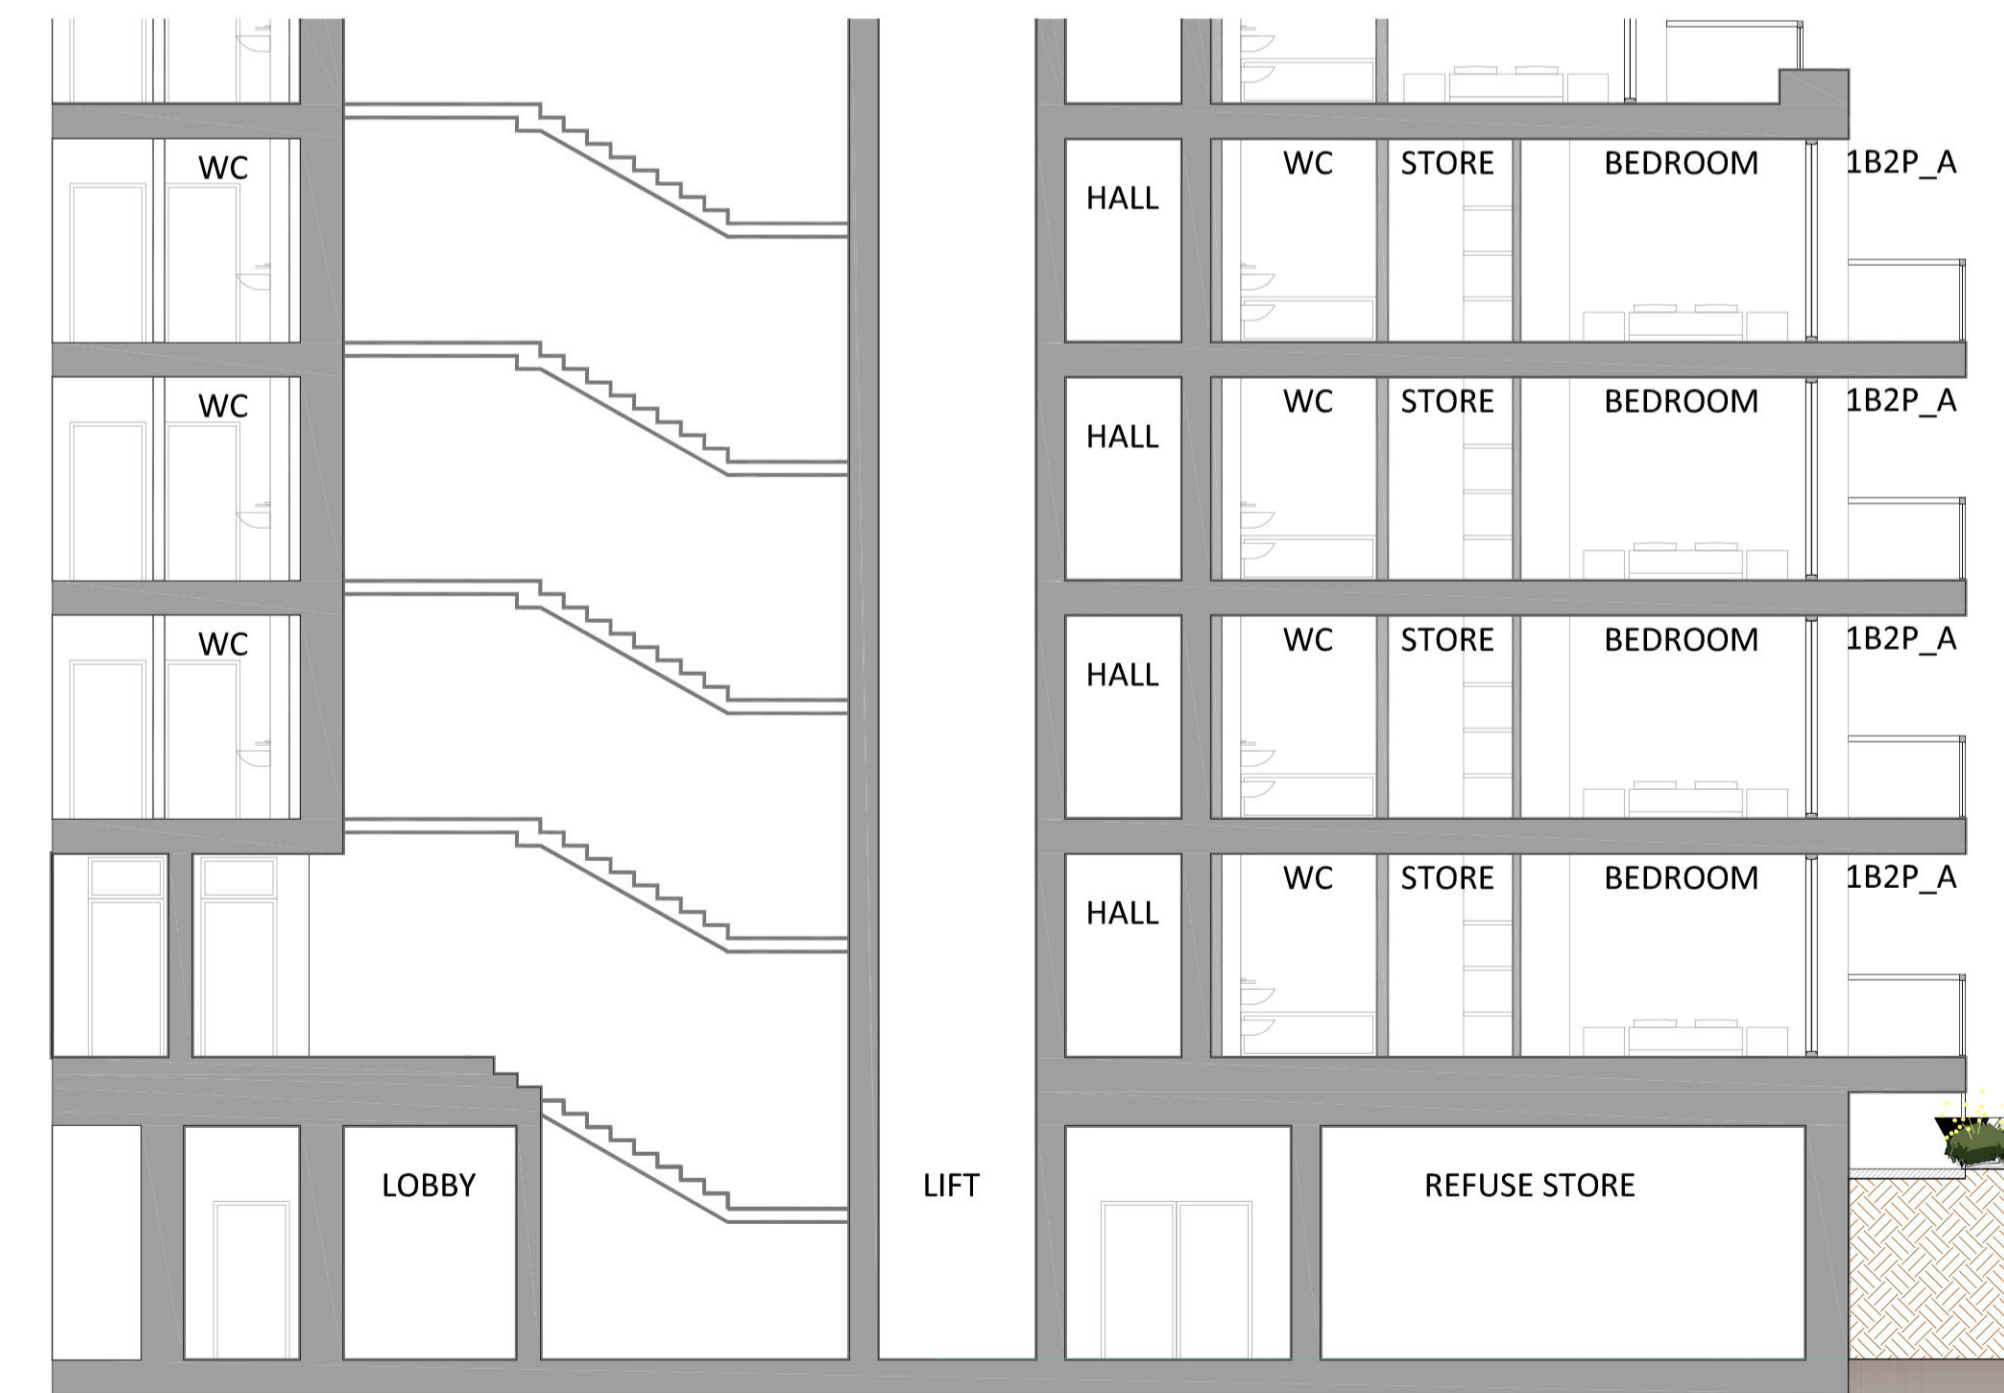

Section C-C
Scale 1:100



Existing Trees Retained - T381, T380, T379, T378

Note:
Where existing trees to be retained - levels around the Root Protection Area to remain as existing and tree protection fencing to be erected