



View 3



View 1



View 2



View 4



View 5



View 6



View 7



View 8





View 9



View 10



View 11

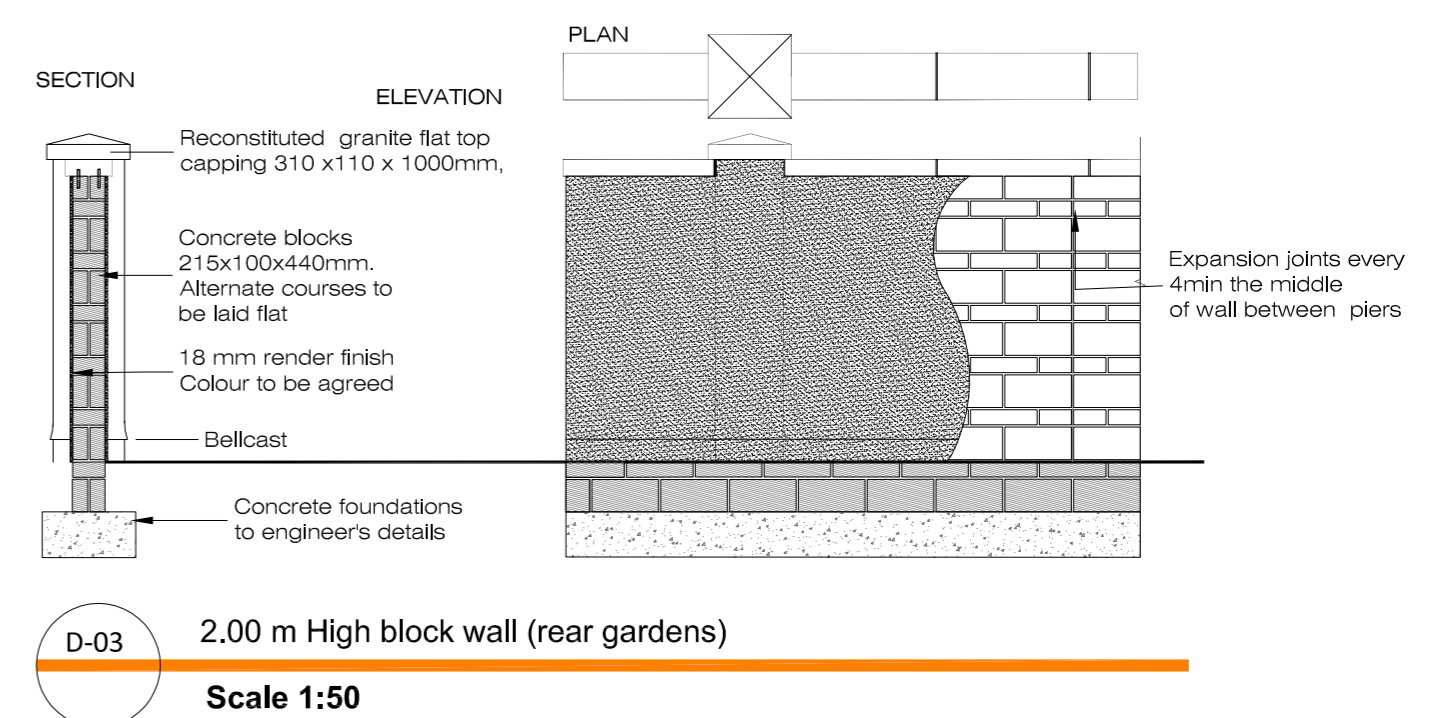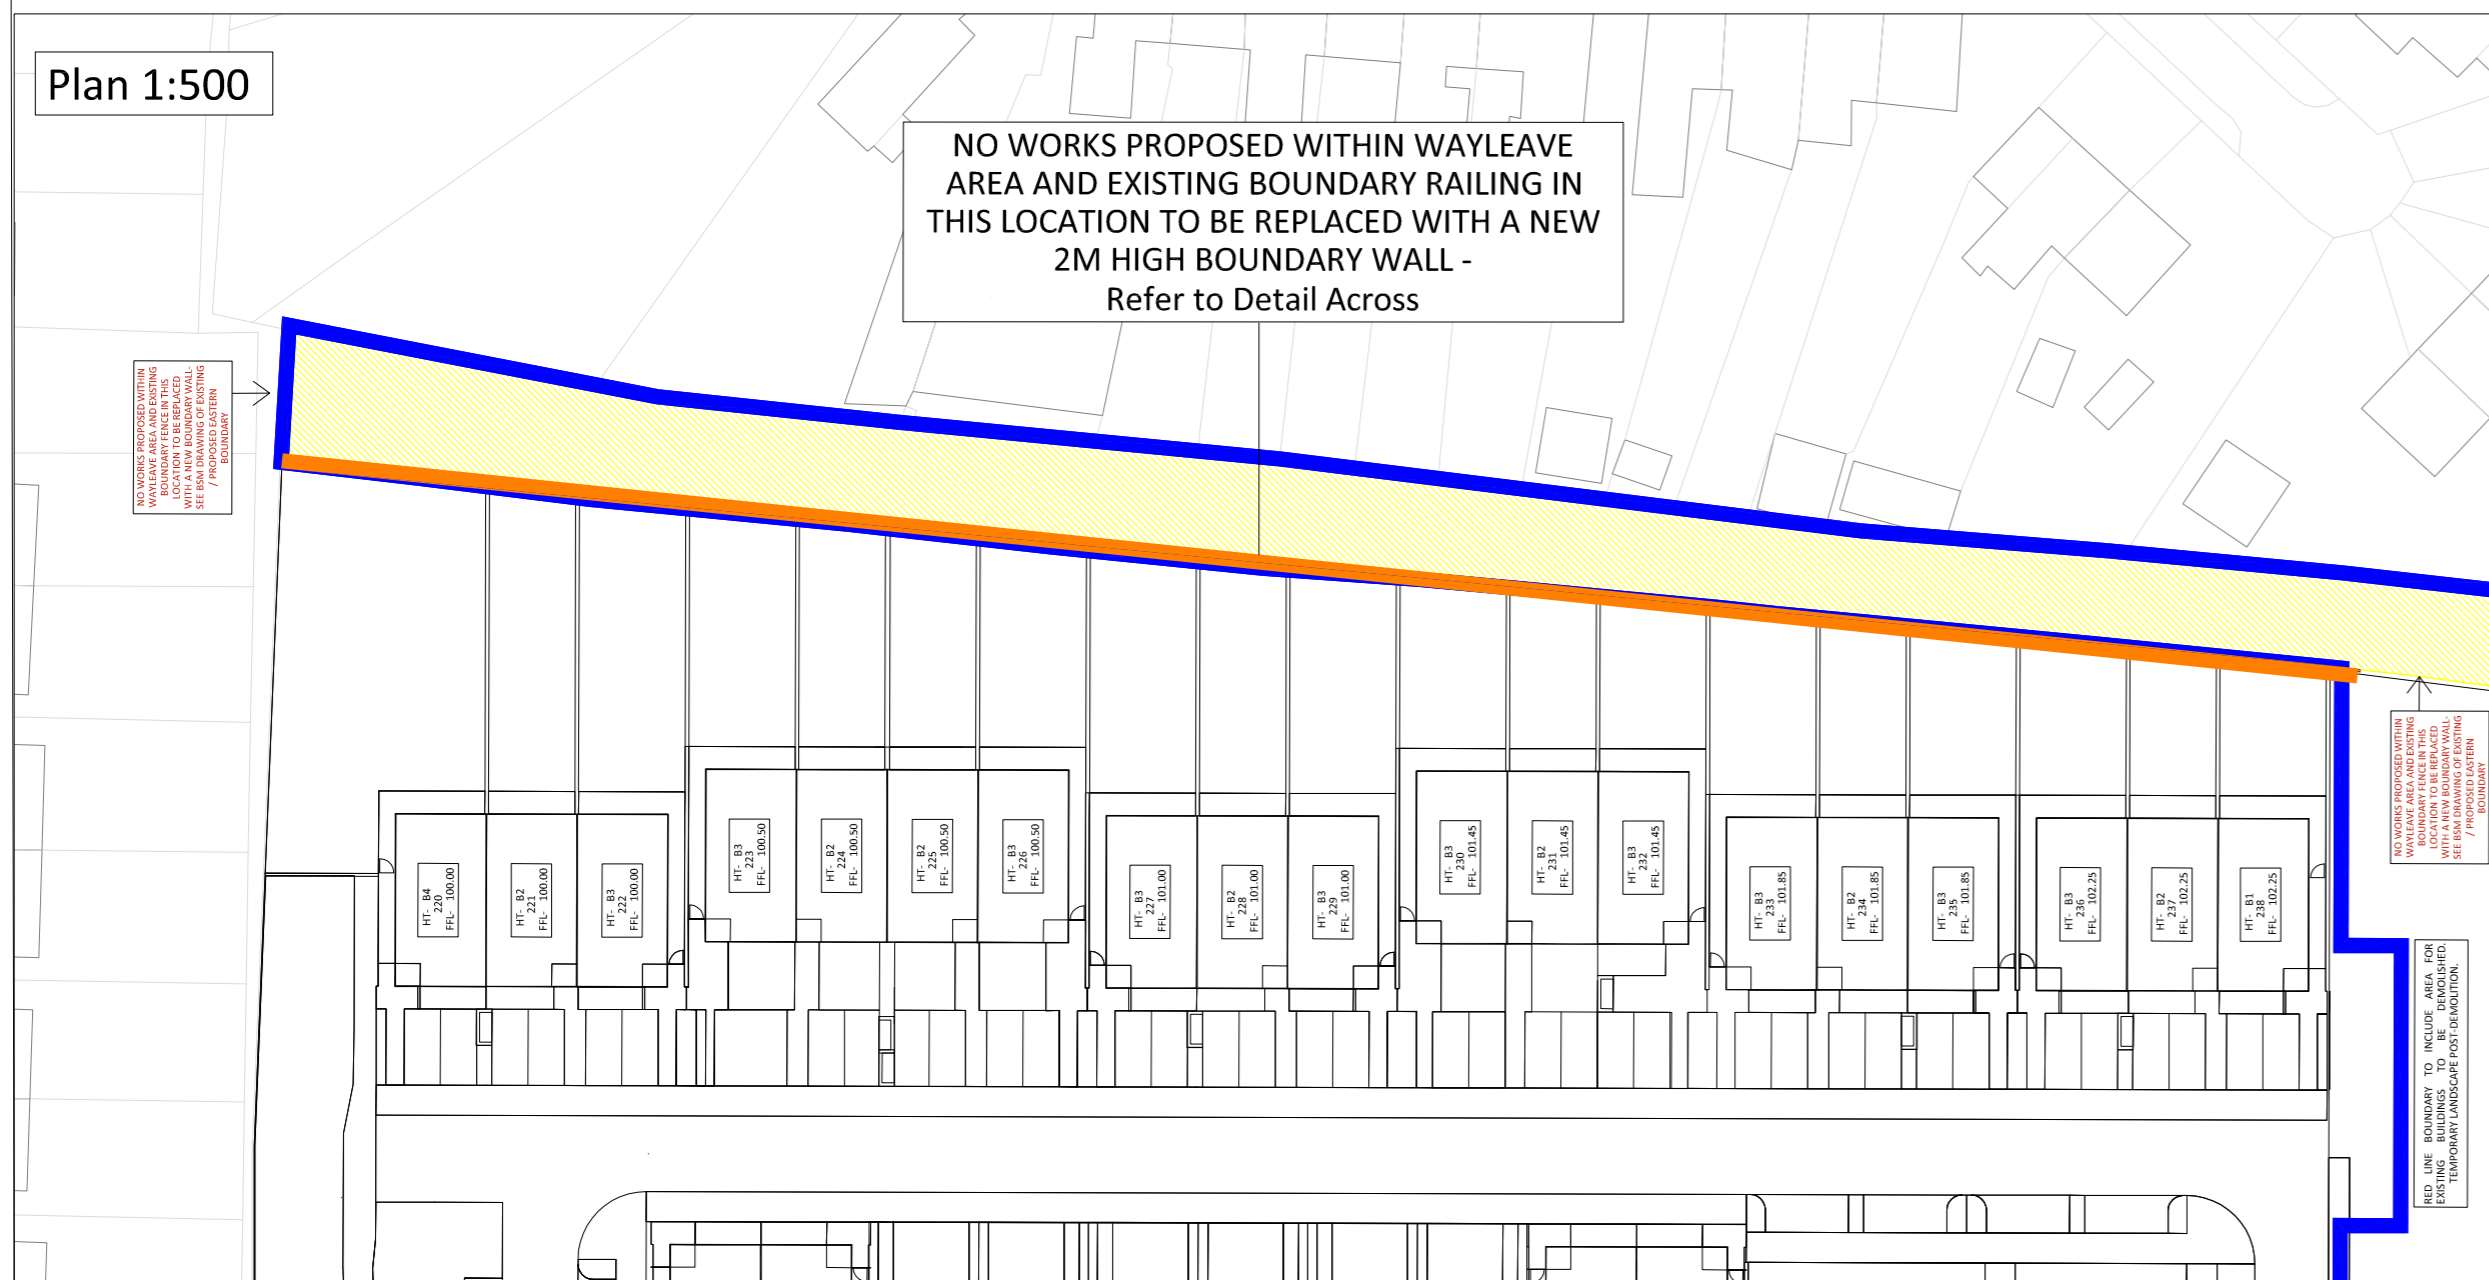

Proposed Treatment to Eastern Boundary

| Rev | Date | Drawn | Checked | Description |
|-----|------|-------|---------|-------------|
| | | | | |
| | | | | |
| | | | | |
| | | | | |

Notes:

Copyright © All Rights Reserved. No part of this document may be reproduced or copied in any form without the written permission of the drafter. This drawing is to be read in conjunction with relevant consultant's drawings.

Ordnance Survey Ireland Licence No AR 0001319
© Ordnance Survey Ireland/Government of Ireland

| | | | |
|--|--|-------------|----------------|
| Project | MAGEE BARRACKS SHD, KILDARE TOWN | Project No. | 6362 |
| DR | Eastern Boundary Existing Condition and Proposed Treatment | Drawing No. | 316 |
| Scales | 1:500 | Status | Planning Final |
| Date | JULY 2019 | Rev. | 00 |
| Canal House, Canal Road, Dublin 6 Tel: +353(0)1 2081900 | mailto:bradys@bradysmartin.com www.bradysmartin.com | Dm. | DM |
| | | Chd. | AP |
| | | Passed | AP |

