


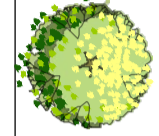
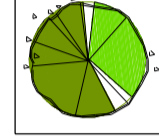
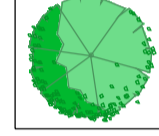

 




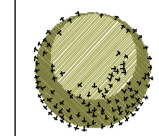



# Landscape Planting Plan

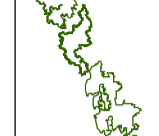

## Landscape Treatments

- SOFT LANDSCAPE TREATMENTS:**
-  **Existing Trees**  
To Be Retained on Site (see arborist drawings)
  -  **Existing Hedgerow**  
To Be Retained on Site
  -  **Tree Planting**  
See list
  -  **Tree Planting**  
See list
  -  **Tree Planting**  
See list
  -  **Tree Planting**  
See list
  -  **Private Grassed Area**  
Back Gardens & Front Gardens
  -  **Public Grassed Area**
  -  **Shrub Planting**
  -  **Green Corridor**  
Whip Planting native species
  -  **Swale**  
See Engineers dwg. for details
  -  **Attenuation Tank**  
See Engineers dwg. for details
  -  **H1 Hedge Planting**  
Prunus lusitanica or Elaeagnus x ebbingei; or Ptilosporum tobira 100cm Single Row, in front driveways
  -  **H2 Hedge Planting**  
Native Hedgerow 100cm Double Row (Crataegus monogyna, Prunus spinosa, Ilex aquifolium, Rosa canina)

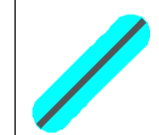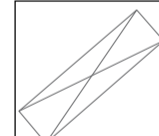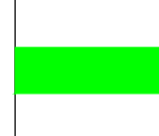**Proposed Trees**

No.	Name	Size
T1	Betula pendula	14-16cm
T2	Laurus nobilis - Cone Shaped	250cm
T3	Carpinus betulus 'Fastigata'	16-18cm
T4	Acer campestre 'Elsrijk'	14-16cm
T5	Fagus sylvatica	120cm
T6	Rhus typhina	120cm
T7	Fagus sylvatica 'Dawycok'	16-18cm
T8	Larix decidua	120cm
T9	Betula pendula 'Multi-stem'	400cm
T10	Sorbus aucuparia	14-16cm
T11	Amelanchier lamarckii	12-14cm
T12	Corylus colurna	16-18cm
T13	Quercus robur	14-16cm
T14	Pinus sylvestris	200cm
T15	Quercus robur 'Fastigiata'	14-16cm
T16	Malus 'John Downie'	10-12cm

**Typical Ground Cover & Shrub Planting**

No.	Name	Size
S1	Persicaria affine	2Ltr.
S2	Hedera helix hibernica	1Ltr.
S3	Lavandula angustifolia	3Ltr.
S4	Prunus 'Otto Luyken'	3Ltr.
S5	Libertia grandifolia	2Ltr.
S6	Crocsmia citronella	2Ltr.
S7	Rhododendron yakushimanum	2Ltr.
S8	Sedum spectabilis	2Ltr.
S9	Skimmia japonica	2Ltr.
S10	Miscanthus sinensis	2Ltr.
S11	Crocsmia lucifer	2Ltr.
S12	Phyllostachys aurea	5Ltr.
S13	Fragaria ananassa	2Ltr.
S14	Hemerocallis 'Tejas'	10Ltr.
S15	Astelia 'Silver Spear'	3Ltr.
S16	Vinca minor	1Ltr.
S17	Agapanthus blue storm	2Ltr.

**Hedge Planting**

No.	Name	Size
H1	Prunus lusitanica (Double Row)	100cm
H2	Native Hedgerow (Double Row)	100cm


50% Crataegus monogyna  
35% Prunus spinosa  
5% Ilex aquifolium  
5% Rosa canina  
5% Lonicera periclymenum 'Graham Thomas'

**Proposed Bulb Planting**

No.	Name	Size
S18	Crocus sativus	100/m²
S19	Galanthus nivalis	100/m²
S20	Muscari armeniacum	100/m²
S21	Colchicum autumnale	100/m²
S22	Narcissus jonquilla	100/m²

**Native Woodland Mix - Rate 1 per 2m²**

Name	Size
Alnus glutinosa	90 - 120cm
Betula pendula	90 - 120cm
Corylus avellana	60 - 90cm
Crataegus monogyna	60 - 90cm
Crataegus monogyna	40 - 50cm
Ilex aquifolium	40 - 50cm
Pinus sylvestris	60 - 90cm
Prunus spinosa	80 - 100cm
Prunus avium	60 - 90cm
Quercus robur	60 - 90cm
Salix alba	60 - 90cm
Sorbus aucuparia	60 - 90cm
Viburnum opulus	60 - 90cm

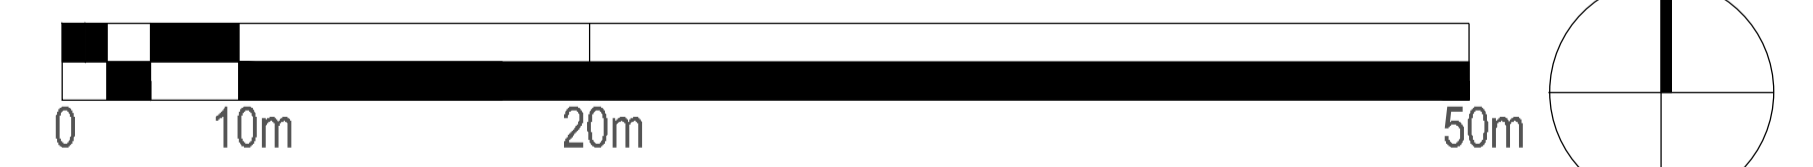

Revisions:			Project Title: Proposed Residential Development at Newtown, Drogheda, Co. Louth	Dir. No.: 02 (A1)
REV	DATE	BY	DESCRIPTION	Scale: 1:1000
A	09.01.2019	MR	Revised Layout	Date: 28.11.2018
B	16.01.2019	MR	Revised Layout	Drawing By: JC
C	20.02.2019	MR	Open Spaces & Creche set down	Checked By: RMD
D	04.07.2019	MR	Revised Layout	
			Client: Ravala Ltd	
			Drawing Title: Landscape Planting Plan	
			Job No.: 1450	
			 <b>Ronan MacDiarmada + Associates Ltd.</b> Landscape Architects and Consultants.	
			5 Tootenhill, Rathcoole, Co. Dublin tel: +353 1 412 4476 mob: 086 26 25 438 fax: +353 1 401 3748 e-mail: ronan@rmda.ie	
This Drawing is Copyright ©				