


Landscape Details

Terrace Houses & Own Curtilage Detail - 1:100

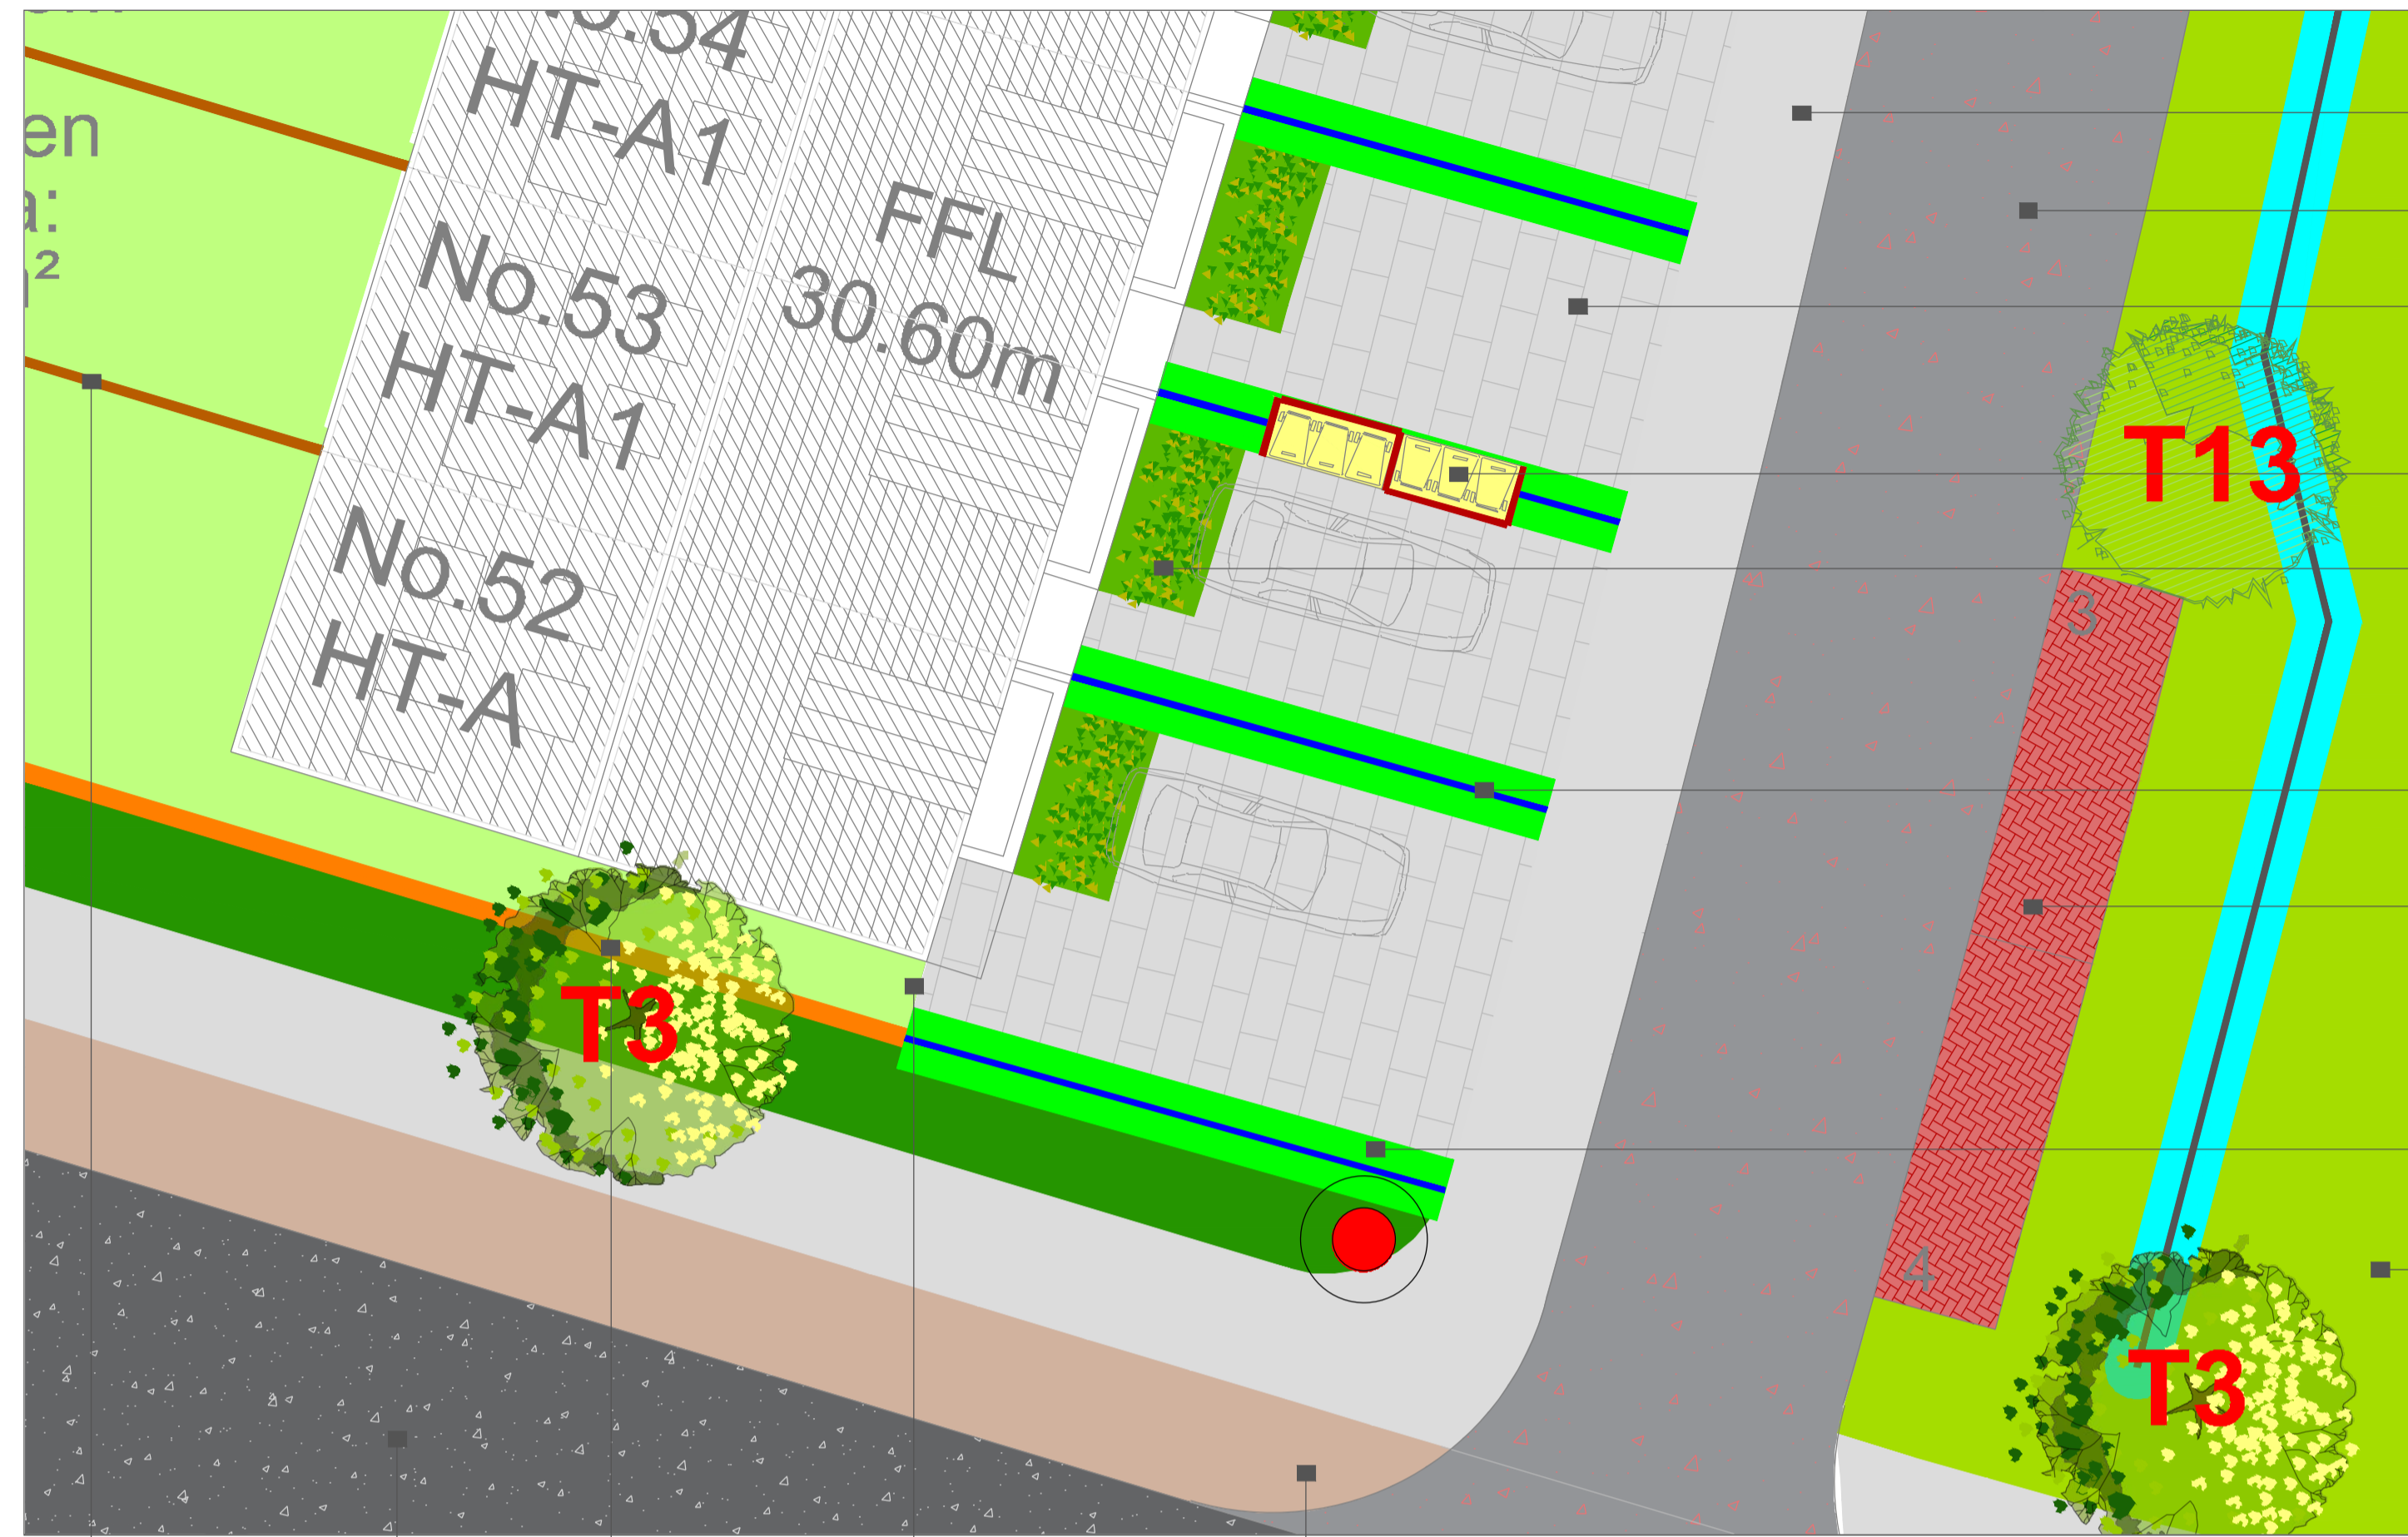

- Brushed Concrete path with trowel edge finish
- Tarmacadam with colour chip
- Private driveway
- Bin storage for units without access to back garden
- Defensive Planting
- Parkland railing
- Permeable Paving for on street car parking
- Hedge Planting
- Public open space

- Concrete post & timber panel fence
- Tarmacadam
- 2m high feature wall for security
- Access gate to back gardens
- Cycle Path, Tarmacadam or similar approved

Apartment Blocks & Surrounding Space Detail - 1:250




- Existing hedgerows and trees to be retained where possible
- Public seating & rest area
- Brushed Concrete path with trowel edge finish
- Open space
- Tree planting
- Tarmacadam
- Permeable Paving for on street car parking
- Tarmacadam with colour chip
- Defensive Planting
- 1.2m High Timber Post & 3 Rail
- Formal planting and path area

Civic Space Detail - 1:250



- Paving
- Traffic Bollard
- Tarmacadam
- Cycle Path, Tarmacadam or similar approved
- Paving
- Flush Kerb
- Seating
- Tree planting in timber planters
- Defensive Planting
- Public open space
- Brushed Concrete path with trowel edge finish

Entrance Detail - 1:250

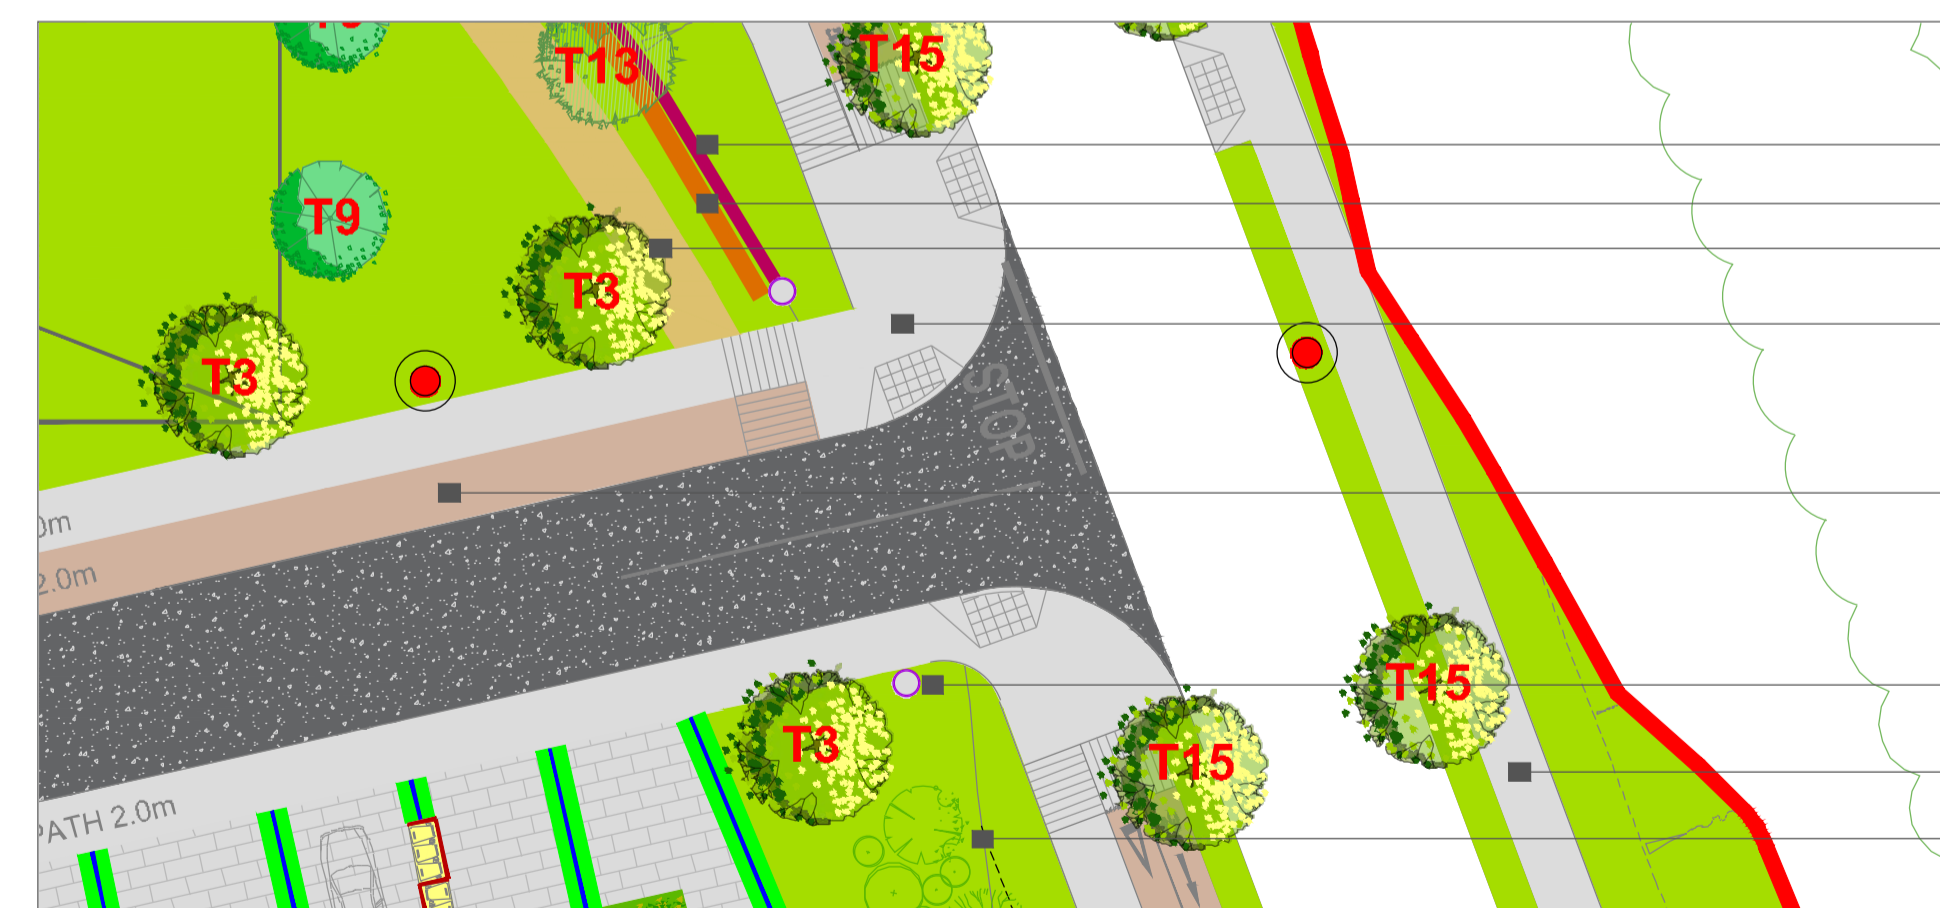

- Built Wall & Railing
- Pollinator Hedge
- Dust Path
- Brushed Concrete path with trowel edge finish
- Cycle Path, Tarmacadam or similar approved
- 2.4M High Stone Pier with Stone Capping or similar Approved
- Brushed Concrete path with trowel edge finish
- Green Corridor with Native Planting

Revisions:

REV	DATE	BY	DESCRIPTION
A	09.01.2019	MR	Revised Layout
B	16.01.2019	MR	Revised Layout
C	20.02.2019	MR	Open Spaces & Creche set down
D	04.07.2019	MR	Revised Layout

Project Title: Proposed Residential Development at Newtown, Drogheda, Co. Louth

Client: Ravala Ltd

Drawing Title: Landscape Details

Job No.: 1450

Ronan MacDiarmada + Associates Ltd.
Landscape Architects and Consultants.

5 Tootenhill, Rathcoole, Co. Dublin
tel: +353 1 412 4476
fax: +353 1 401 3748

Div. No.: 05 (A1)
Scale: (scale bar)
Date: 28.11.2018
Drawing By: JC
Checked By: RMD

This Drawing is Copyright ©