


		1	3	9	44600	9	4	8	(
<ul><li>11 - Eleventh Floor</li><li>42875</li></ul>	<b>\</b>								
10 - Tenth Floor 39575	p					-			
<ul> <li>09 - Ninth Floor</li> <li>36275</li> </ul>	PT								
• 08 - Eighth Floor 32375					 				-
07 - Seventh Floor     29075			_						
• 06 - Sixth Floor 25775									
<ul> <li>05 - Fifth Floor</li> <li>22475</li> <li>04 - Fourth Floor</li> </ul>	7		_			-			
● 04 - 1 Out 11 1 1001 19175 ● 03 - Third Floor	7	1	_		Λ				
15875 • 02 - Second Floor		7	<u> </u>						
12575 • 01 - First Floor									
9275									
• 00 - Ground Level 2 41 4700									
• 00 - Lower Ground 1100									

**Block 2 - West Elevation** 1:200





NOTE ALL DIMENSIONS TO BE CHECKED ON SITE NO DIMENSIONS TO BE SCALED FROM THIS DRAWING THIS DRAWING IS TO BE READ IN CONJUNCTION WITH RELEVANT CONSULTANTS DRAWINGS

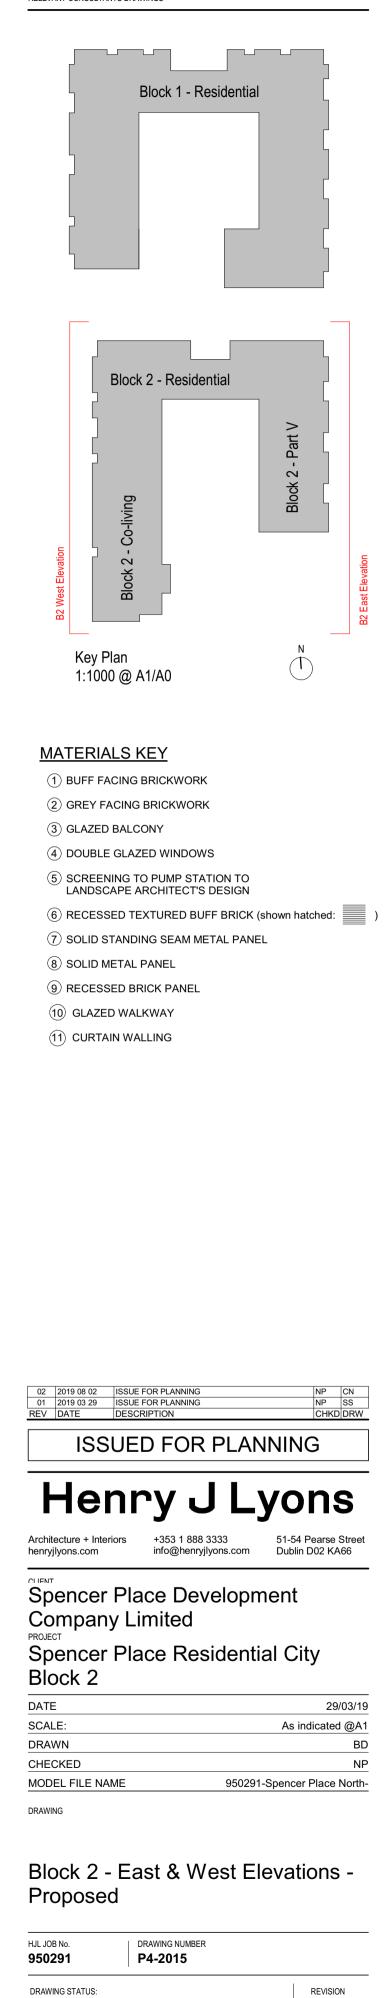

S0 ISSUED FOR PLANNING

COPYRIGHT©

02

Oraci			
Grou	nd Le	Vel 1	

-	 -	2	11	11	0	
-	 -					

4110