



1 Block 2 - Section G-G
1 : 200

NOTE
ALL DIMENSIONS TO BE CHECKED ON SITE
NO DIMENSIONS TO BE SCALED FROM THIS DRAWING
THIS DRAWING IS TO BE READ IN CONJUNCTION WITH
RELEVANT CONSULTANTS DRAWINGS

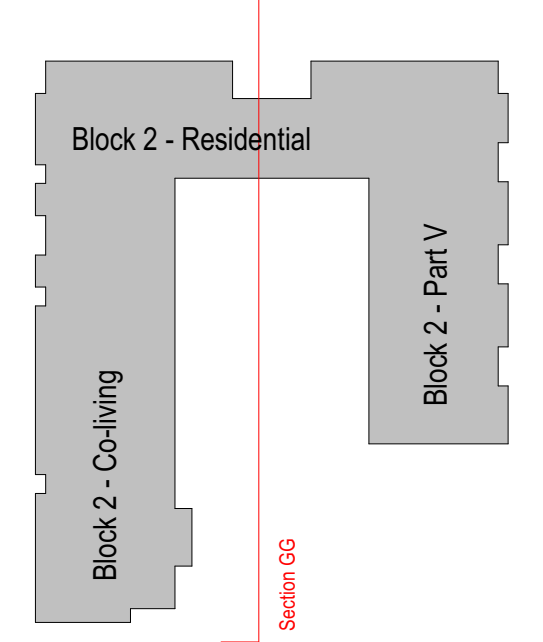

Key Plan
1:1000 @ A1/A0

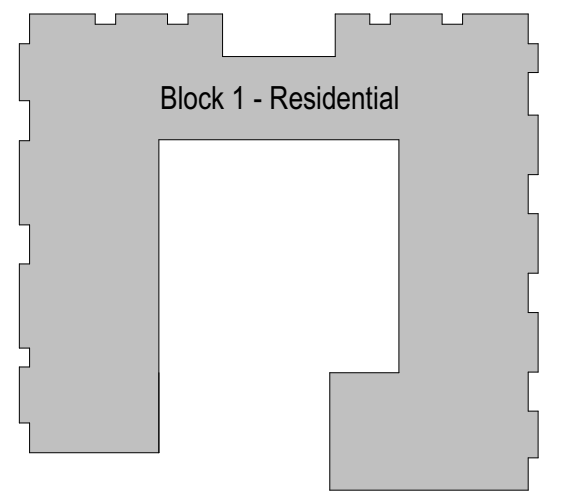

MATERIALS KEY

- ① BUFF FACING BRICKWORK
- ② GREY FACING BRICKWORK
- ③ GLAZED BALCONY
- ④ DOUBLE GLAZED WINDOWS
- ⑤ SCREENING TO PUMP STATION TO LANDSCAPE ARCHITECT'S DESIGN
- ⑥ RECESSED TEXTURED BUFF BRICK (shown hatched: [hatched])
- ⑦ SOLID STANDING SEAM METAL PANEL
- ⑧ SOLID METAL PANEL
- ⑨ RECESSED BRICK PANEL
- ⑩ GLAZED WALKWAY
- ⑪ CURTAIN WALLING

REV	DATE	DESCRIPTION	CHKD	DRW
02	2019 08 02	ISSUE FOR PLANNING	NP	CN
01	2019 03 29	ISSUE FOR PLANNING	NP	SS

ISSUED FOR PLANNING

Henry J Lyons

Architecture + Interiors
henrylyons.com +353 1 888 3333 info@henrylyons.com 51-54 Pearse Street Dublin D02 KA66

PROJECT
**Spencer Place Development
Company Limited**
PROJECT
**Spencer Place Residential City
Block 2**

DATE 29/03/19
SCALE: As indicated @A1
DRAWN BD
CHECKED NP
MODEL FILE NAME 950291-Spencer Place North-

DRAWING

Block 2 - Section GG - Proposed

HJL JOB No. 950291 DRAWING NUMBER P4-3013

DRAWING STATUS: 02 ISSUED FOR PLANNING REVISION 02

COPYRIGHT©