




1.) PARKING SPACE 25 ACCESS (BLOCK 1)
SCALE 1:250



2.) PARKING SPACE 24 ACCESS (BLOCK 1)
SCALE 1:250





3.) PARKING SPACE 23 ACCESS (BLOCK 1)
SCALE 1:250

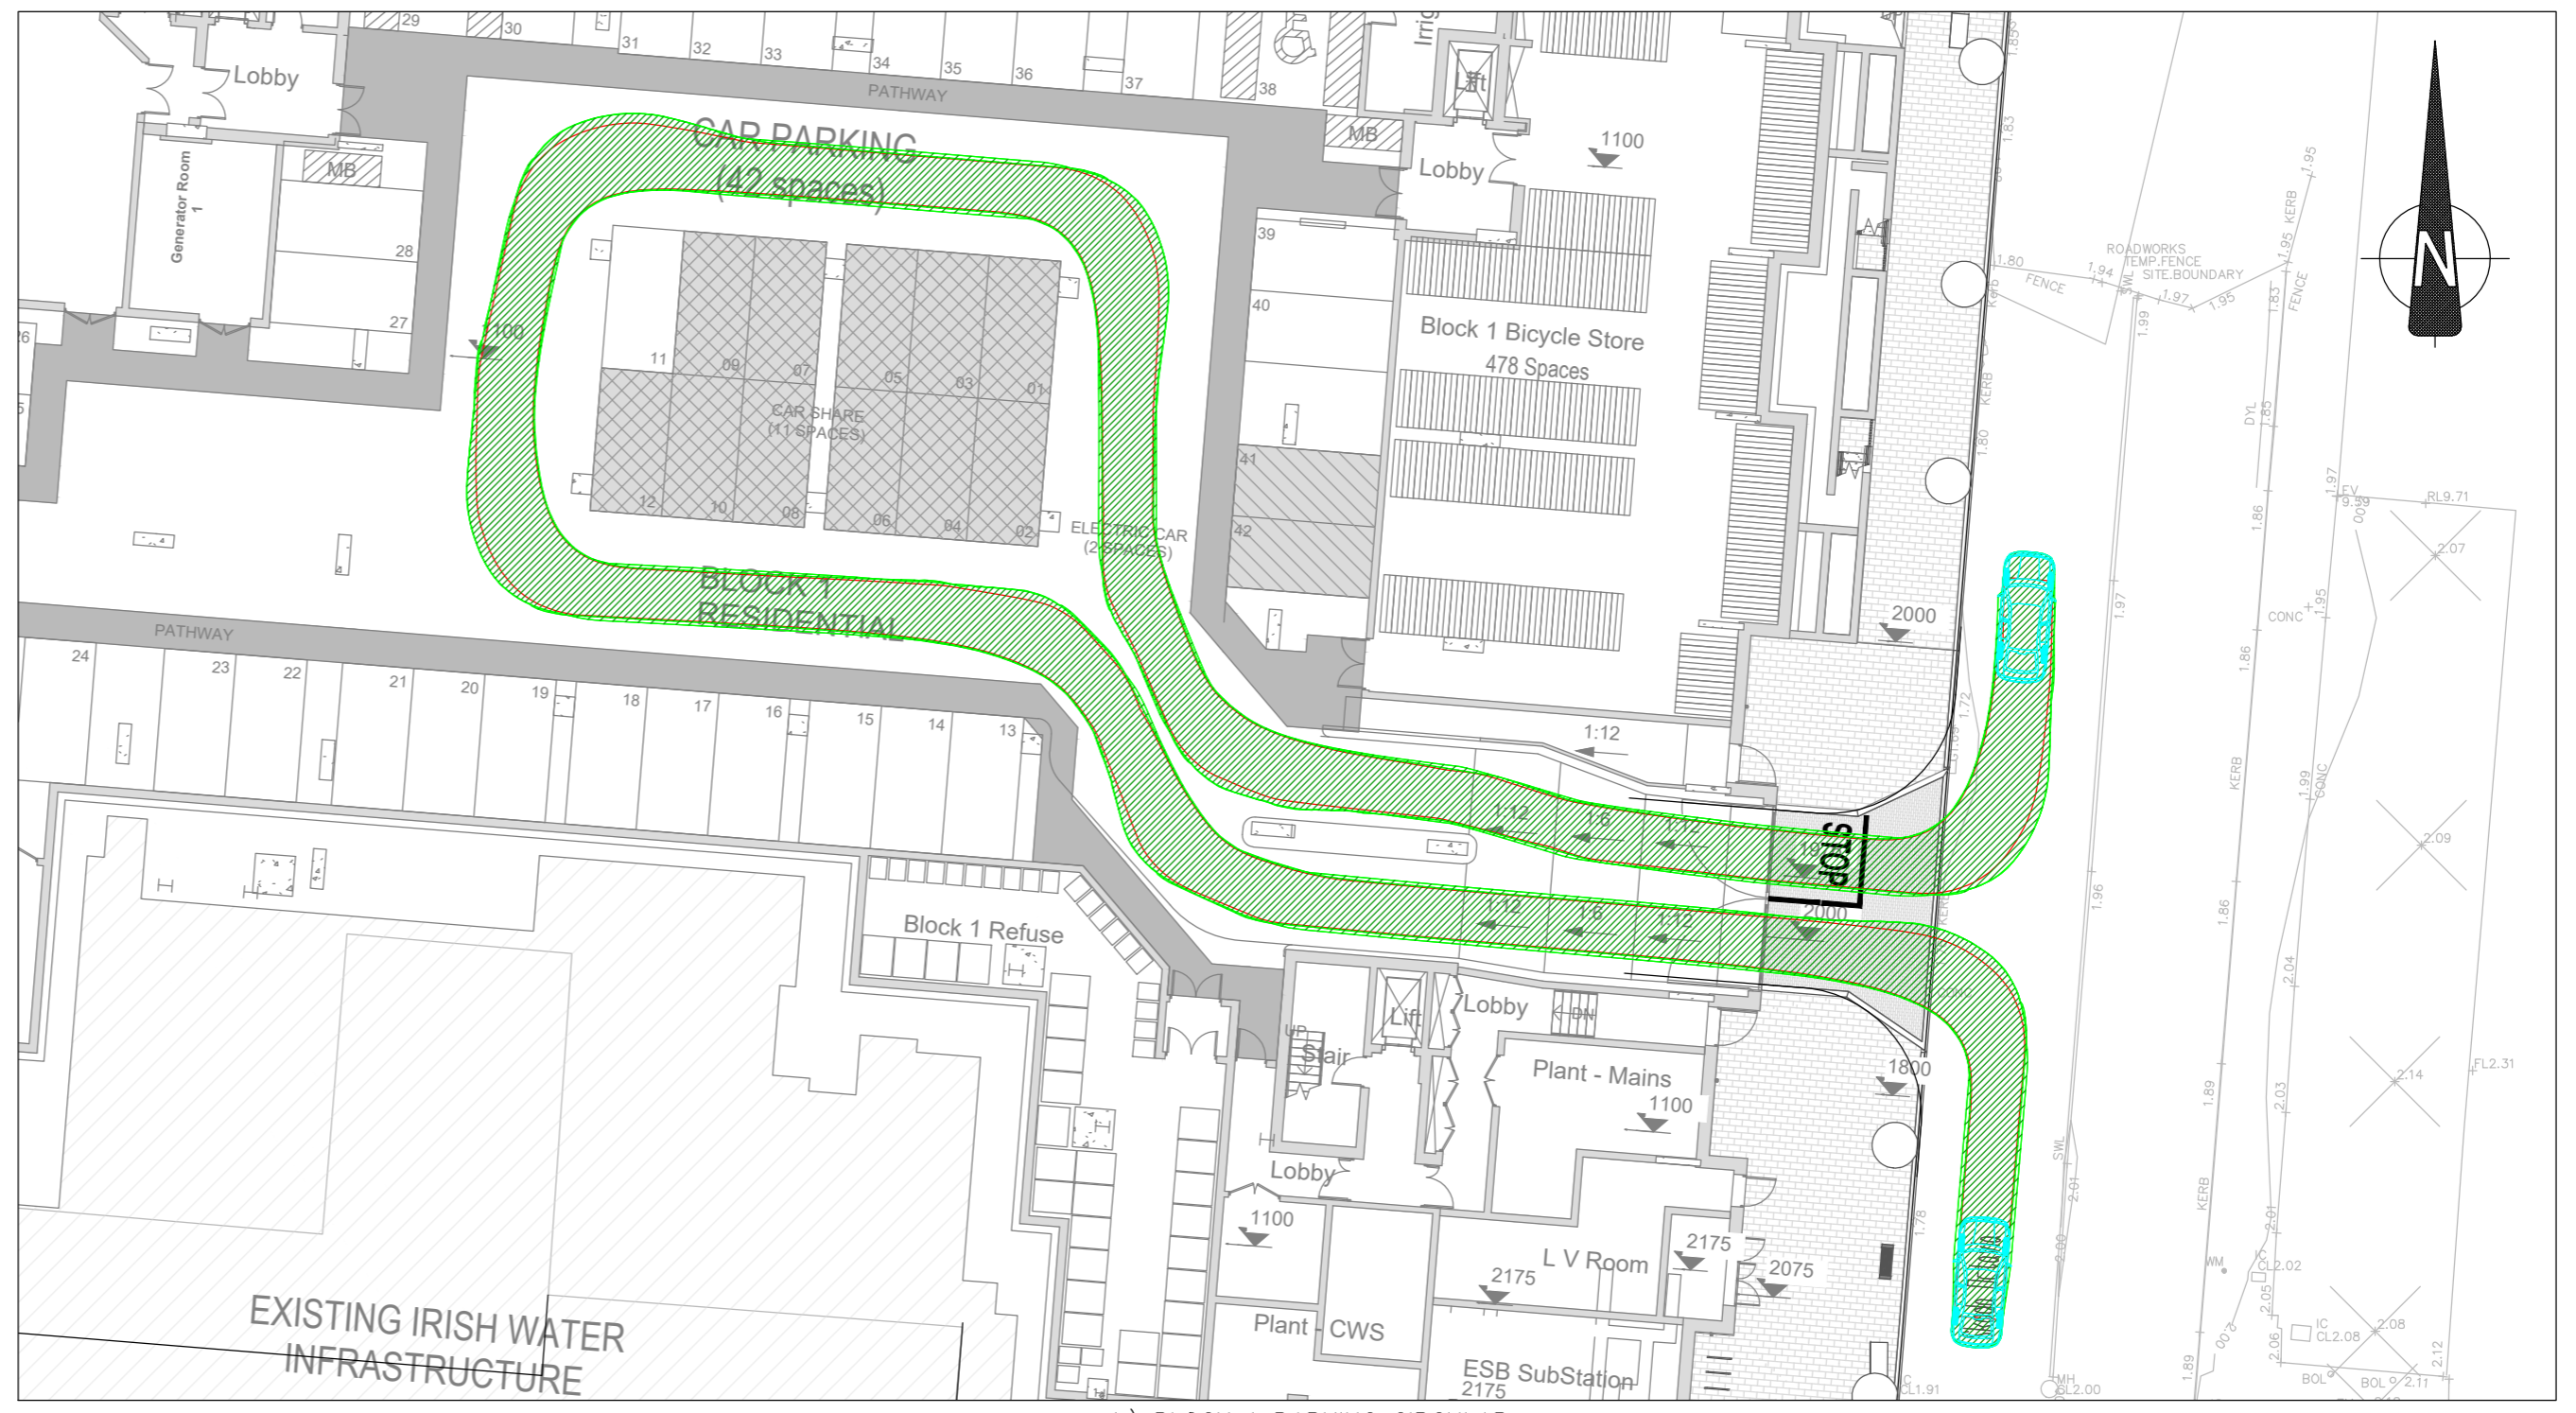

4.) BLOCK 1 PARKING CIRCULAR
SCALE 1:250



5.) PARKING SPACE 21 ACCESS (BLOCK 1)
SCALE 1:250

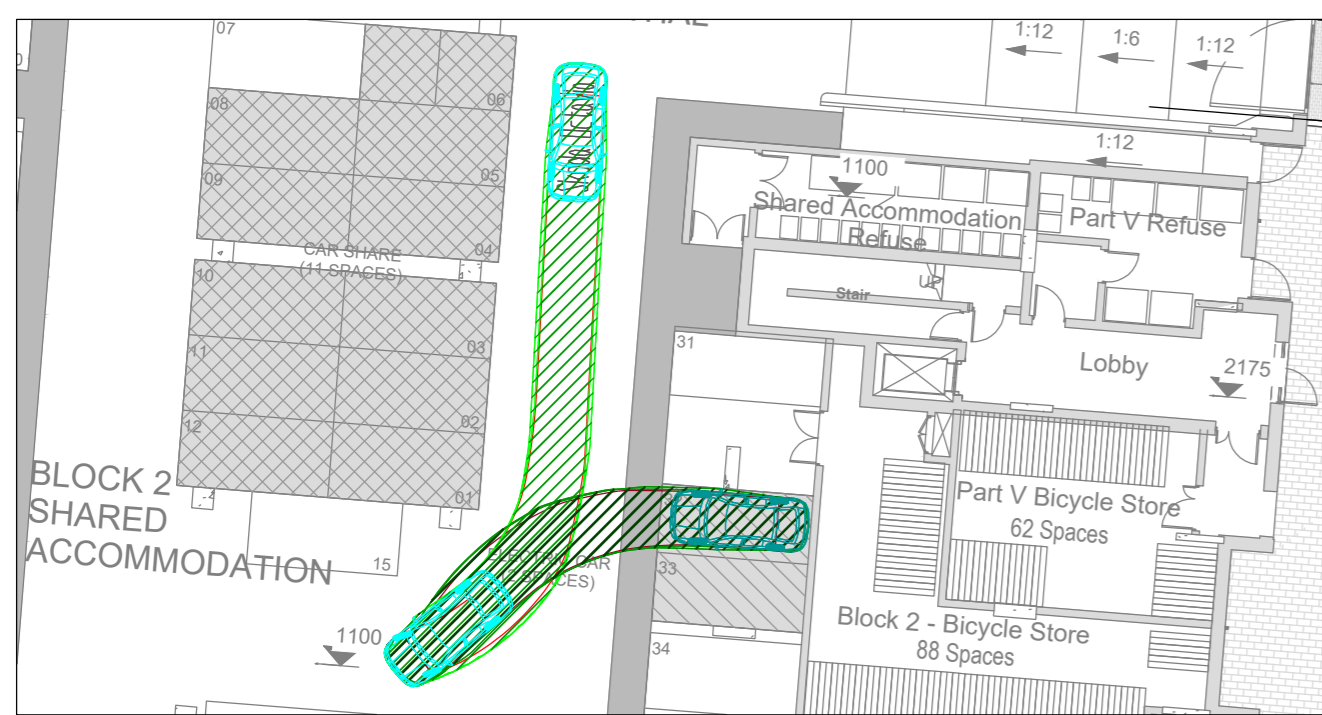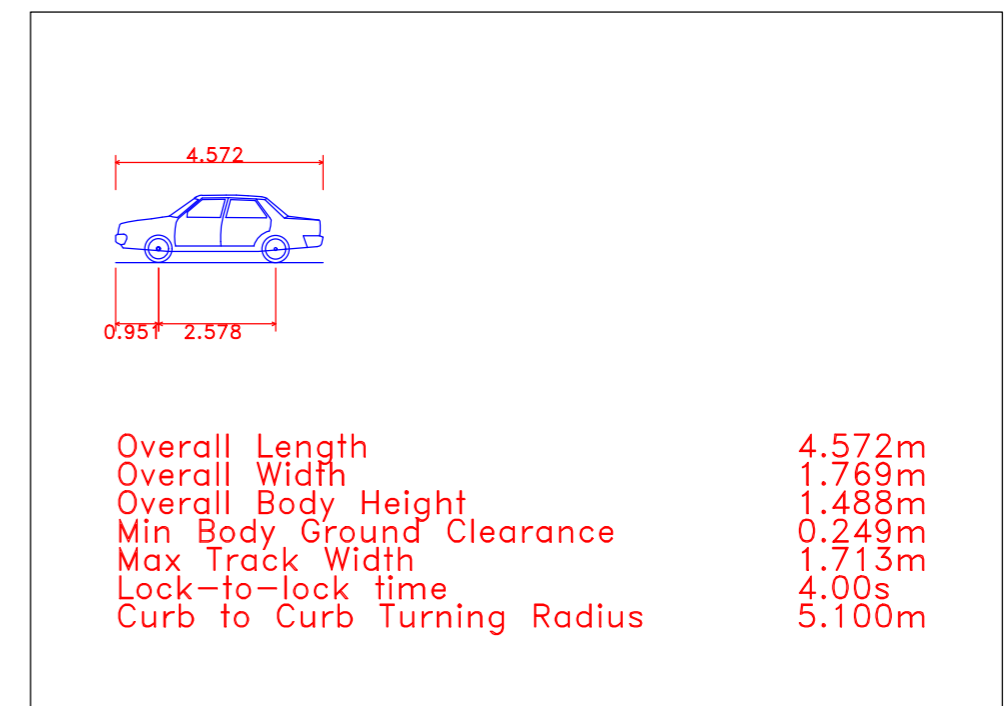


6.) PARKING SPACE 32 ACCESS (BLOCK 2)
SCALE 1:250




7.) PARKING SPACE 36 ACCESS (BLOCK 2)
SCALE 1:250




8.) PARKING SPACE 15 ACCESS (BLOCK 2)
SCALE 1:250

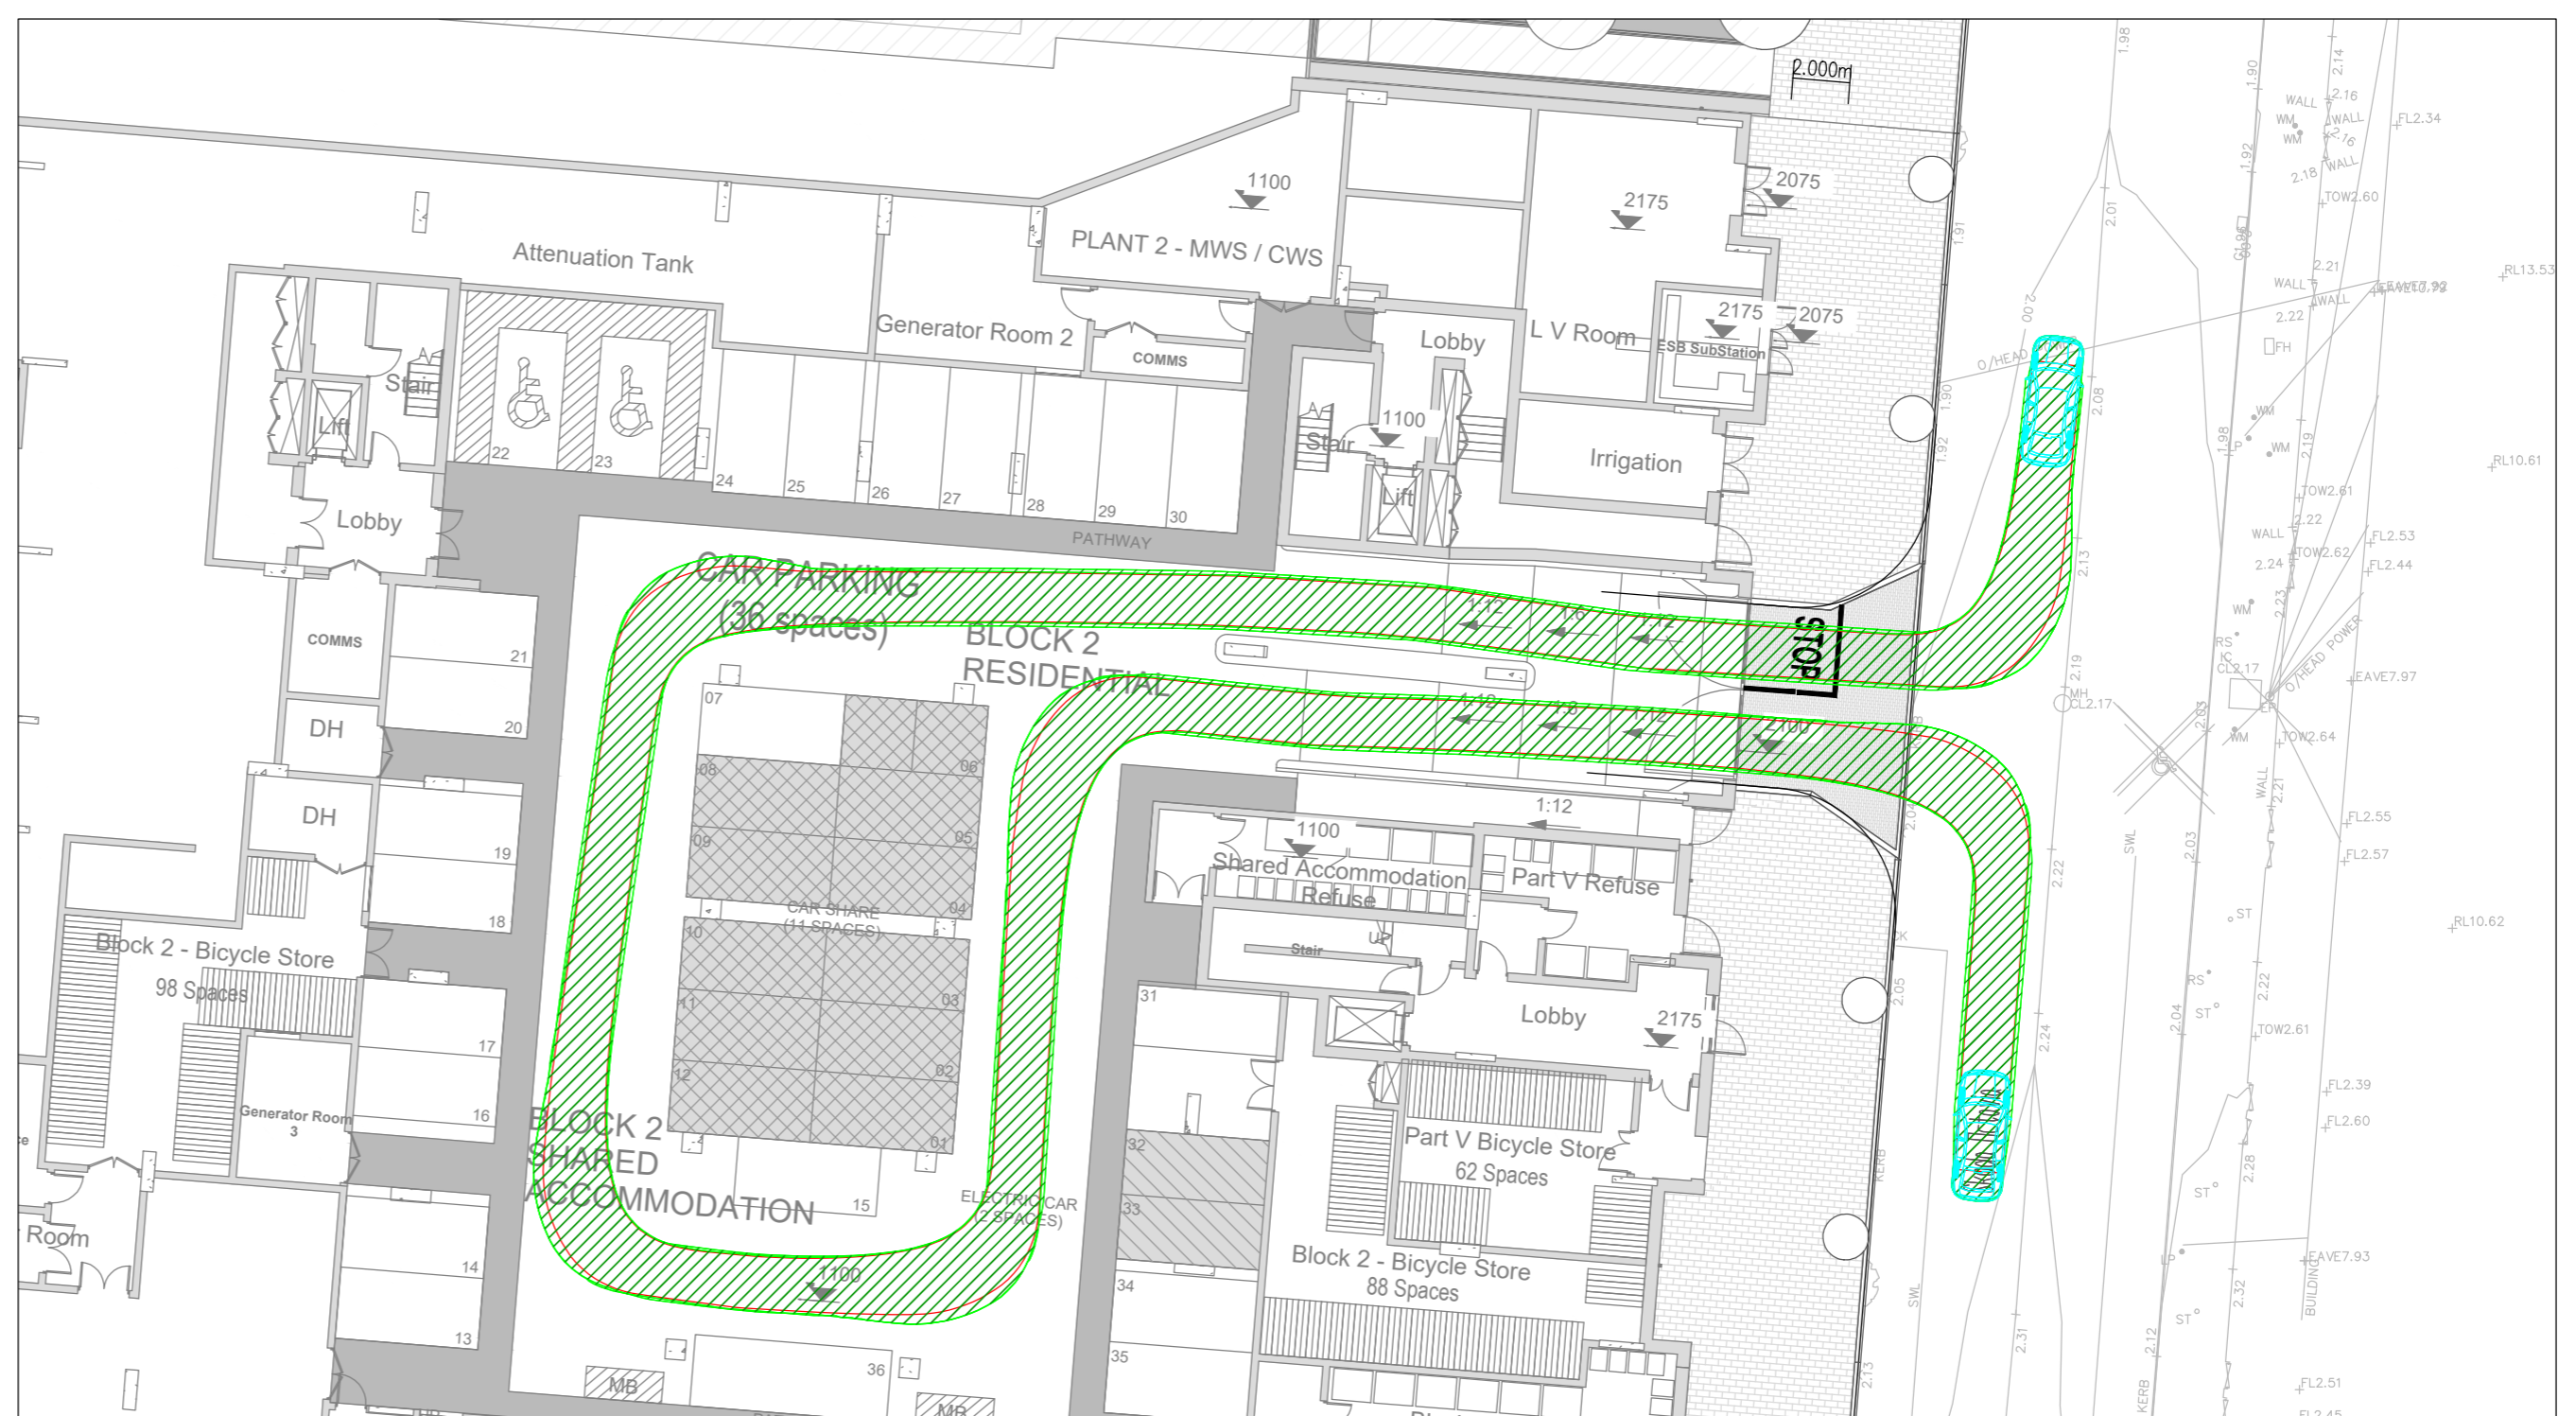

9.) BLOCK 2 PARKING CIRCULAR
SCALE 1:250

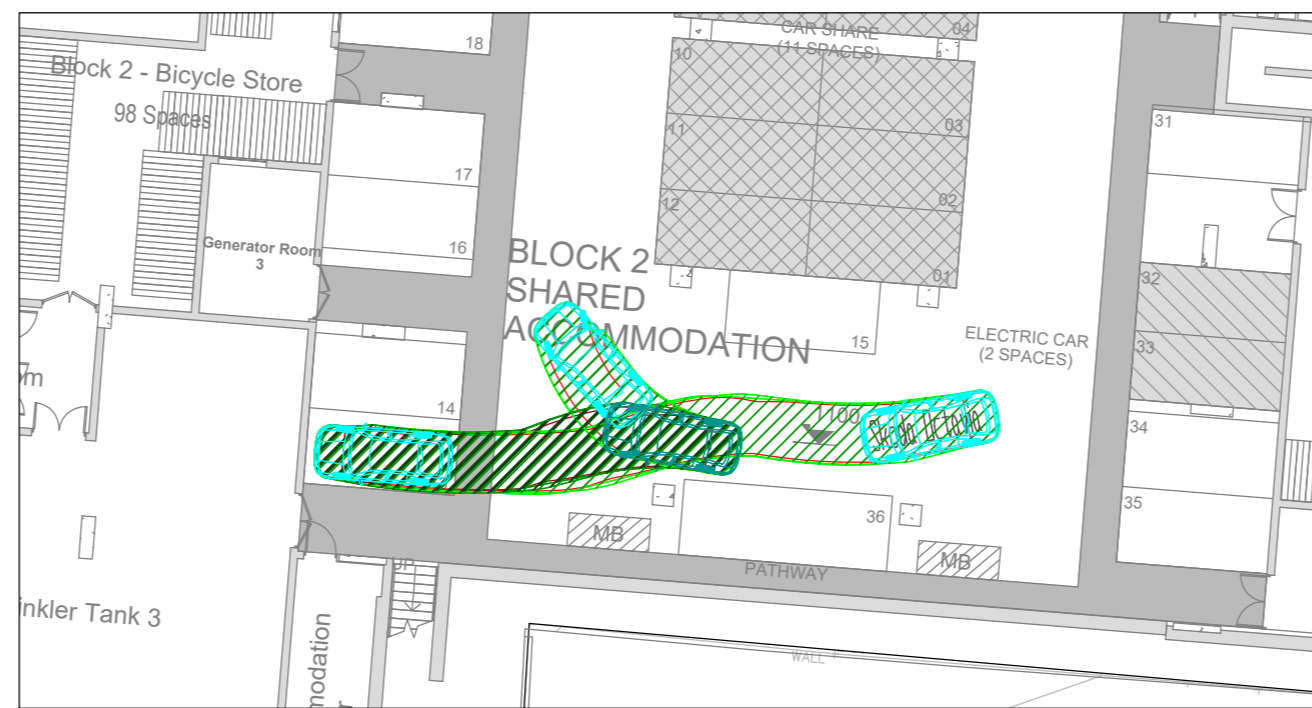

10.) PARKING SPACE 13 ACCESS (BLOCK 2)
SCALE 1:250

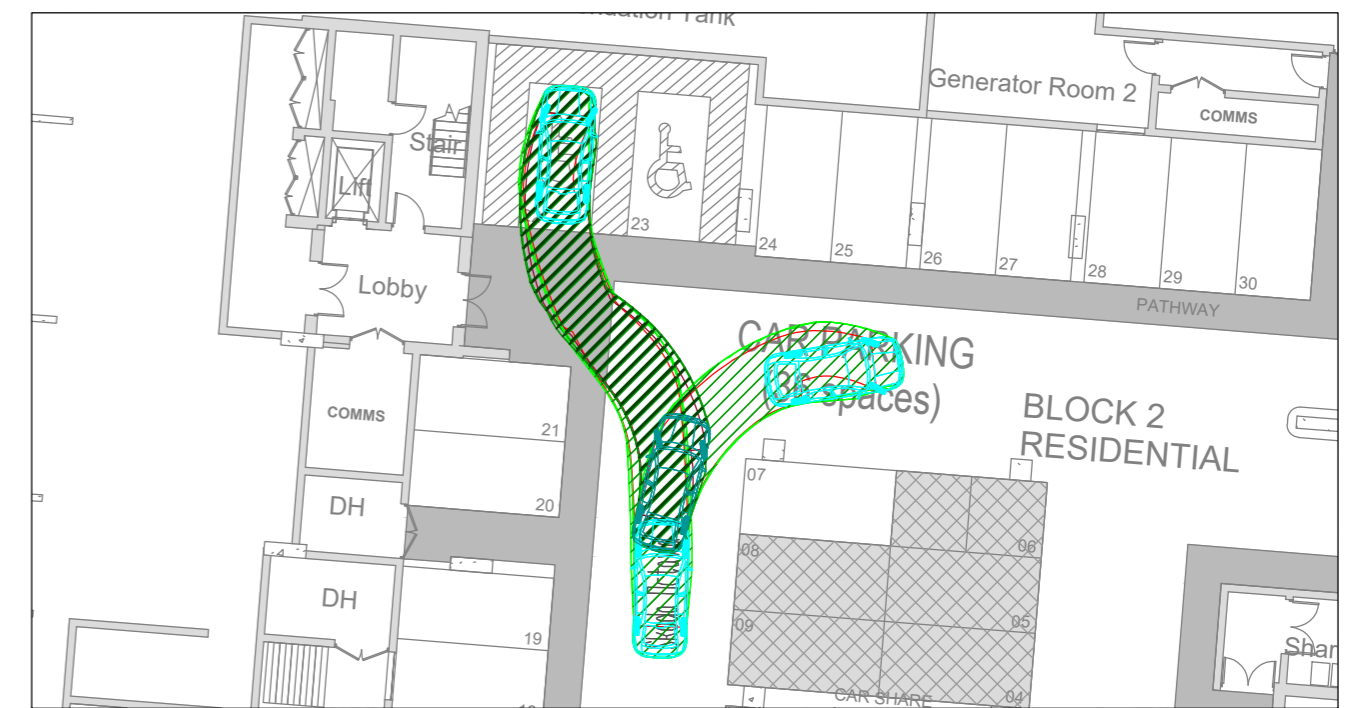

11.) PARKING SPACE 22 ACCESS (BLOCK 2)
SCALE 1:250

PLANNING DRAWING
NOT FOR CONSTRUCTION THIS DRAWING HAS BEEN ISSUED FOR INFORMATION PURPOSES ONLY AND MUST NOT BE USED FOR CONSTRUCTION UNDER ANY CIRCUMSTANCES

Rev. No.	Date	REVISION NOTE	Dm. By	Chkd. By
A	28.10.2018	REGULARISATION PLANNING APPLICATION	DD	DB
B	11.02.2019	REVISED FOR PLANNING FOR ADDITIONAL FLOORS	DD	DB
C	28.03.2019	DRAWING ISSUED FOR SHD APPLICATION	DD	DB
D	08.08.2019	REVISED FOR SHD APPLICATION. DRAWING NAME CHANGED	DD	GF

Architect	Henry J Lyons		Dwg. No.	R043-013	
Project	Spencer Place Residential Block 2, Spencer Dock, Dublin 1		Revision	D	
Title	Swept Path Analysis Lower Ground		Date	MAR 2018	
Dm. by	AAK	Chkd. by	DB	Apprv. by	RFM
Scale	1:250 @ A1		Scale	1:250 @ A1	

Architect		Henry J Lyons		
Project		Spencer Place Residential Block 2, Spencer Dock, Dublin 1		
Title		Swept Path Analysis Lower Ground		
Dm. by	AAK	Chkd. by	DB	
Date	MAR 2018	Apprv. by	RFM	
Scale	1:250 @ A1		Dwg. No.	R043-013
Revision		D		

CS Consulting Group
DUBLIN | LONDON | LIMERICK

Head Office
19-22 Dame Street, Dublin 2.
T: +353 (0)1 5480863 F: +353 (0)1 9011355
e: info@csconsulting.ie
w: www.csconsulting.ie

Quality Environment I.S. EN ISO 9001:2008
NSAI Certified Energy I.S. EN ISO 14001:2004
Health & Safety OHSAS 18001:2007