



BLOCK 25 - STAGE 03 PROPOSAL

Scale 1:200

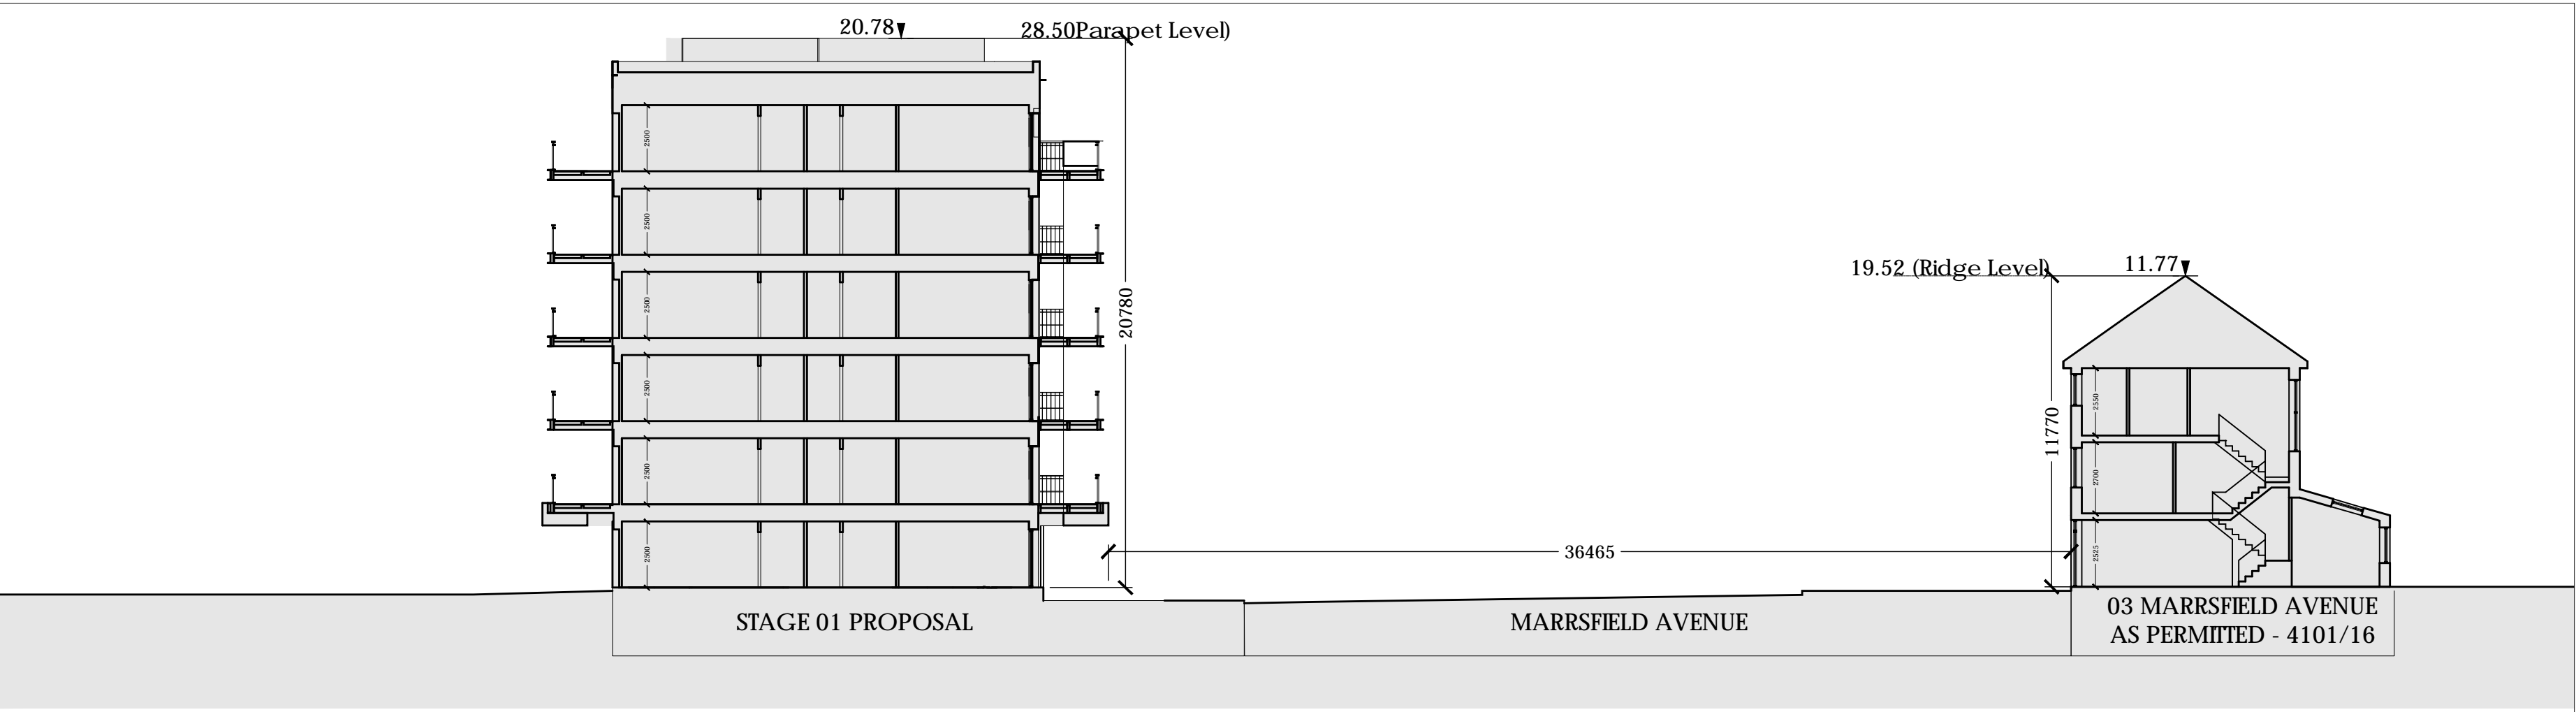

BLOCK 25 - SECTION D - STAGE 01 PROPOSAL


Scale 1:200

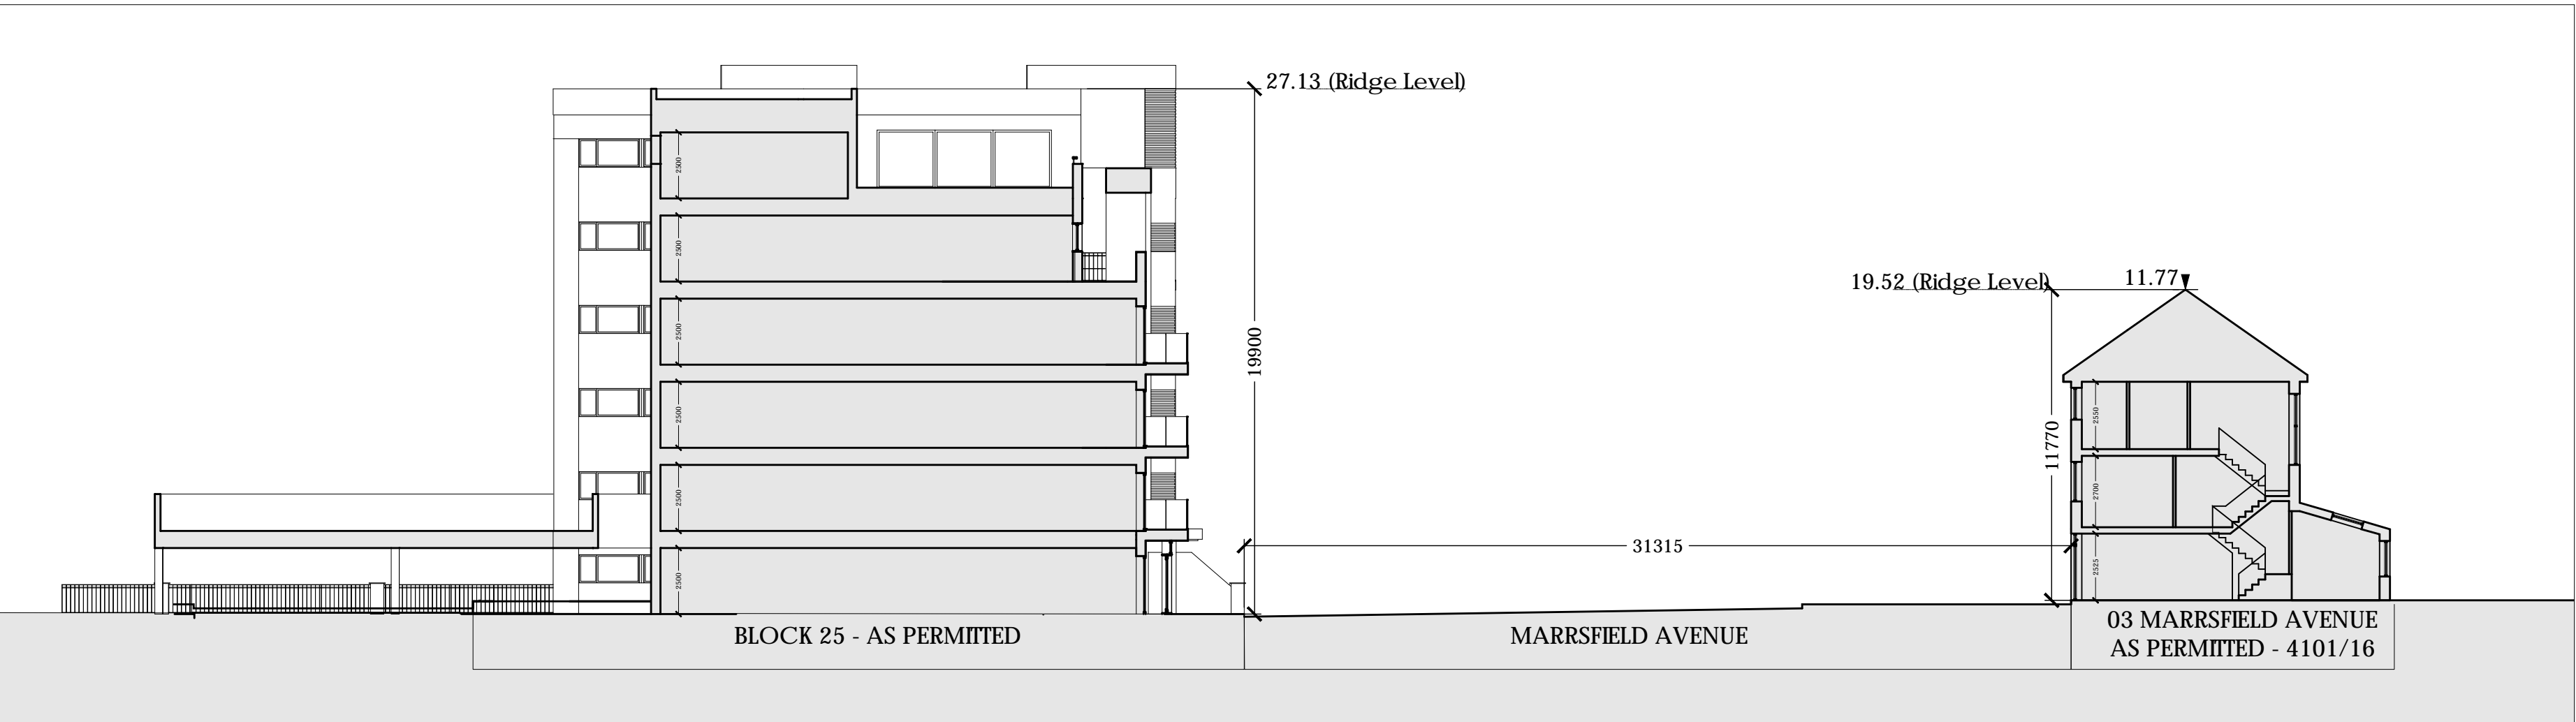

BLOCK 25 - SECTION D - AS PERMITTED REF. NO: 2648/17

Scale 1:200

NOTE:					
- DO NOT SCALE. USE FIGURED DIMENSIONS ONLY					
- THIS DRAWING IS TO BE READ IN CONJUNCTION WITH					
ALL RELEVANT SPECIFICATIONS AND DRAWINGS.					
- ALL DIMENSIONS TO BE CHECKED ON SITE.					
- IN THE EVENT OF ANY DISCREPANCIES BETWEEN DRAWINGS THE					
CONTRACTOR IS TO INFORM THE ARCHITECT IMMEDIATELY.					
REV	DATE	DESCRIPTION	DRWN	CHKD	APPRD
A	22.11.2018	CLONGRIFIN SITE	PH	PH	PH
P	22.07.18	ISSUED FOR PLANNING	PH	PH	PH

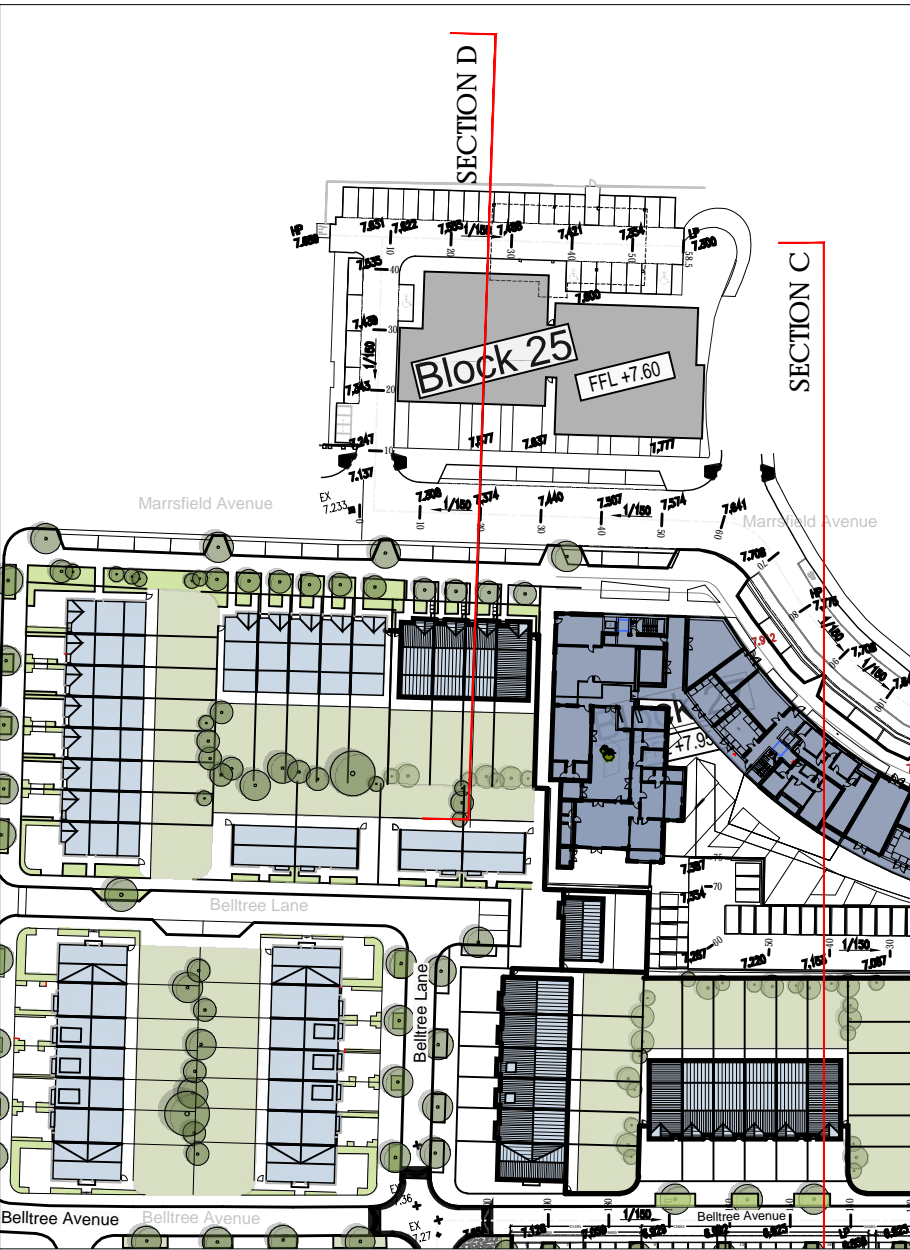

KEY PLAN

Scale 1:1250

WILSON ARCHITECTURE



St Patrick's Place, Wellington Rd., Cork
36 Pembroke Rd, Dublin 4
t: 353-21-455255
t: 353-1-6601866
e: info@wilsonarchitecture.ie
w: www.wilsonarchitecture.ie

BLOCK 25 CLONGRIFIN DUBLIN 13			BLOCK 25 - CONTEXT SECTION		
SCALE	DATE	DRAWN BY	CHECKED	REVISION NO	DATE
1:200/A1	JULY 19	PH	PH	P	1825 - B25 - 301

© COPYRIGHT This drawing or design may not be reproduced without permission