



NOTE: - DO NOT SCALE. USE FIGURED DIMENSIONS ONLY  
 - THIS DRAWING IS TO BE READ IN CONJUNCTION WITH ALL RELEVANT SPECIFICATIONS AND DRAWINGS.  
 - ALL DIMENSIONS TO BE CHECKED ON SITE.  
 - IN THE EVENT OF ANY DISCREPANCIES BETWEEN DRAWINGS THE CONTRACTOR IS TO INFORM THE ARCHITECT IMMEDIATELY.

REV	DATE	DESCRIPTION	DRWN	CHKD	APPRD
A	23.11.2018	CLONGRIFFIN SHD1	CG	PH	PH
P	23.07.2019	ISSUED FOR PLANNING	CG	PH	PH


- ALL DIMENSIONS IN MILLIMETERS
  - WARDROBES SHOWN IN BEDROOM AREAS ARE NOT COUNTED TOWARD TOTAL STORAGE AREAS.
  - FURNITURE AND FITTINGS SHOWN ARE INDICATIVE
- FOR INFORMATION REGARDING LANDSCAPING REFERENCE:  
 RONAN MCDIARMADA & ASSOCIATES LTD.
- FOR INFORMATION REGARDING ENGINEERING REFERENCE:  
 WATERMAN MOYLAN ENGINEERING CONSULTANTS.
- INDICATES FINISHED FLOOR LEVEL
- LEGEND:
- ONE BEDROOM APARTMENTS
  - TWO BEDROOM APARTMENTS
  - ANCILLARY FACILITIES FOR RESIDENTS
  - SITE BOUNDARY

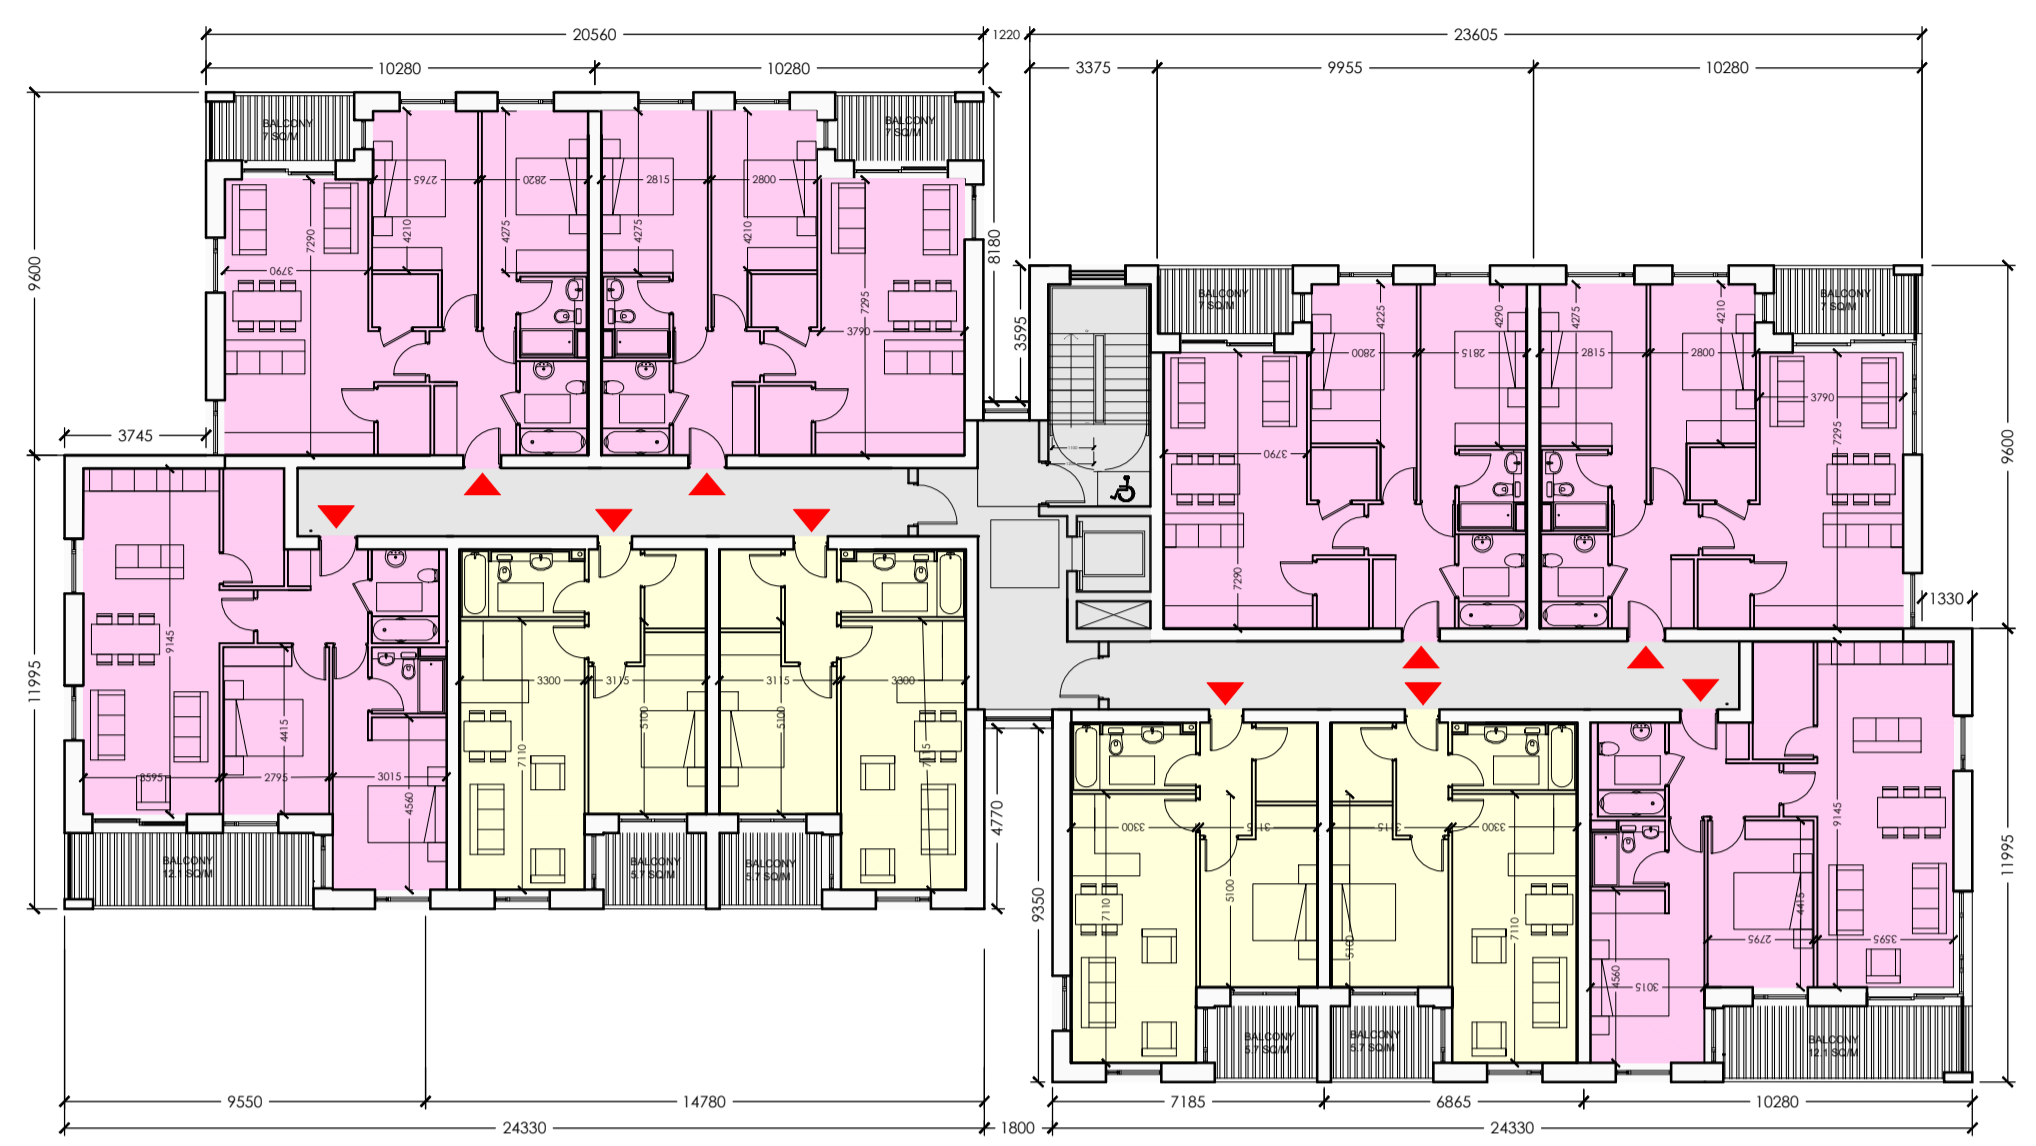


**FOURTH FLOOR**  
 Scale 1:200

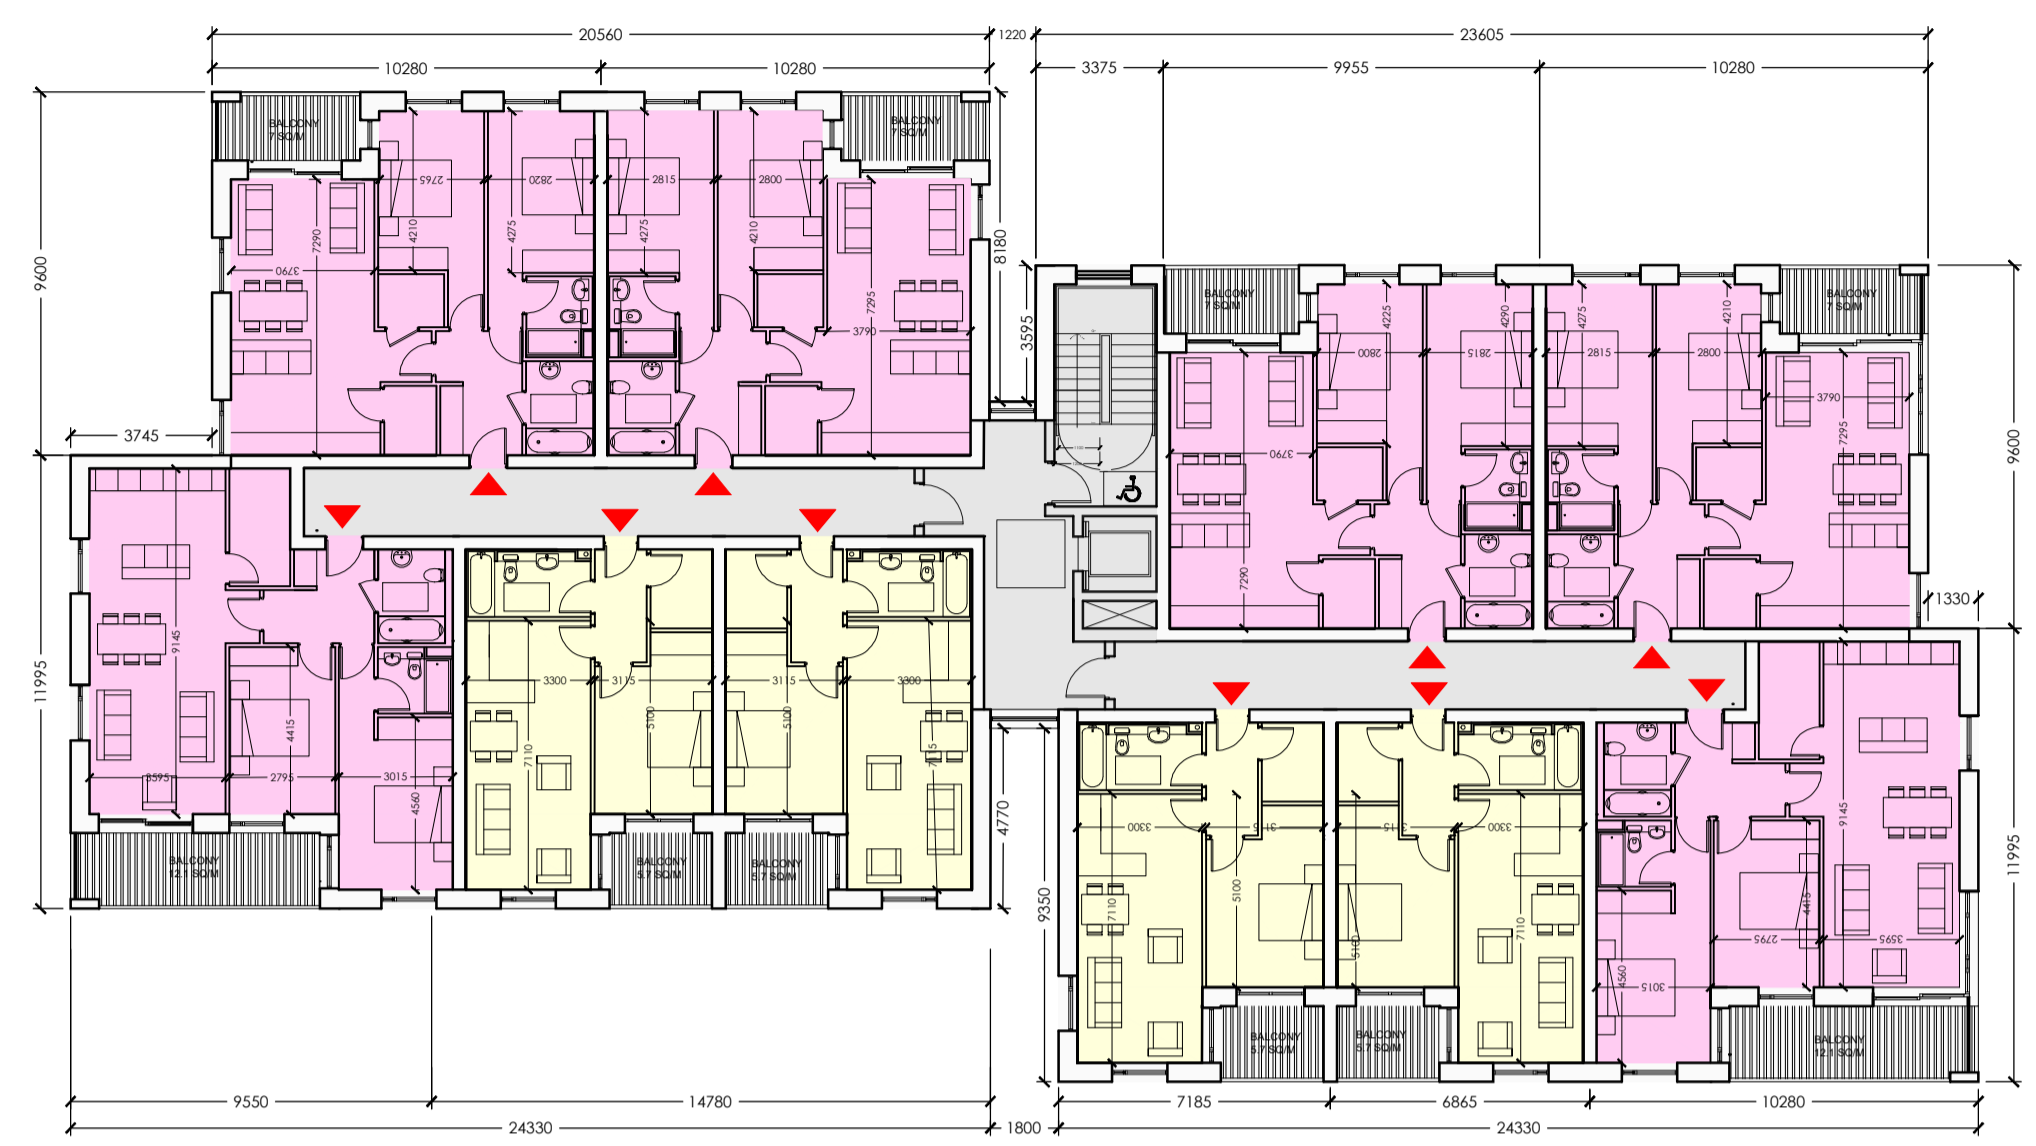

**FIFTH FLOOR**  
 Scale 1:200

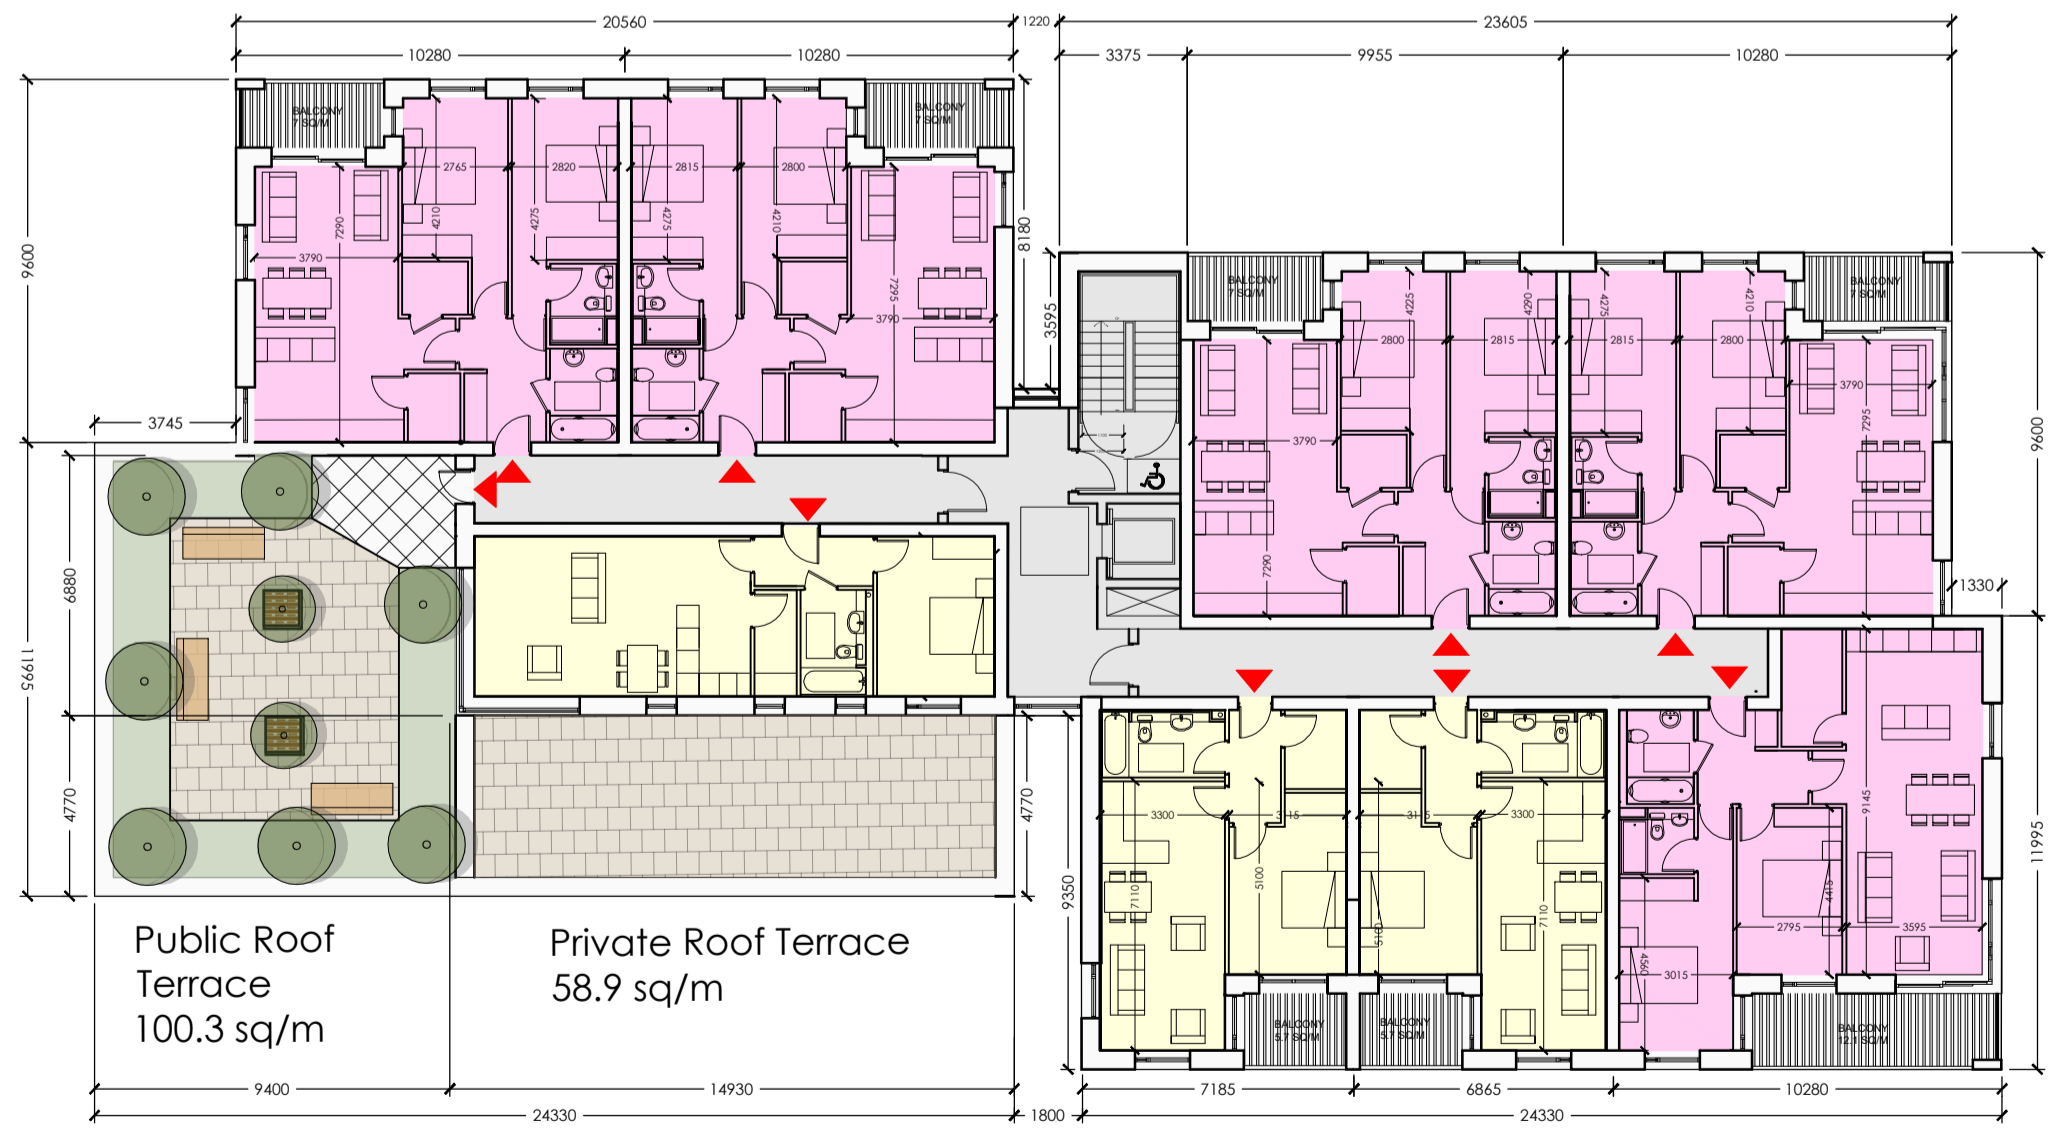

**SIXTH FLOOR**  
 Scale 1:200

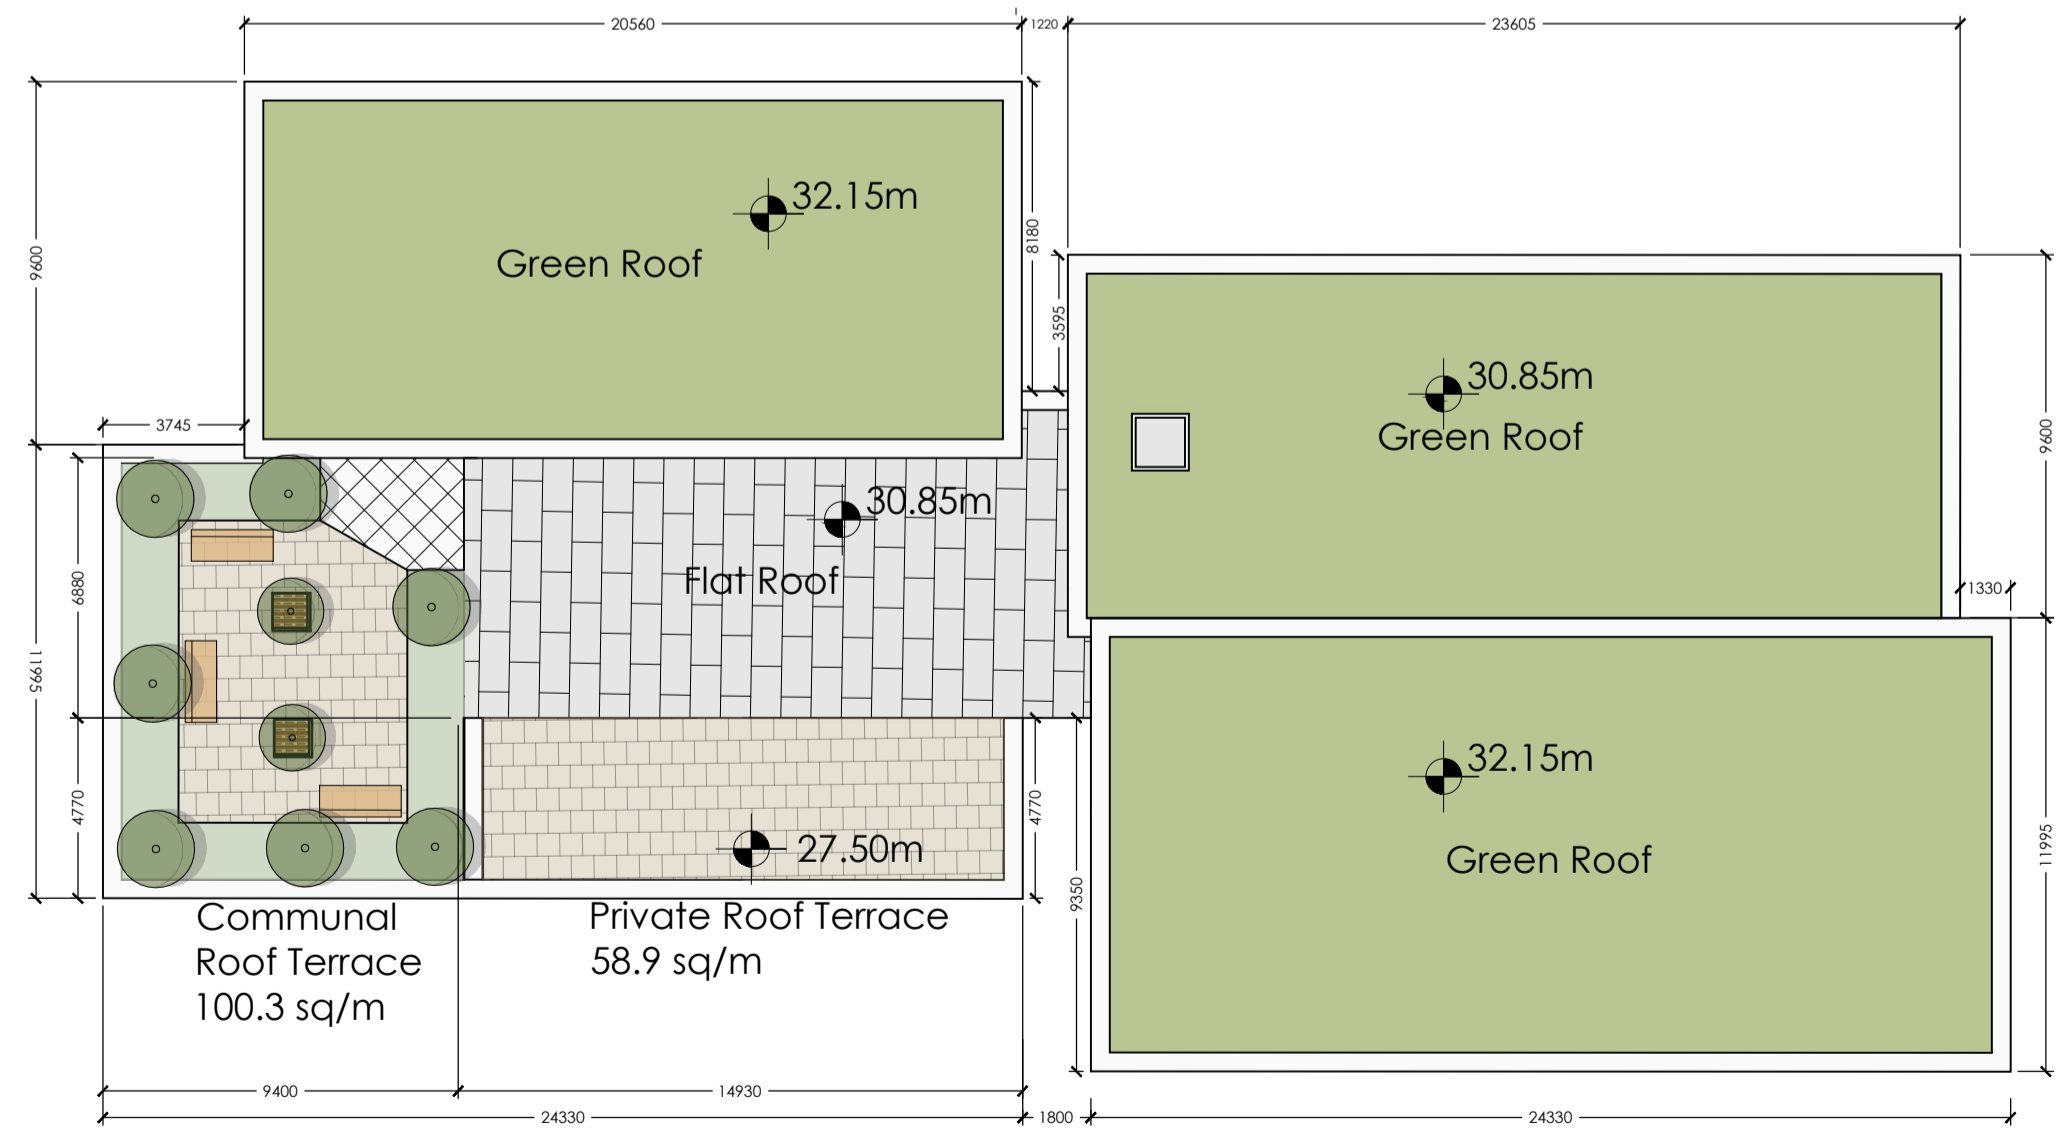

**ROOF LEVEL**  
 Scale 1:200