


SECTION AA

Scale 1:200

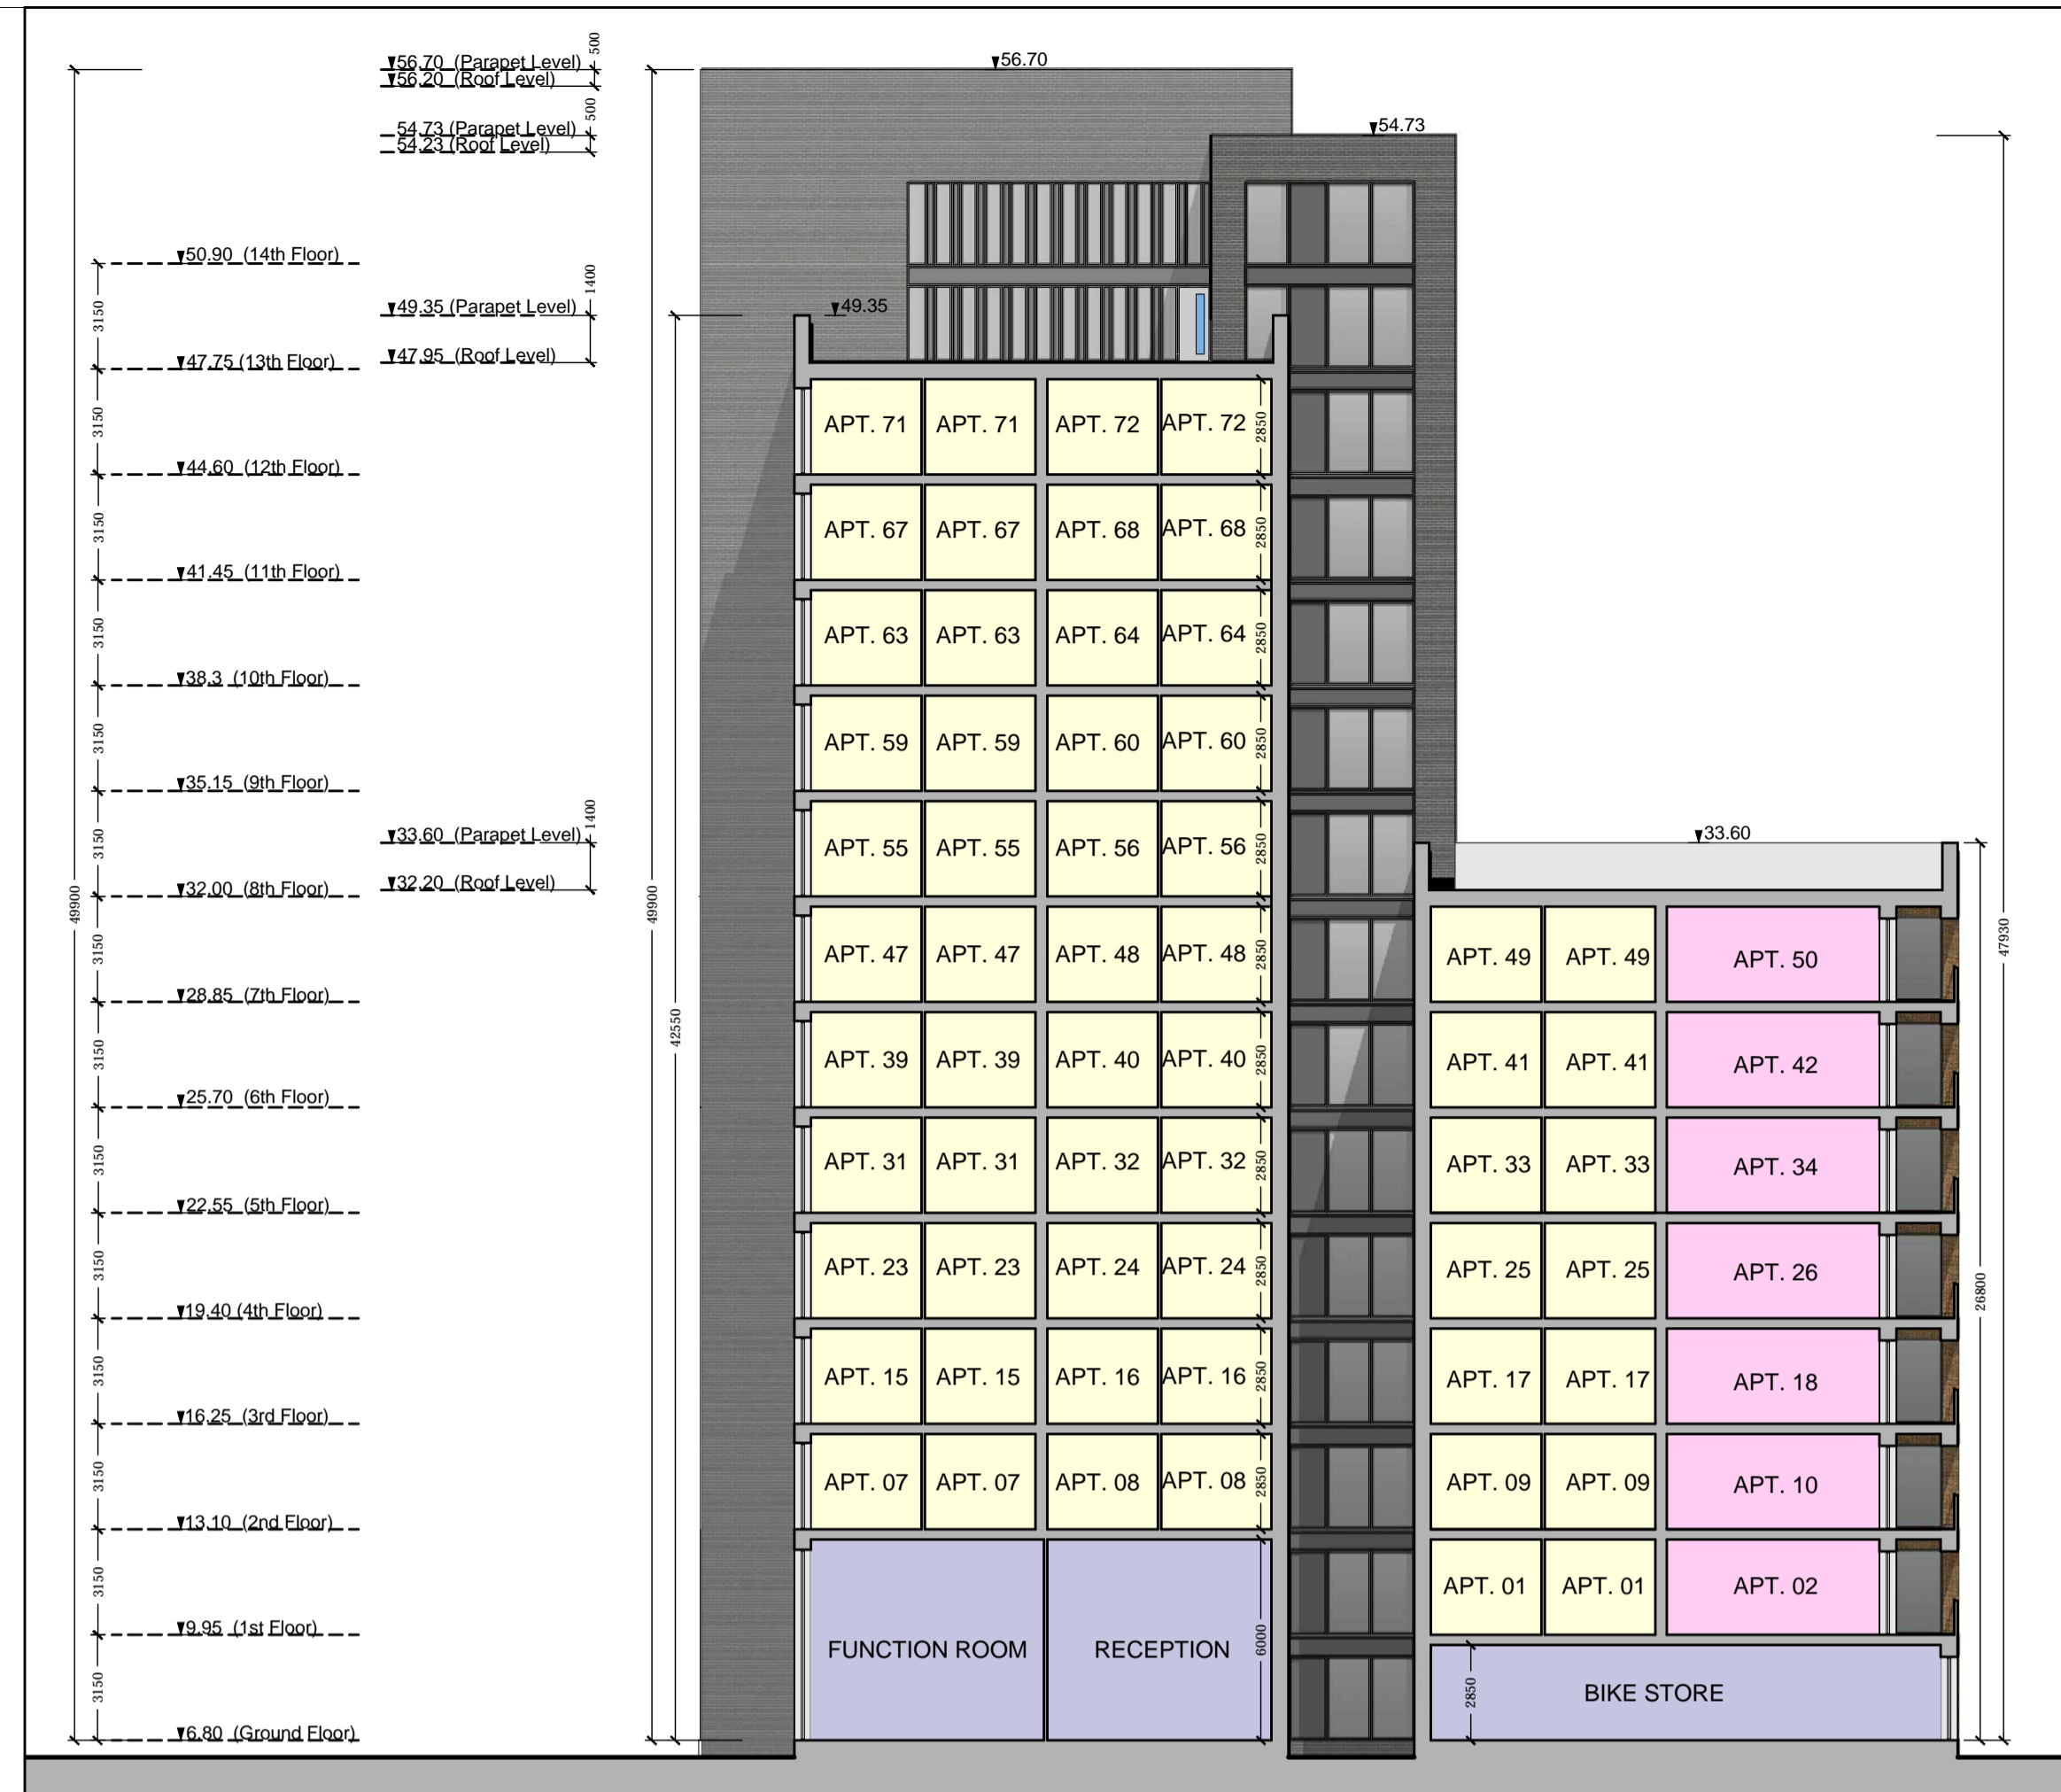

NOTE: - DO NOT SCALE. USE FIGURED DIMENSIONS ONLY.
- THIS DRAWING IS TO BE READ IN CONJUNCTION WITH ALL RELEVANT SPECIFICATIONS AND DRAWINGS.
- ALL DIMENSIONS TO BE CHECKED ON SITE.
- IN THE EVENT OF ANY DISCREPANCIES BETWEEN DRAWINGS THE CONTRACTOR IS TO INFORM THE ARCHITECT IMMEDIATELY.

REV	DATE	DESCRIPTION	DRWN	CHKD	APPRD
A	23.11.2018	CLONGRIFFIN SH001	PH	PH	PH
P	23.07.2019	ISSUED FOR PLANNING	PH	PH	PH

- ALL DIMENSIONS IN MILLIMETERS
 - WARDROBES SHOWN IN BEDROOM AREAS ARE NOT COUNTED TOWARD TOTAL STORAGE AREAS.
 - FURNITURE AND FITTINGS SHOWN ARE INDICATIVE
- FOR INFORMATION REGARDING LANDSCAPING REFERENCE:
RONAN MCDIARMADA & ASSOCIATES LTD.
- FOR INFORMATION REGARDING ENGINEERING REFERENCE:
WATERMAN MOYLAN ENGINEERING CONSULTANTS.

INDICATES FINISHED FLOOR LEVEL


- LEGEND:
- ONE BEDROOM APARTMENTS
 - TWO BEDROOM APARTMENTS
 - ANCILLARY FACILITIES FOR RESIDENTS
 - SITE BOUNDARY

MATERIALS LEGEND

- Brick type A Finish
- Brick type B Finish
- White External Plaster Render
- Glazed Panel
- Glazed Sliding Door
- Insulated metal infill panels
- Insulated metal panel doors
- Powder coated metal parapets
- Powder coated metal railings
- Powder coated balcony fascia

SECTION BB

Scale 1:200

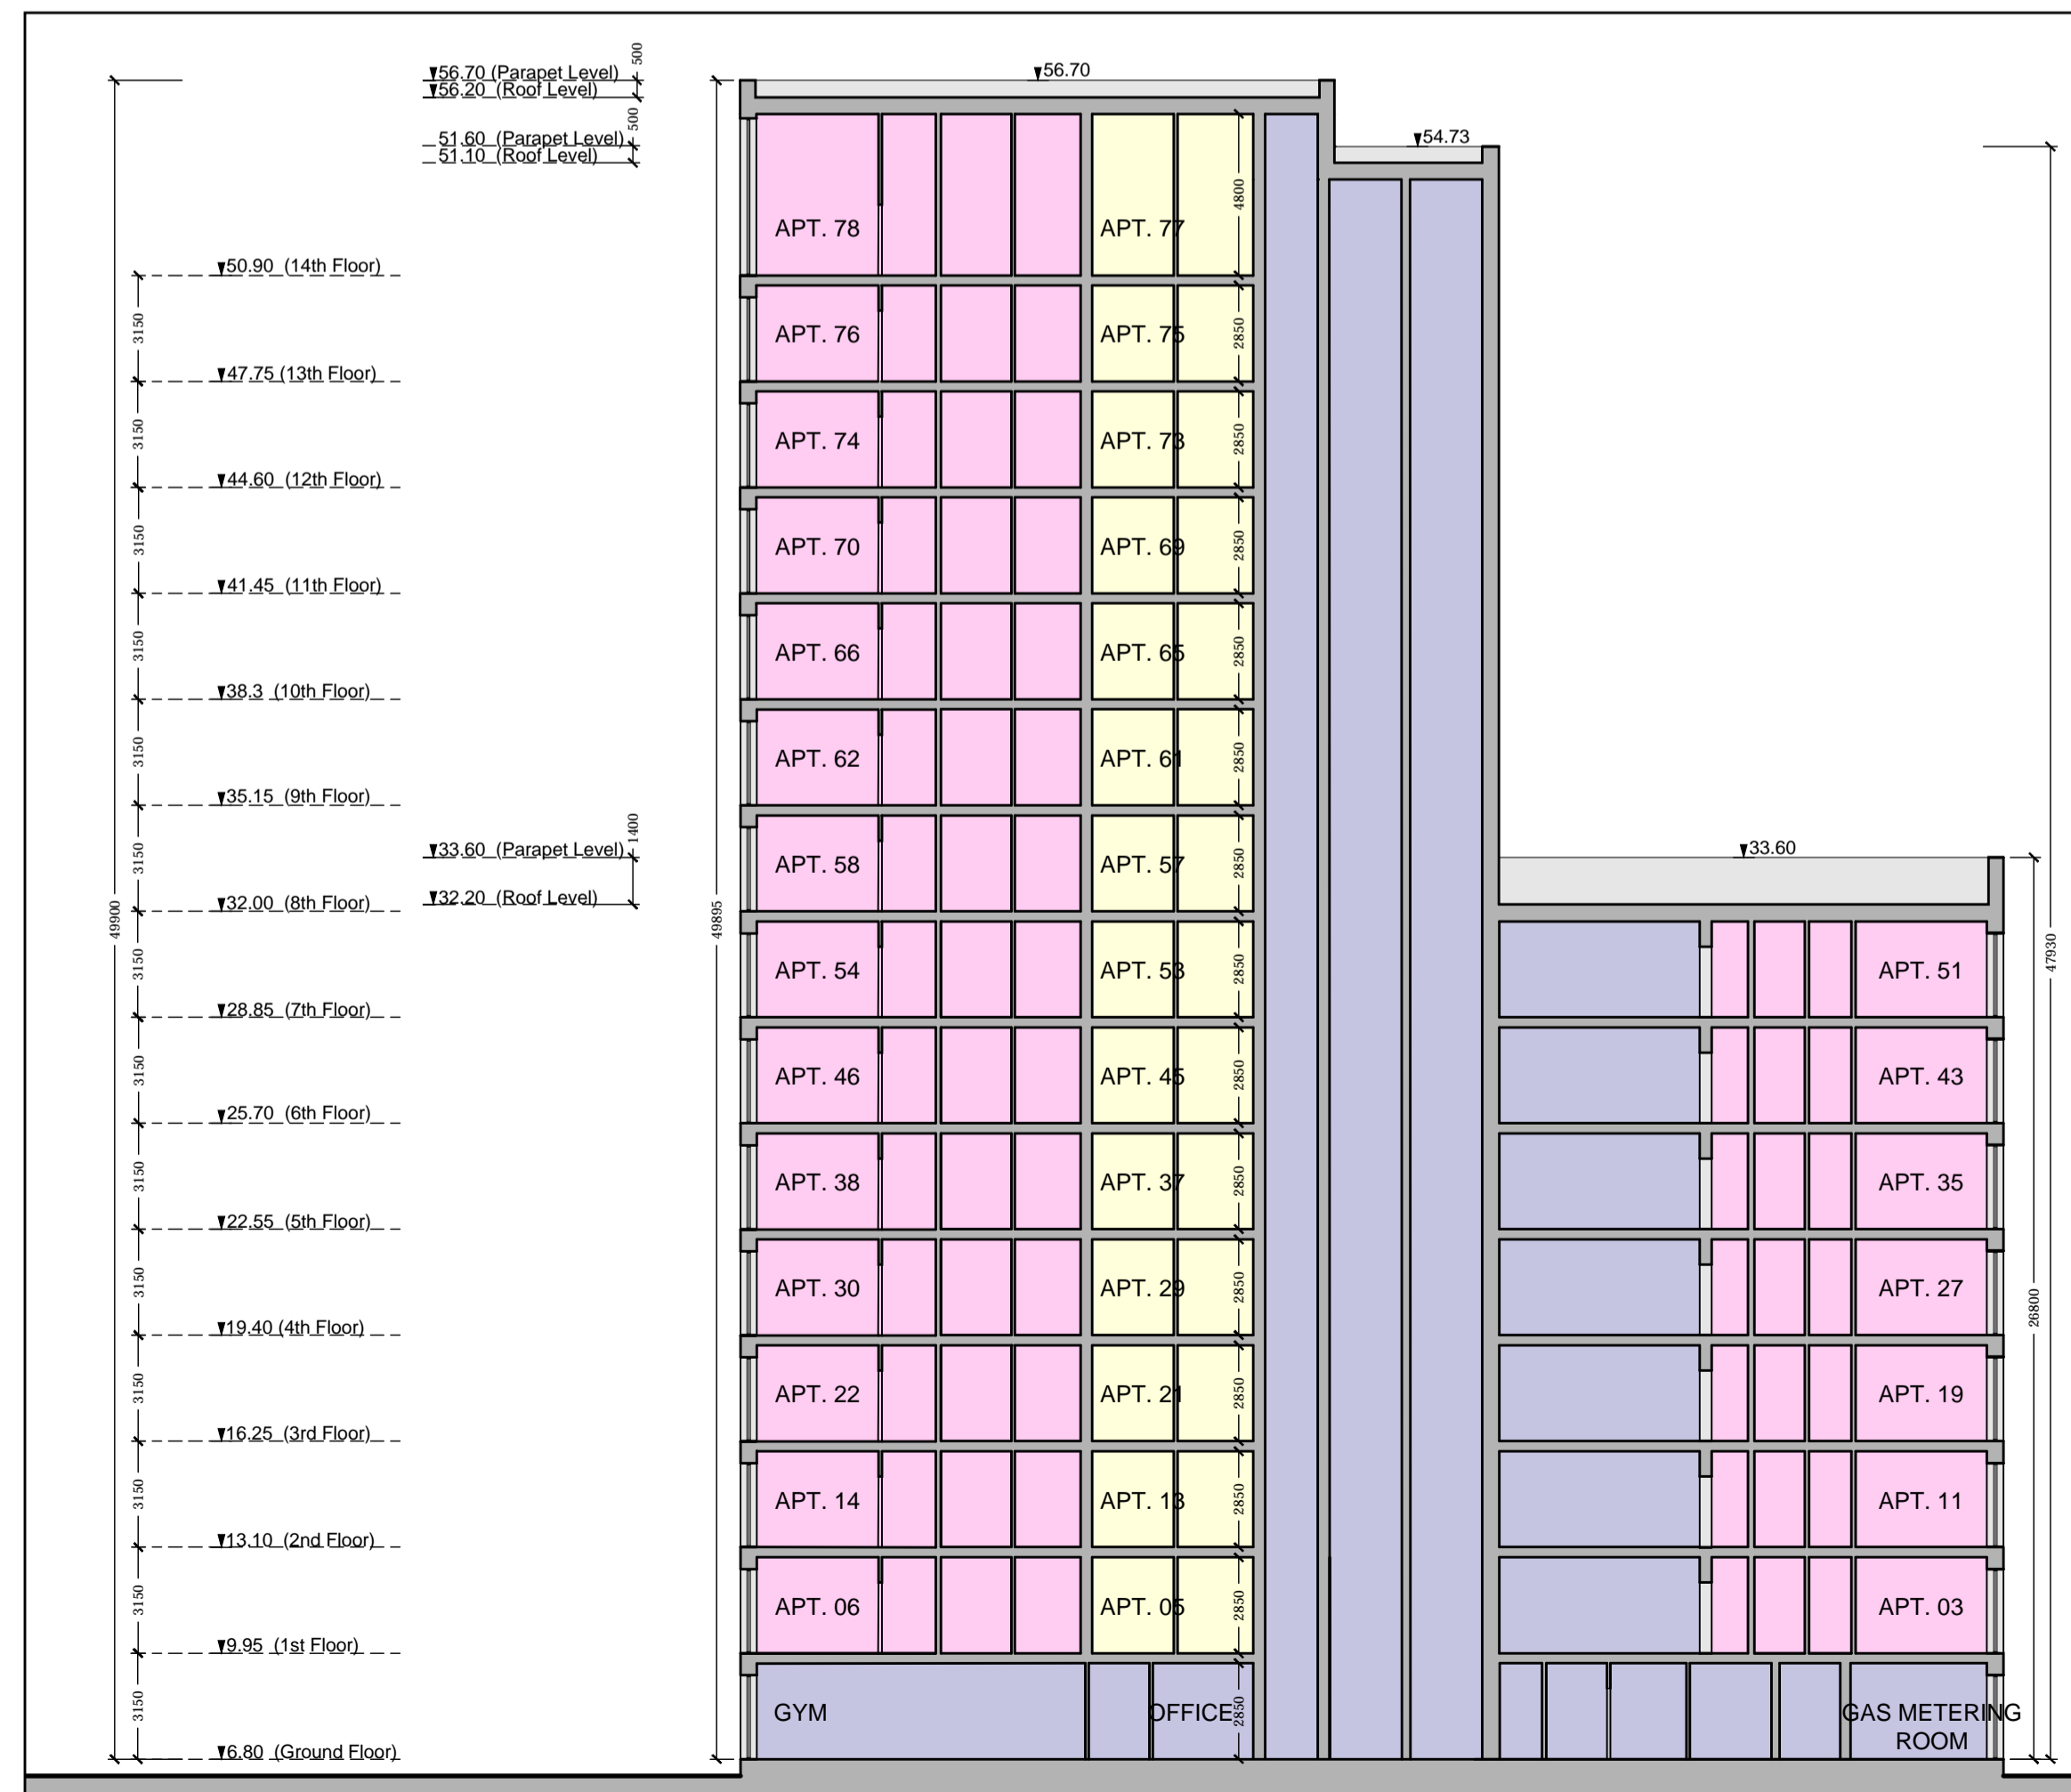

WILSON ARCHITECTURE



St Patrick's Place, Wellington Rd., Cork t: 353-21-455255 e: info@wilsonarchitecture.ie
36 Pembroke Rd., Dublin 4 t: 353-1-6601866 w: www.wilsonarchitecture.ie

BLOCK 26 CLONGRIFFIN DUBLIN 13		BLOCK 26 - SECTIONS			
SCALE	DATE	DRAWN BY	CHECKED	REVISION	DATE/REV
1:200/BA1	JULY 2019	PH	PH	P	1825 - B26 - 300

© COPYRIGHT This drawing or design may not be reproduced without permission