



NOTE: - DO NOT SCALE. USE FIGURED DIMENSIONS ONLY
 - THIS DRAWING IS TO BE READ IN CONJUNCTION WITH ALL RELEVANT SPECIFICATIONS AND DRAWINGS.
 - ALL DIMENSIONS TO BE CHECKED ON SITE.
 - IN THE EVENT OF ANY DISCREPANCIES BETWEEN DRAWINGS THE CONTRACTOR IS TO INFORM THE ARCHITECT IMMEDIATELY.

REV	DATE	DESCRIPTION	DRWN	CHKD	APPRD
A	21.11.2018	LONGRIFFIN SHEET 1	CG	PH	PH
P	23.07.2019	ISSUED FOR PLANNING	PH	PH	PH

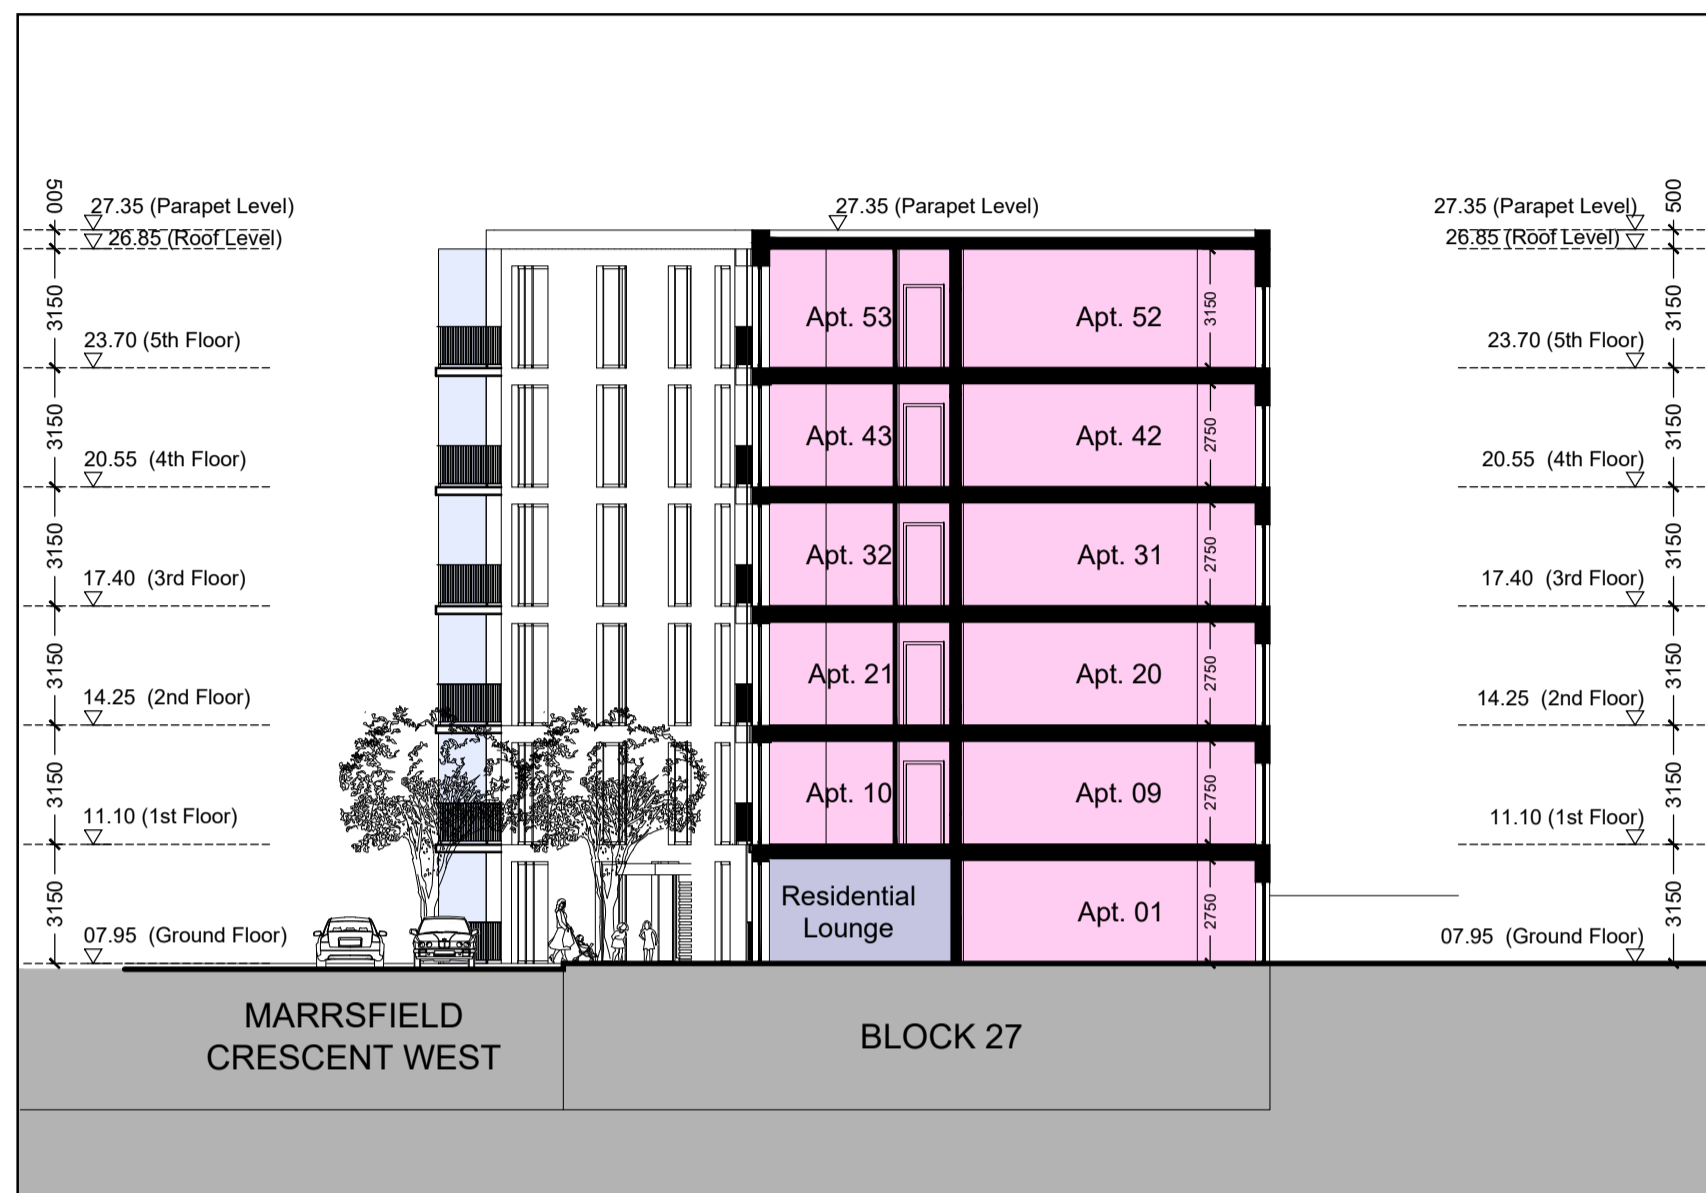


SECTION AA
 Scale 1:200

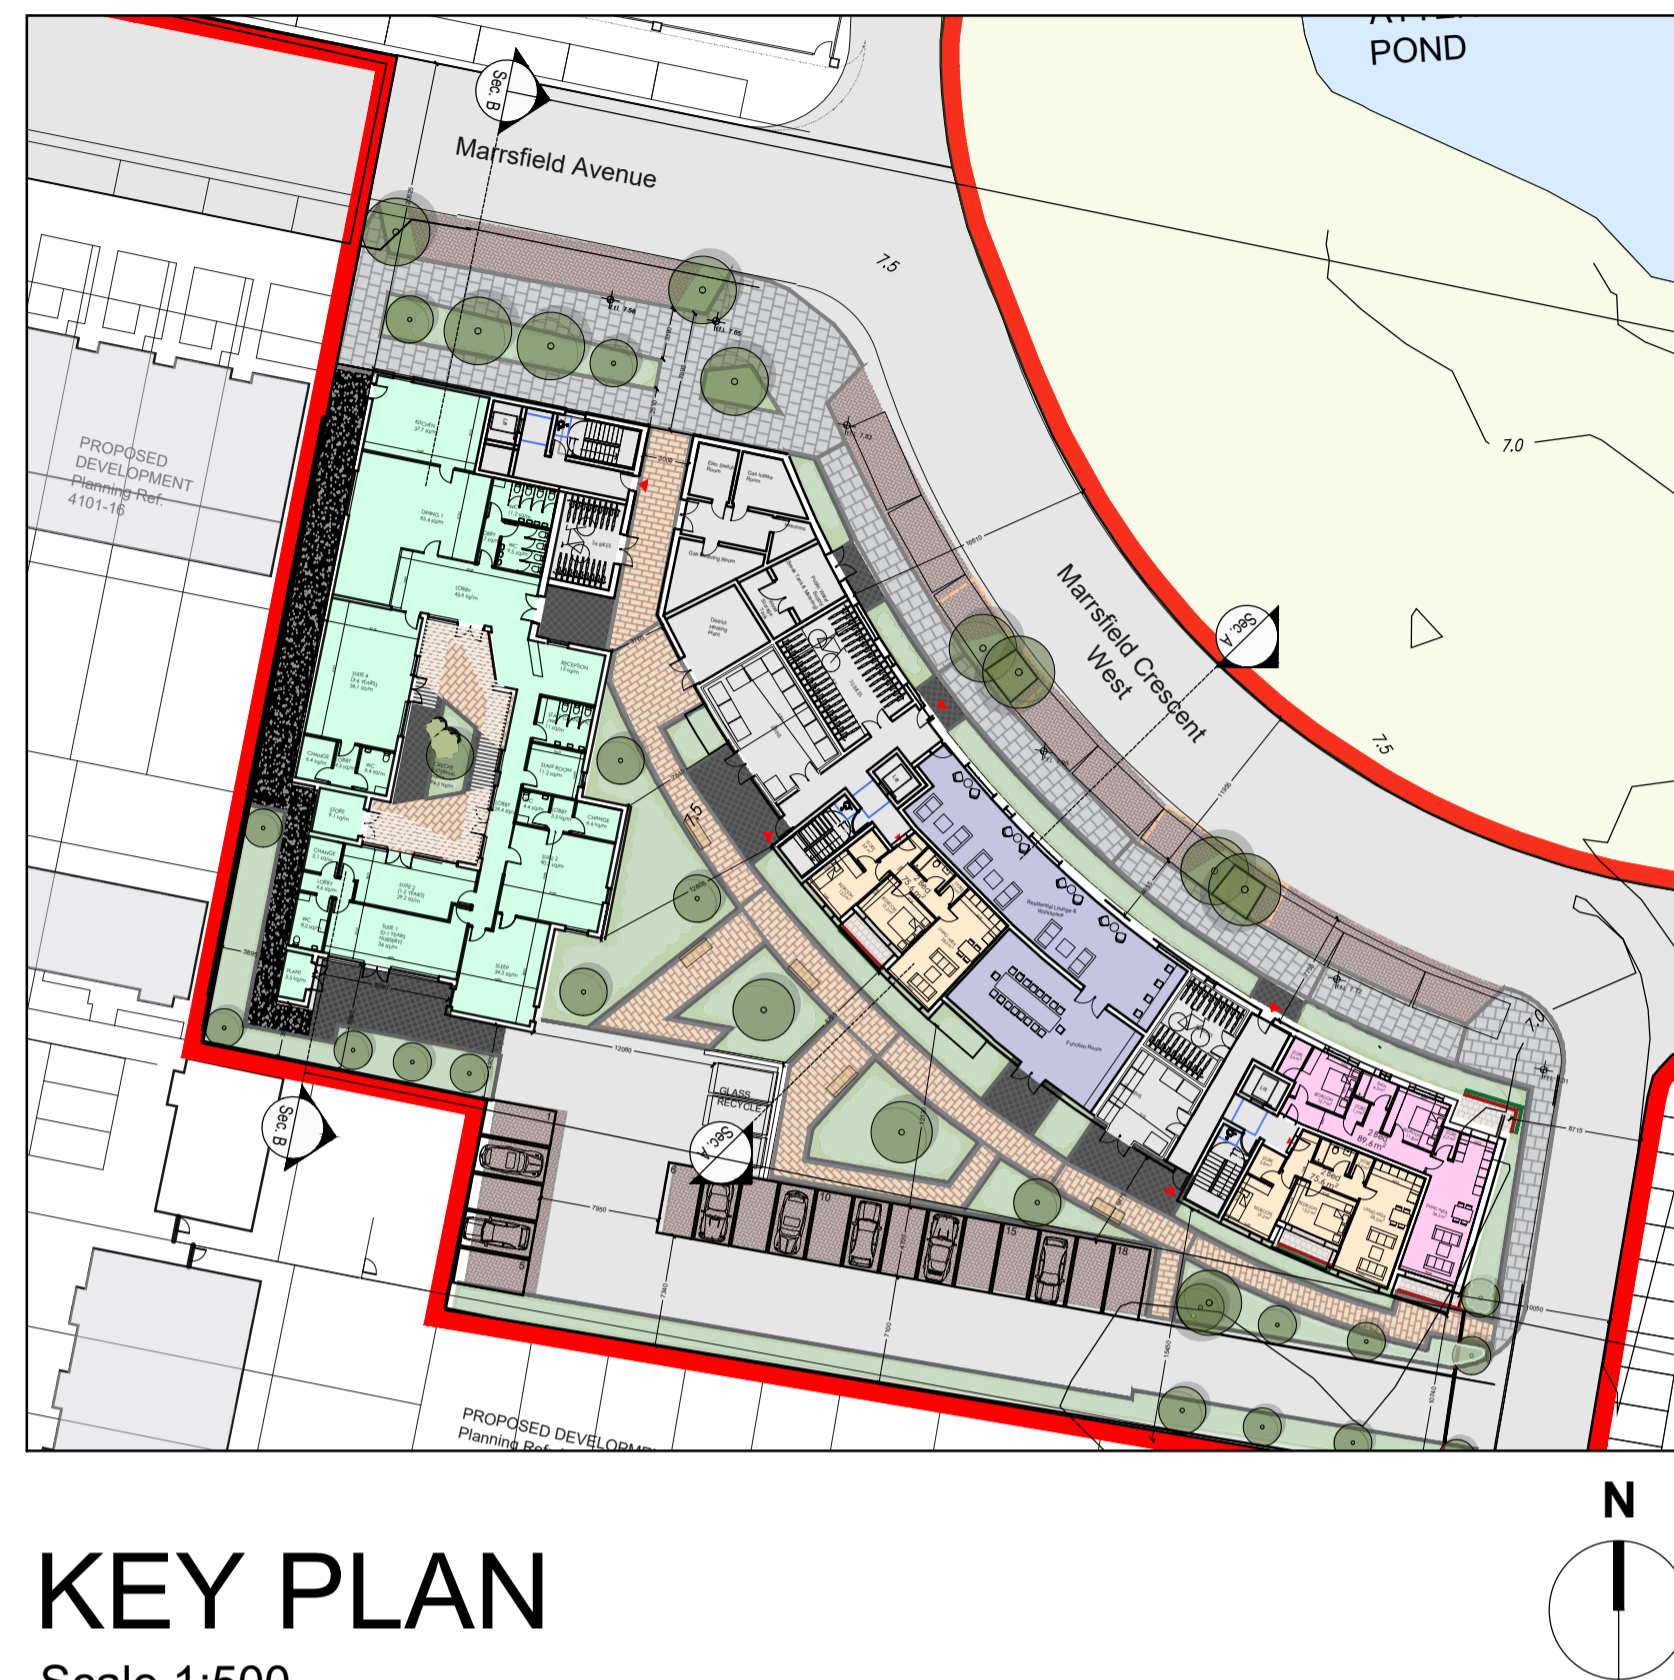

KEY PLAN
 Scale 1:500

- ALL DIMENSIONS IN MILLIMETERS
 - WARDROBES SHOWN IN BEDROOM AREAS ARE NOT COUNTED TOWARD TOTAL STORAGE AREAS.
 - FURNITURE AND FITTINGS SHOWN ARE INDICATIVE
- FOR INFORMATION REGARDING LANDSCAPING REFERENCE:
 RONAN MCDIARMADA & ASSOCIATES LTD.
- FOR INFORMATION REGARDING ENGINEERING REFERENCE:
 WATERMAN MOYLAN ENGINEERING CONSULTANTS.
- INDICATES FINISHED FLOOR LEVEL
- LEGEND:**
- ONE BEDROOM APARTMENTS
 - TWO BEDROOM APARTMENTS - THREE PERSON
 - TWO BEDROOM APARTMENTS - FOUR PERSON
 - THREE BEDROOM APARTMENTS
 - ANCILLARY FACILITIES FOR RESIDENTS
 - CHILDCARE FACILITIES
 - SITE BOUNDARY
 - WIND SCREEN

- MATERIALS LEGEND**
- Brick type A Finish
 - Brick type B Finish
 - White External Plaster Render
 - Glazed Panel
 - Glazed Sliding Door
 - Insulated metal infill panels
 - Insulated metal panel doors
 - Powder coated metal parapets
 - Powder coated metal railings
 - Powder coated balcony fascia

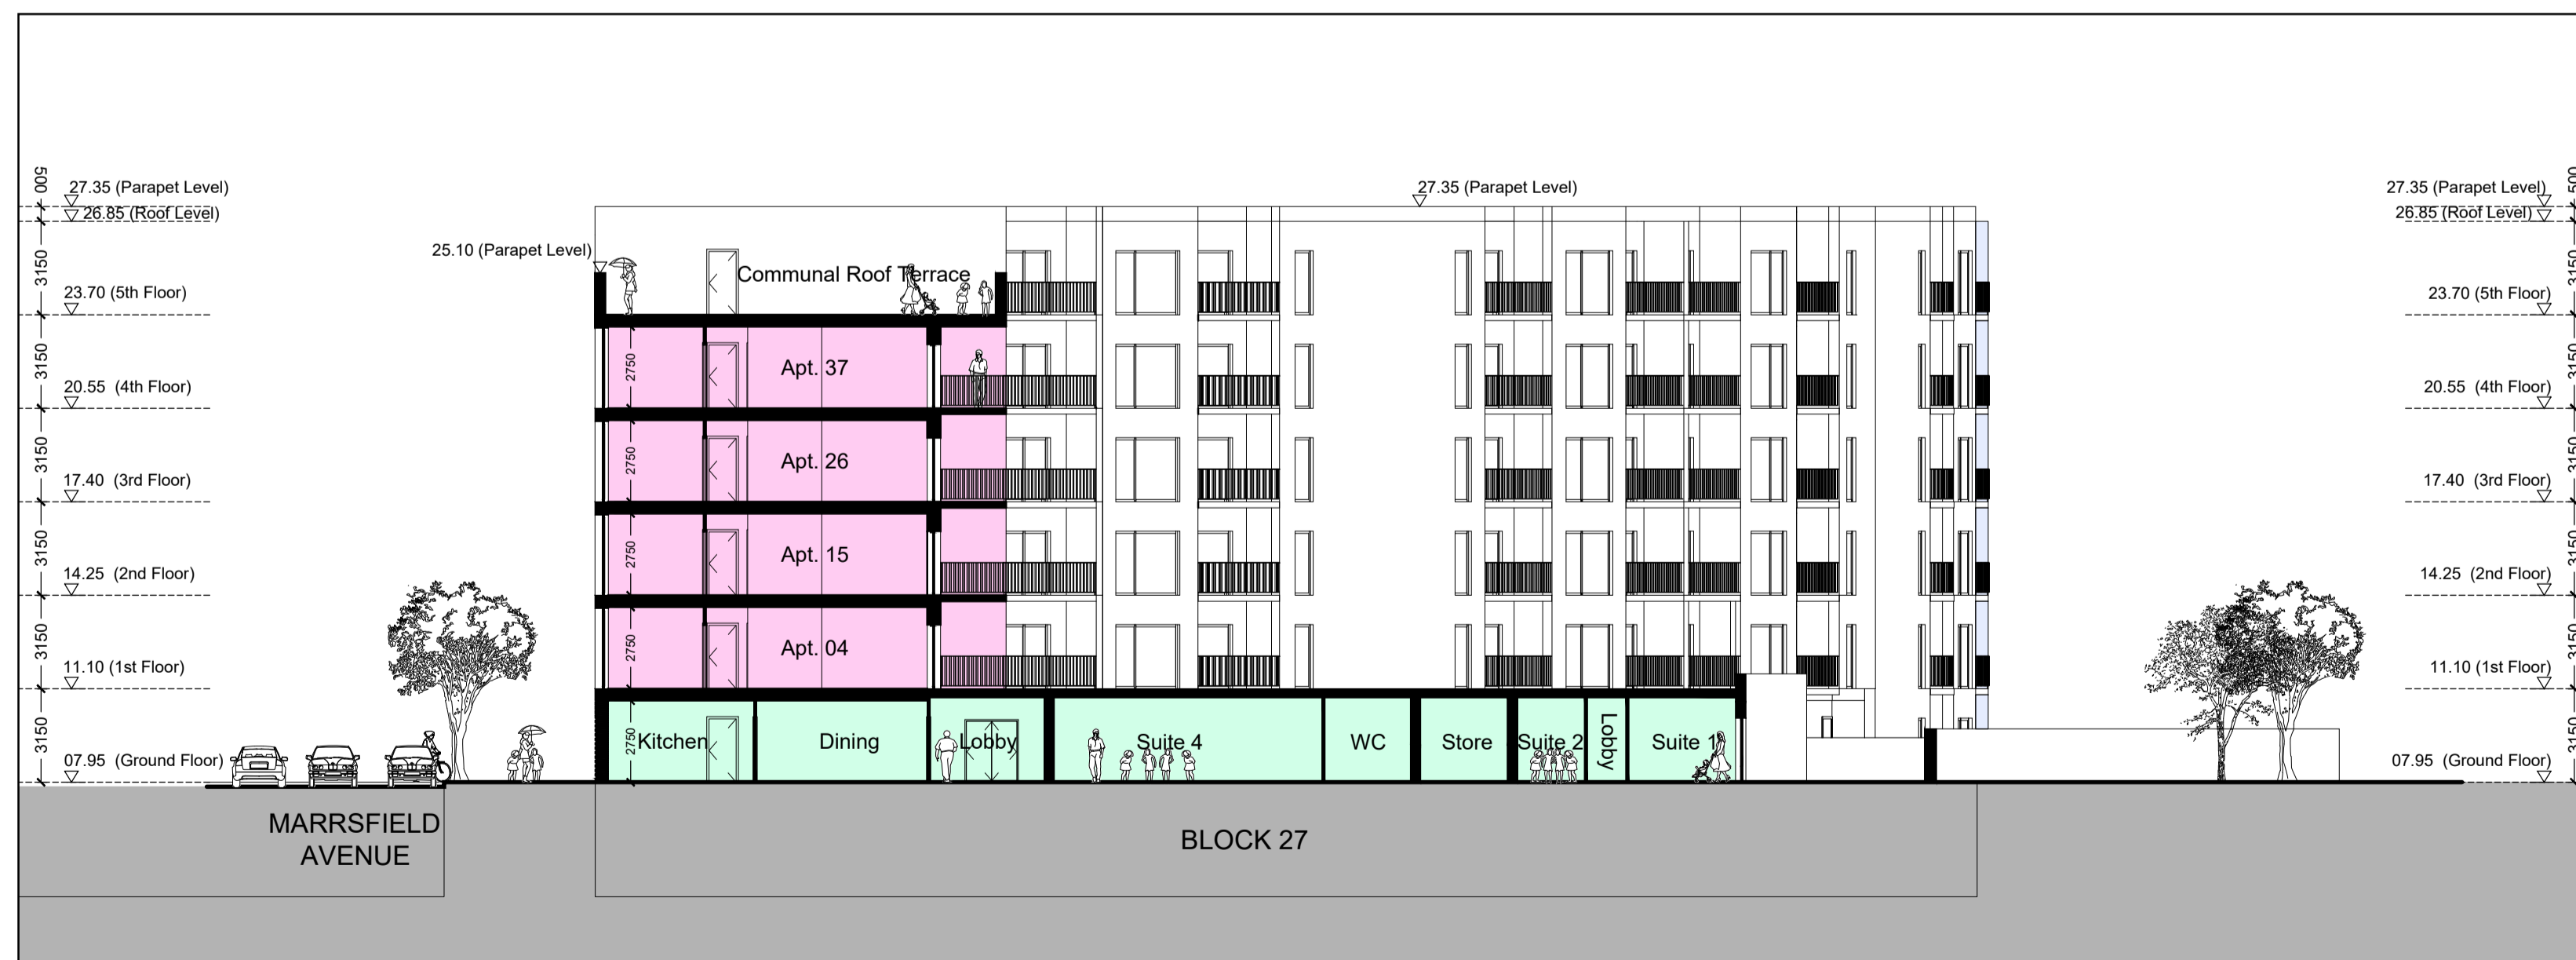

SECTION BB
 Scale 1:200