



### SECTION A - STAGE 03 PROPOSAL

Scale 1:200

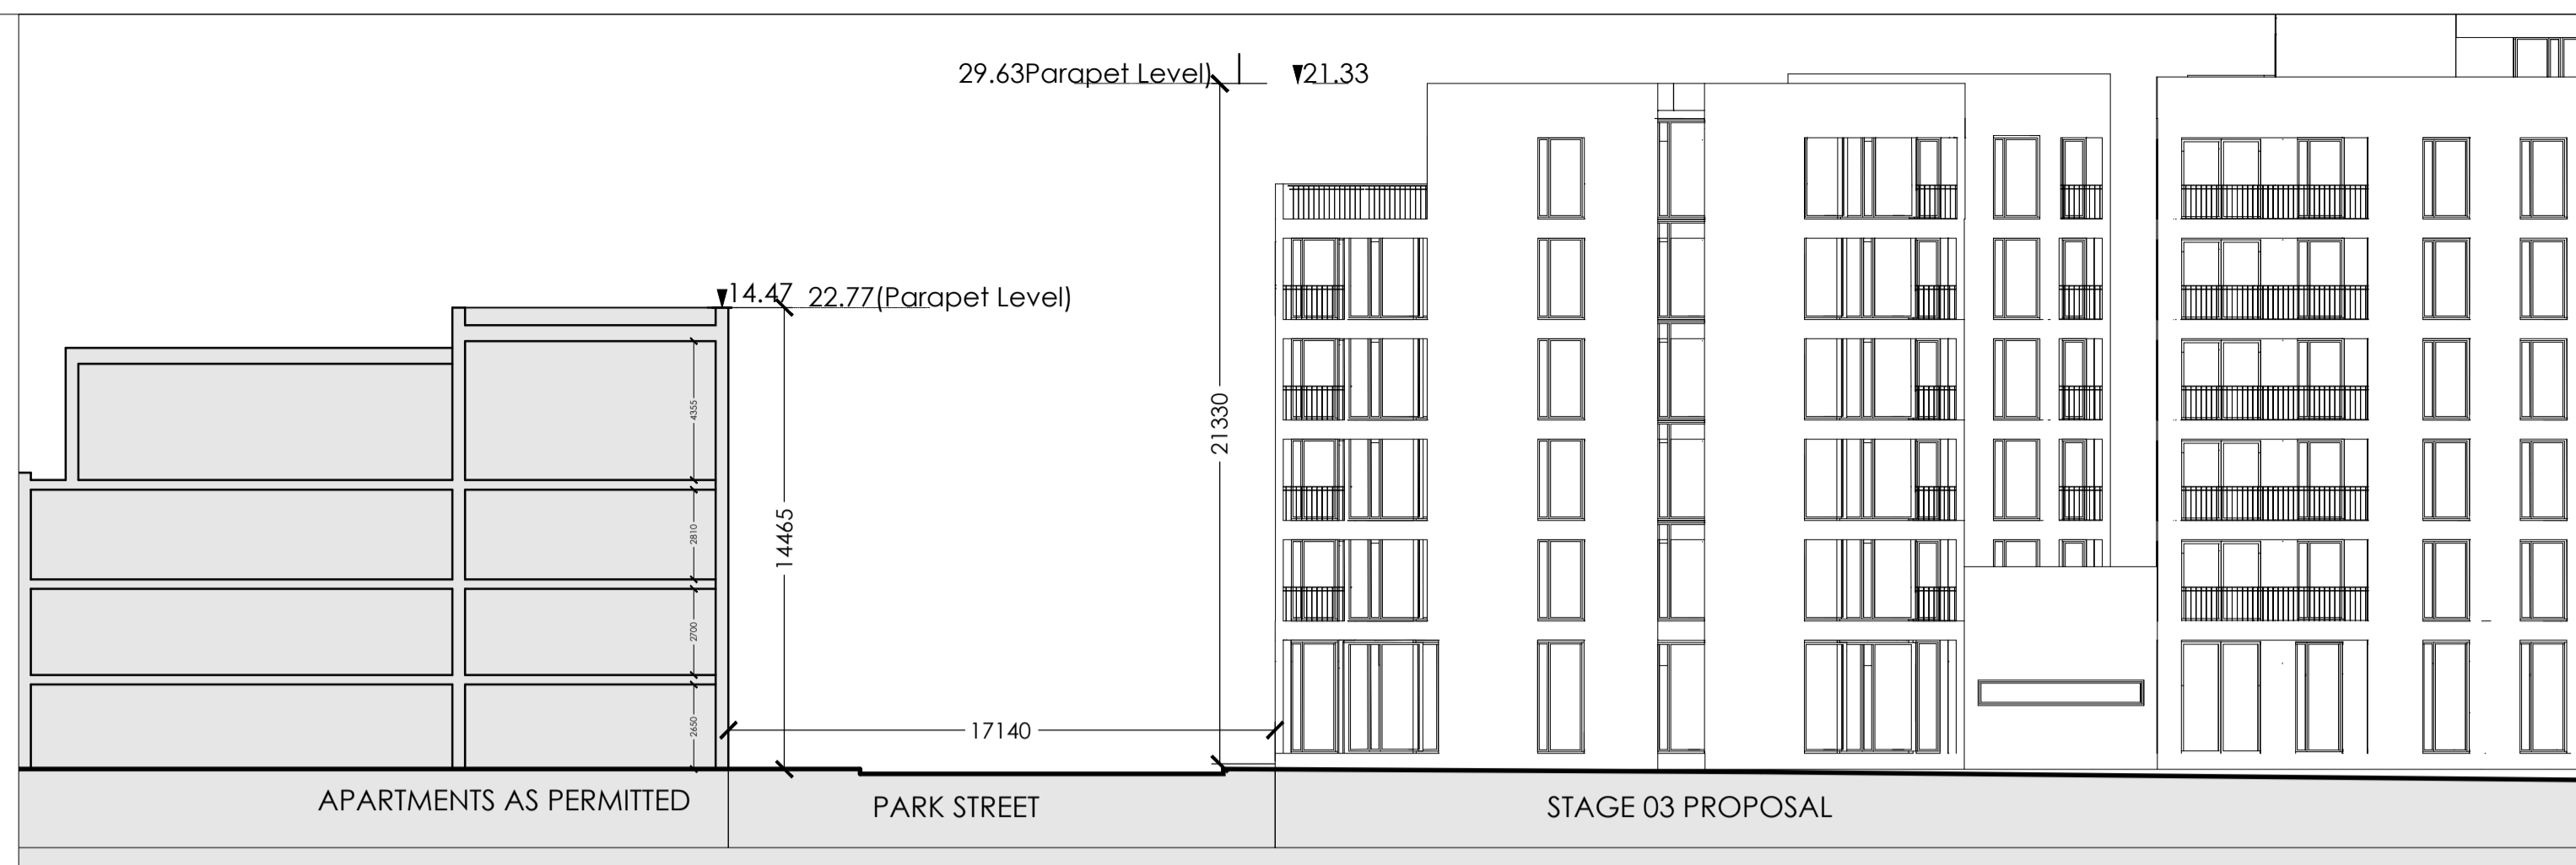


### SECTION B - STAGE 03 PROPOSAL

Scale 1:200

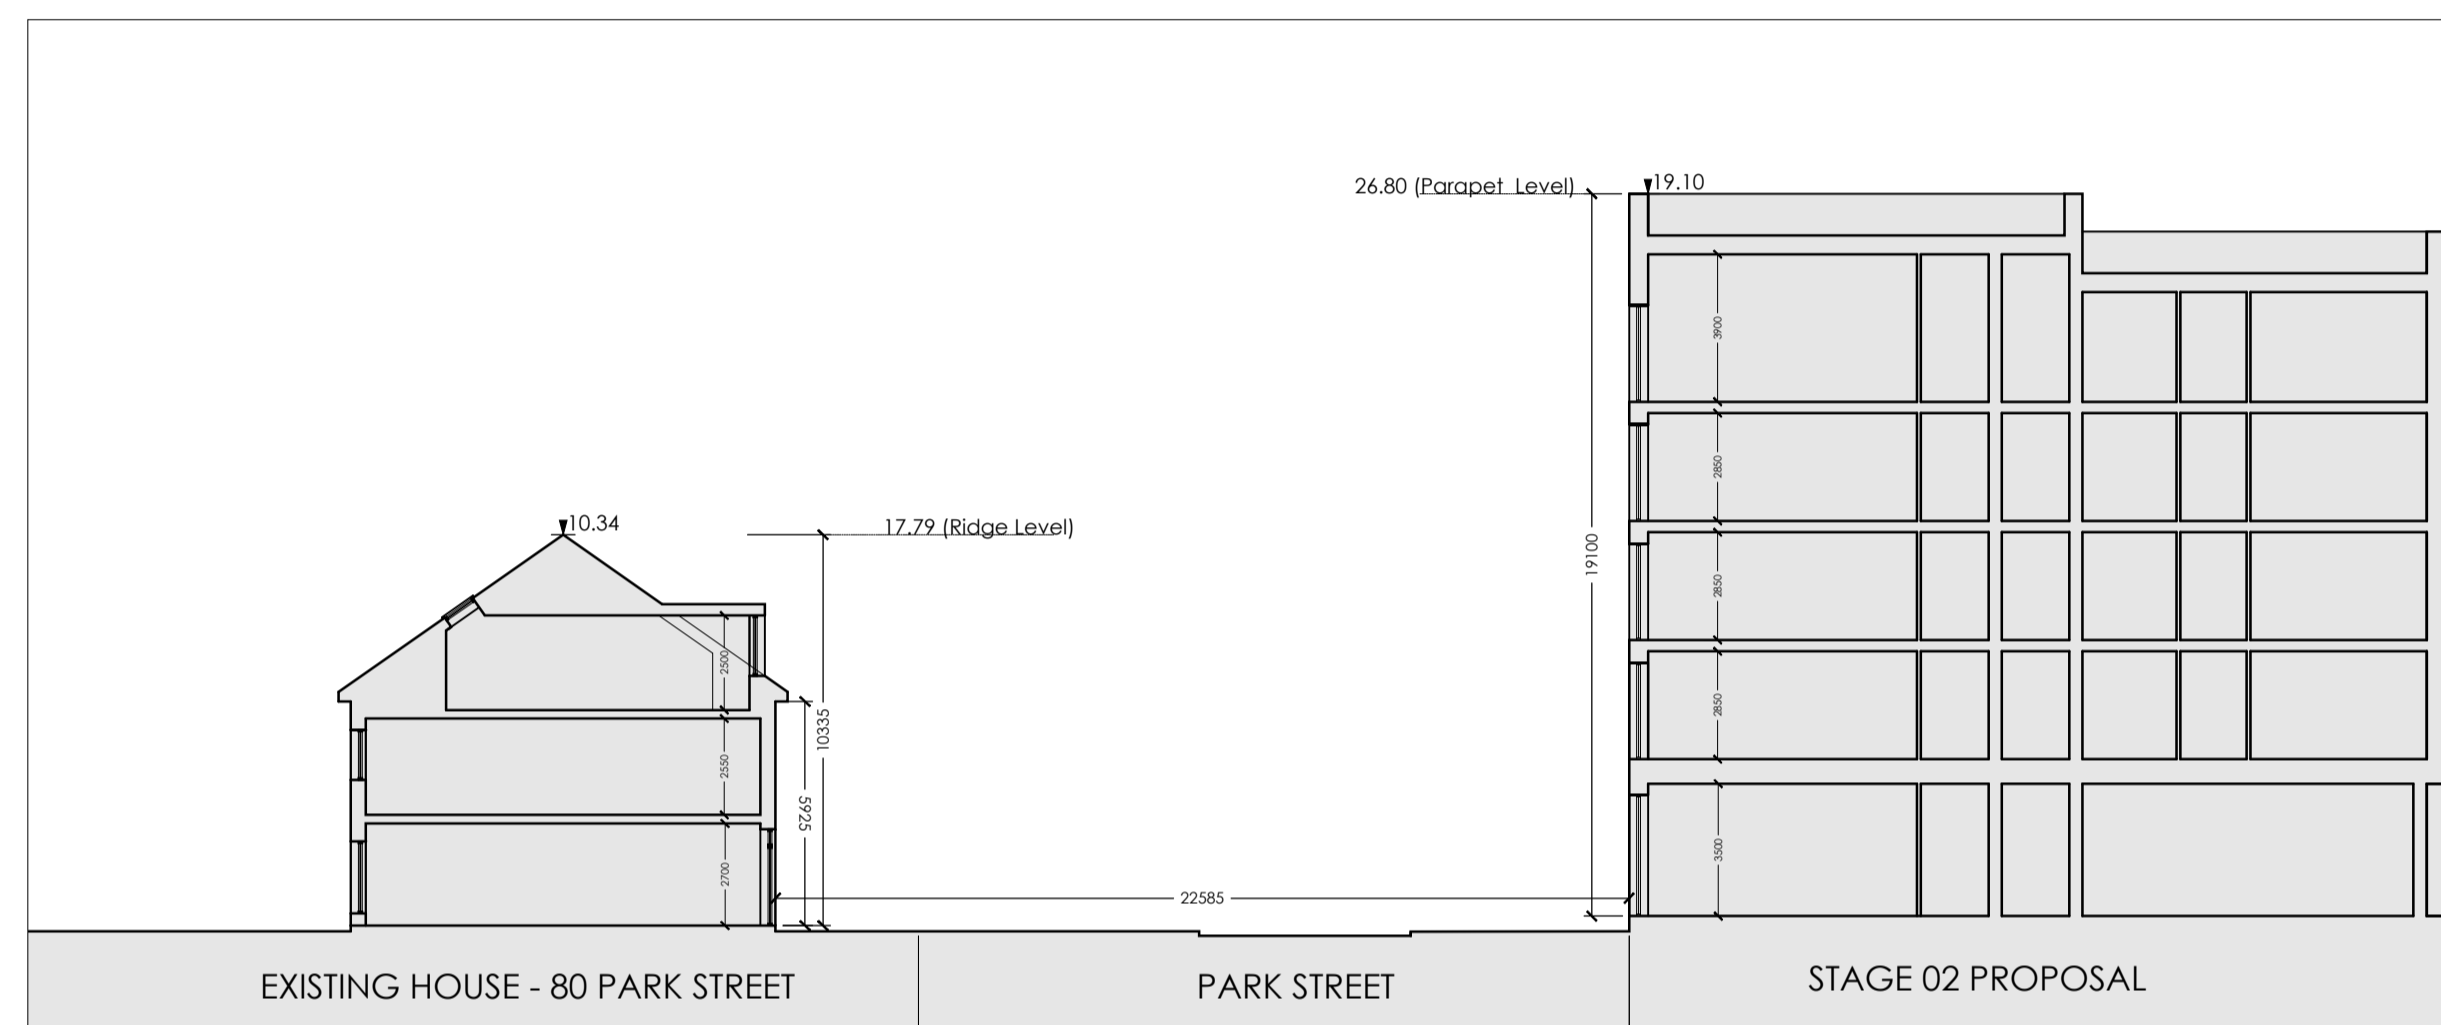


### SECTION A - STAGE 02 PROPOSAL

Scale 1:200

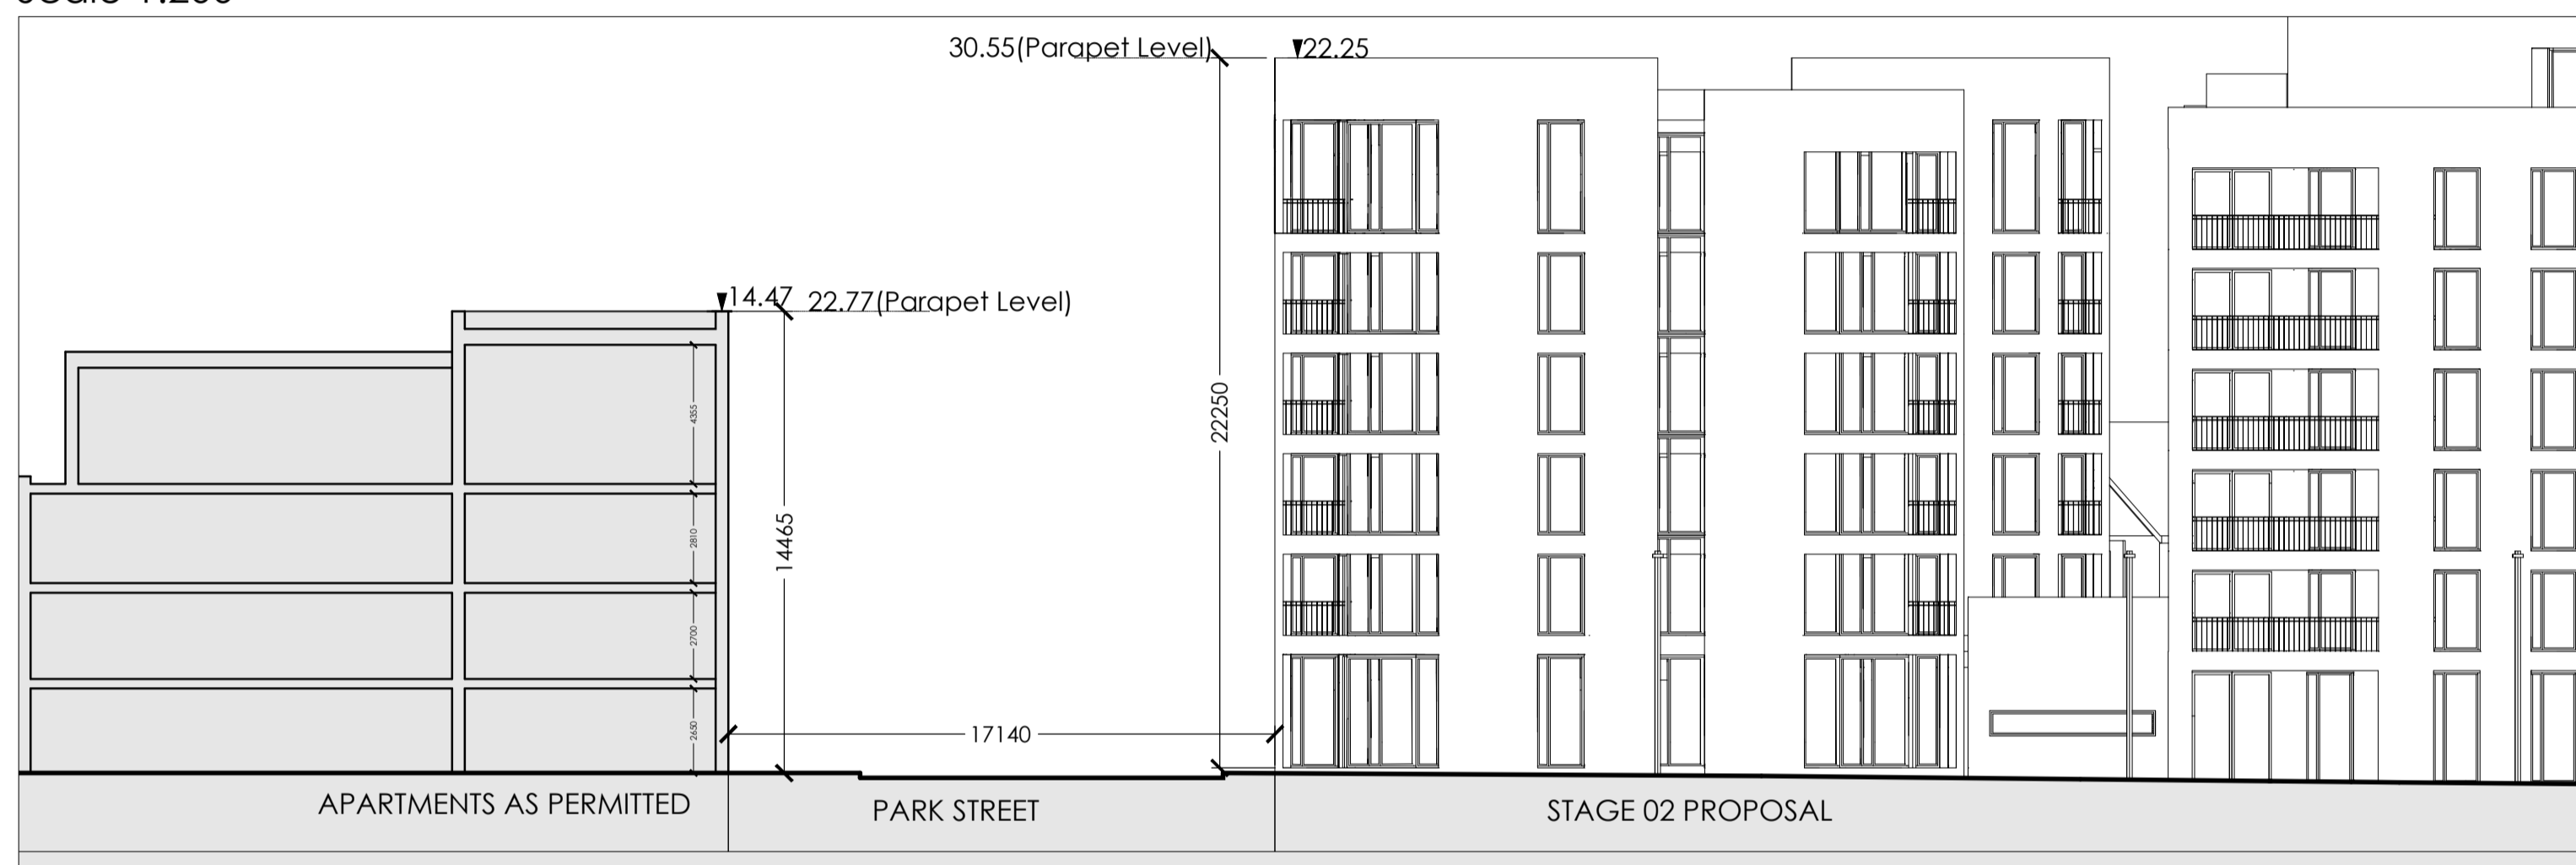


### SECTION B - STAGE 02 PROPOSAL

Scale 1:200

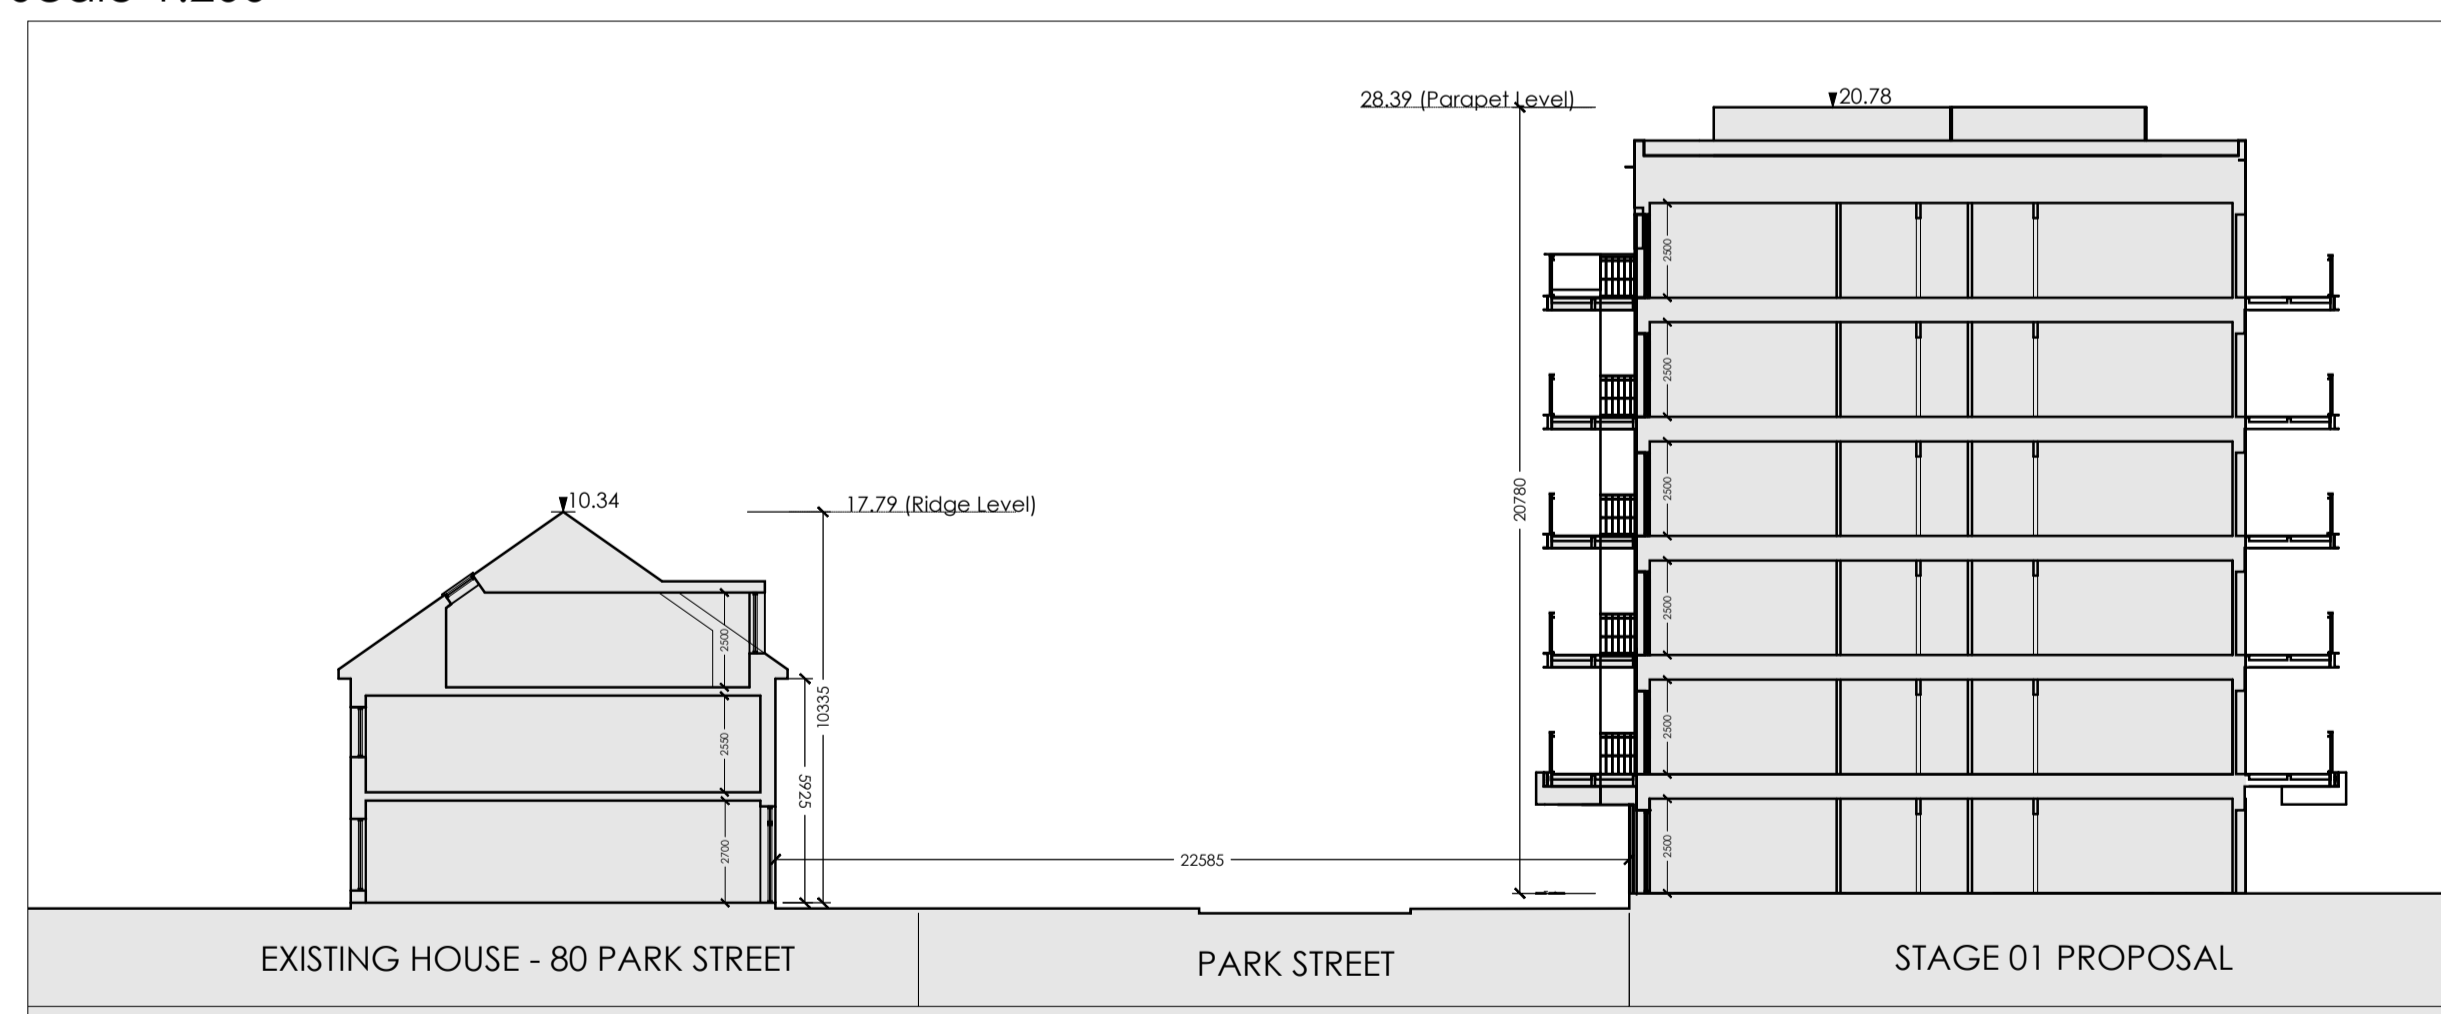

### SECTION A - STAGE 01 PROPOSAL

Scale 1:200

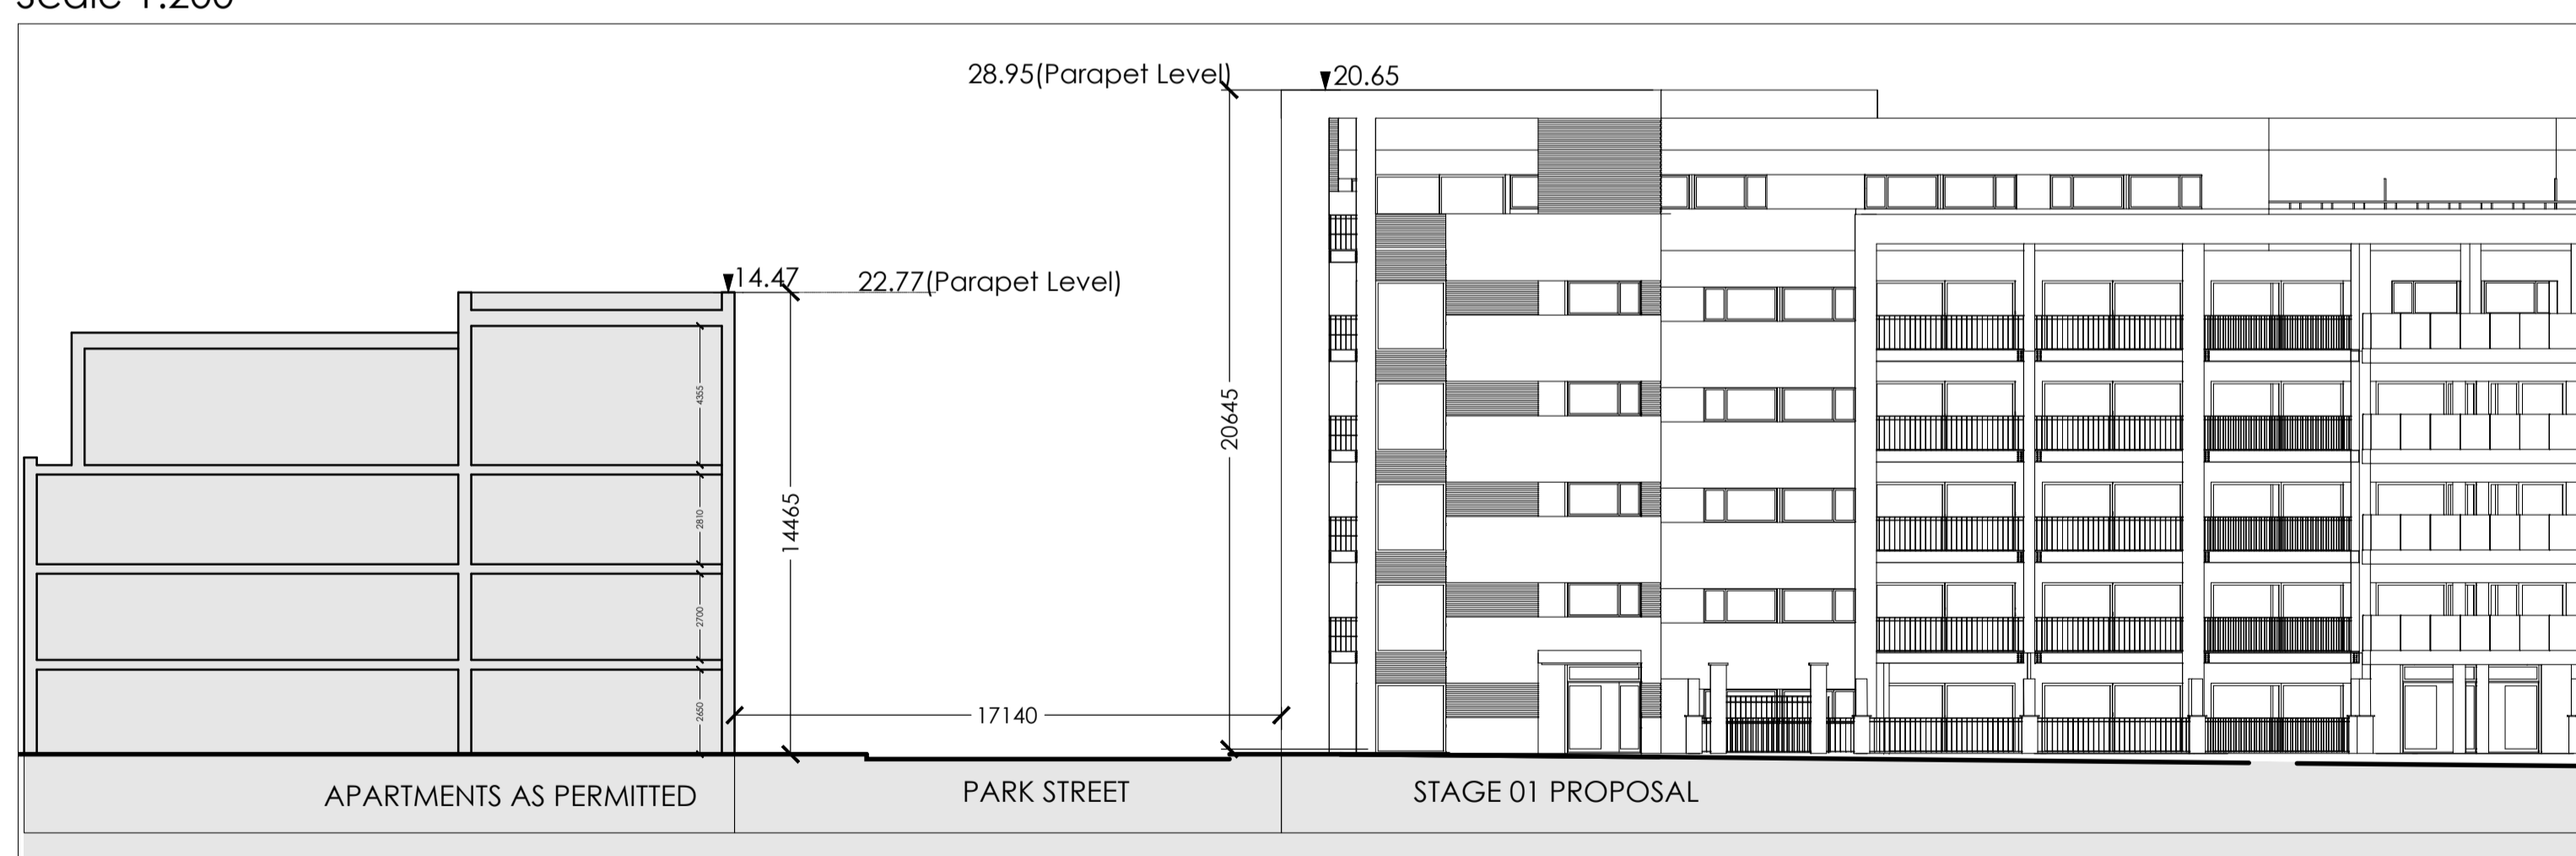

### SECTION B - STAGE 01 PROPOSAL

Scale 1:200

NOTE: - DO NOT SCALE. USE FIGURED DIMENSIONS ONLY  
 - THIS DRAWING IS TO BE READ IN CONJUNCTION WITH ALL RELEVANT SPECIFICATIONS AND DRAWINGS.  
 - ALL DIMENSIONS TO BE CHECKED ON SITE.  
 - IN THE EVENT OF ANY DISCREPANCIES BETWEEN DRAWINGS THE CONTRACTOR IS TO INFORM THE ARCHITECT IMMEDIATELY.

REV	DATE	DESCRIPTION	DRWN	CHKD	APPRD
A	23.11.2018	CLONGRIFIN SHE01	PH	PH	PH
P	28.07.19	ISSUED FOR PLANNING	PH	PH	PH

### KEY PLAN

Scale 1:1250



WILSON ARCHITECTURE  
 OMM|W

51 Patrick's Place, Wellington Rd., Cork  
 34 Pembroke Rd, Dublin 4

1: 353-21-455255  
 1: 353-1-6601866

e: info@wilsonarchitecture.ie  
 w: www.wilsonarchitecture.ie

BLOCK 6  
 CLONGRIFIN  
 DUBLIN 13

BLOCK 06 - CONTEXT SECTIONS 01

SCALE: 1:200@A1  
 DATE: JULY 19  
 DRAWN BY: PH  
 CHECKED: PH  
 REVISION: P  
 DRAWING NO: 1825 - B06 - 301

© COPYRIGHT this drawing or design may not be reproduced without permission