



NOTE: - DO NOT SCALE. USE FIGURED DIMENSIONS ONLY  
 - THIS DRAWING IS TO BE READ IN CONJUNCTION WITH ALL RELEVANT SPECIFICATIONS AND DRAWINGS.  
 - ALL DRAWINGS TO BE CHECKED ON SITE.  
 - IN THE EVENT OF ANY DISCREPANCIES BETWEEN DRAWINGS THE CONTRACTOR IS TO INFORM THE ARCHITECT IMMEDIATELY.

REV	DATE	DESCRIPTION	DRWN	CHKD	APPRD
A	23.11.2018	CLONGRIFFIN SHEET	PH	PH	PH
P	23.07.19	ISSUED FOR PLANNING	PH	PH	PH

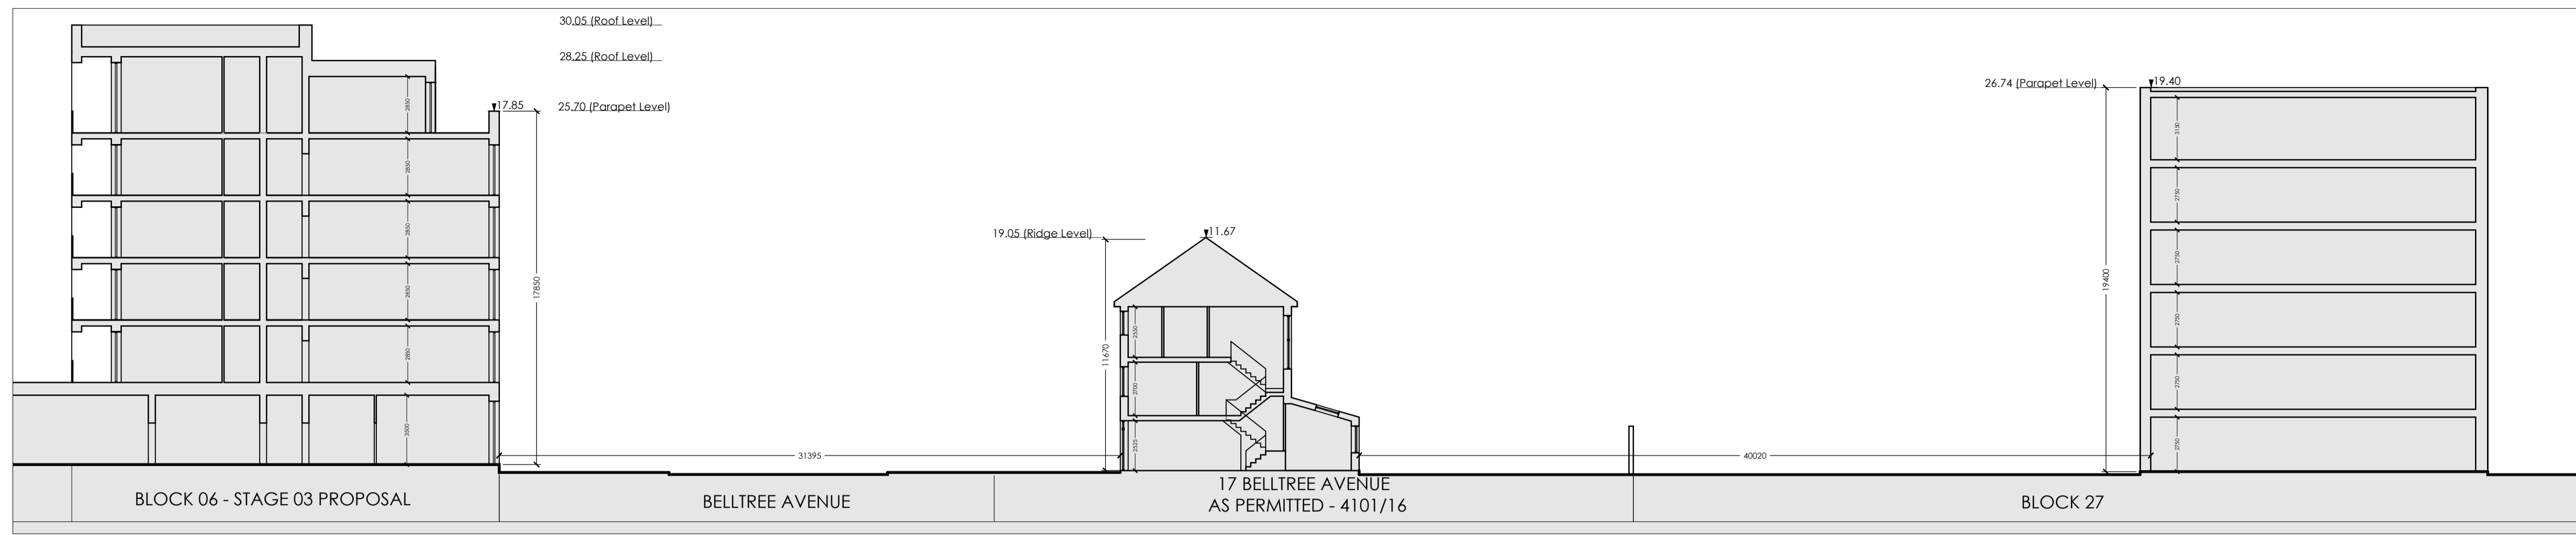


## SECTION C - STAGE 03 PROPOSAL

Scale 1:200

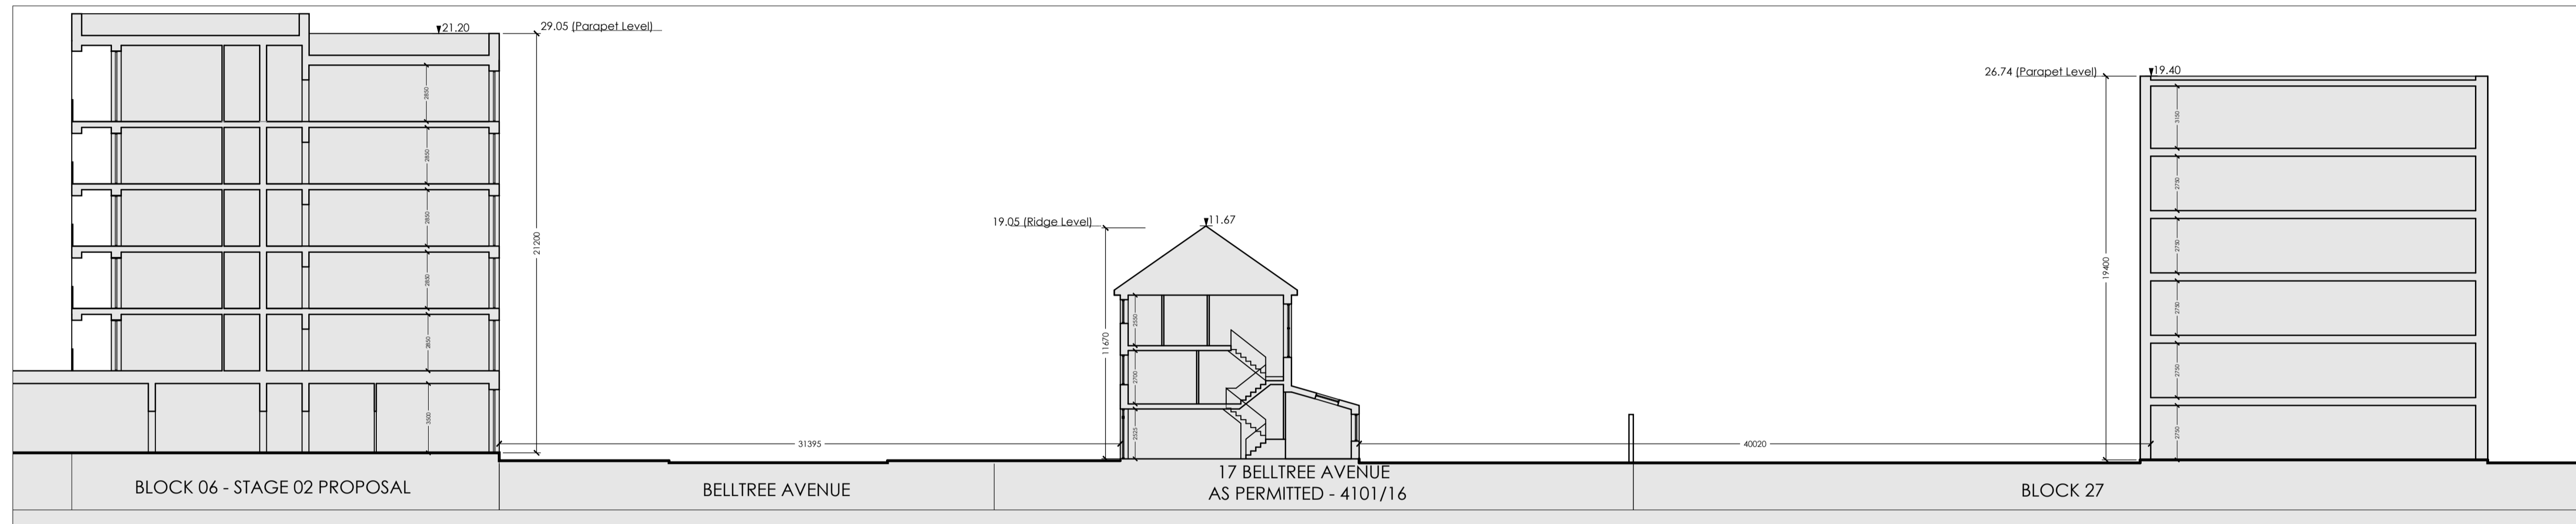

## SECTION C - STAGE 02 PROPOSAL

Scale 1:200

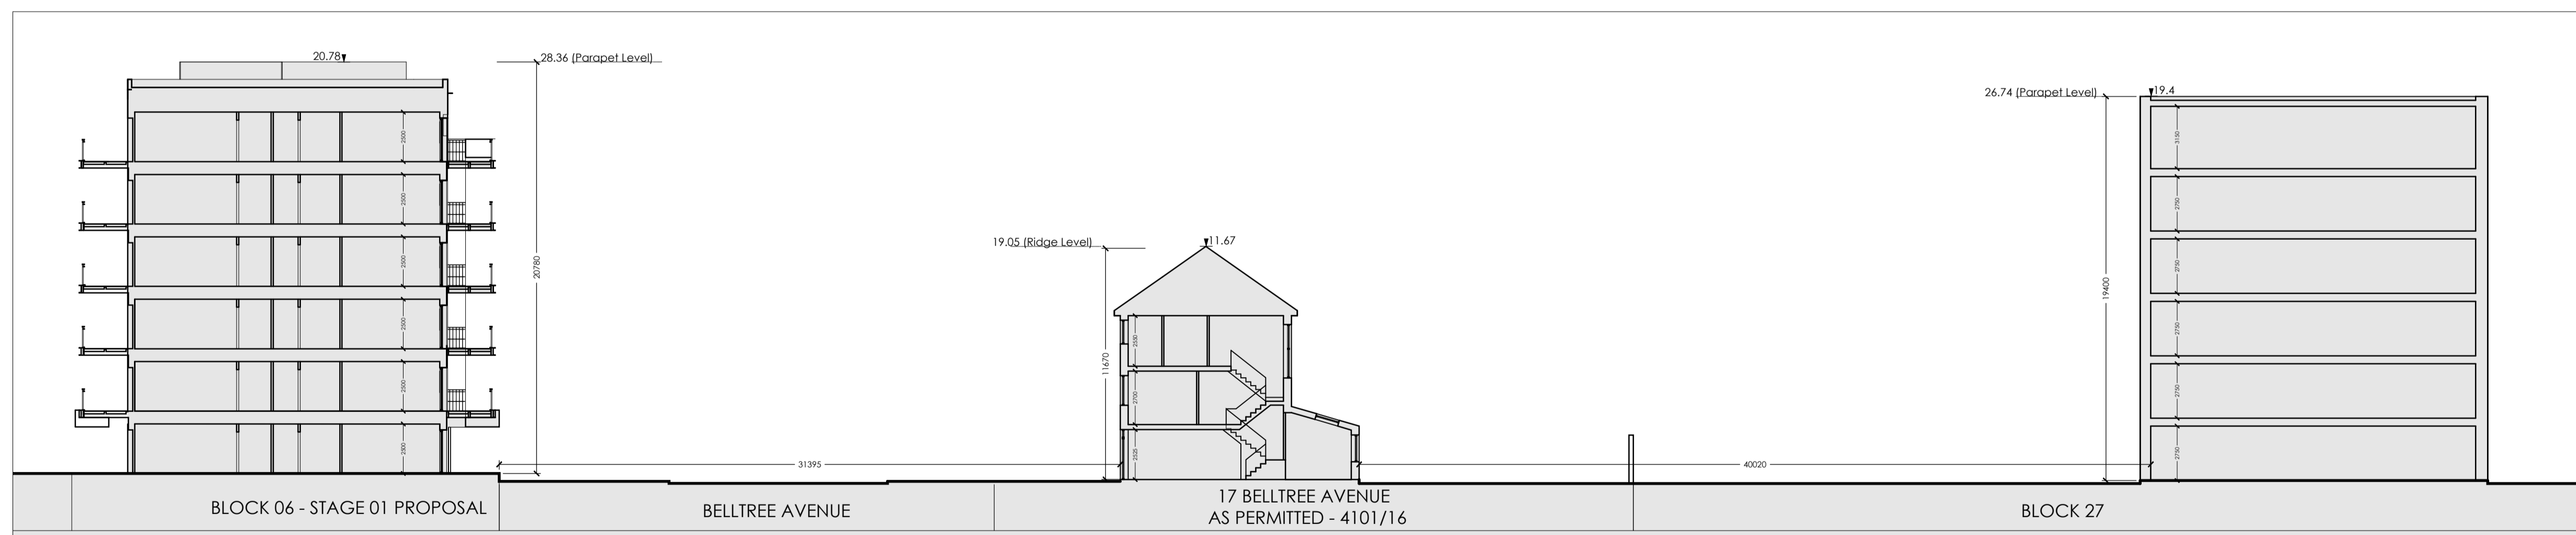

## SECTION C - STAGE 01 PROPOSAL

Scale 1:200



## KEY PLAN

Scale 1:1250