


BLOCK 11 - SECTION A-A

- © This drawing is copyright.  
 1 Do not scale this drawing.  
 2 Errors and omissions to be immediately notified to Architect.  
 3 All dimensions to be checked on site.  
 4 To be read with relevant Engineers drawings.
- Notes:  
 All dimensions in millimetres
- External Finishes:  
 External Wall Finish:  
 Selected brick finish with aluminium cills, trims and caps. Contrasting brick as indicated. Stone or concrete capping to parapets.
- Pigmented render finish locally to internal deck elevations.
- Wood siding and galvanised steel gates to bike sheds.
- Roofs:  
 Flat single-ply or metal pitched roofs generally with stone / concrete capping to parapets.  
 Green roofs to bike sheds.
- Windows/Doors:  
 Alu-wood windows to selected colour. Painted timber doors at own-door ground floor apartments.
- Selected metal glazed doors to circulation cores. Timber or painted timber solid doors with ventilation louvres to bin store doors.
- Pre-cast concrete or steel framed canopies over entrance areas.
- Opaque glazing to communal stair core windows which overlook existing or future adjacent developments.
- Glazed 1.8m high wind screens as indicated.
- External:  
 Metal/Opaque Glass guarding at balconies  
 Painted metal railing and brick at deck access walkways.
- Soft and Hard landscape as shown on landscape architect's drawings.
- Rainwater goods:  
 uPVC or aluminium downpipes.

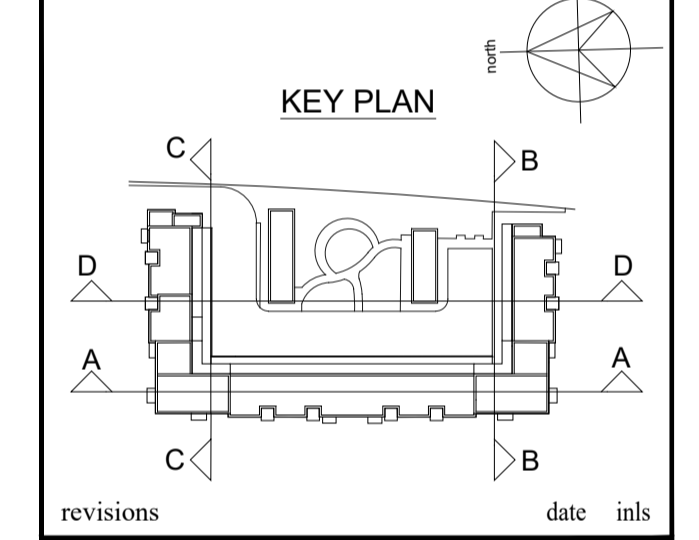


BLOCK 11 - INTERNAL ELEVATION B-B LOOKING SOUTH

revisions	date	ins
description		
Block 11 Sectional Elevations A-A & B-B & D-D	1640 P 201	1:200 @A1
Block 11, Clongriffin, Dublin 13	JUL '19	checked
Gerard Gannon Properties		
Clongriffin SHD 1 Planning		

CONROY CROWE KELLY  
 ARCHITECTS & URBAN DESIGNERS

65 MERRION SQUARE  
 DUBLIN 2

phone 01 6613990 fax 01 6765715  
 email info@cck.ie

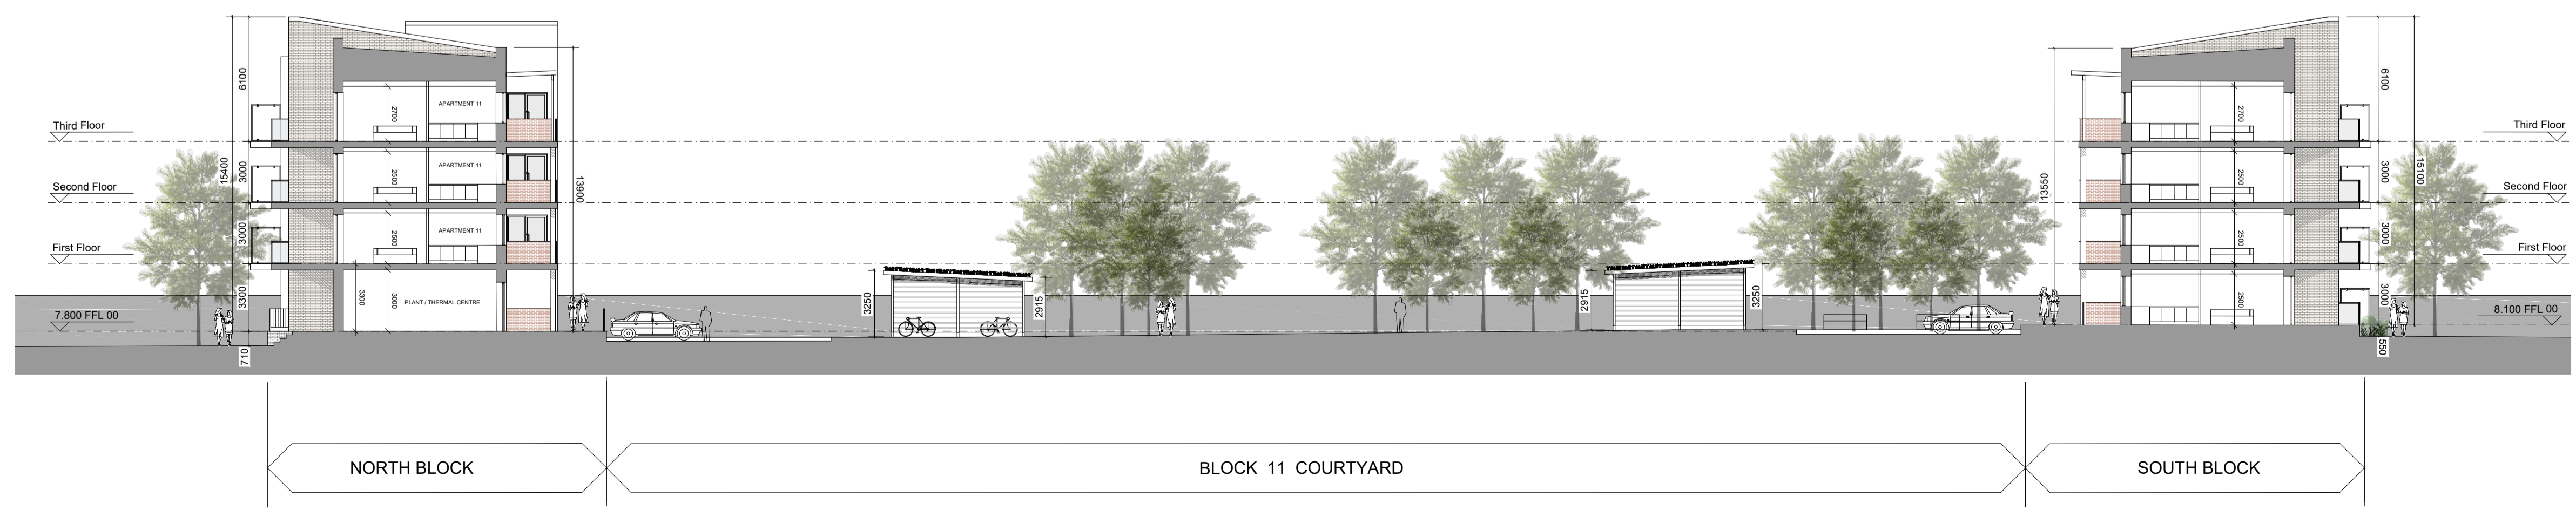

BLOCK 11 - INTERNAL ELEVATION D-D LOOKING EAST