


BLOCK 28 - SECTIONAL ELEVATION B-B THROUGH PODIUM LOOKING SOUTH

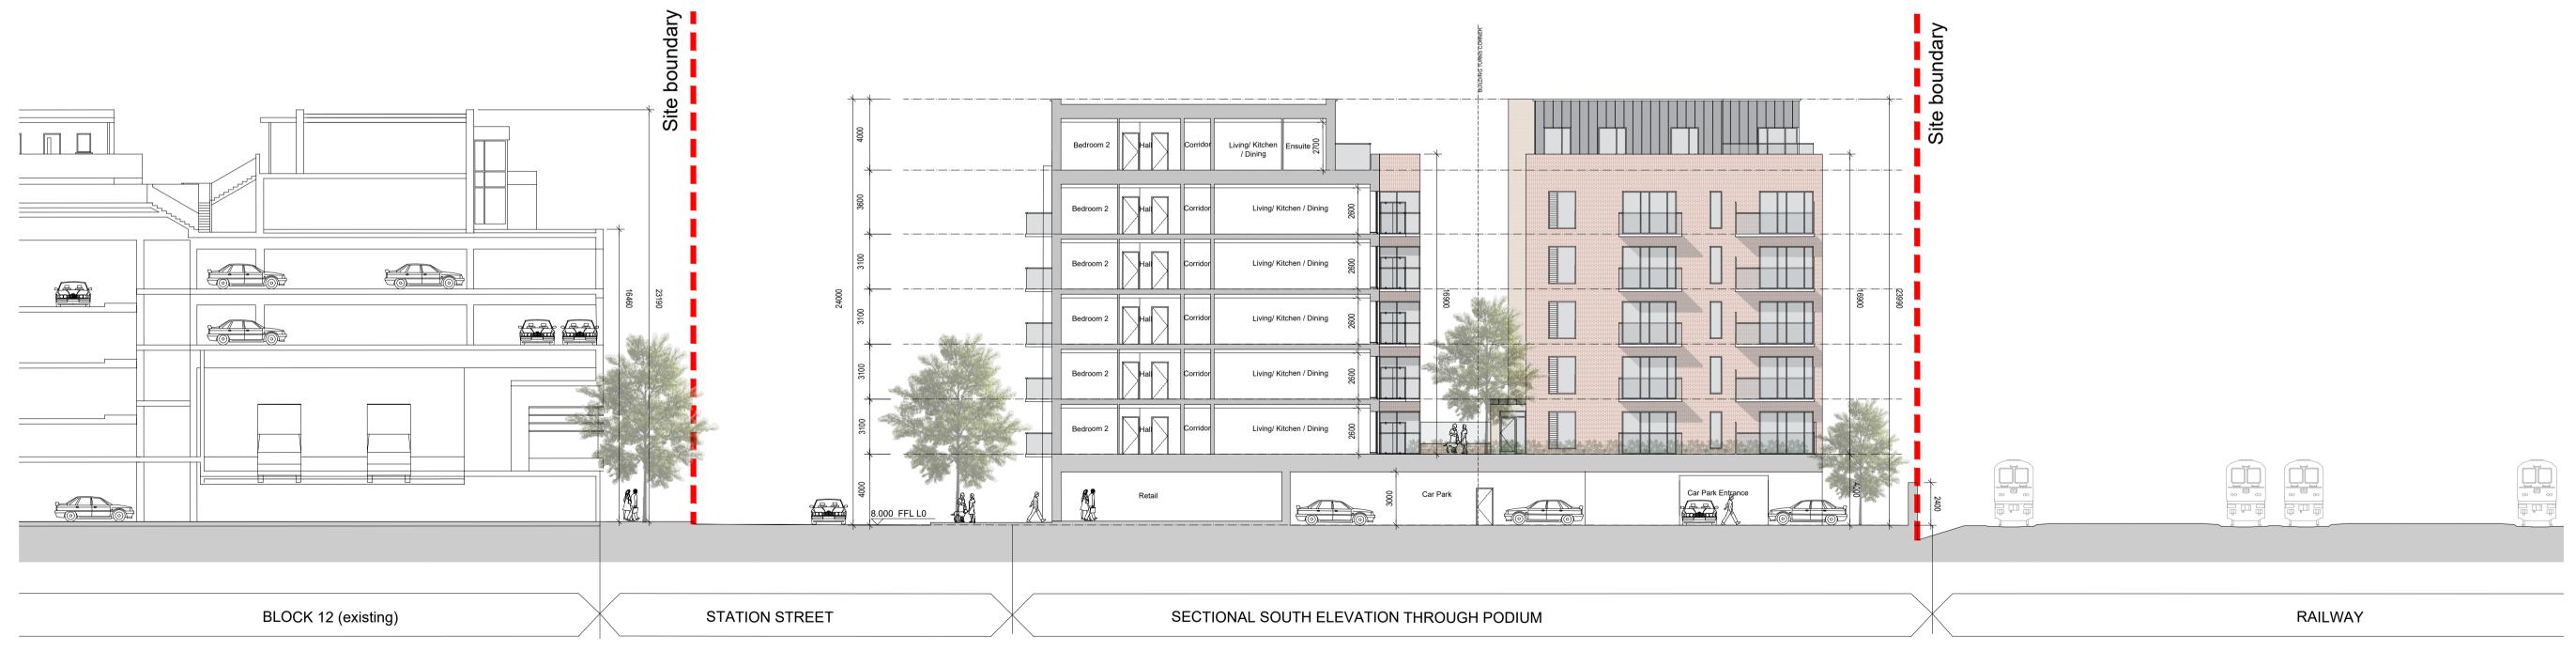

BLOCK 28 - SECTIONAL ELEVATION C-C THROUGH PODIUM LOOKING NORTH

This drawing is copyright. 1 Do not scale this drawing. 2 Errors and omissions to be immediately notified to Architect. 3 All dimensions to be checked on site. 4 To be read with relevant Engineers drawings. Notes: All dimensions in millimetres External Finishes: External Wall Finish: Selected brick finish with aluminium cills, trims and caps. Contrasting brick as indicated. Profiled Metal cladding locally at penthouse level as indicated on elevations. Selected flat roof membrane or extensive green roof system as indicated on drawings. Podium landscape as per RMDA Landscape Architect's drawings. Selected paving to penthouse terrace areas. Roof guarding to be flat plate simple design behind parapet. Windows/Doors: Colour coated aluminium window/door systems to selected RAL colour. Painted timber doors at own-door ground floor apartments. Pre-finished metal doors/ timber gates to service rooms and car park entrance. Opaque glazing to communal stair core windows which overlook existing or future adjacent developments. Glazed 1.8m high screens as indicated. Metal/Glass guarding at balconies and podium edges. Opaque glass privacy screen to adjacent architect's drawings. floor units. Rainwater goods: description BLOCK 28 B-B & C-C

Painted metal railing at ground floor terraces. Soft and Hard landscape as shown on landscape Backlit individual letters at commercial ground uPVC or aluminium downpipes. G0765 P 202 Sectional Elevations 1:200 BLOCK 28, date
JUL '19
drawn
MG
checked CLONGRIFFIN, DUBLIN 13. Gerard Gannon Properties Clongriffin SHD 1 Planning CONROY CROWE KELLY ARCHITECTS 65 MERRION SQUARE DUBLIN 2 PHONE 6613990\1 FAX 6765715 E-MAIL info@cck.ie