


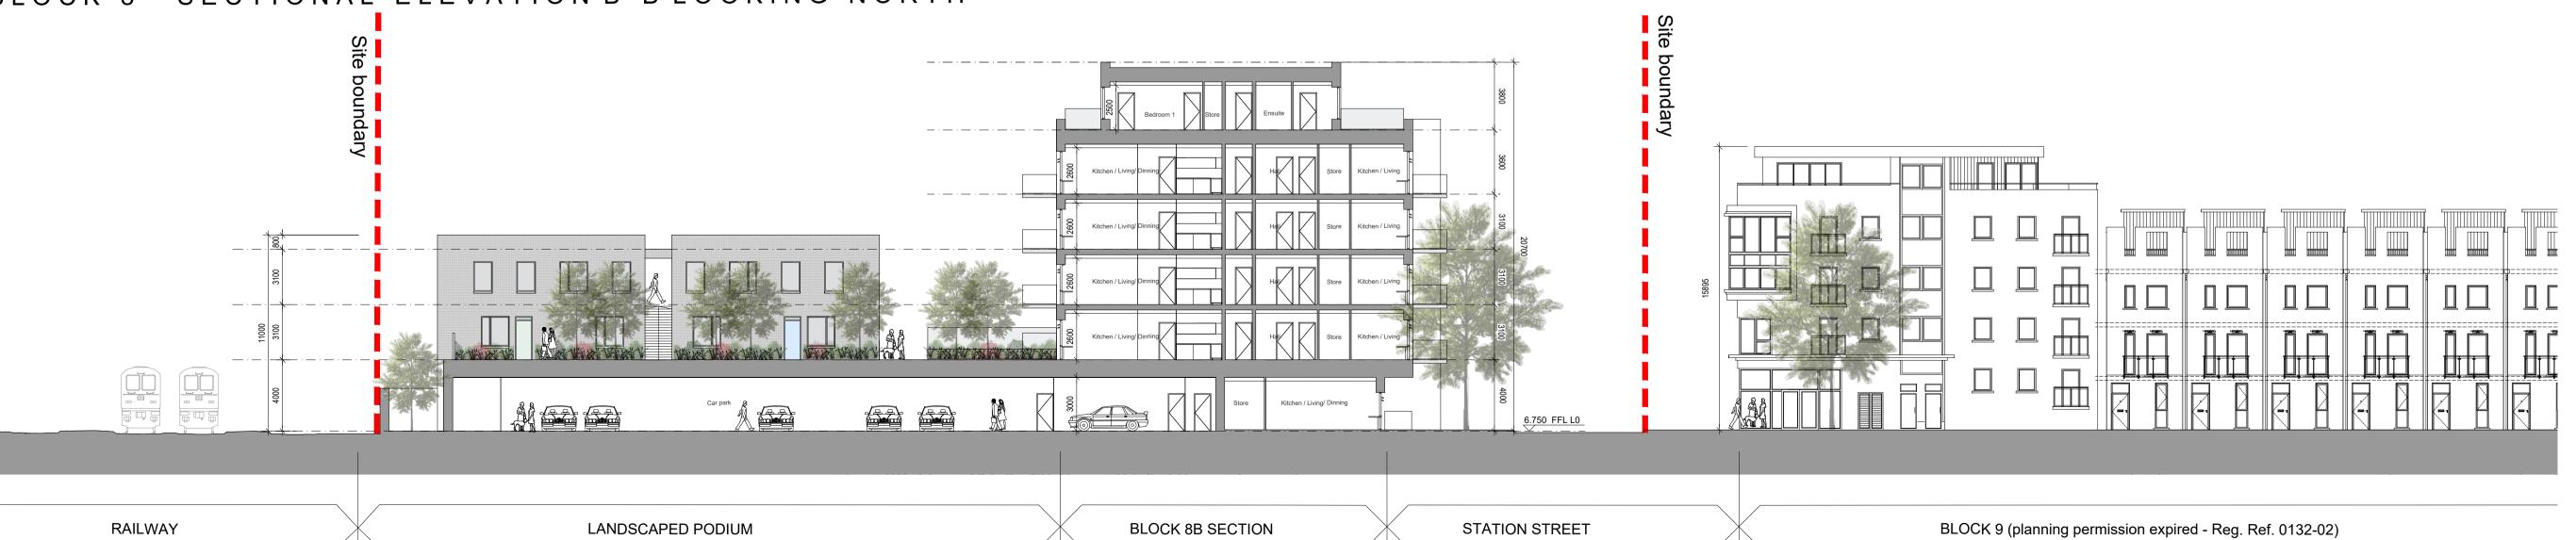

BLOCK 8 - SECTIONAL ELEVATION B-B LOOKING NORTH



BLOCK 8 - SECTIONAL ELEVATION C-C LOOKING SOUTH

This drawing is copyright.

- Do not scale this drawing.
- Errors and omissions to be immediately notified to Architect.
- All dimensions to be checked on site.

All dimensions in millimetres

External Finishes:

External Wall Finish: Selected brick finish with aluminium cills, trims and caps. Contrasting brick as indicated.

Profiled Metal cladding locally at penthouse level as indicated on elevations.

Selected flat roof membrane or extensive green roof system as indicated on drawings.

Podium landscape as per RMDA Landscape Architect's drawings.

Selected paving to penthouse terrace areas.

Roof guarding to be flat plate simple design

Windows/Doors:

Colour coated aluminium window/door systems to selected RAL colour. Painted timber doors at own-door ground floor apartments.

rooms and car park entrance.


Glazed 1.8m high wind screens as indicated.

Opaque glazing to communal stair core windows which overlook existing or future adjacent developments.


Metal/Glass guarding at balconies and podium edges. Opaque glass privacy screen to adjacent

Painted metal railing at ground floor terraces. Soft and Hard landscape as shown on landscape architect's drawings.

Rainwater goods: uPVC or aluminium downpipes.

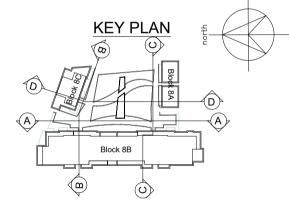

3			
revisions	dat	e inls	
description	cad ref.	drawi	
Block 8	f.	ng no. 1831	
Sectional Elevations	1\16\1		
A-A & B-B & C-C	642\Plann	P 202	
	I\16\1642\Planning\Block M	2	
	4		
			_

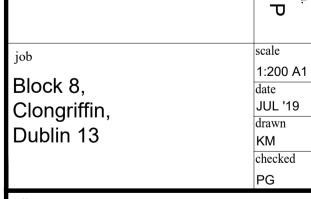

Gerard Gannon Properties

Clongriffin SHD 1 Planning

CONROY CROWE KELLY ARCHITECTS

65 MERRION SQUARE DUBLIN 2

PHONE 6613990\1 FAX 6765715 E-MAIL info@cck.ie