


© This drawing is copyright.
 1 Do not scale this drawing.
 2 Errors and omissions to be immediately notified to Architect.
 3 All dimensions to be checked on site.
 4 To be read with relevant Engineers drawings.



© Ordnance Survey Ireland and Government of Ireland
 Licence No. AR008819

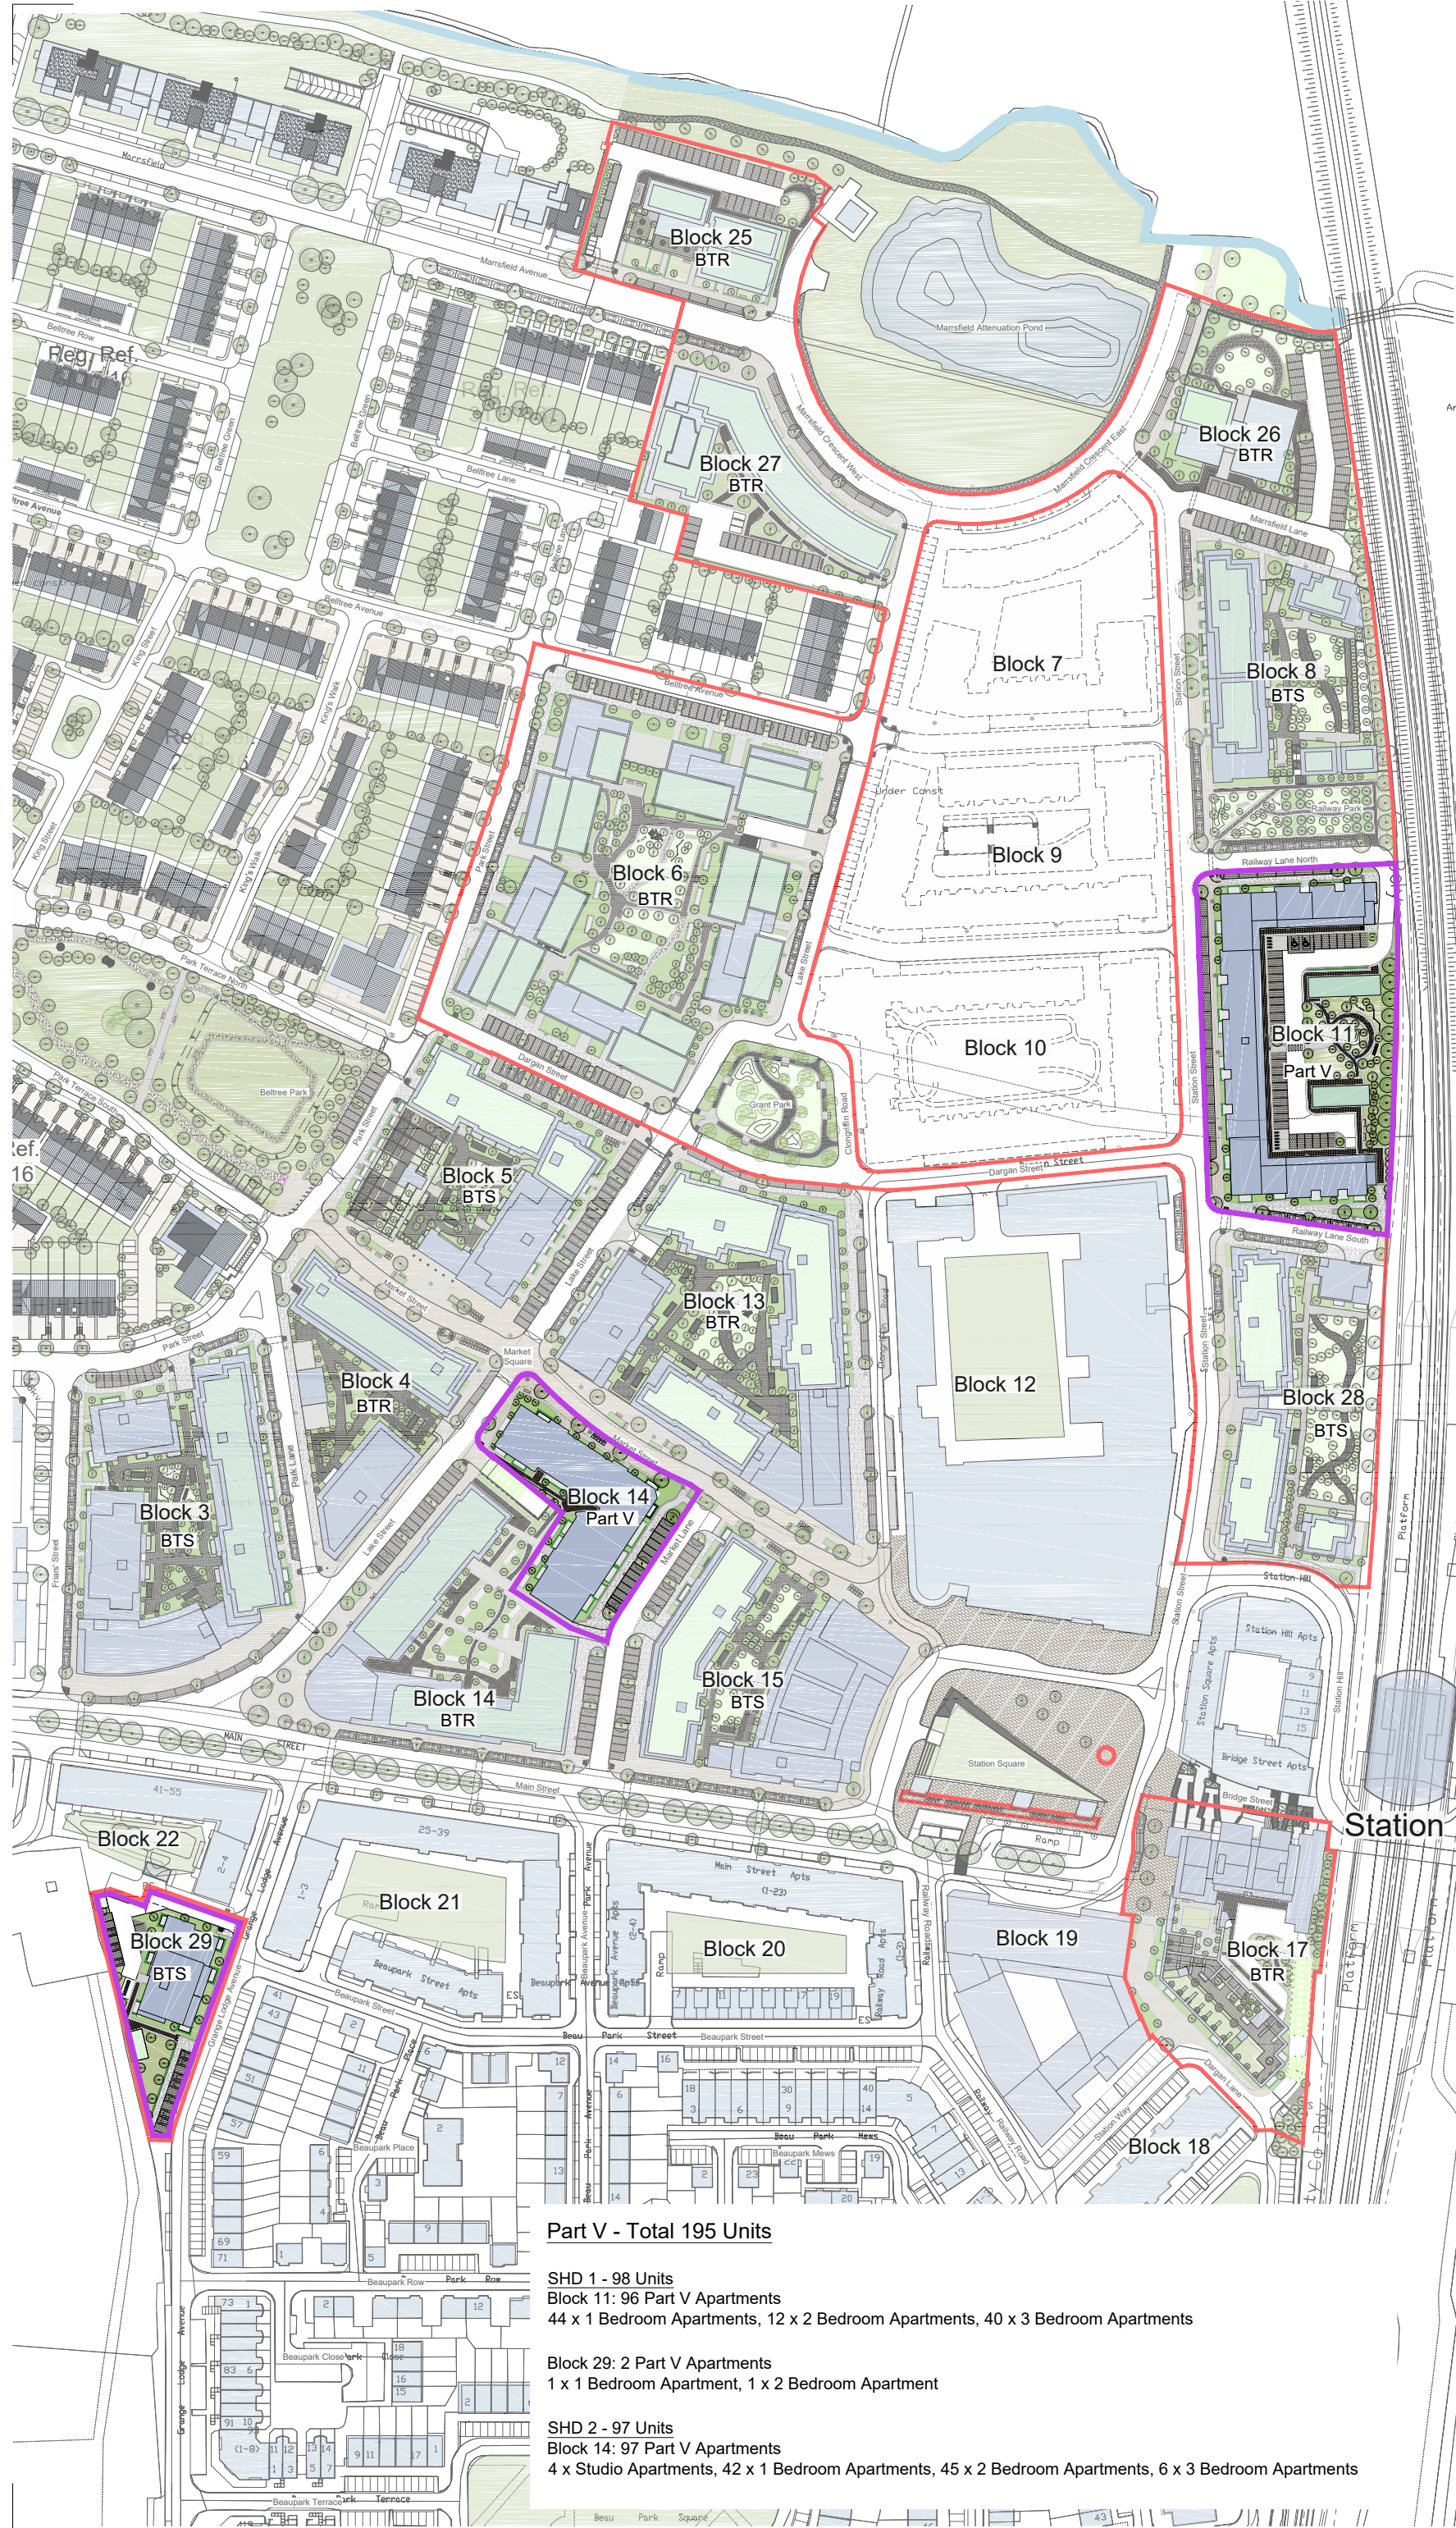

Area Under Const.

Area under construct

Part V - Total 195 Units

SHD 1 - 98 Units
 Block 11: 96 Part V Apartments
 44 x 1 Bedroom Apartments, 12 x 2 Bedroom Apartments, 40 x 3 Bedroom Apartments

Block 29: 2 Part V Apartments
 1 x 1 Bedroom Apartment, 1 x 2 Bedroom Apartment

SHD 2 - 97 Units
 Block 14: 97 Part V Apartments
 4 x Studio Apartments, 42 x 1 Bedroom Apartments, 45 x 2 Bedroom Apartments, 6 x 3 Bedroom Apartments

revisions	description	date	ins
	Clongriffin SHD 1 Proposed Part V Units		

drawing no. 1637 P 108	date JUL '19
scale 2000@A3	drawn KL
job Clongriffin SHD 1 Clongriffin Dublin 13	checked MC
client Gerard Gannon Properties	
issue Clongriffin SHD 1 Planning	
CONROY CROWE KELLY ARCHITECTS 65 MERRION SQUARE DUBLIN 2 PHONE 66139901 FAX 6765715 E-MAIL info@cck.ie	