




SECTION G-G

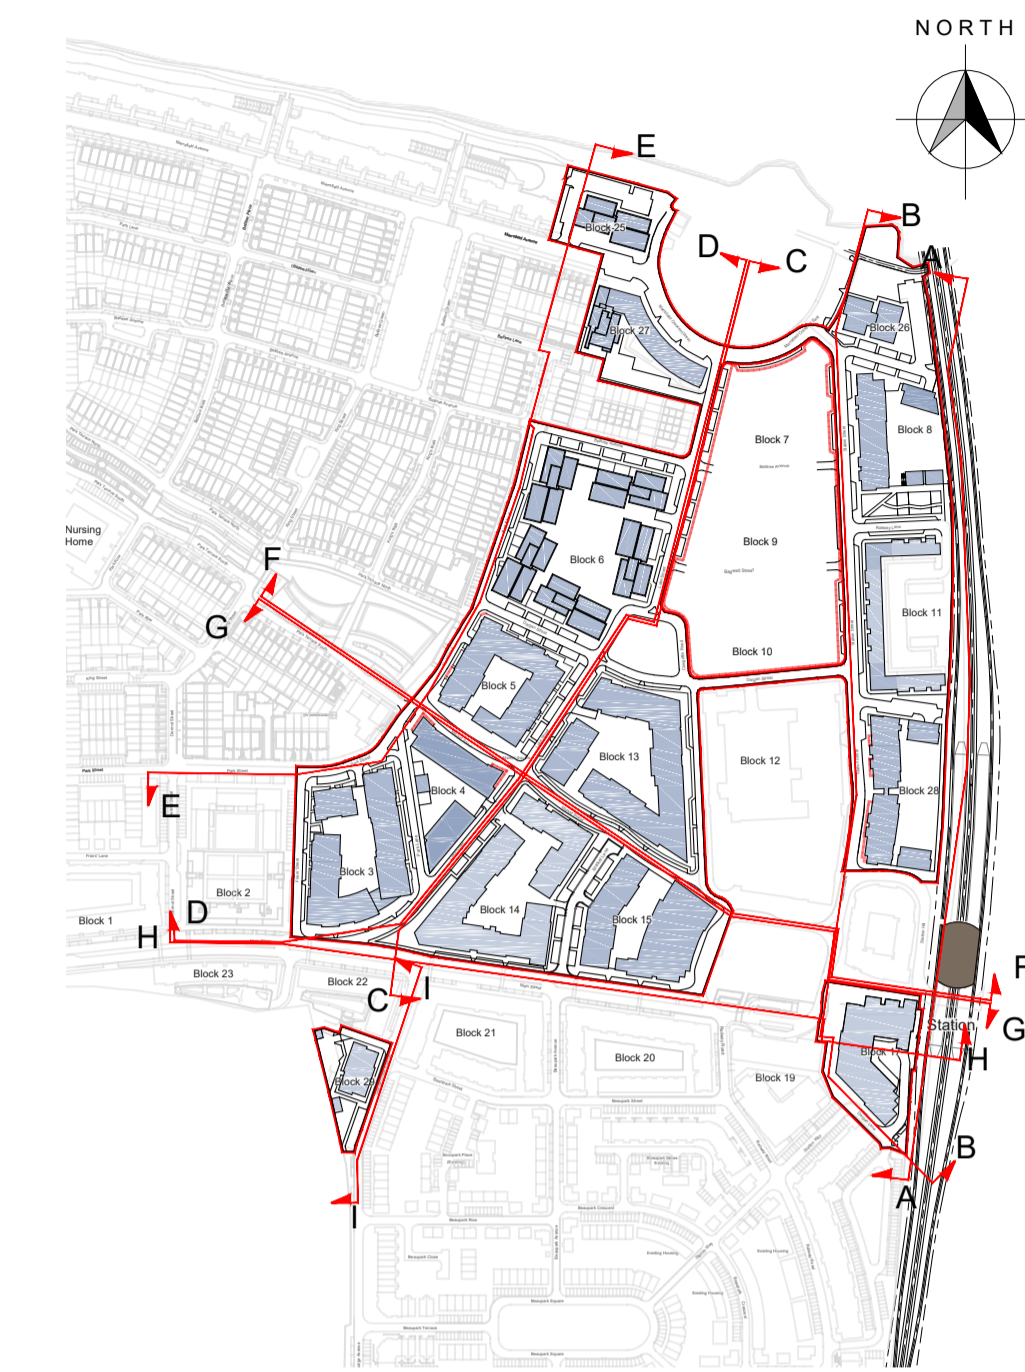

KEY PLAN



SECTION H-H

SECTION I-I

- © This drawing is copyright.
- 1. Do not scale this drawing.
- 2. Errors and omissions to be immediately notified to Architect.
- 3. All dimensions to be checked on site.
- 4. To be read with relevant Engineers drawings.

revisions	date	initials
description		
Clongriffin SHD 1		
Site Sections		
G-G & H-H & I-I		
drawing no. 1637 P 503		
client Gerard Gannon Properties		
job Clongriffin SHD 1, Clongriffin, Dublin 13		
scale 1:500 @ A1+		
date JUL '19		
drawn BC		
checked MG		
issue Clongriffin SHD 1 Planning		
CONROY CROWE KELLY ARCHITECTS		
65 MERRION SQUARE DUBLIN 2		
PHONE 6613990/1 FAX 6765715		
E-MAIL info@ccck.ie		