

A	12/08/19	REVISED FOR FINAL SUBMISSION	PJD	MD
REV. DATE	AMENDMENT	DRN	APPD	

STATUS **FOR INFORMATION**


Waterman Moylan
Engineering Consultants
BLOCK S, EASTPOINT BUSINESS PARK, ALFIE BYRNE ROAD,
DUBLIN D03 H3F4 IRELAND.
Tel: (01) 664 8900 Fax: (01) 661 3618
Email: info@waterman-moylan.ie www.waterman-moylan.ie

CLIENT **GERARD GANNON PROPERTIES**
ARCHITECT **CONROY CROWE KELLY**

PROJECT **CLONGRIFFIN**

TITLE **PARKING SPACES LAYOUT**

DRAWN PJD	DESIGNED PJD	APPROVED MD	DATE NOV 18'
SCALE 1:1000 @ A1	JOB NO. 18-059	DRG. NO. FIG.4	REVISION A

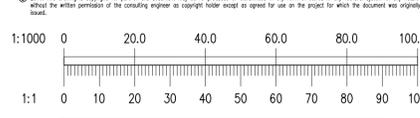


LEGEND

- PROPOSED ON STREET PARKING BAY RETAIL/RESTAURANT/CAFES /VISITOR
- PROPOSED OFF STREET/UNDERGROUND PARKING BAY - RESIDENTIAL
- BUILDING OUTLINE INDICATES PROPOSED
- BASEMENT OUTLINE

Overall Car Parking Schedule

Application	Block	On Street Parking	On Curtilage / Basement	Total
Strategic Housing Development: Application No.1	Block 6	65	119	184
	Block 8	31	72	103
	Block 11	25	36	61
	Block 17	4	71	75
	Block 25	6	33	39
	Block 26	17	35	52
Strategic Housing Development: Application No.2	Block 27	9	18	27
	Block 28	6	106	112
	Block 29	11	9	20
	Block 4	5	45	50
Dublin City Council Planning Application	Block 5	42	54	96
	Block 14	49	162	211
	Block 3	43	80	123
Total	Block 13	26	97	123
	Block 15	32	50	82
	Total	371	987	1,358

- NOTES:
- DO NOT SCALE. USE FIGURED DIMENSIONS ONLY.
 - THIS DRAWING IS TO BE READ IN CONJUNCTION WITH ALL OTHER RELEVANT ARCHITECTURAL AND ENGINEERING DRAWINGS.

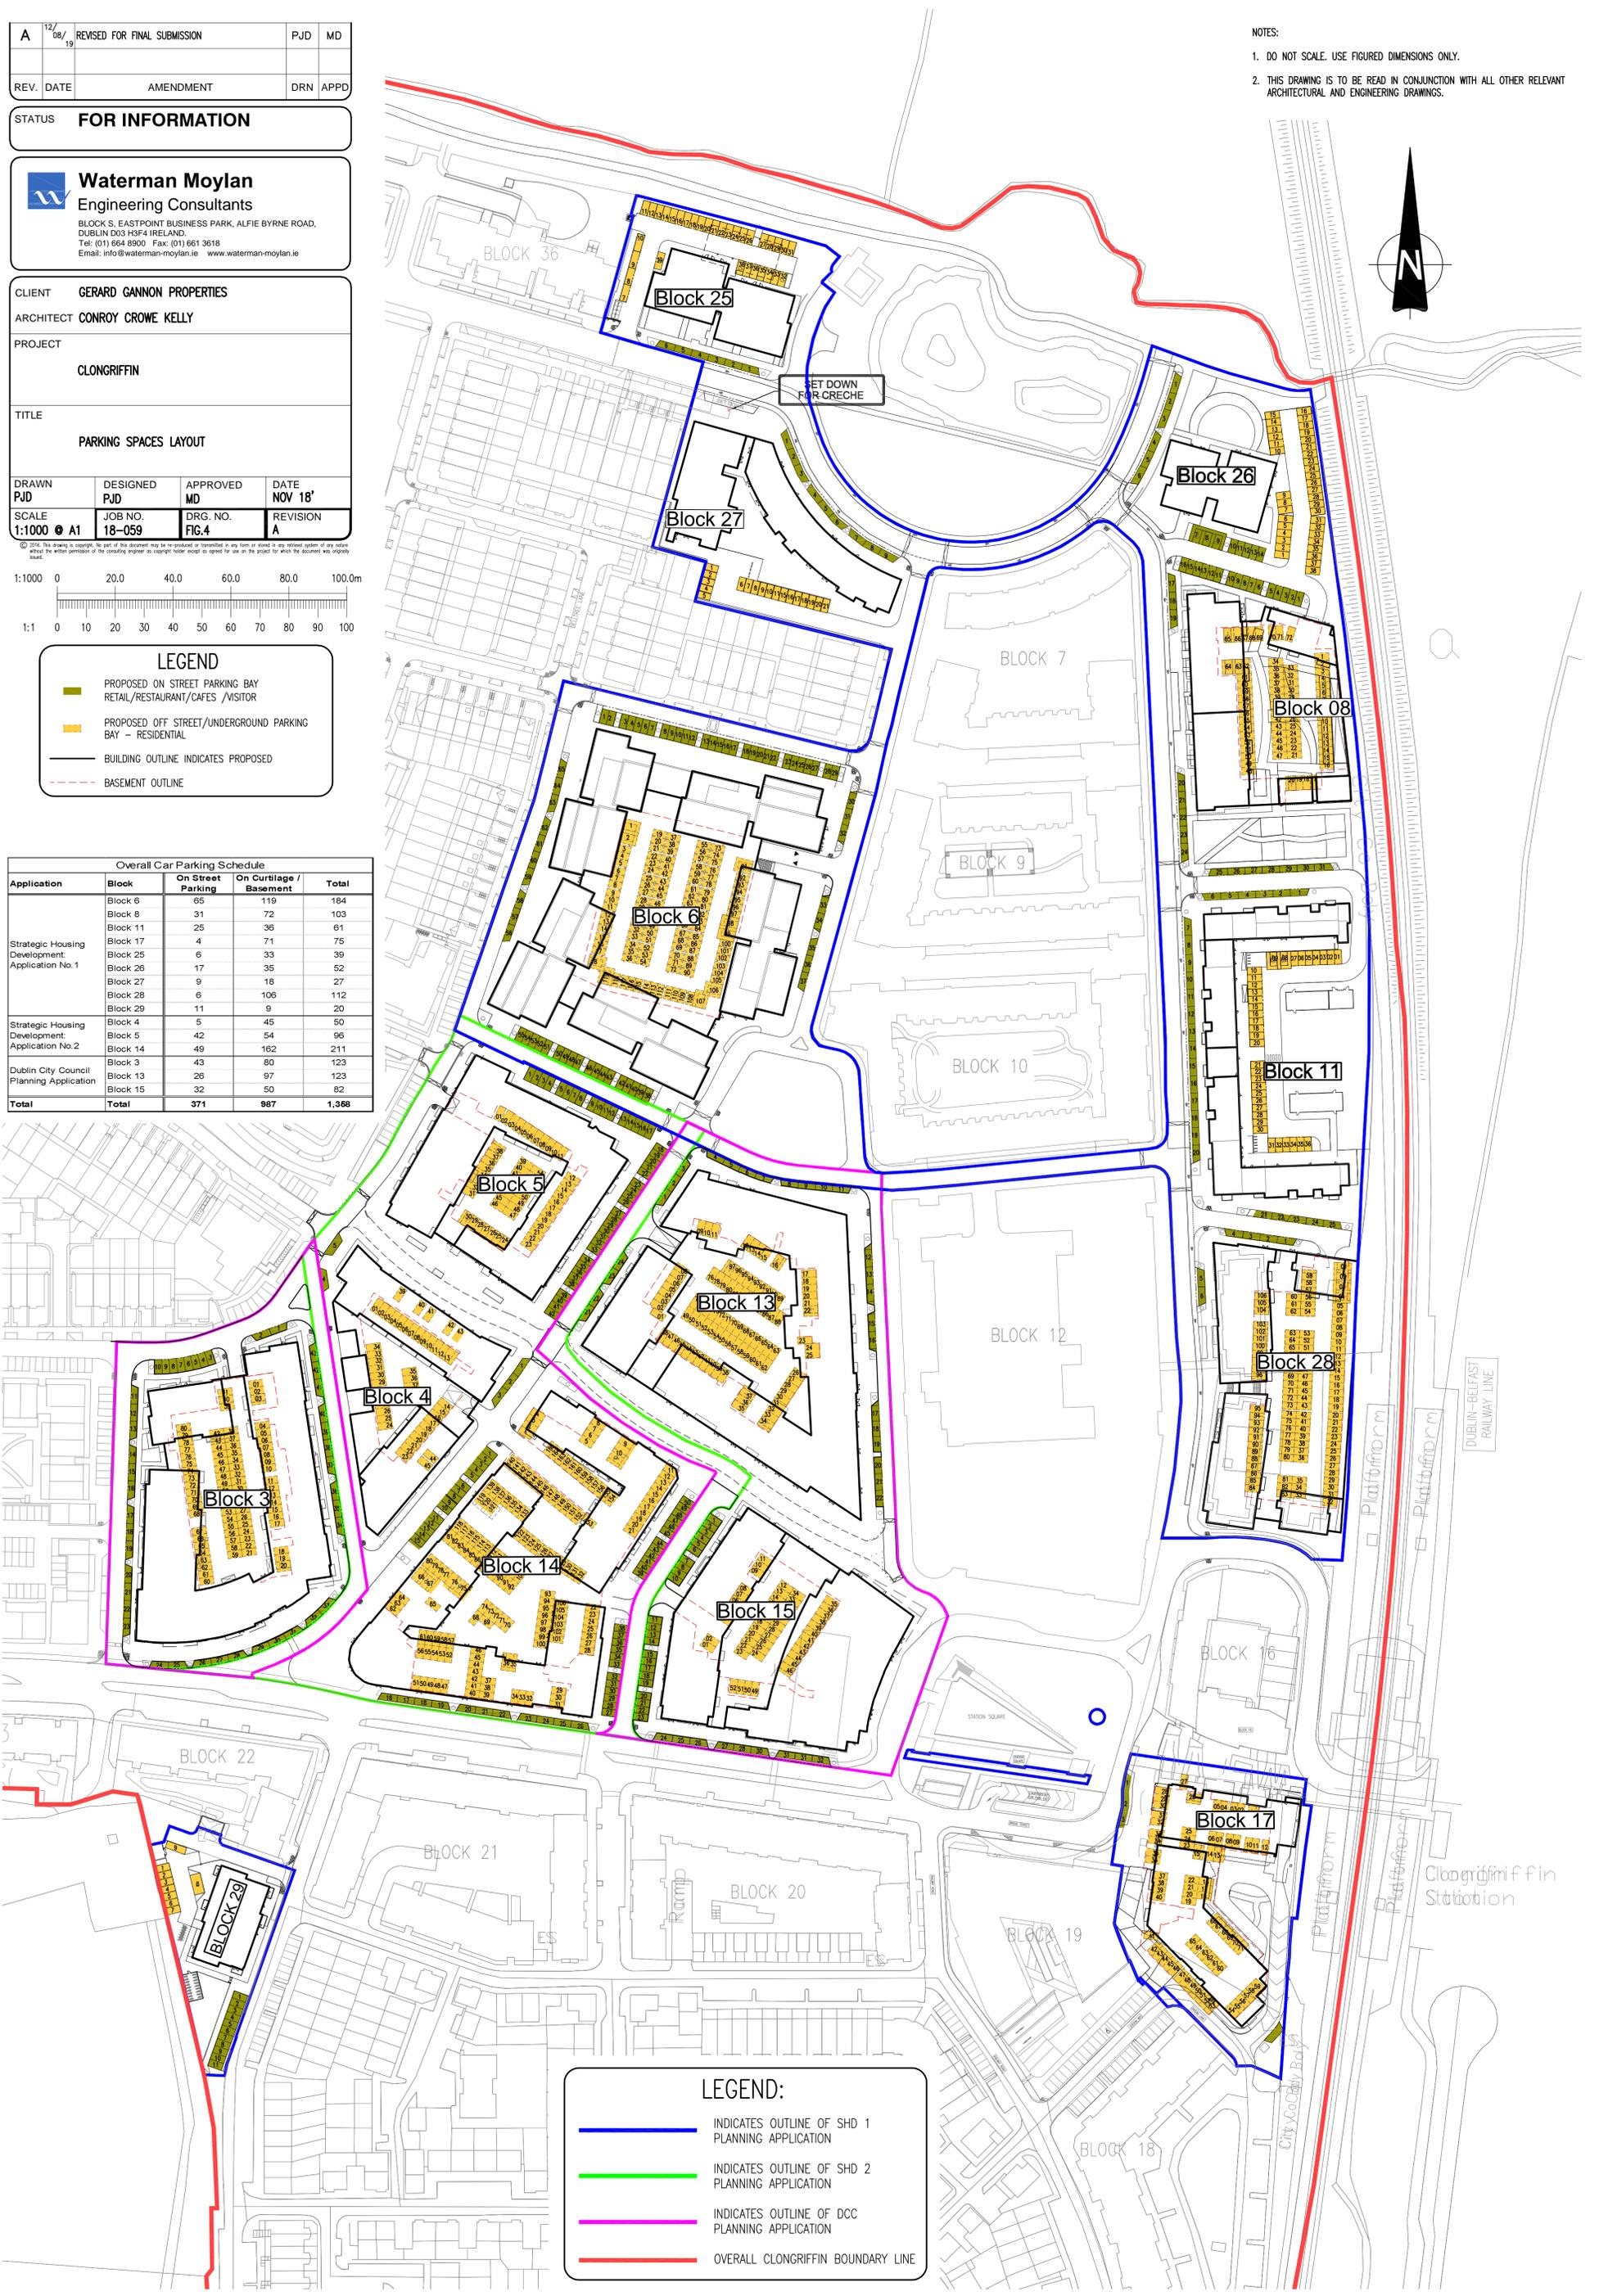

LEGEND:

- INDICATES OUTLINE OF SHD 1 PLANNING APPLICATION
- INDICATES OUTLINE OF SHD 2 PLANNING APPLICATION
- INDICATES OUTLINE OF DCC PLANNING APPLICATION
- OVERALL CLONGRIFFIN BOUNDARY LINE