

| | | | | |
|-----------|----------|------------------------------|-----|------|
| A | 12/08/19 | REVISED FOR FINAL SUBMISSION | PJD | MD |
| REV. DATE | | AMENDMENT | DRN | APPD |

STATUS **FOR PLANNING**
NOT FOR CONSTRUCTION



Waterman Moylan
Engineering Consultants
BLOCK S, EASTPOINT BUSINESS PARK, ALFIE BYRNE ROAD,
DUBLIN D03 H3F4 IRELAND.
Tel: (01) 664 8900 Fax: (01) 661 3618
Email: info@waterman-moylan.ie www.waterman-moylan.ie

CLIENT **GERARD GANNON PROPERTIES**


ARCHITECT **CONROY CROWE KELLY**

PROJECT
CLONGRIFFIN SHD APPLICATION 1

TITLE
STREET SURFACING LAYOUT

| | | | |
|----------------------|-------------------|-------------------|-----------------|
| DRAWN PJD | DESIGNED PJD | APPROVED MD | DATE NOV 18' |
| SCALE 1:1000 @ A1 | JOB NO. 18-059 | DRG. NO. P1030 | REVISION A |

Ordnance Survey Ireland Licence No. EN 0006019
© Ordnance Survey Ireland/Government of Ireland.

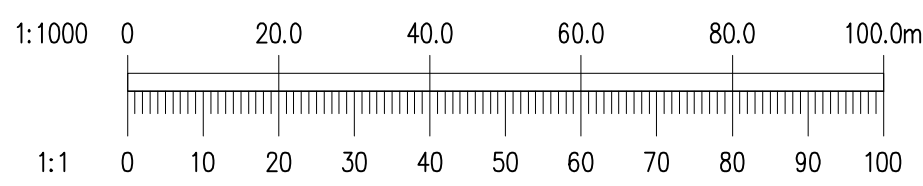

| LEGEND | |
|--------|---------------------------------|
| | EXISTING ROAD CONSTRUCTION |
| | PROPOSED FULL ROAD CONSTRUCTION |
| | PROPOSED OVERLAY |
| | PROPOSED NEW FOOTPATH |
| | PROPOSED NEW PERMEABLE PAVING |
| | PROPOSED RAISED TABLE |

- NOTES:
- DO NOT SCALE. USE FIGURED DIMENSIONS ONLY.
 - THIS DRAWING IS TO BE READ IN CONJUNCTION WITH ALL OTHER RELEVANT ARCHITECTURAL AND ENGINEERING DRAWINGS.

