



- NOTES:
1. DO NOT SCALE. USE FIGURED DIMENSIONS ONLY.
 2. THIS DRAWING IS TO BE READ IN CONJUNCTION WITH ALL OTHER RELEVANT ARCHITECTURAL AND ENGINEERING DRAWINGS.

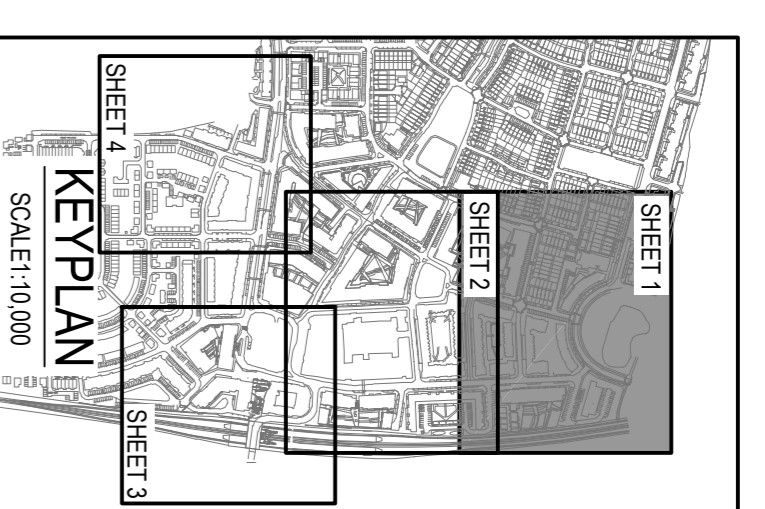

LEGEND

- INDICATES REDLINE BOUNDARY
- 40 INDICATES PROPOSED ROAD CHANGE
- * 7.020 INDICATES PROPOSED ROAD LEVEL
- * EX INDICATES EXISTING ROAD LEVEL
- LP INDICATES ROAD LOW POINT
- HP INDICATES ROAD HIGH POINT
- F.L INDICATES FINISHED FLOOR LEVEL

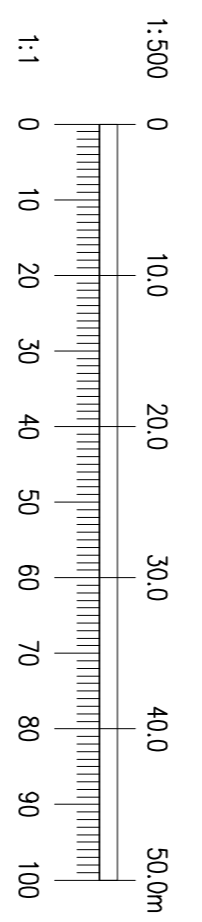

Ordnance Survey Ireland Licence No. EN 0006019
© Ordnance Survey Ireland/Government of Ireland.

REV. DATE	AMENDMENT	P/D	MD
A	12/6/19 REVISED FOR FINAL SUBMISSION		

STATUS: **FOR PLANNING NOT FOR CONSTRUCTION**

Waterman Moylan
Engineering Consultants
BLOCK 5, EASTPOINT BUSINESS PARK, ALFIE BRYNE ROAD,
DUBLIN D03 H9F4 IRELAND. TEL: 011 964 8900
Email: info@watermanmoylan.ie www.watermanmoylan.ie

CLIENT: GERARD GANNON PROPERTIES
ARCHITECT: CONROY CROWE KELLY
PROJECT: CLONGRIFIN SHD APPLICATION 1

TITLE: ROAD LAYOUT & LEVELS
SHEET 1 OF 4

DRAWN	DESIGNED	APPROVED	DATE
PJD	PJD	MD	NOV 18'
SCALE: 1:500 @ A1	JOB NO: 18-059	DRG. NO: P101	REVISION: A



Aug 21, 2019 - 9:29am
 Drawing Location: \\p101\p102\p103\p104\Roads Layout & Levels.dwg
 Drawing Name: Clongrifin Planning Application 18-059 - Waterman Moylan\Clongrifin SHD Application 18-059 - P101 - P102 - P103 - P104 - Roads Layout & Levels.dwg