
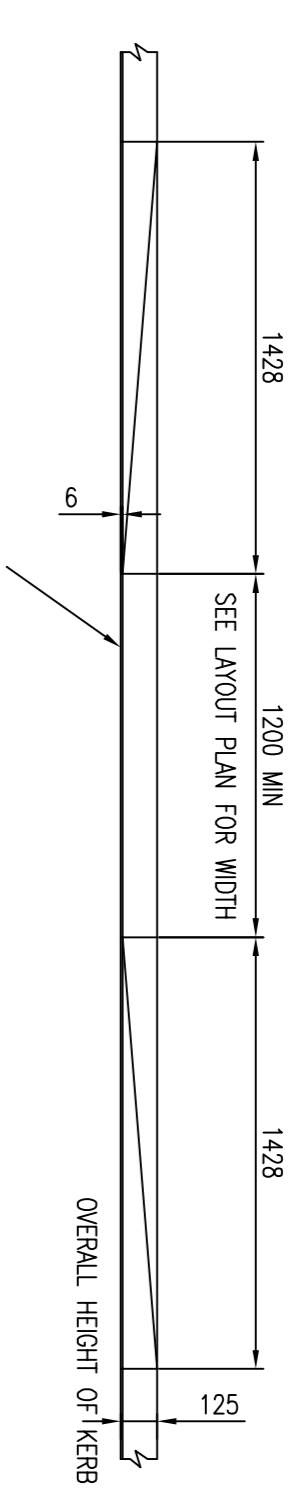
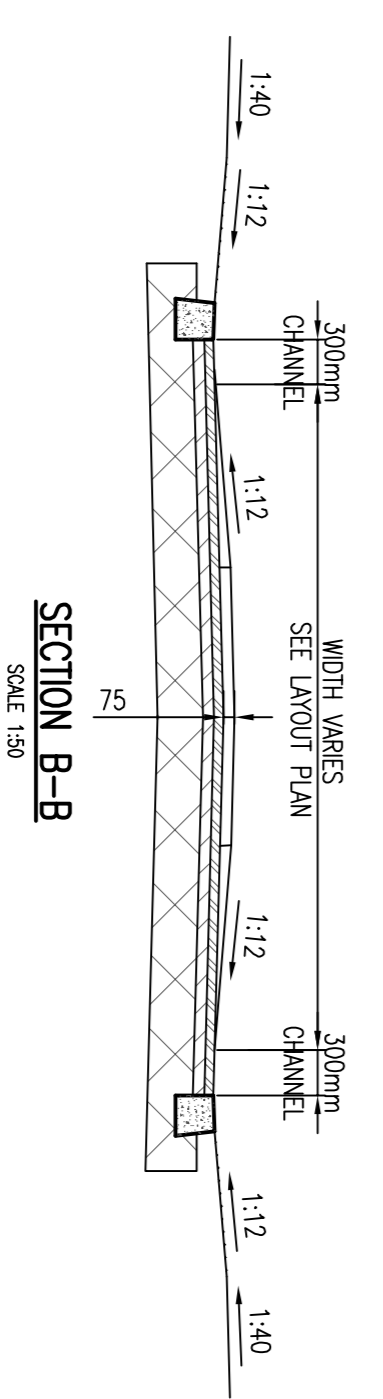
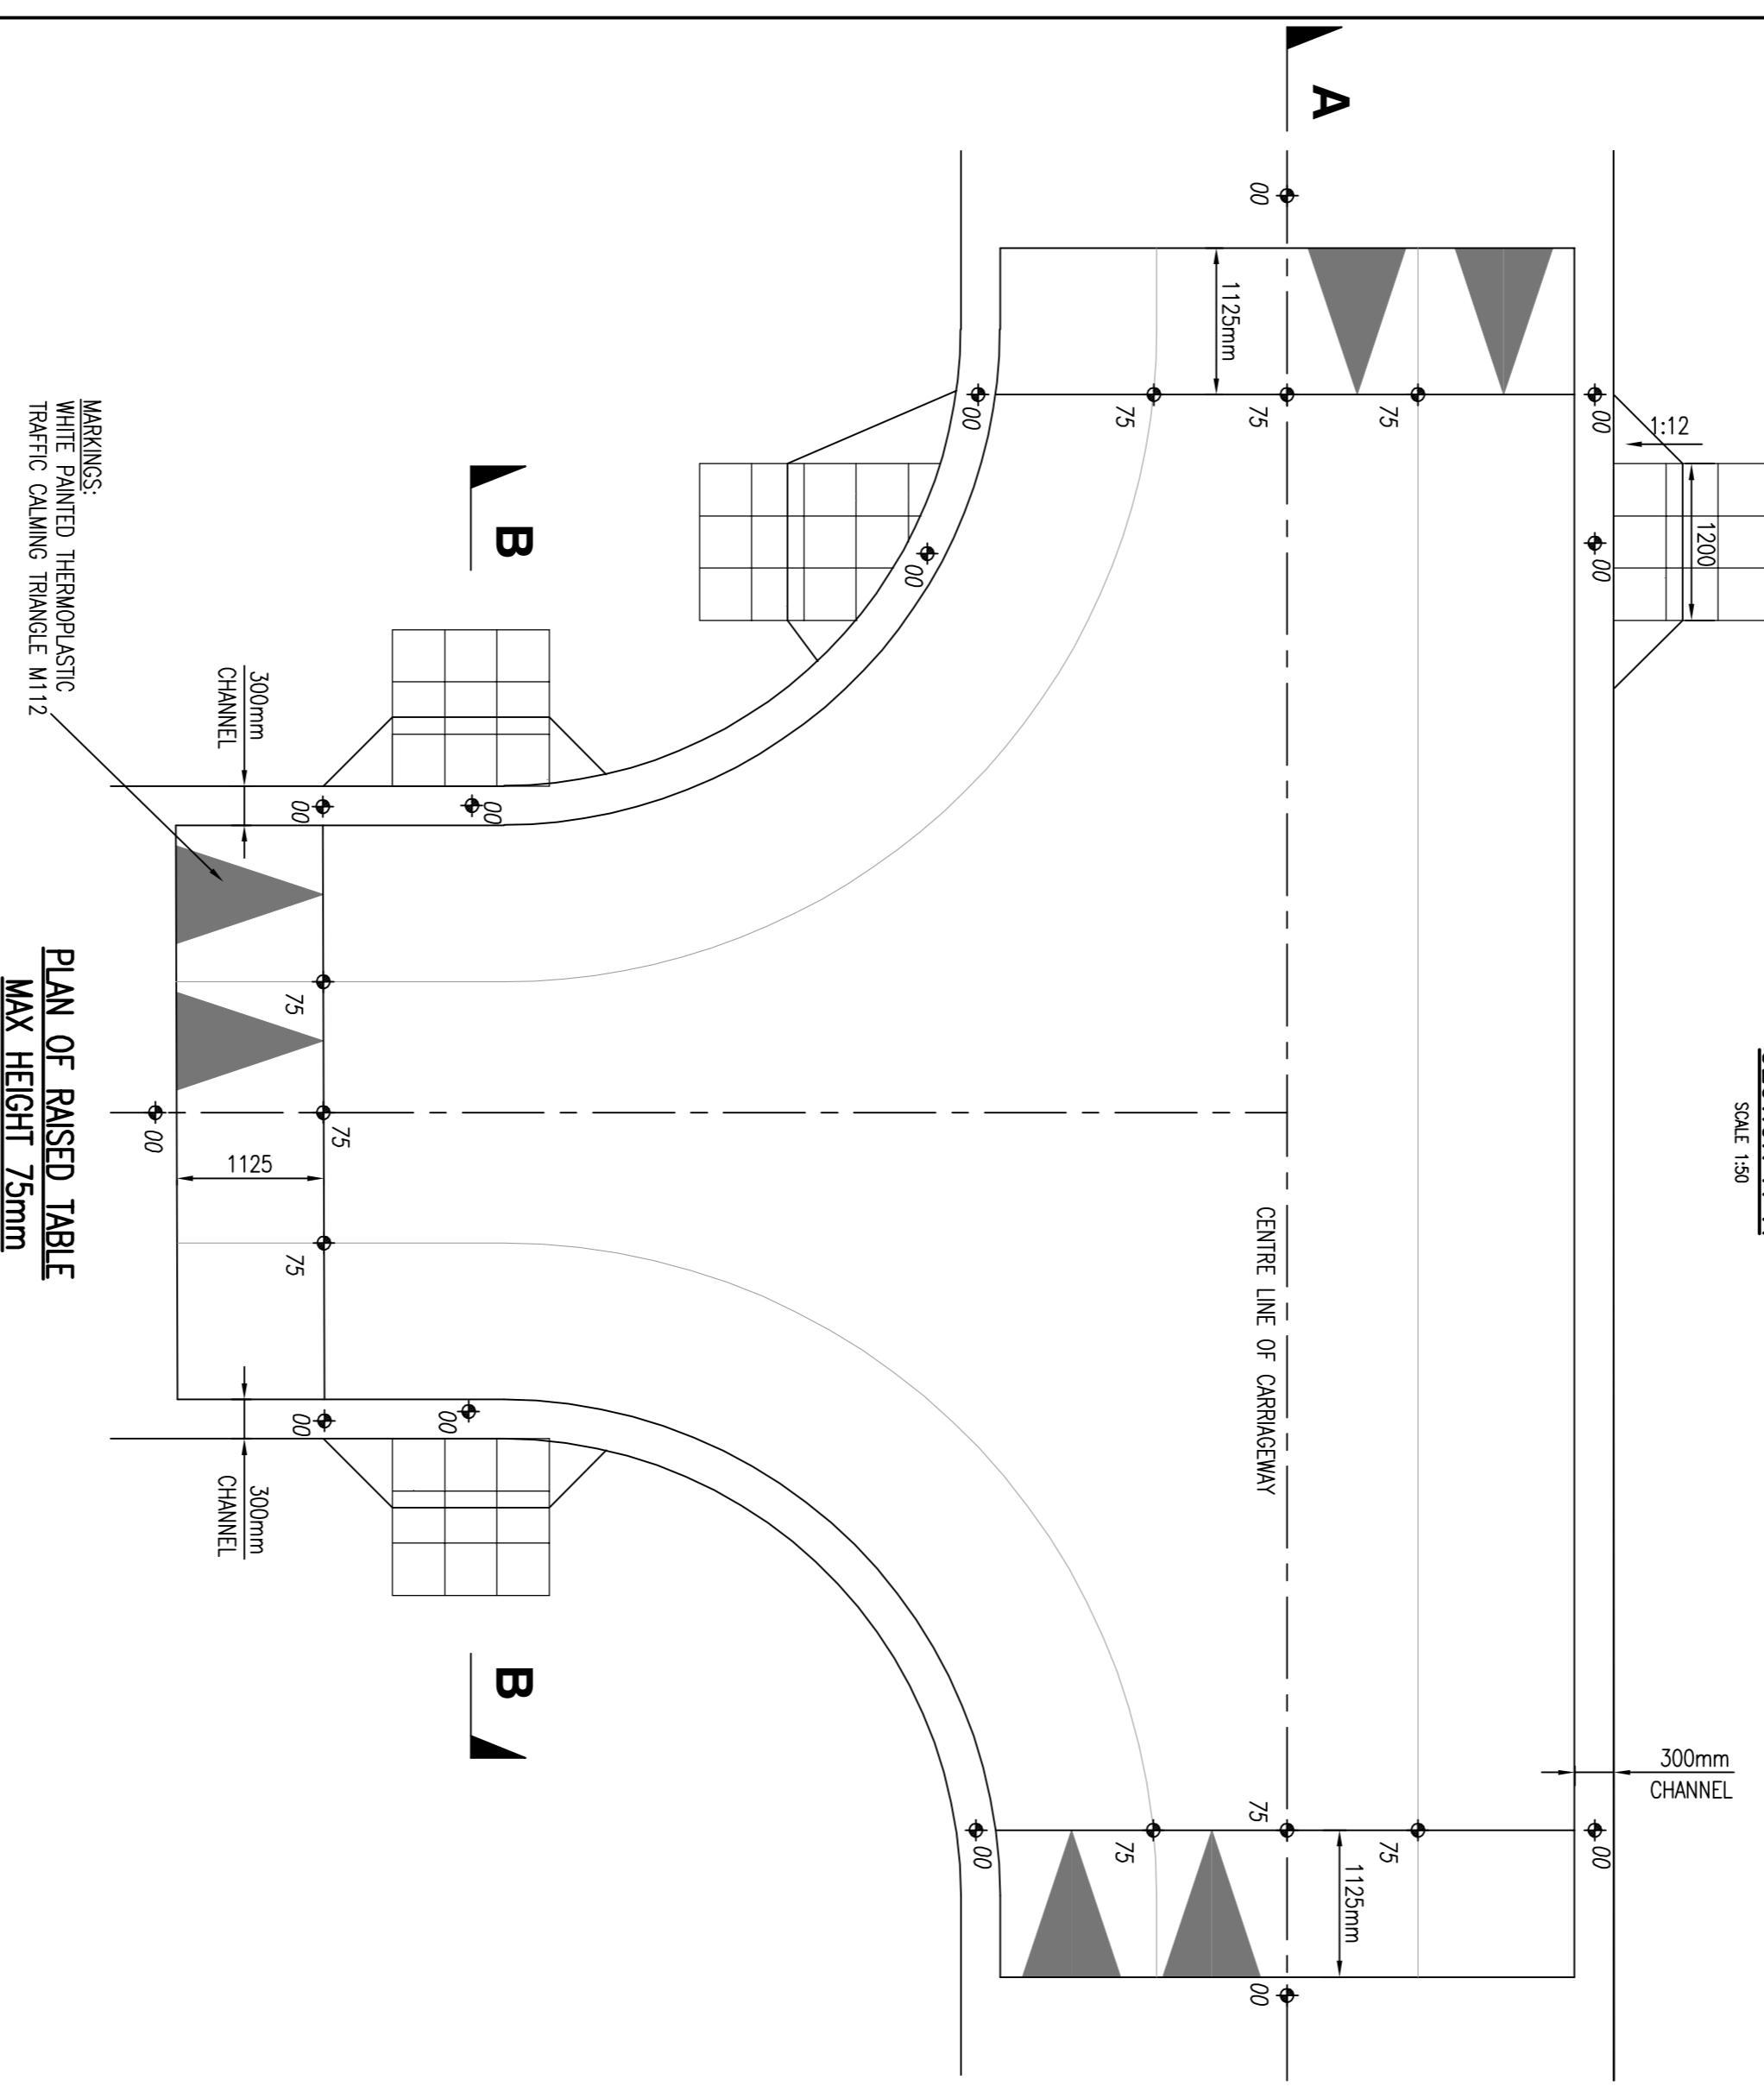



- NOTES:
1. DO NOT SCALE. USE FIGURED DIMENSIONS ONLY.
 2. THIS DRAWING IS TO BE READ IN CONJUNCTION WITH ALL OTHER RELEVANT ARCHITECTURAL AND ENGINEERING DRAWINGS.

30mm SURFACE COURSE - PMSMA 10 SURF-PMB 65/105-60 des ON
 45mm BINDER COURSE - AC20 HDM bin 40/60 des
 EDGE OF CARRIAGEWAY TO BE SAW CUT
 PLANE TRIANGULAR PROFILE AND PRIME USING BITUMEN
 ALL JOINTS TO BE SEALED WITH TAR
 ROAD MARKINGS AS INDICATED ON PLAN DRAWING

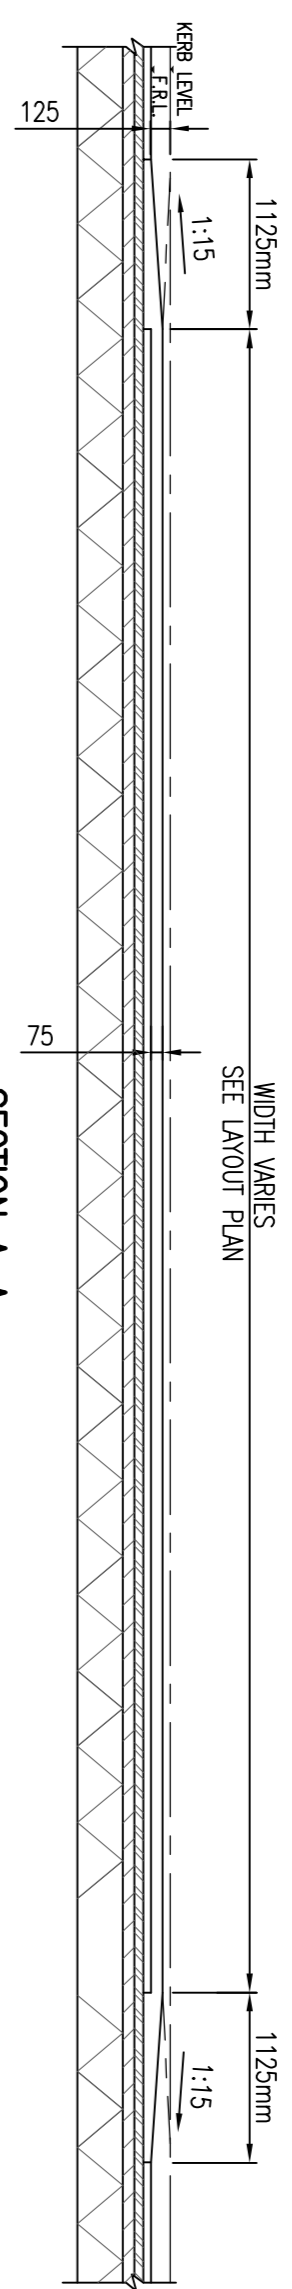


DROPPED KERB TO CONTAIN 0-6mm IP
 ABOVE CARRIAGEWAY

900mm MINIMUM LEVEL SURFACE FROMBACK
 OF FOOTPATH TO DISHD KERB TO ALLOW
 EASY FLOW OF PEDESTRIANS WHO ARE NOT
 USING THE CROSSING

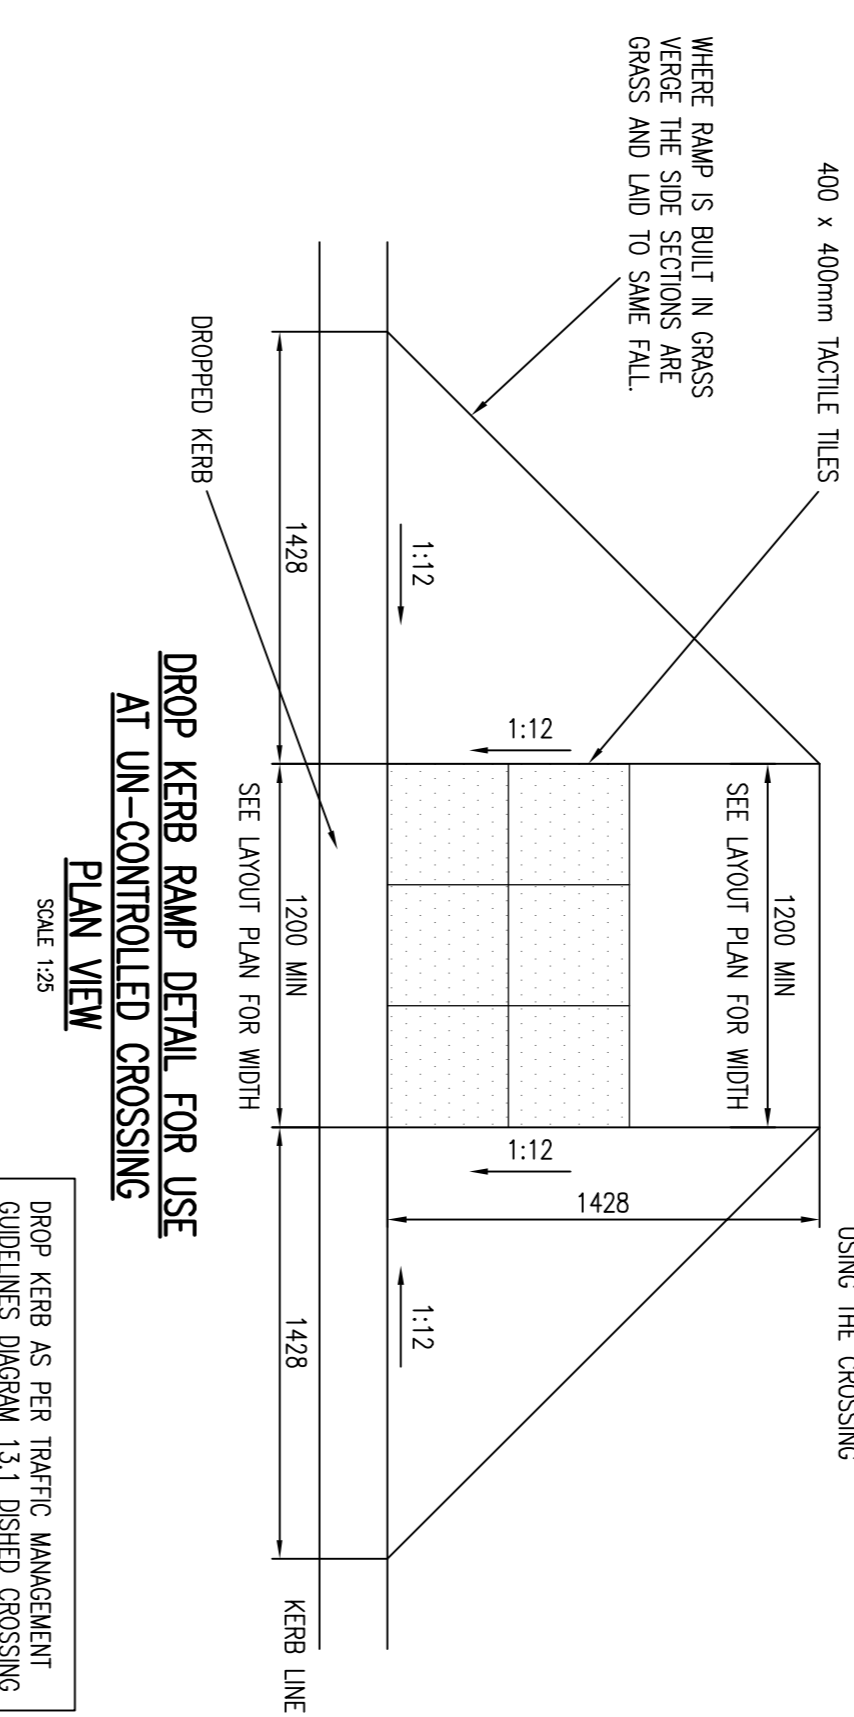


400 x 400mm TACTILE TILES

DROPPED KERB AS PER TRAFFIC MANAGEMENT
 GUIDELINES DIAGRAM 13.1 DISHD CROSSING

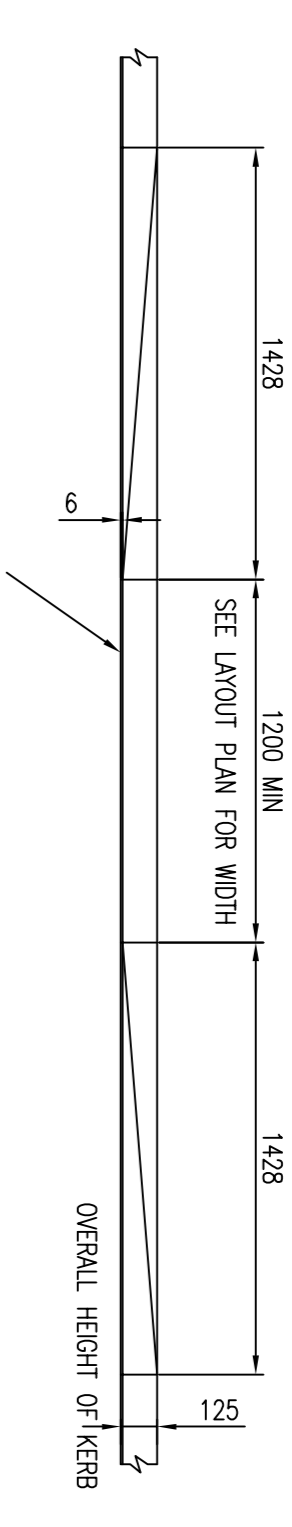


DROPPED KERB TO CONTAIN 0-6mm IP
 ABOVE CARRIAGEWAY

900mm MINIMUM LEVEL SURFACE FROMBACK
 OF FOOTPATH TO DISHD KERB TO ALLOW
 EASY FLOW OF PEDESTRIANS WHO ARE NOT
 USING THE CROSSING

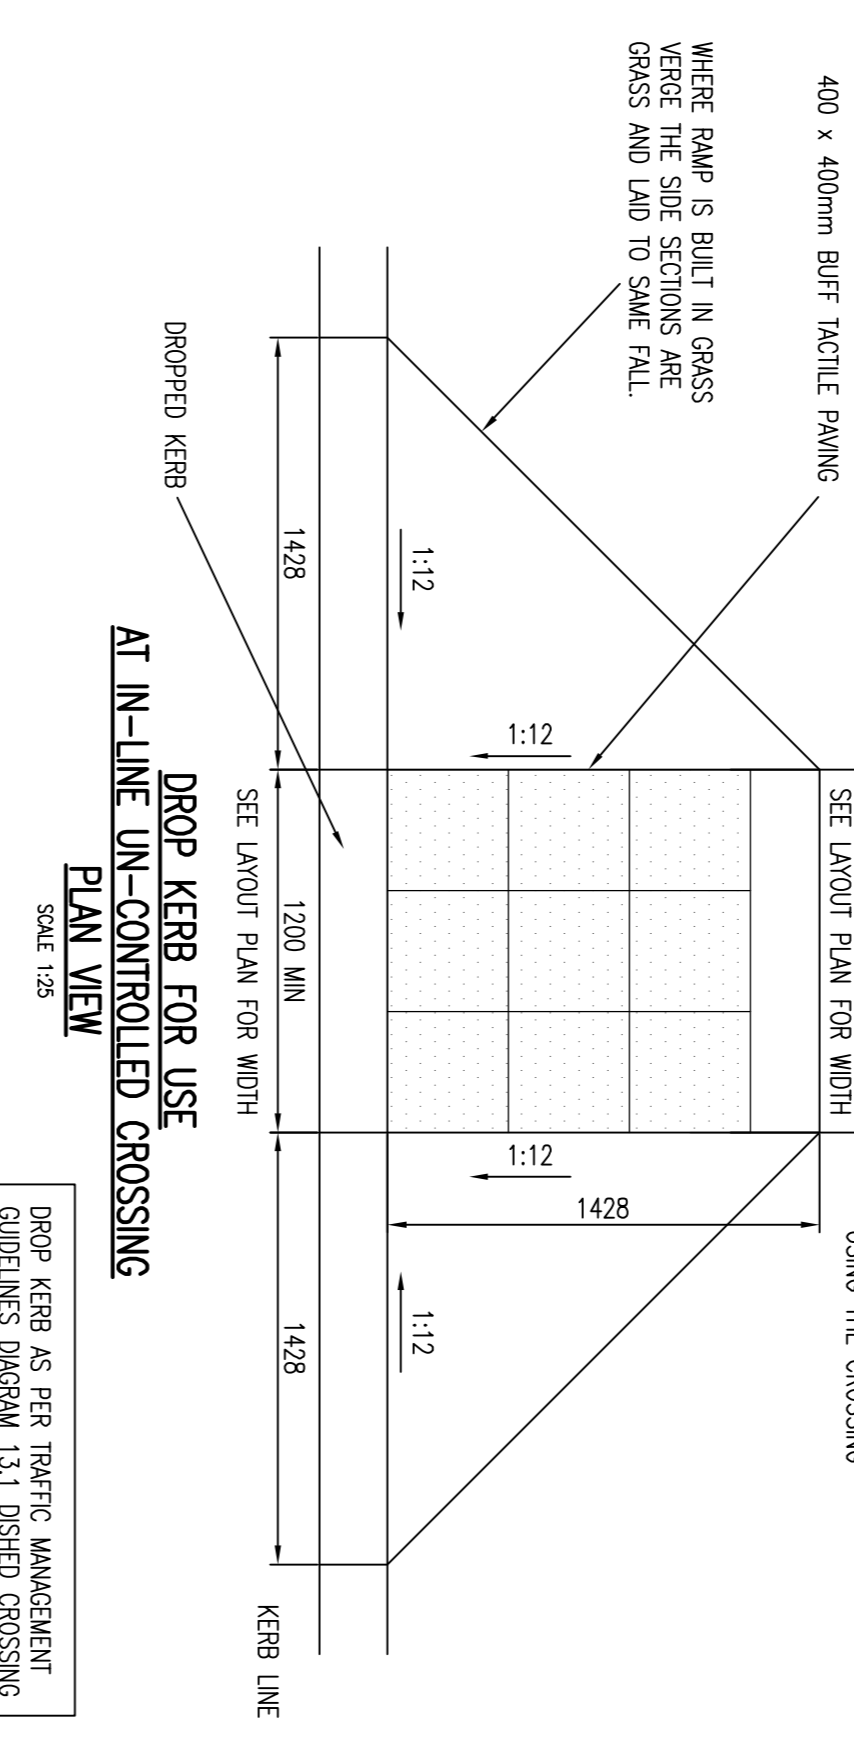

DROPPED KERB AS PER TRAFFIC MANAGEMENT
 GUIDELINES DIAGRAM 13.1 DISHD CROSSING

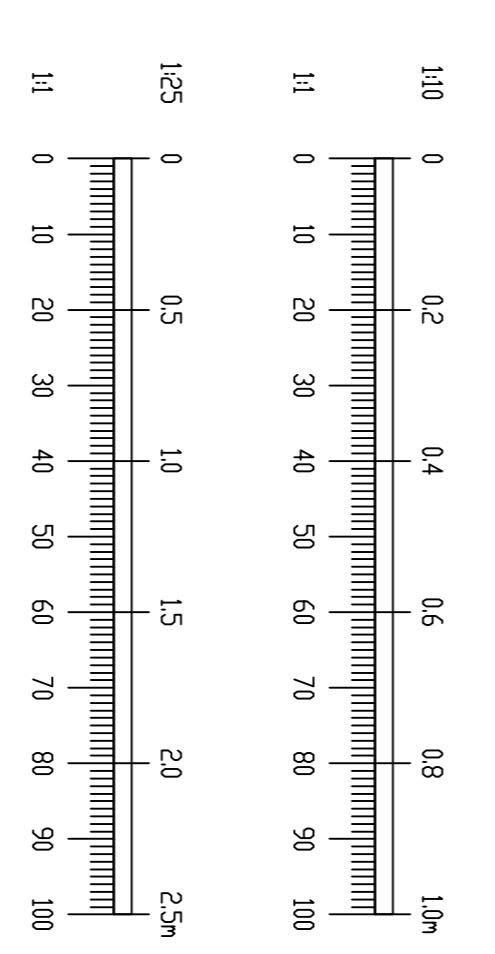

REV.	DATE	AMENDMENT	DRN	APPD
A	17/06/19	REVISED FOR FINAL SUBMISSION	PJD	MD

STATUS
FOR PLANNING NOT FOR CONSTRUCTION

Waterman Moylan
 Engineering Consultants
 BLOCK 5, EASTPOINT BUSINESS PARK, ALFIE BRYNE ROAD,
 DUBLIN D03 H9F4 IRELAND
 TEL: (01) 604 8800 FAX: (01) 661 3818
 EMAIL: info@watermanmoylan.ie www.watermanmoylan.ie

CLIENT	GERARD GANNON PROPERTIES
ARCHITECT	CONROY CROWE KELLY
PROJECT	CLONGRIFIN SHD APPLICATION 1

TITLE	ROAD CONSTRUCTION DETAILS SHEET 2 OF 2		
DRAWN	DESIGNED	APPROVED	DATE
PJD	PJD	MD	NOV 18'
SCALE	JOB NO.	DRG. NO.	REVISION
AS SHOWN	18-059	P1121	A