

REV.	DATE	AMENDMENT	DRN	APPD

STATUS **FOR PLANNING
NOT FOR CONSTRUCTION**

Waterman Moylan
Engineering Consultants
BLOCK 5, EASTPOINT BUSINESS PARK, ALFIE BYRNE ROAD,
DUBLIN D03 H3F4 IRELAND.
Tel: (01) 664 8900 Fax: (01) 661 3618
Email: info@waterman-moylan.ie www.waterman-moylan.ie


CLIENT **GERARD GANNON PROPERTIES**
ARCHITECT **CONROY CROWE KELLY**

PROJECT
**CLONGIFFIN
SHD APPLICATION 1**

TITLE
SIGHTLINES LAYOUT

DRAWN PJD	DESIGNED PJD	APPROVED MD	DATE AUG 19'
SCALE 1:1000 @ A1	JOB NO. 18-059	DRG. NO. P1150	REVISION

Ordnance Survey Ireland Licence No. EN 0006019
© Ordnance Survey Ireland/Government of Ireland.

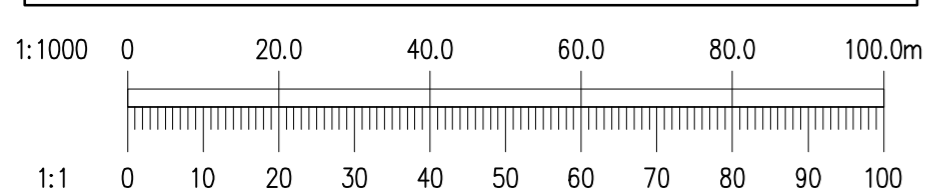

- NOTES:
- DO NOT SCALE. USE FIGURED DIMENSIONS ONLY.
 - THIS DRAWING IS TO BE READ IN CONJUNCTION WITH ALL OTHER RELEVANT ARCHITECTURAL AND ENGINEERING DRAWINGS.

